


First Fl.
Insertion

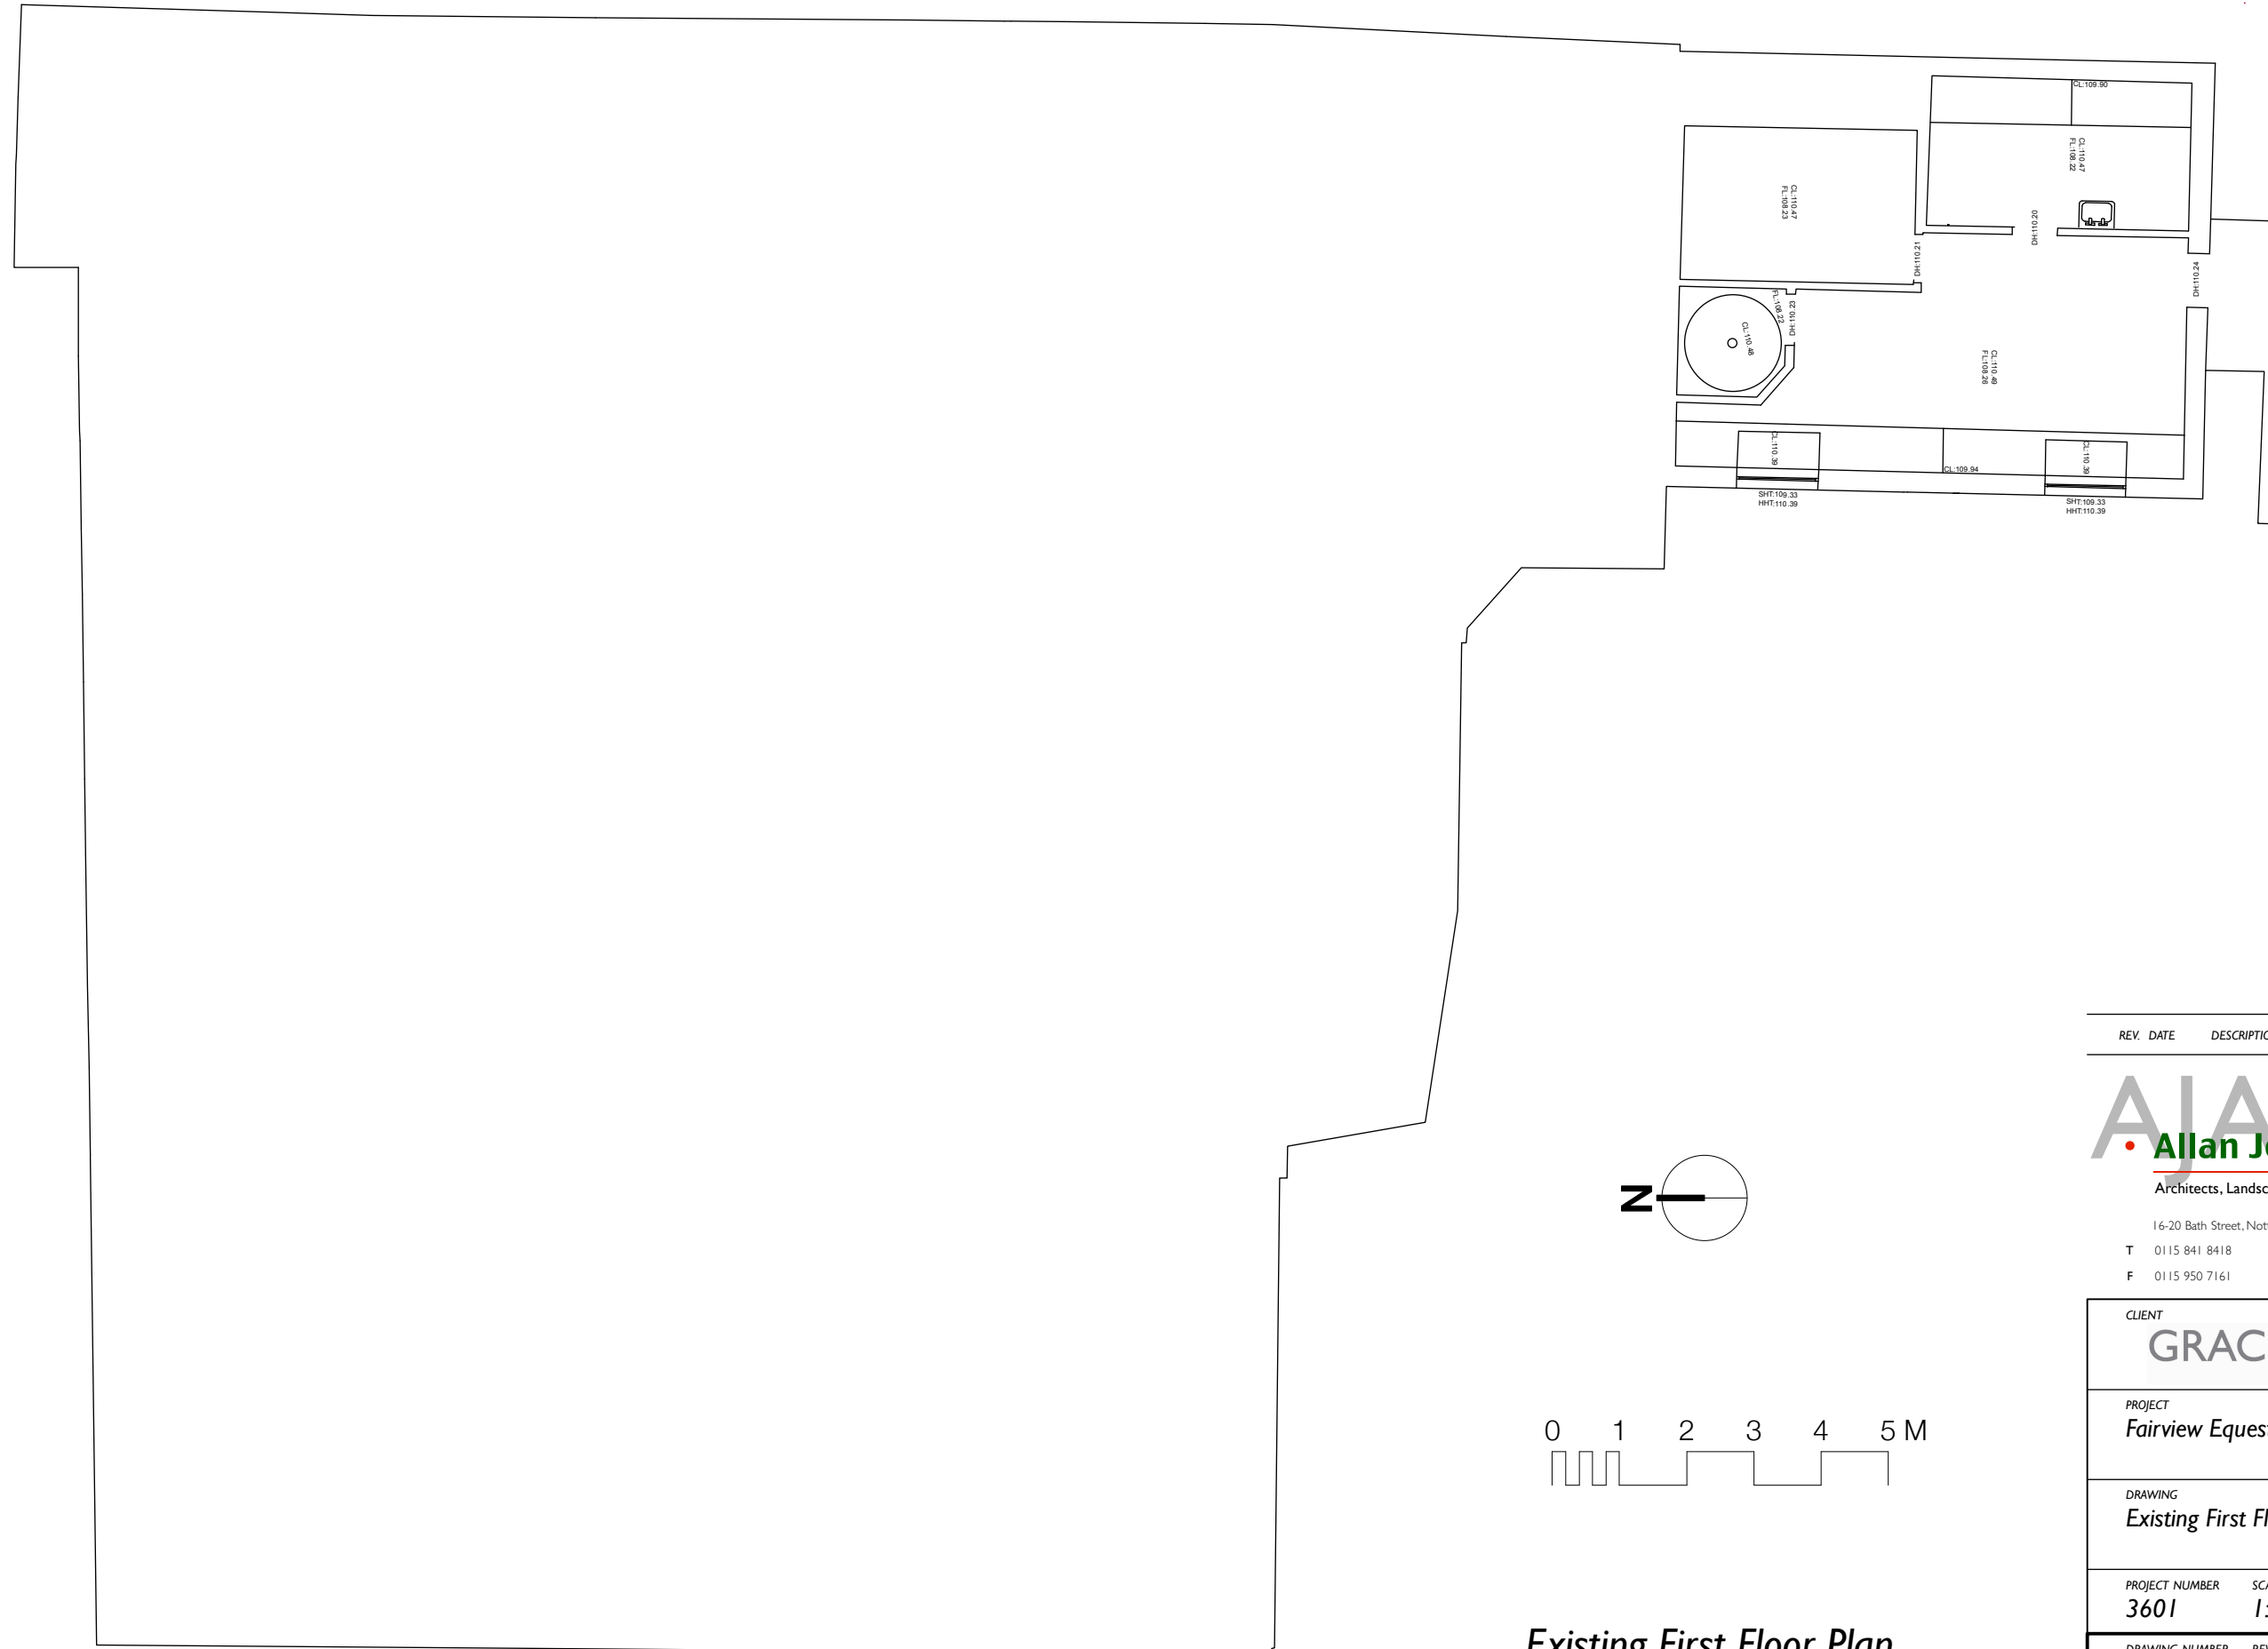

REV.	DATE	DESCRIPTION	BY
------	------	-------------	----

AJA
Allan Joyce Architects
 Architects, Landscape & Interior Design

16-20 Bath Street, Nottingham NG1 1DF
 T 0115 841 8418 E design@allanjoycearchitects.co.uk
 F 0115 950 7161 W www.allanjoycearchitects.co.uk

CLIENT
GRACE MACHIN
 PLANNING & PROPERTY

PROJECT
Fairview Equestrian

DRAWING
Existing First Floor Plan

PROJECT NUMBER	SCALE	DATE
3601	1:100 @ A3	Feb-19

DRAWING NUMBER	REVISION	STATUS	BY
04	-	Planning	OR

This drawing is copyright and remains the property of Allan Joyce Architects Ltd
 Generally do not scale drawings. All dimensions to be checked on site.

Existing First Floor Plan