



Existing North Elevation

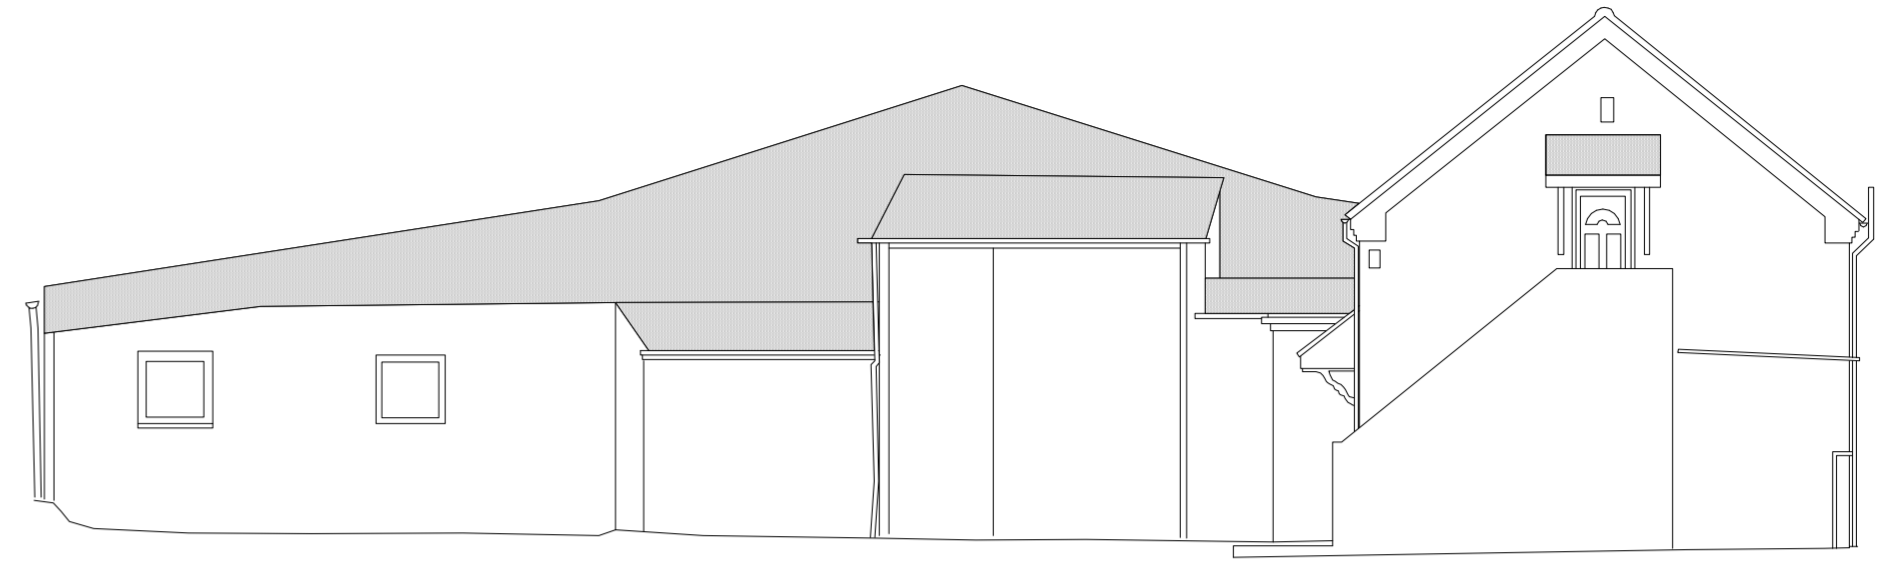


Existing South Elevation



Existing East Elevation

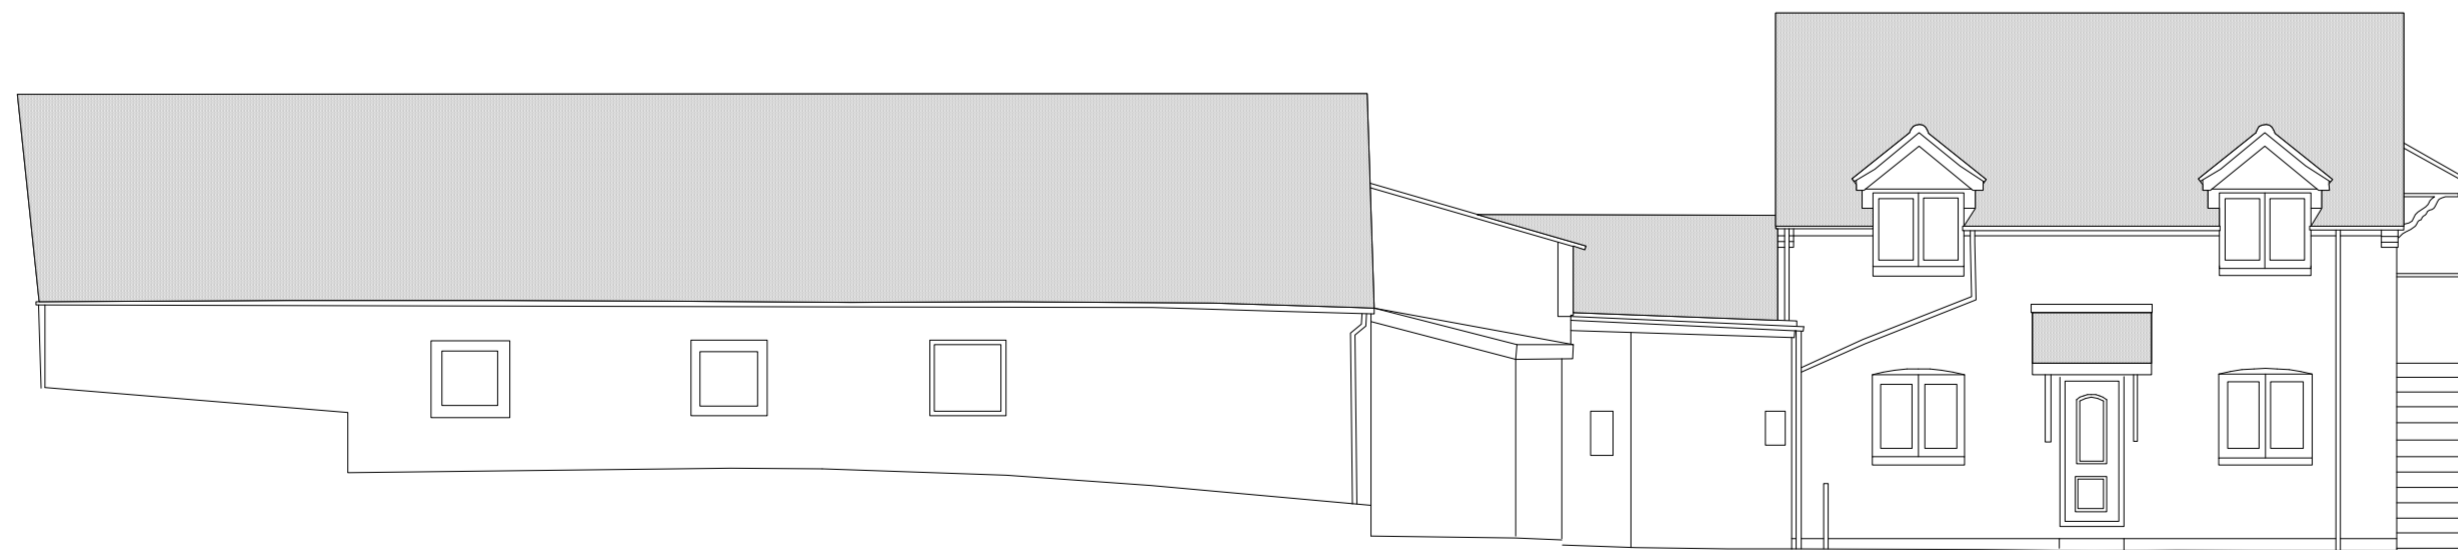

Existing West Elevation

 

REV.	DATE	DESCRIPTION	BY

**AIA**  
**Allan Joyce Architects**  
 Architects, Landscape & Interior Design

16-20 Bath Street, Nottingham NG1 1DF  
 T 0115 841 8418 E [design@allanjoycearchitects.co.uk](mailto:design@allanjoycearchitects.co.uk)  
 F 0115 950 7161 W [www.allanjoycearchitects.co.uk](http://www.allanjoycearchitects.co.uk)

CLIENT	<b>GRACE   MACHIN</b> PLANNING & PROPERTY		
PROJECT	Fairview Equestrian		
DRAWING	Existing Elevations		
PROJECT NUMBER	SCALE	DATE	
3601	1:100 @ A2	Feb-19	
DRAWING NUMBER	REVISION	STATUS	BY
05	-	Planning	OR

This drawing is copyright and remains the property of Allan Joyce Architects Ltd  
 Generally do not scale drawings. All dimensions to be checked on site.