



Proposed Inner West Elevation

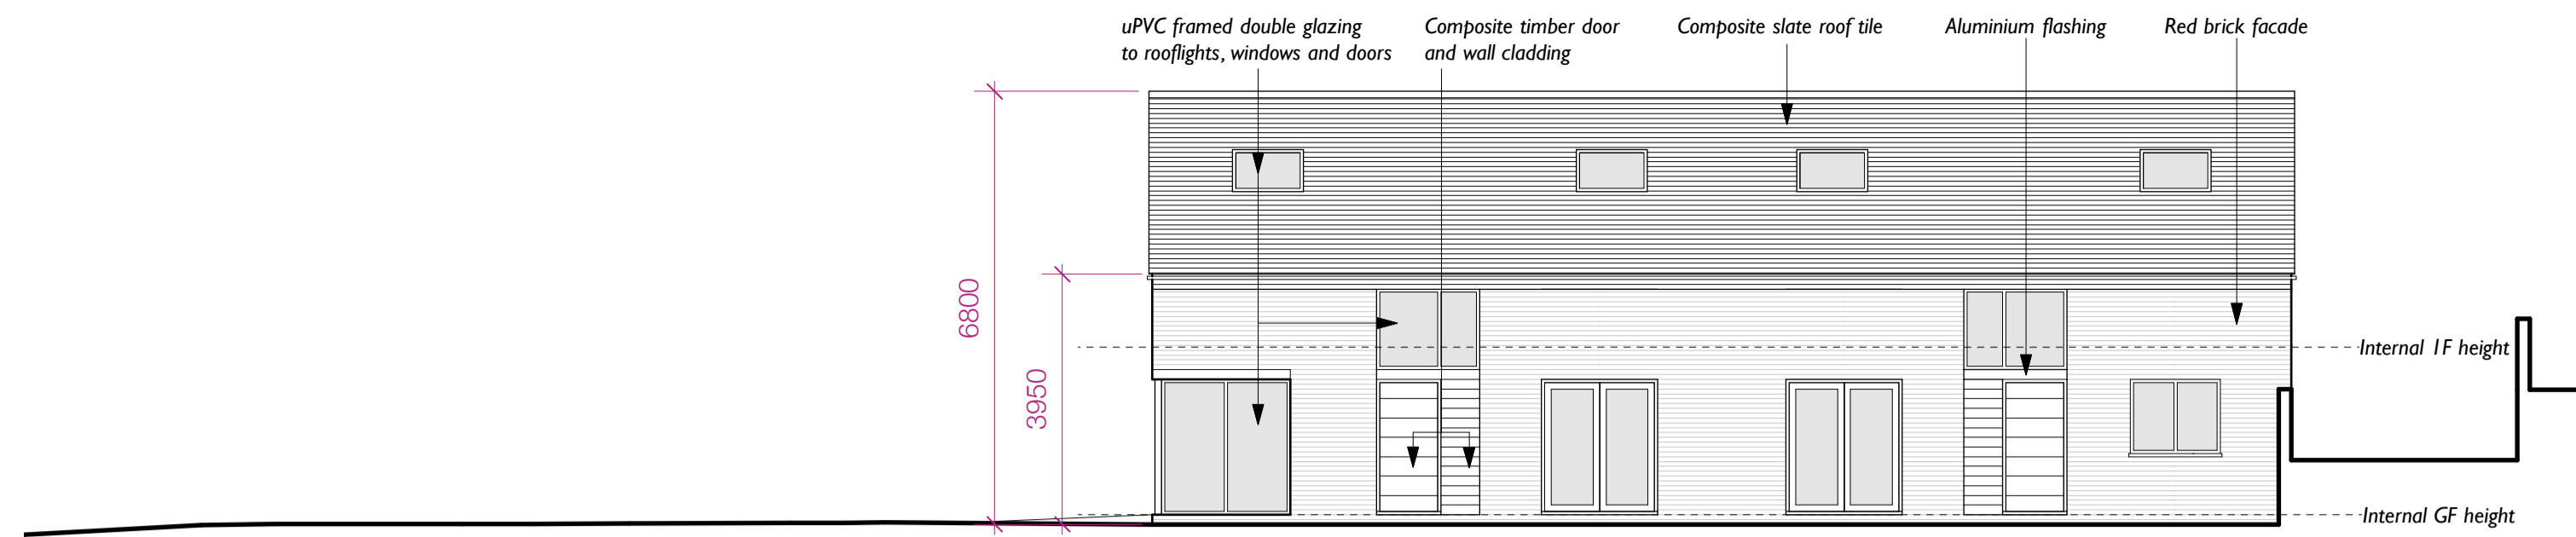


Proposed Inner East Elevation




Proposed South Elevation

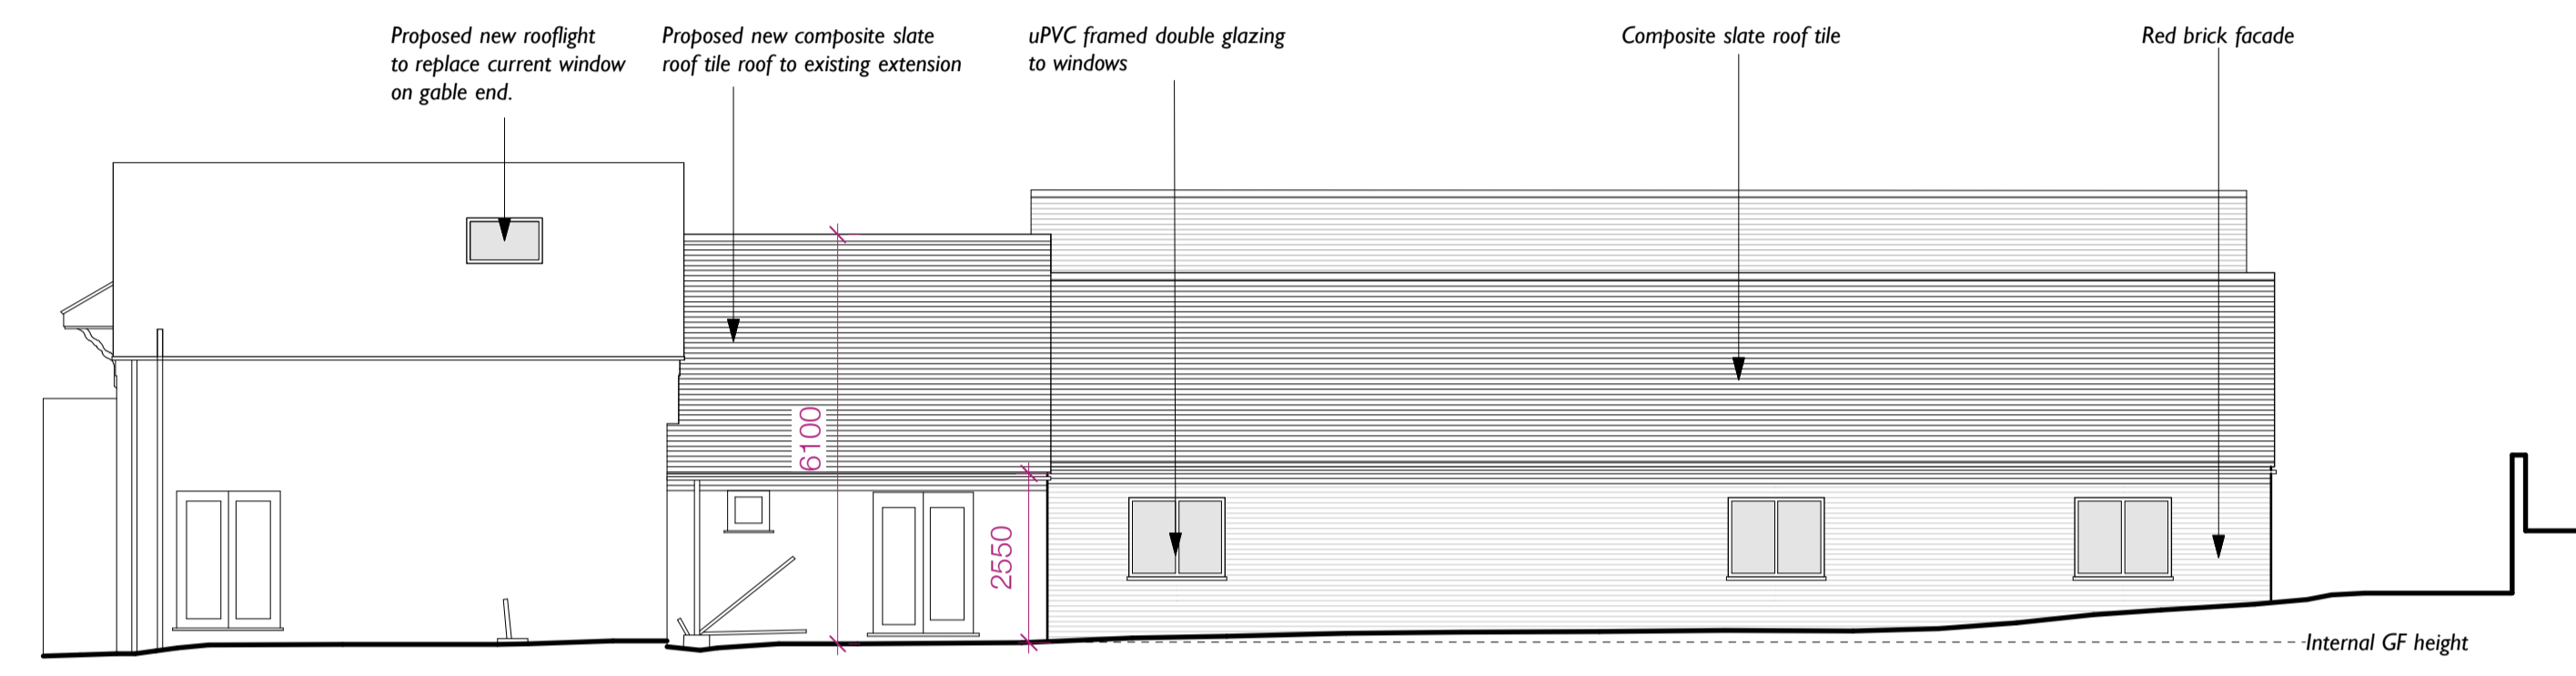


Proposed Outer East Elevation

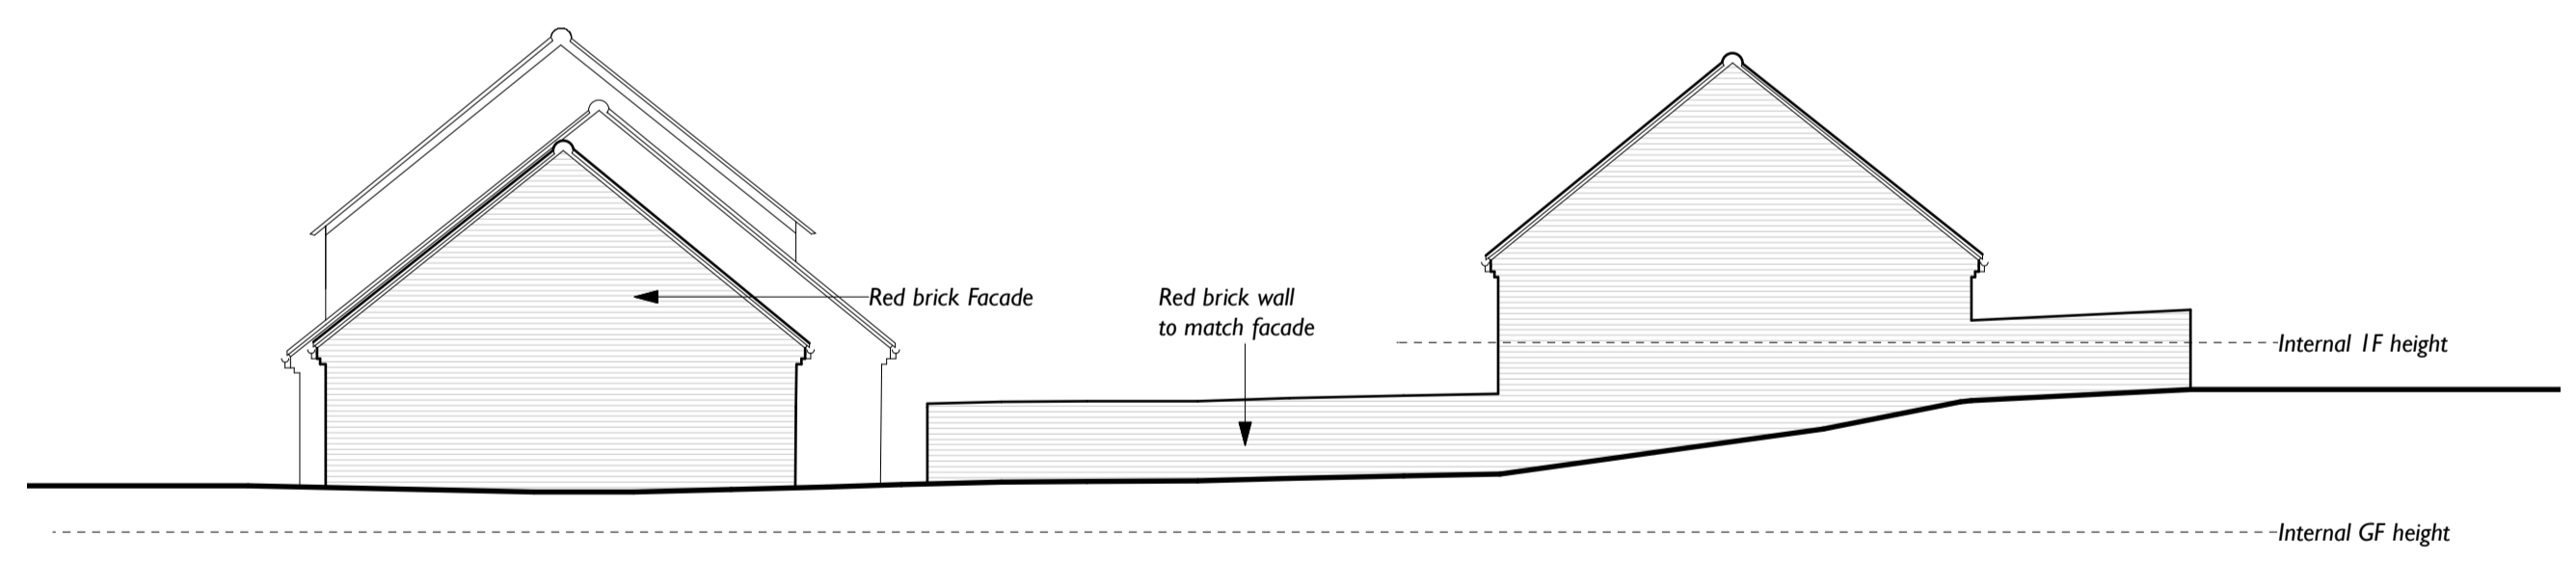


Proposed North Elevation

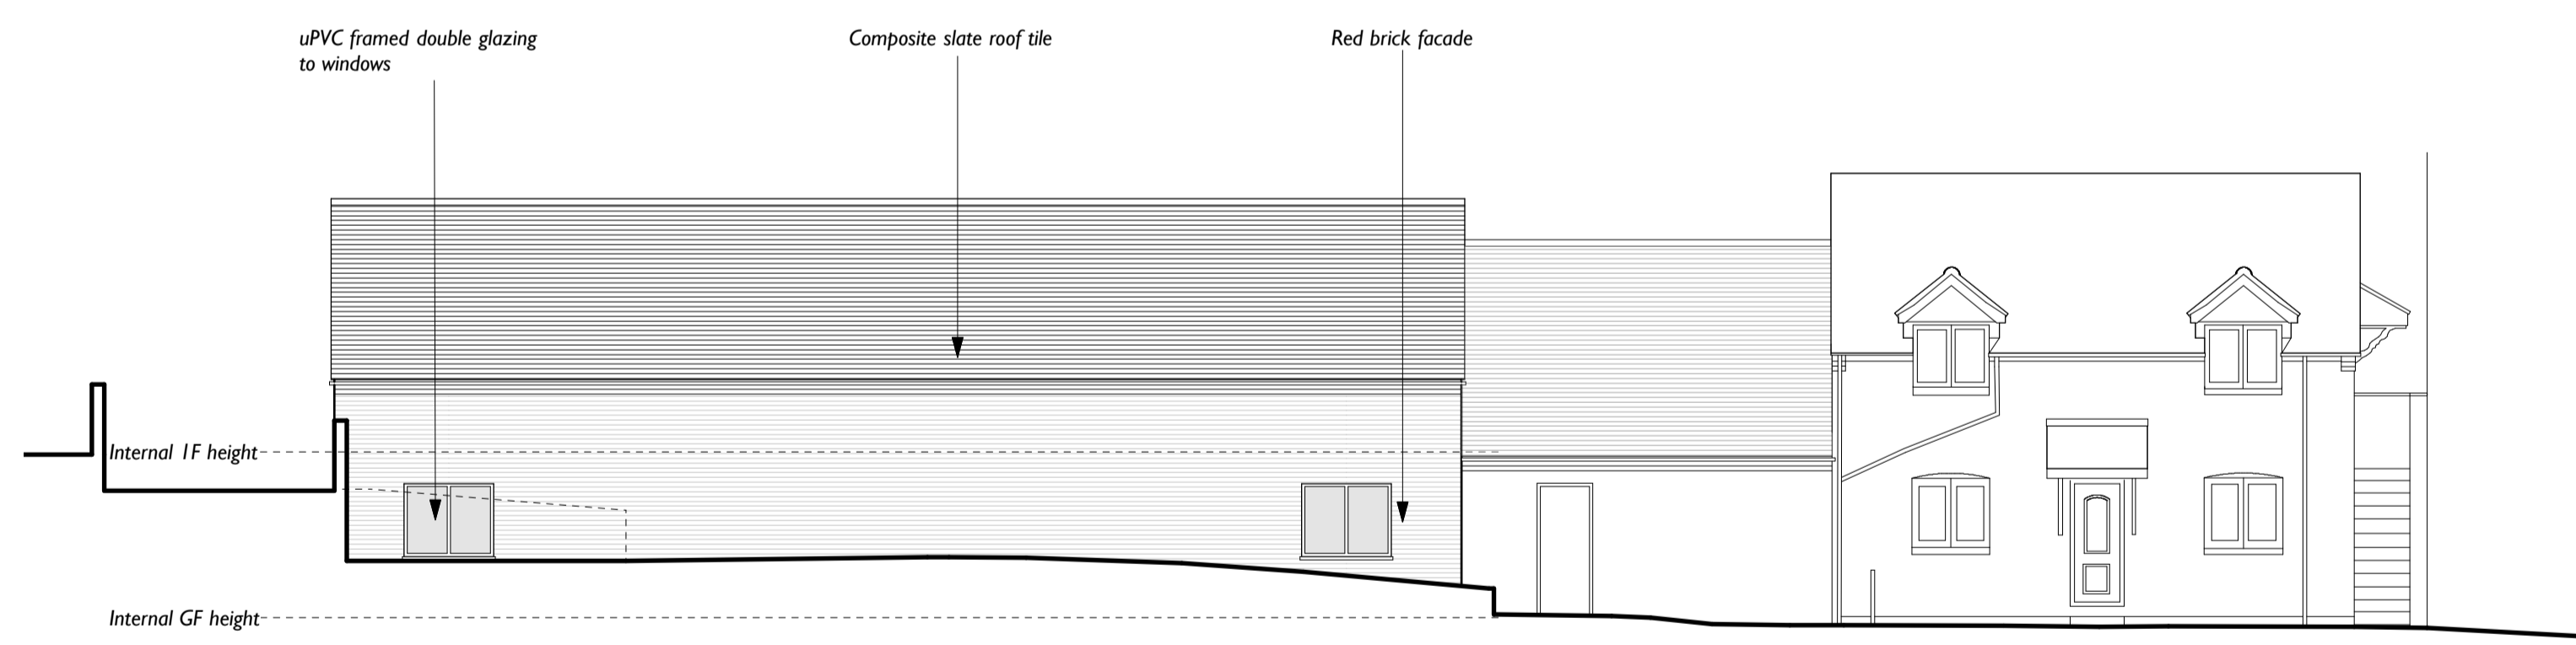

Proposed Outer West Elevation

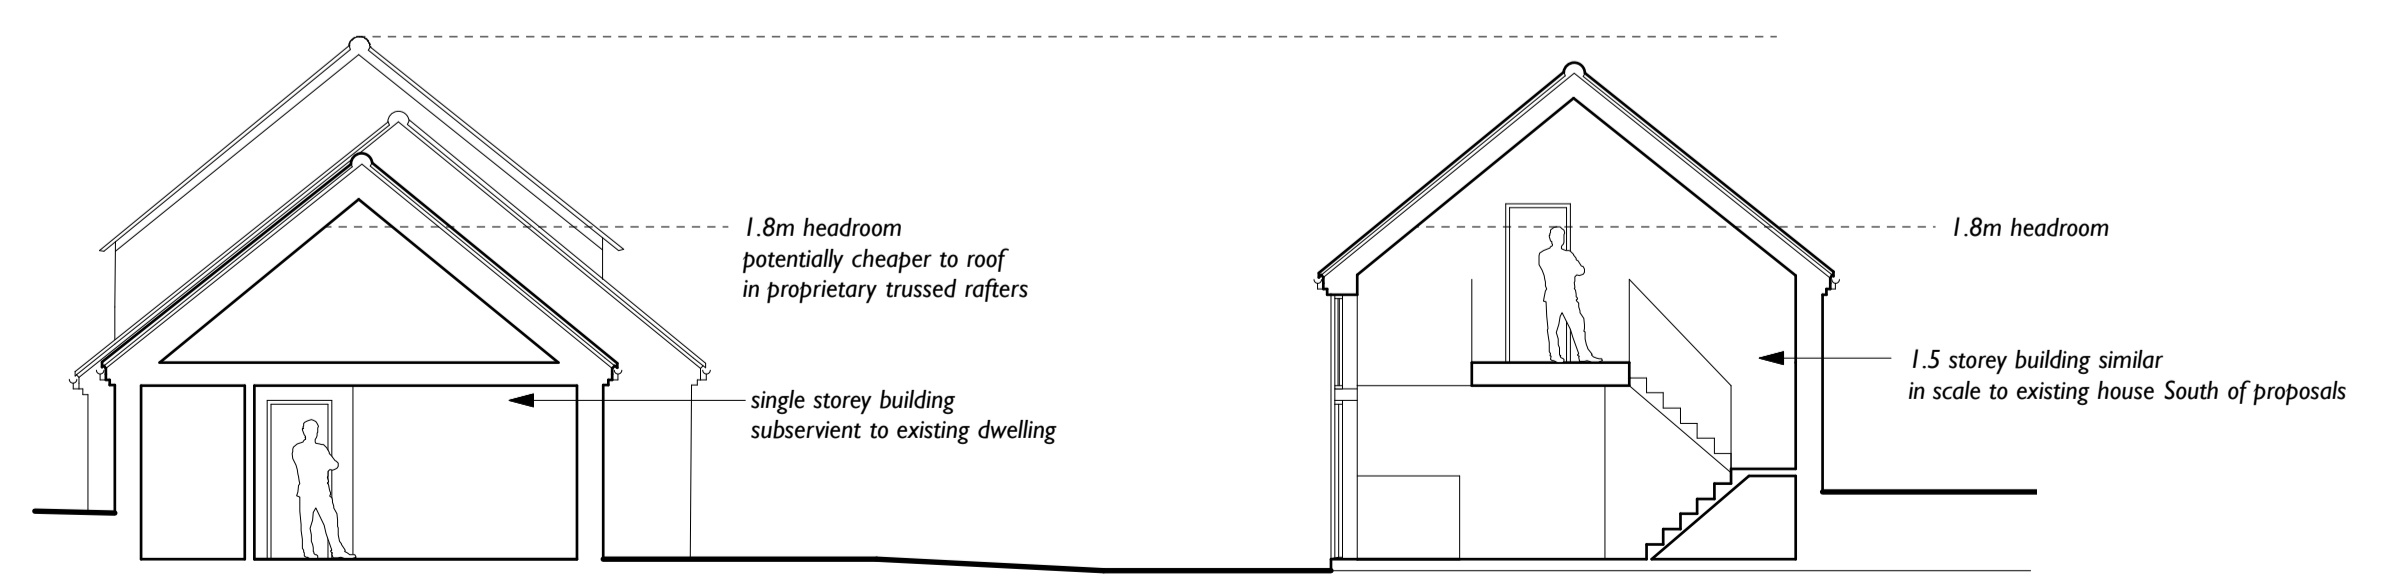

Proposed Section A-A

 

B	18/2/19	Planning Revisions	OR
A	12/2/19	Planning Issue	OR
REV	DATE	DESCRIPTION	BY

**AIA**  
**Allan Joyce Architects**  
 Architects, Landscape & Interior Design  
 16-20 Bath Street, Nottingham NG1 1GF  
 T 015 841 8418 E [design@allanjoycearchitects.co.uk](mailto:design@allanjoycearchitects.co.uk)  
 F 015 950 7141 W [www.allanjoycearchitects.co.uk](http://www.allanjoycearchitects.co.uk)

CLIENT	GRACE MACHIN PLANNING/PROPERTY		
PROJECT	Fairview Equestrian		
DRAWING	Proposed Section and Elevations		
PROJECT NUMBER	SCALE	DATE	
3601	1:100 @ A1	Feb-19	
DRAWING NUMBER	REVISION	SHEET	BY
08	B	Planning	OR

This drawing is copyright and remains the property of Allan Joyce Architects Ltd. Generally do not scale drawings. All dimensions to be checked on site.