


SCREVETON ROAD

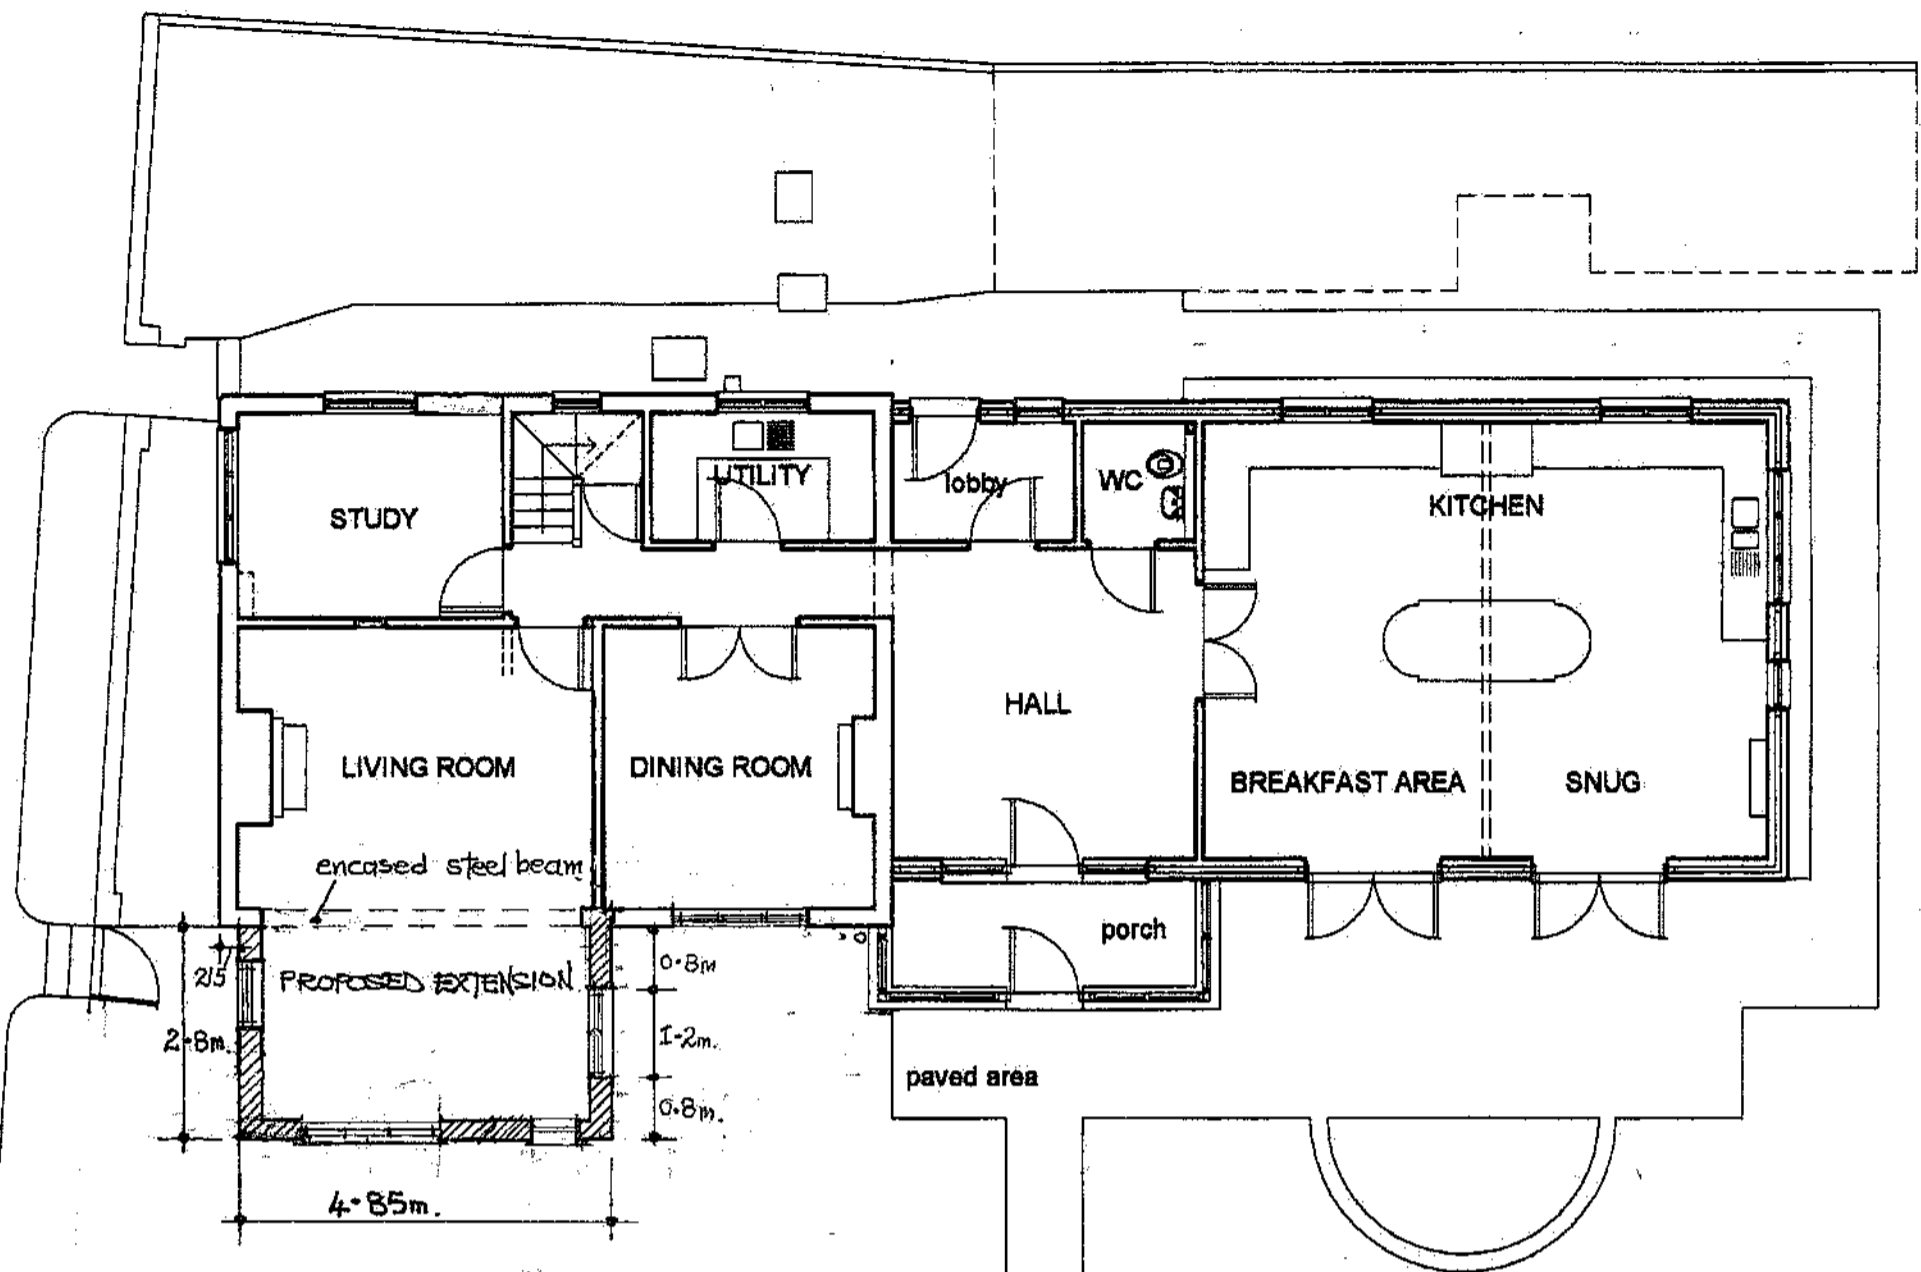

# GROUND FLOOR PLAN - AS PROPOSED

scale 1 : 100

MR & MRS MACHIN-SUMNER  
 THE OLD POST OFFICE  
 SCREVETON ROAD  
 CAR COLSTON  
 NOTTINGHAM  
 NG13 8JG

Sept 2019



# FRONT ELEVATION

proposed floor level to extension to match existing floor level

- AS PROPOSED scale 1 : 100

Drawing No. OPO / 2019 / P1 / R2.  
Scale 1 : 100 @ A3