




FRONT ELEVATION Scale 1:100 (at A4).

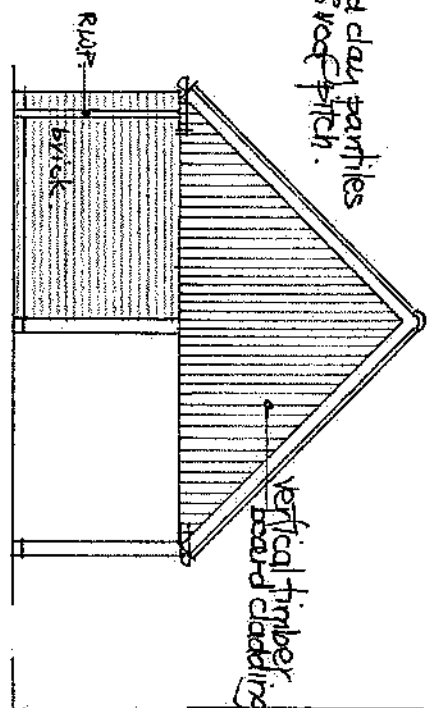


SIDE ELEVATION

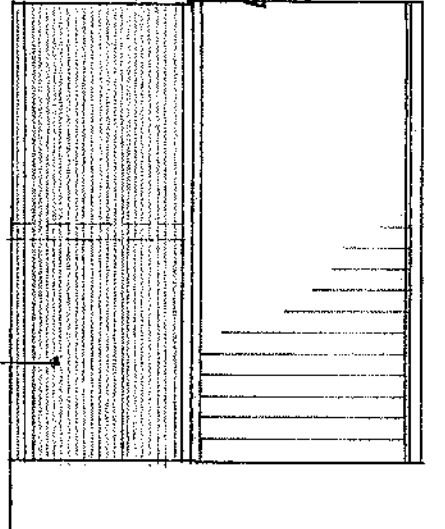

REAR ELEVATION

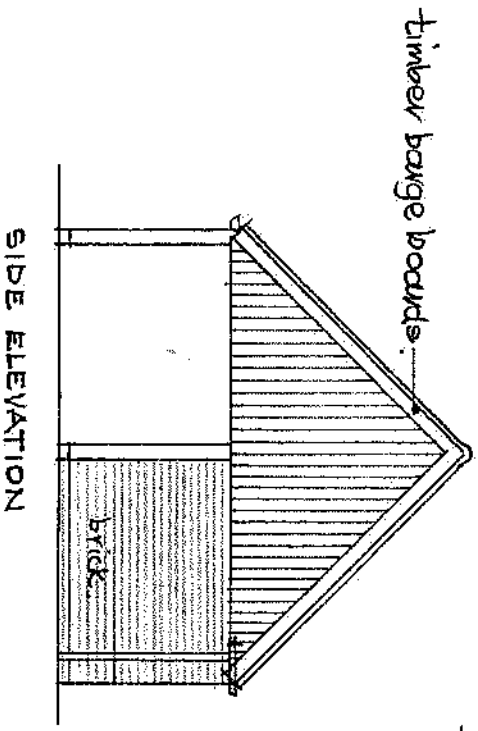

SIDE ELEVATION

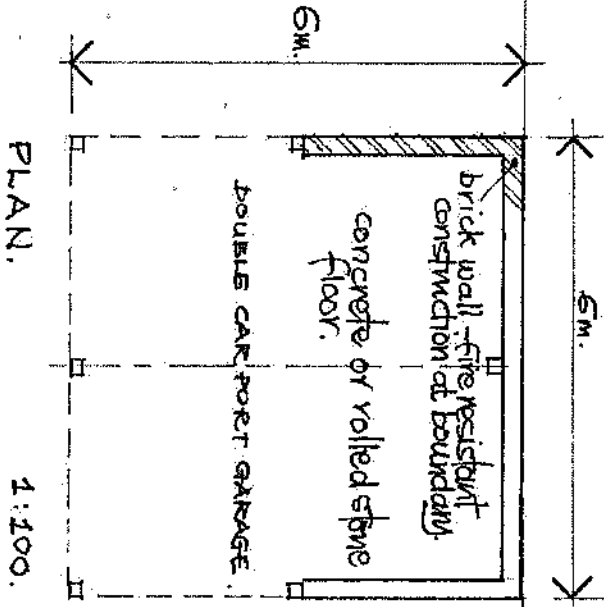

PLAN. 1:100.

PROPOSED PLAN and ELEVATIONS  
 NEW DOUBLE GARAGE CAR PORT  
 FOR THE BARN STYLE COURTYARD DWELLING  
 ON THE SITE OF THE MANEGE  
 REAR OF THE STABLES  
 KIRKINGTON ROAD  
 HOCKERTON  
 SOUTHWELL  
 NOTTINGHAMSHIRE  
 NG25 0JP

Drawing No. ROTSKR / 2019 / G1  
 July 2019 Scale 1 : 100