


PROPOSED BUNGALOW No 1 - PLANS AND ELEVATIONS scale 1 : 100

LAND TO THE REAR OF 67 & 69 MAIN ROAD LONG BENNINGTON

NEWARK (LINCOLNSHIRE) NG23 5DJ.


Drawing No. 6769MRLB / 2018 / D1.

December 2018

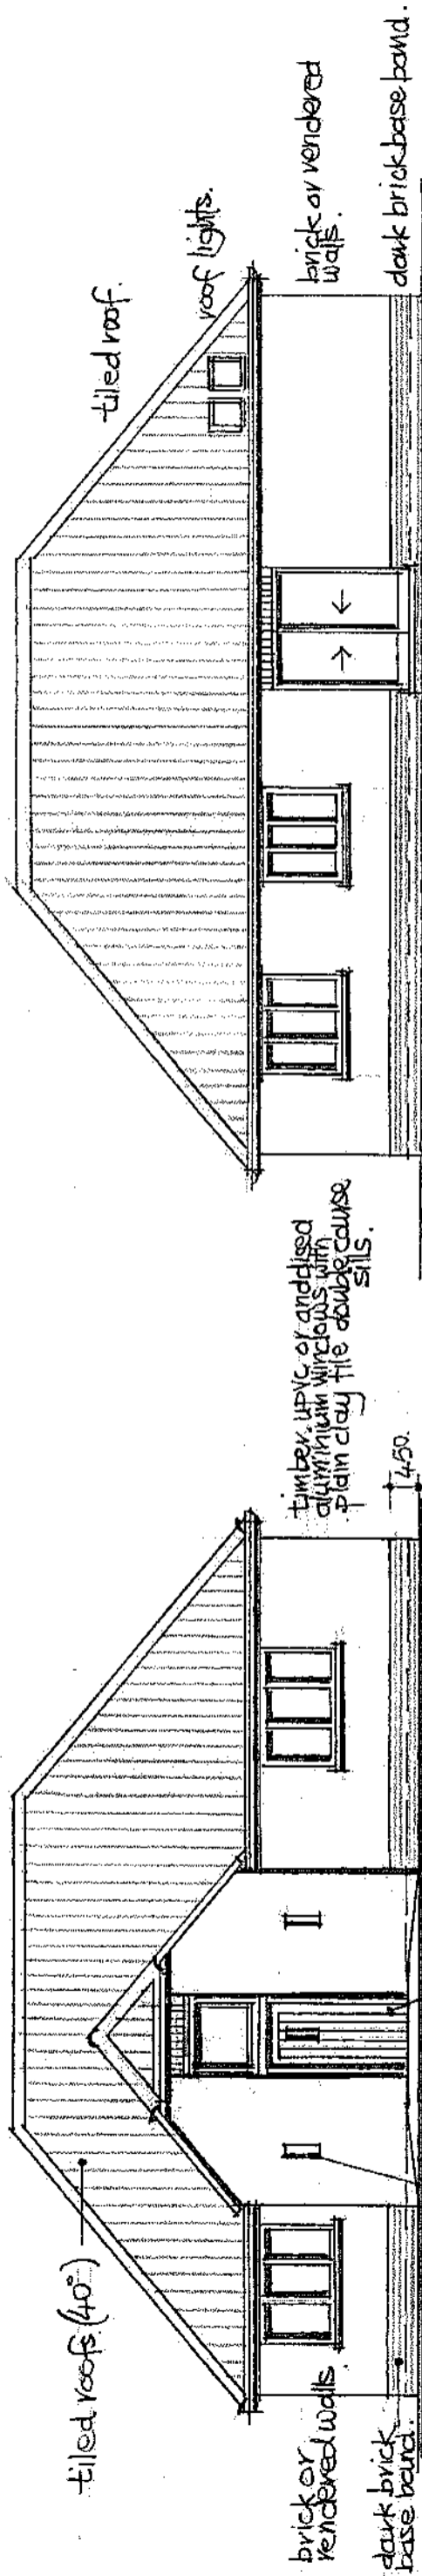


FRONT ELEVATION 1:100.

REAR ELEVATION 1:100.

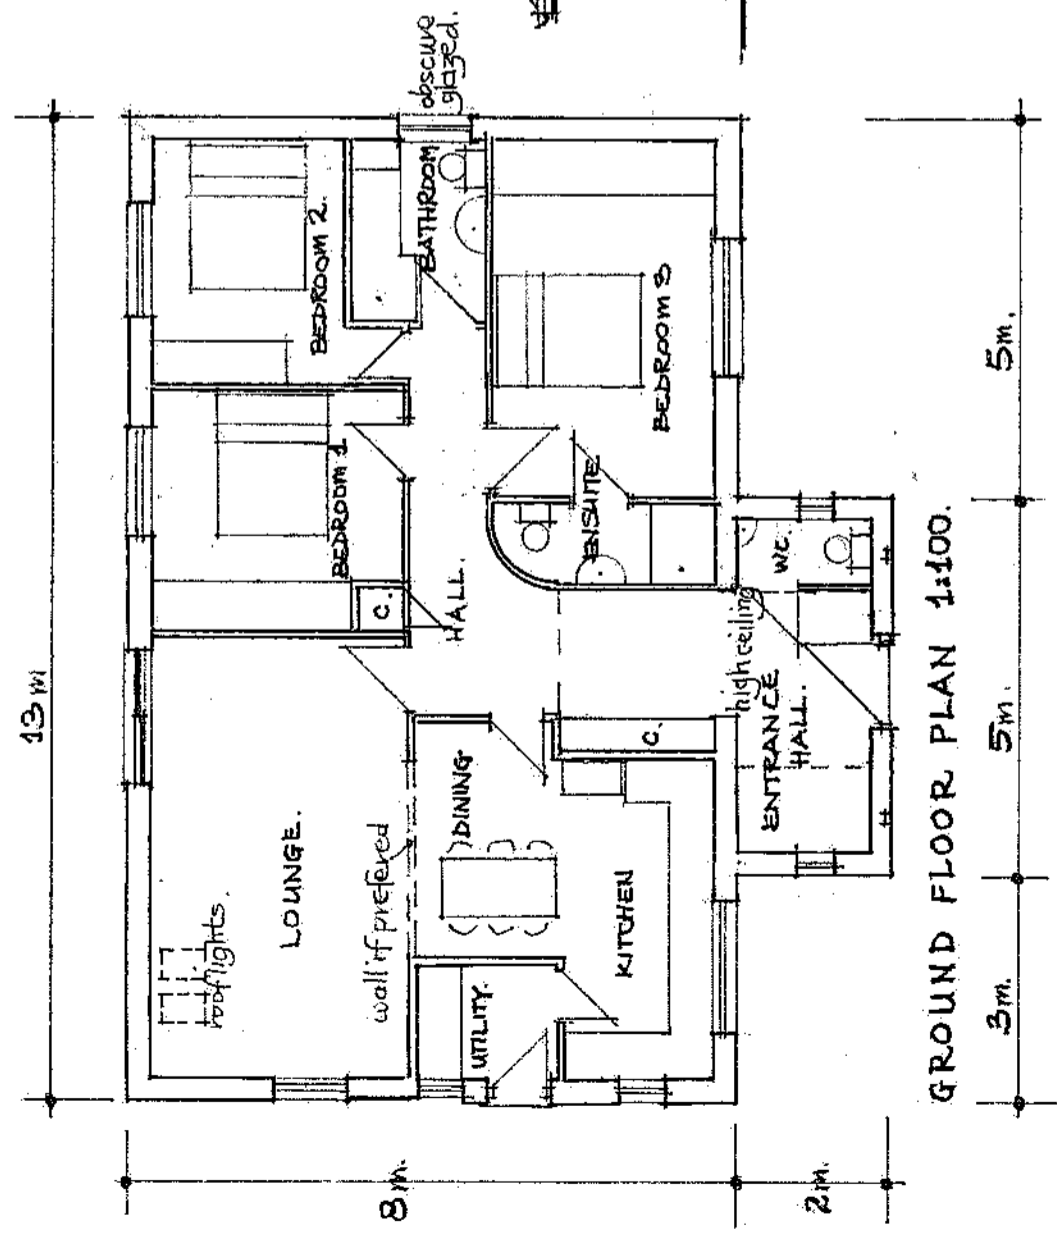

GROUND FLOOR PLAN 1:100.

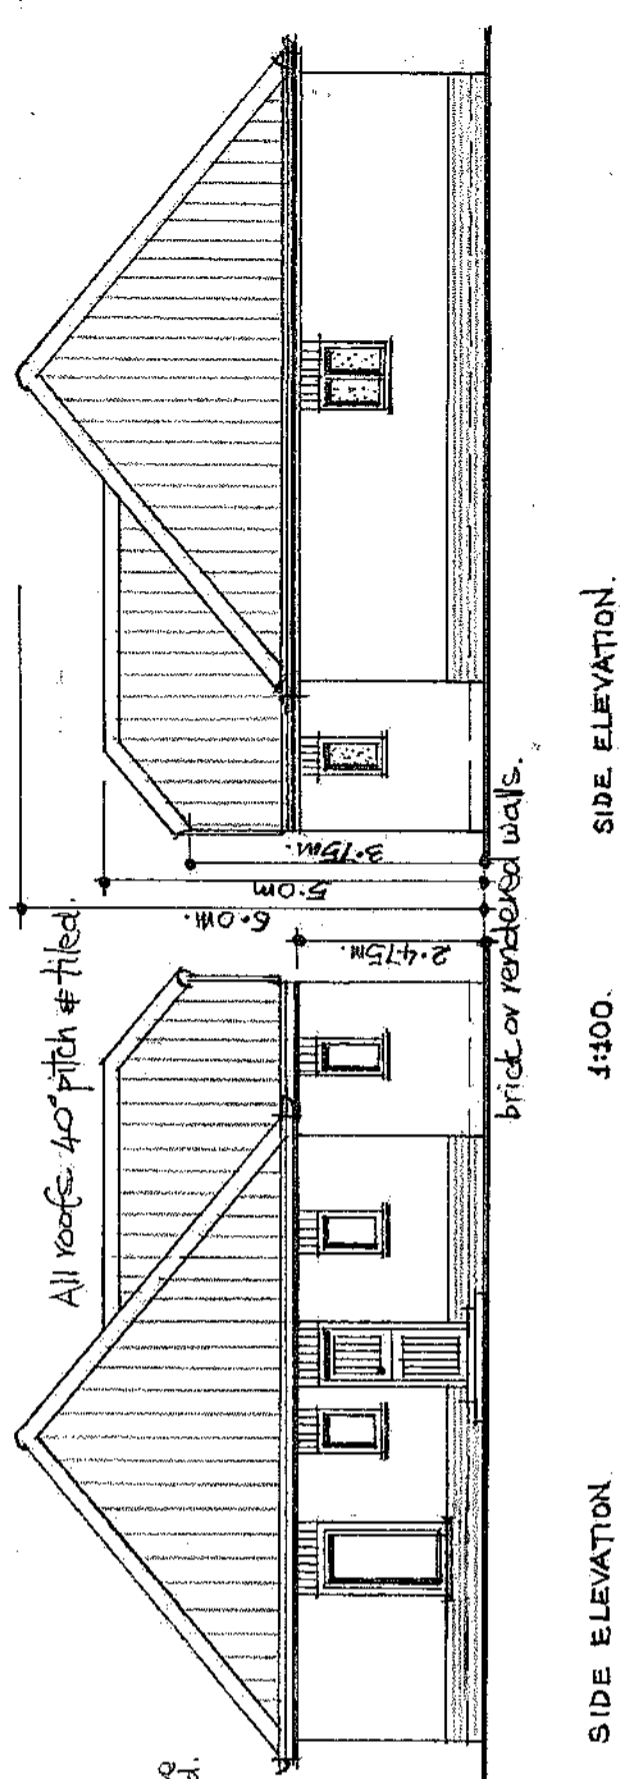

SIDE ELEVATION 1:100.

SIDE ELEVATION 1:100.