


LAND TO THE REAR OF 67 & 69 MAIN ROAD LONG BENNINGTON

NEWARK (LINCOLNSHIRE) NG23 5DJ.


Drawing No. 6769MRLB / 2018 / D2.

December 2018

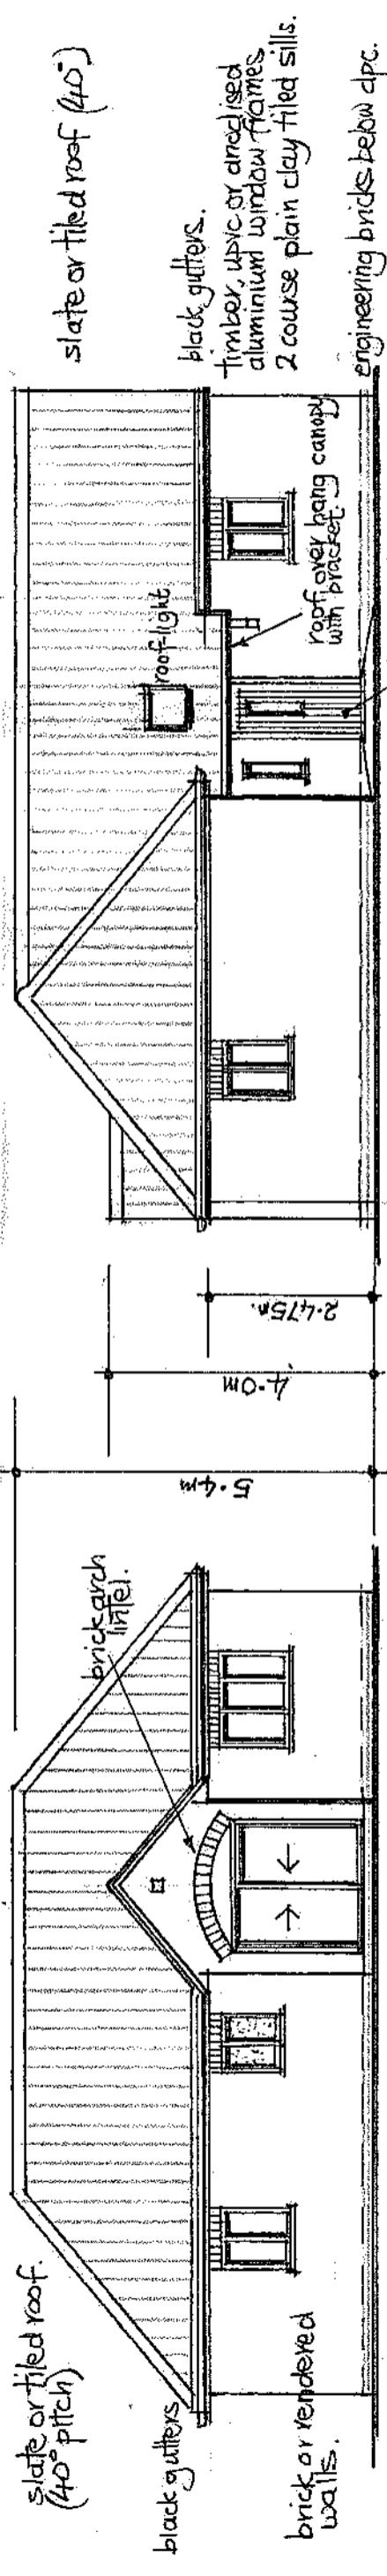


FRONT ELEVATION 4:100

SIDE ELEVATION

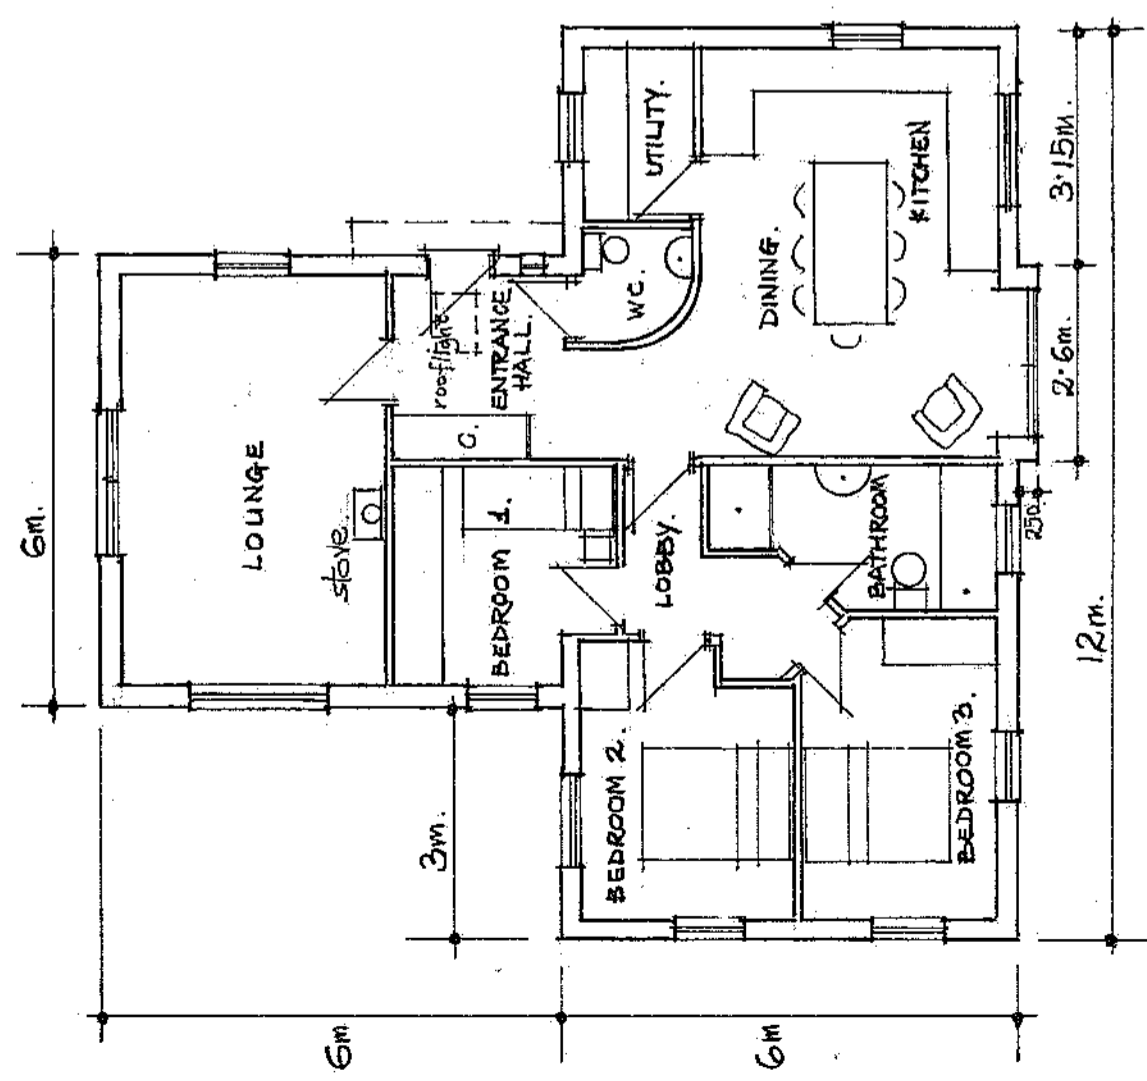

GROUND FLOOR PLAN 1:100.

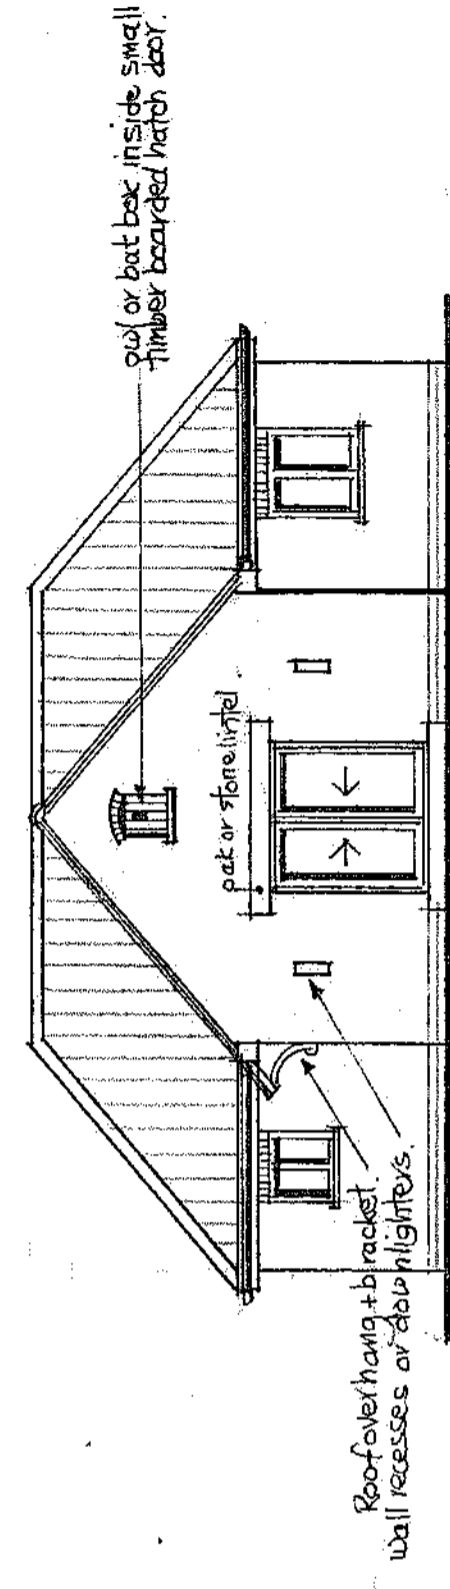

REAR ELEVATION 4:100.

SIDE ELEVATION

slate or tiled roof (40°)
black gutters.
timber, upvc or aluminium window frames
2 course plain clay tiled sills.
engineering bricks below dpc.

solid natural timber vertical boarded door.

owl or bat box inside small timber boarded hatch door.

Roof overhang + bracket. wall recesses or downlighters.

slate or tiled roofs (40° roof pitch)

brick or rendered walls engineering brick