


Ground Floor Stair Lobbies  
Scale 1:100

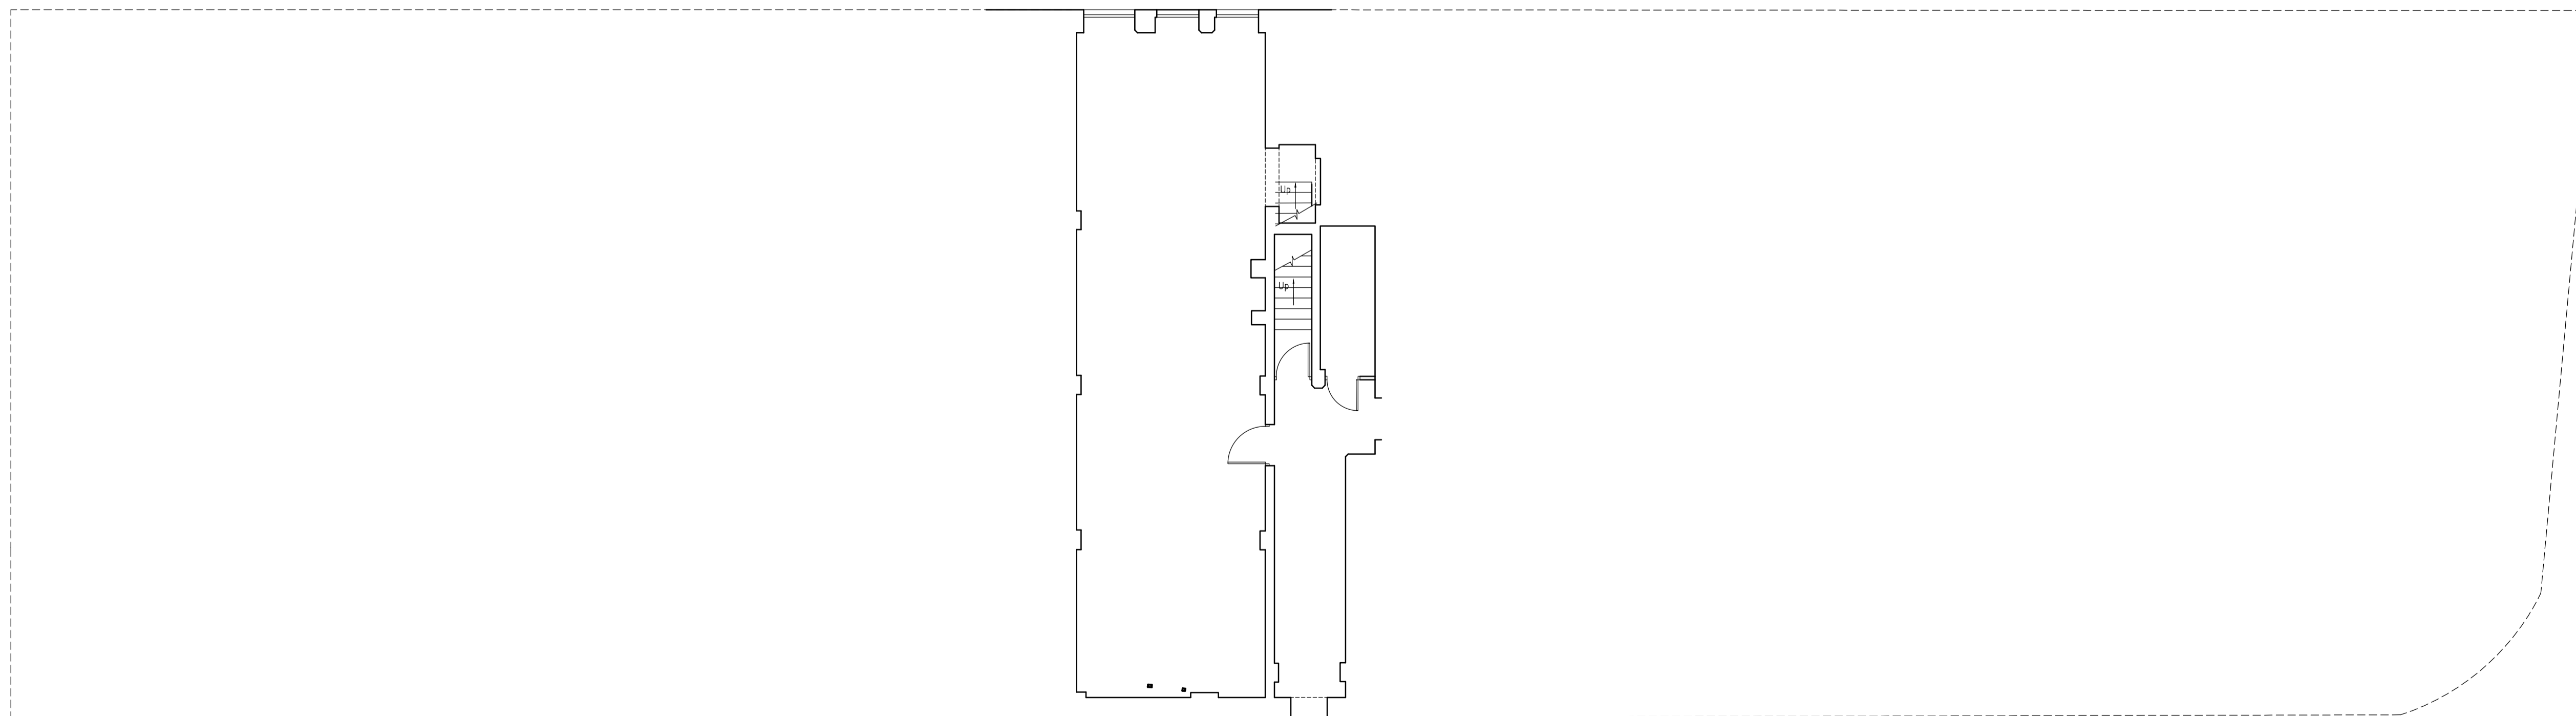


Existing Central Basement  
Scale 1:100


REV:	AMENDMENTS:	DRN:	CHK:	DATE:
PROJECT: THE CITY BUILDINGS NOTTINGHAM				
DRAWING TITLE: MEASURED SURVEY GROUND FLOOR LOBBIES CENTRAL BASEMENT				
CLIENT: FAITHFUL AND GOULD				
DRAWING NUMBER: FG-MCC-CB-14-005				
REVISION:	SHEET SIZE:	DATE:		
	A1	08.12.14		
DRAWN BY:	CHECKED BY:	SCALE:		
PG	RS	1:100		

**3DSURVEYSCAN**

3DSURVEYSCAN LLP - 01509 413261 - 07415322503 - www.3dsurveyscan.co.uk  
ROEBUCK HOUSE - 22 POTTER STREET - MELBOURNE - DERBYSHIRE - DE73 8DW

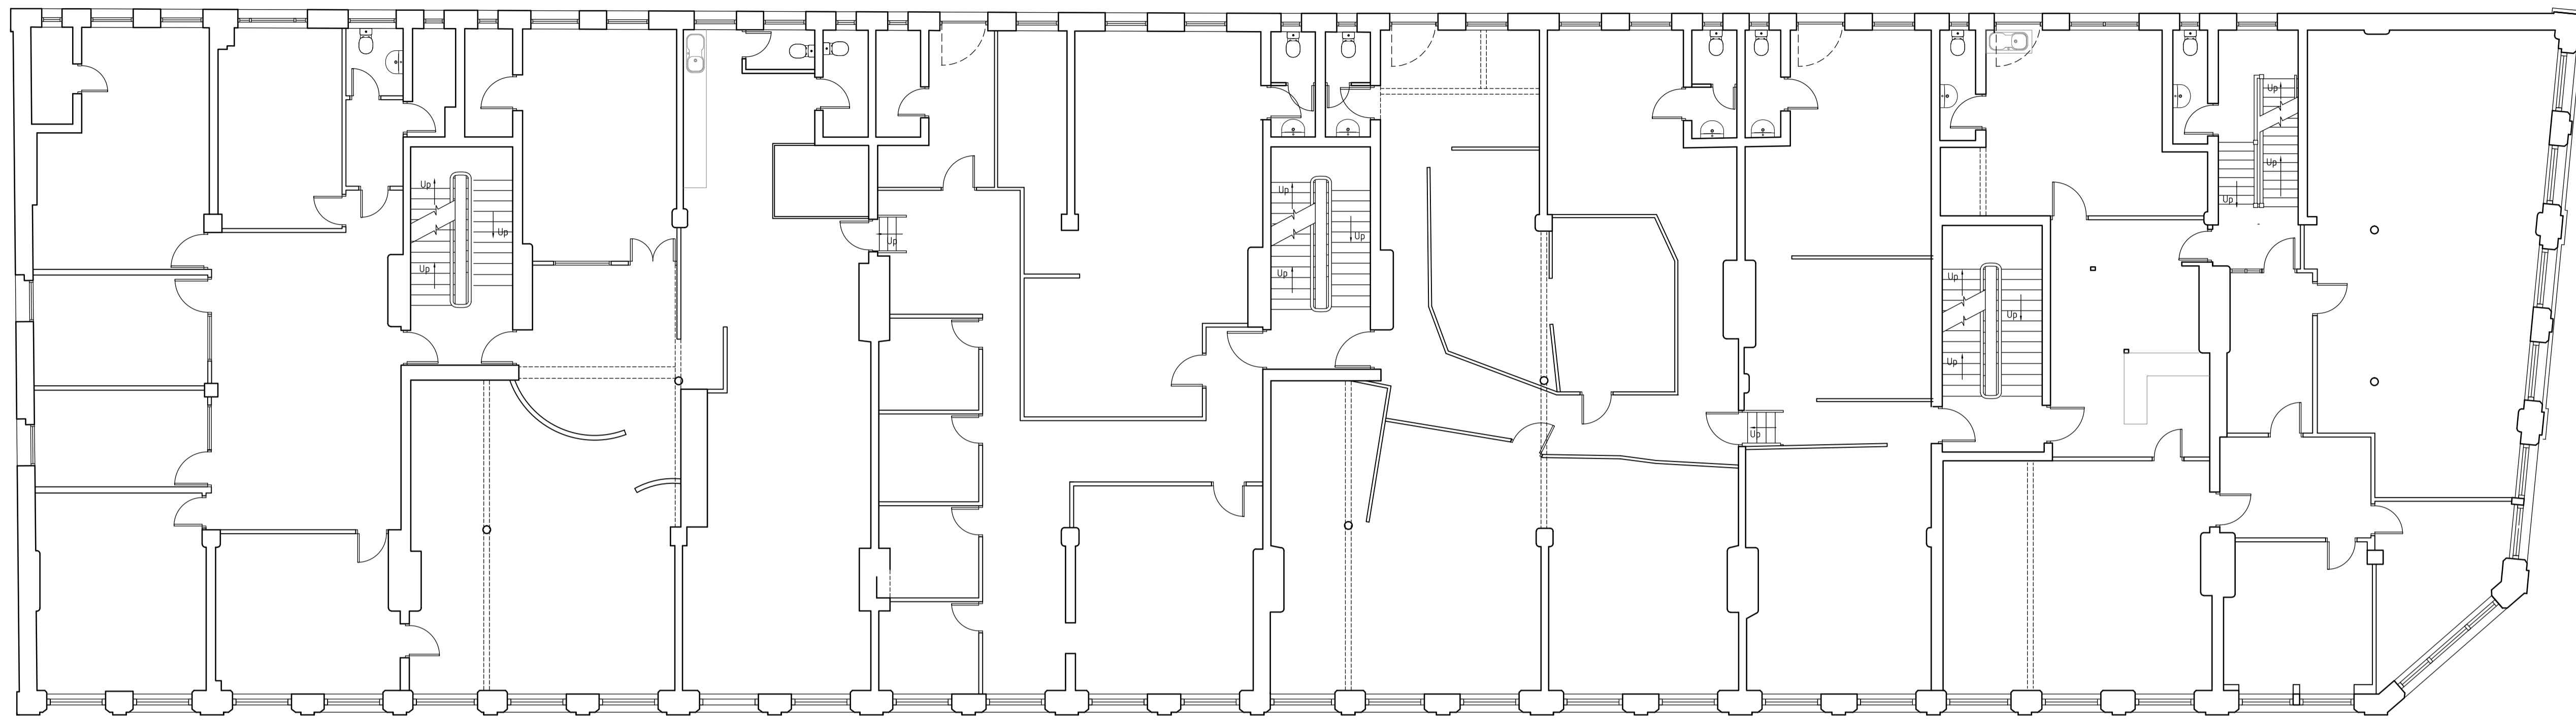


Existing Second Floor Plan  
Scale 1:100

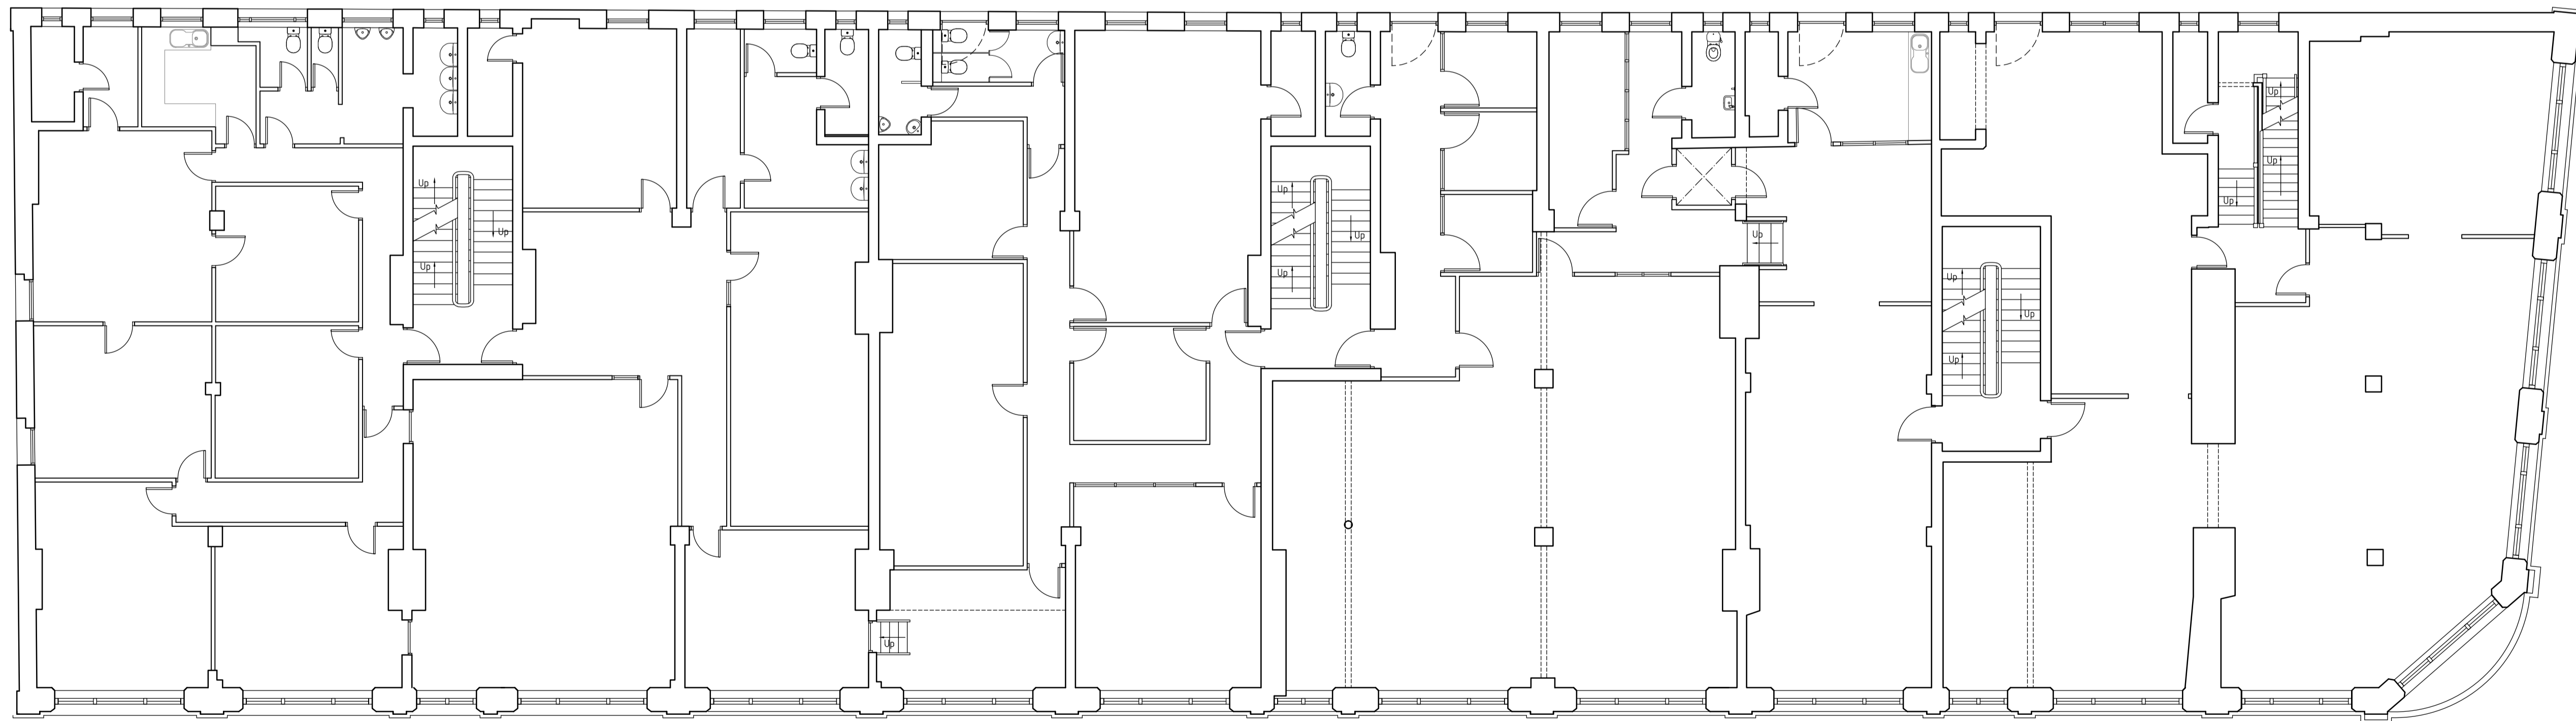


Existing First Floor Plan  
Scale 1:100

B	Site survey check	DH	PG	23.04.14
REV:	AMENDMENTS:	DRN:	CHK:	DATE:
PROJECT: THE CITY BUILDINGS NOTTINGHAM FIRST AND SECOND FLOOR				
DRAWING TITLE: MEASURED SURVEY				
CLIENT: FAITHFUL AND GOULD				
DRAWING NUMBER: FG-MCC-CB-14-003-REV B				
REVISION:	SHEET SIZE:	DATE:		
	A1	08.12.14		
DRAWN BY:	CHECKED BY:	SCALE:		
PG	RS	1:100		
<b>3DSURVEYSCAN</b>				
3DSURVEYSCAN LLP - 01509 413361 - 07415322503 - www.3dsurveyscan.co.uk ROEBUCK HOUSE - 22 POTTER STREET - MELBOURNE - DERBYSHIRE - DE73 8DW				

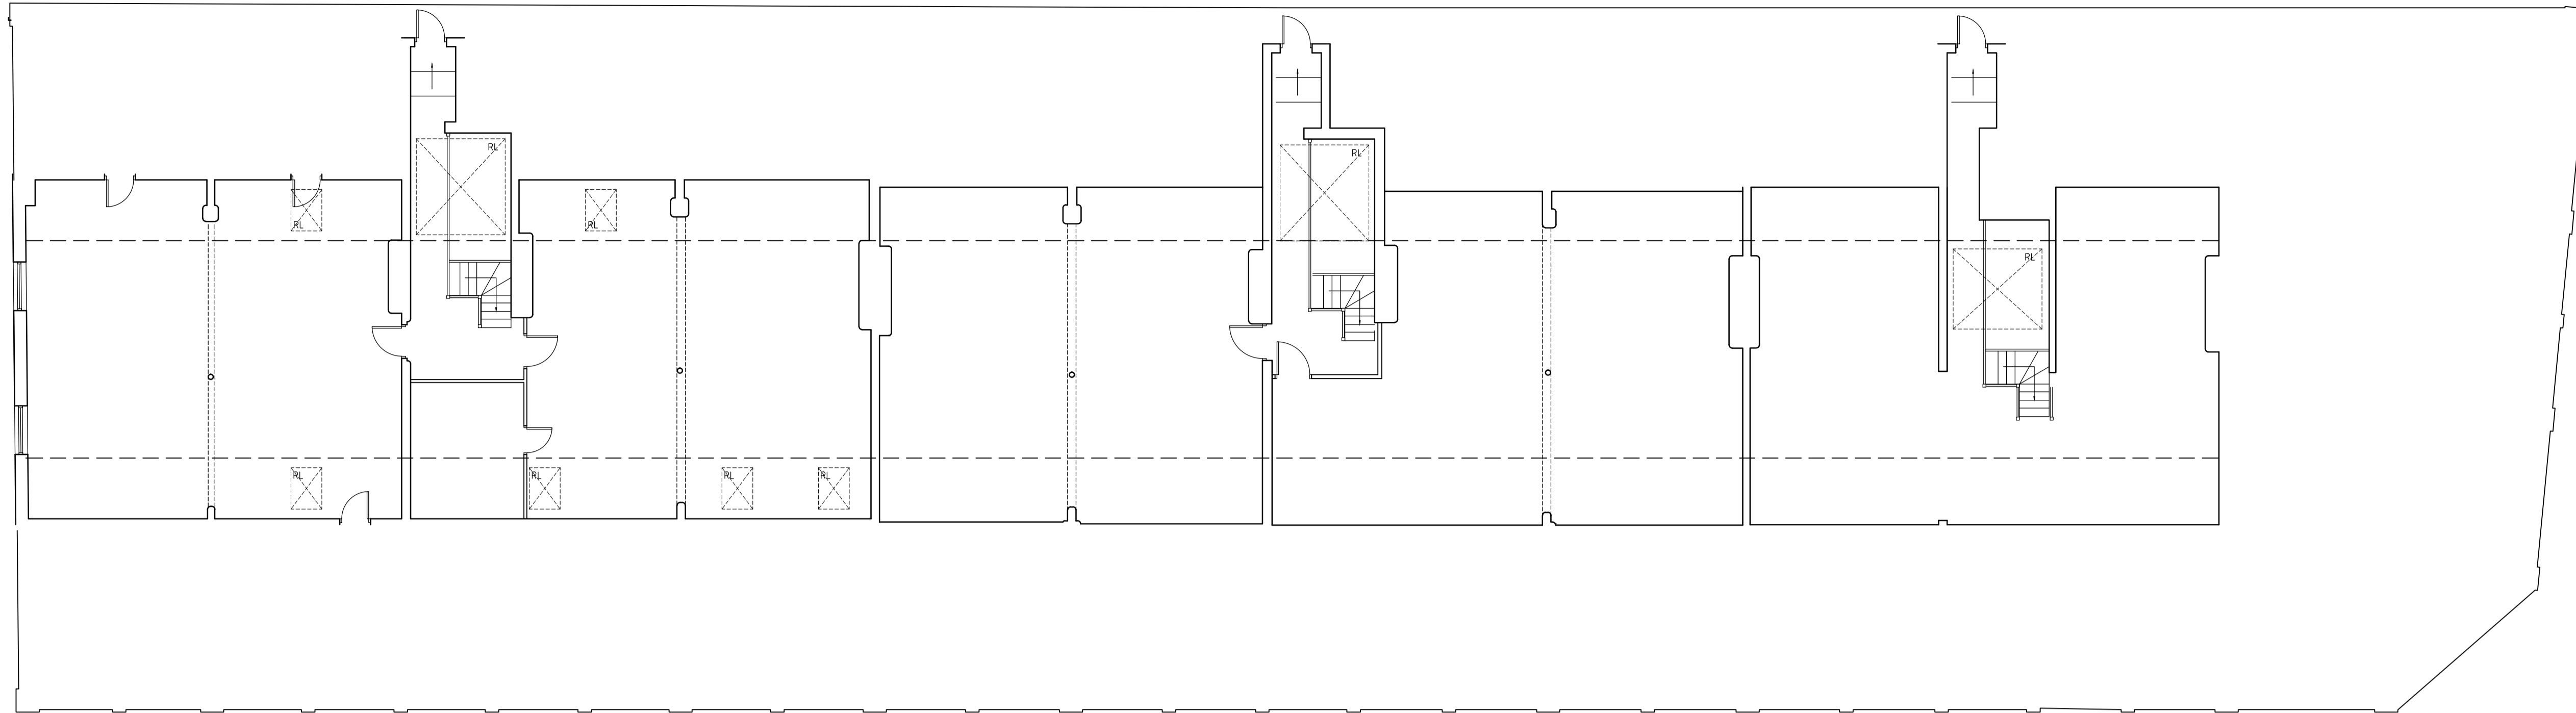

Existing Fourth Floor Plan  
Scale 1:100

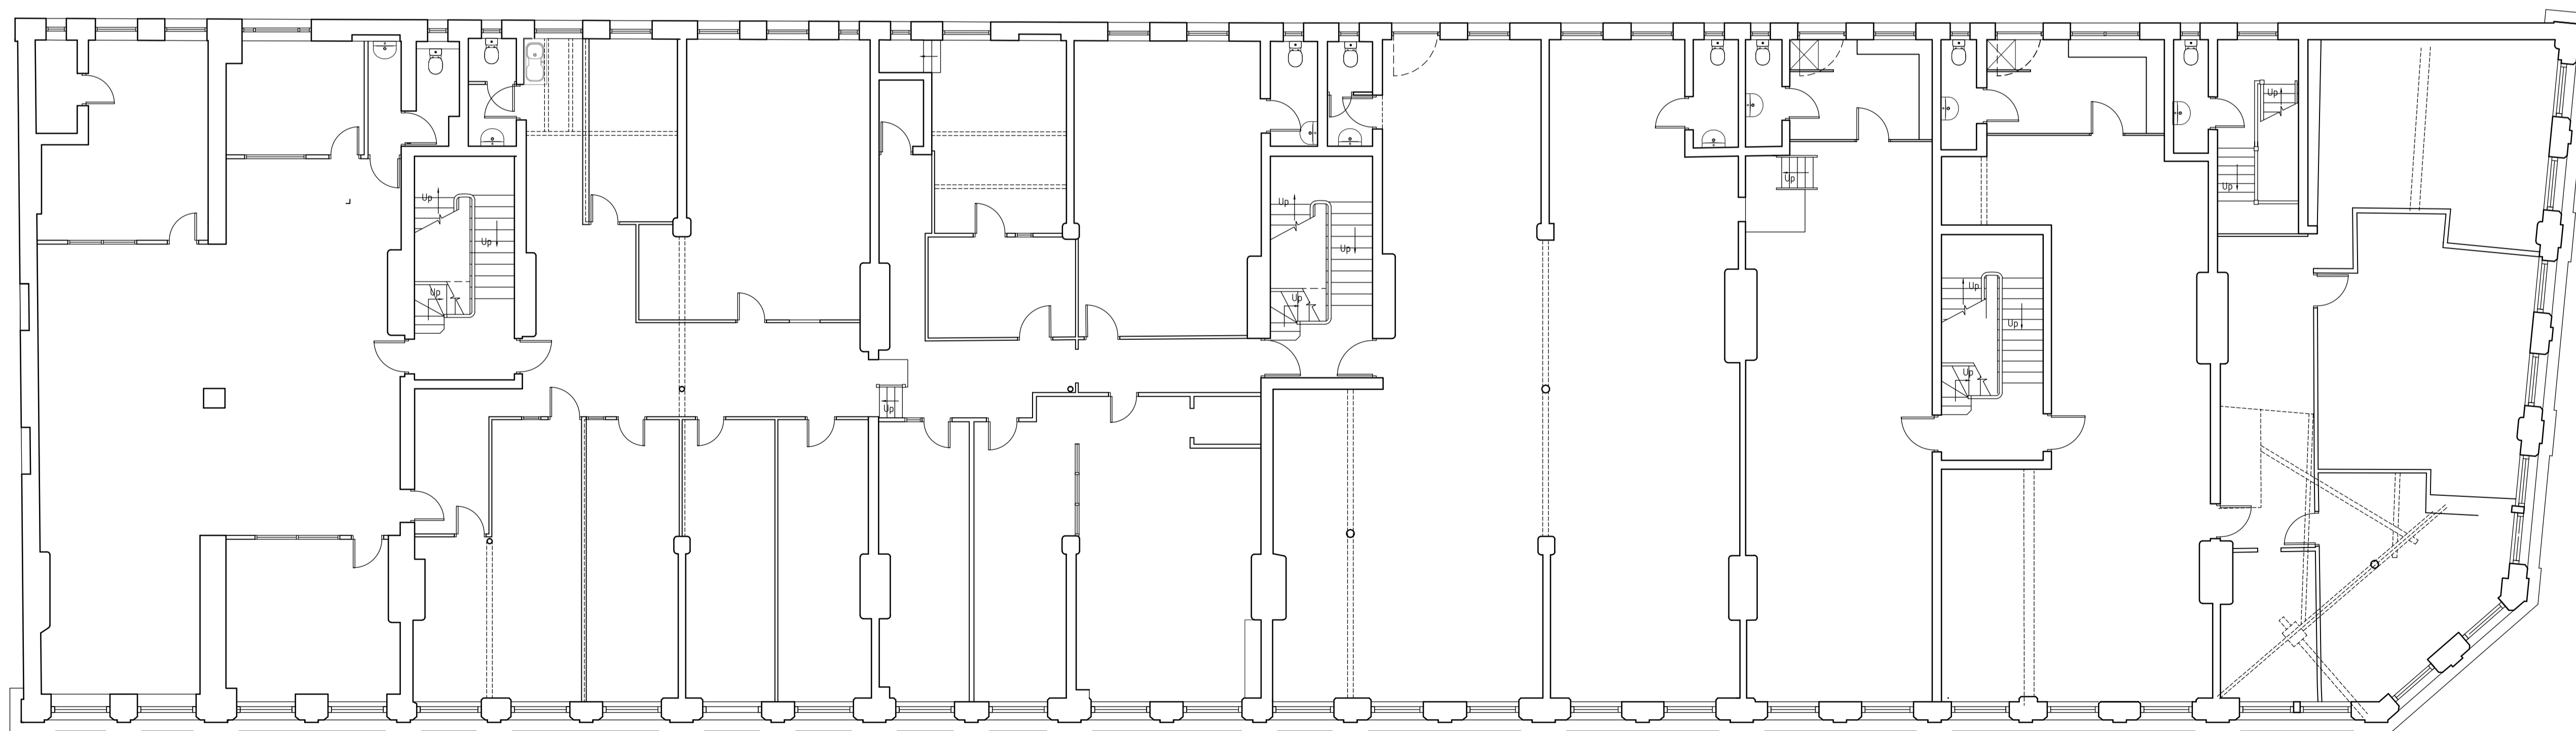

Existing Third Floor Plan  
Scale 1:100

C	Drawing Number Revised	DH	PG	30.12.14
B	site survey check	DH	PG	23.04.14
REV:	AMENDMENTS:	DRN:	CHK:	DATE:
PROJECT: THE CITY BUILDINGS NOTTINGHAM				
DRAWING TITLE: MEASURED SURVEY THIRD AND FORTH FLOOR				
CLIENT: FAITHFUL AND GOULD				
DRAWING NUMBER: FG-MCC-CB-14-004-REV C				
REVISION:	SHEET SIZE:	DATE:		
	A1	08.12.14		
DRAWN BY:	CHECKED BY:	SCALE:		
PG	RS	1:100		
<b>3DSURVEYSCAN</b>				
3DSURVEYSCAN LLP - 01509 413361 - 07415322503 - www.3dsurveyscan.co.uk ROEBUCK HOUSE - 22 POTTER STREET - MELBOURNE - DERBYSHIRE - DE73 8DW				



Existing Front East Elevation  
Scale 1:100



Existing North Side Elevation  
Scale 1:100

C Levels added	DH	PG	30.12.14
B Site survey check	DH	PG	23.04.14
REV: AMENDMENTS:	DRN:	CHK:	DATE:
PROJECT: THE CITY BUILDINGS NOTTINGHAM			
DRAWING TITLE: MEASURED SURVEY NORTH AND EAST ELEVATIONS			
CLIENT: FAITHFULL AND GOULD			
DRAWING NUMBER: FG-MCC-CB-14-001-REV C			
REVISION:	SHEET SIZE:	DATE:	
	A1	08.12.14	
DRAWN BY:	CHECKED BY:	SCALE:	
PG	RS	1:100	

**3DSURVEYSCAN**

3DSURVEYSCAN LLP - 01509 413361 - 07415322503 - www.3dsurveyscan.co.uk  
ROEBUCK HOUSE - 22 POTTER STREET - MELBOURNE - DERBYSHIRE - DE73 8DW



Existing West Rear Elevation  
Scale 1:100



Existing South Side Elevation  
Scale 1:100

C	Levels added	DH	PG	30.12.14
B	Site survey check	DH	PG	23.04.14
REV.	AMENDMENTS:	DRN:	CHK:	DATE:
PROJECT: THE CITY BUILDINGS NOTTINGHAM				
DRAWING TITLE: MEASURED SURVEY				
CLIENT: FAITHFULL AND GOULD				
DRAWING NUMBER: FG-MCC-CB-14-002-REV C				
REVISION:	SHEET SIZE:	DATE:		
	A1	08.12.14		
DRAWN BY:	CHECKED BY:	SCALE:		
PG	RS	1:100		