



STORE BUILDING - AS EXISTING (Floor plan and elevations)


GLEBE FARM, SCARRINGTON ROAD, HAWKSWORTH, NOTTS, NG13 9BU April 2019 Scale 1:100

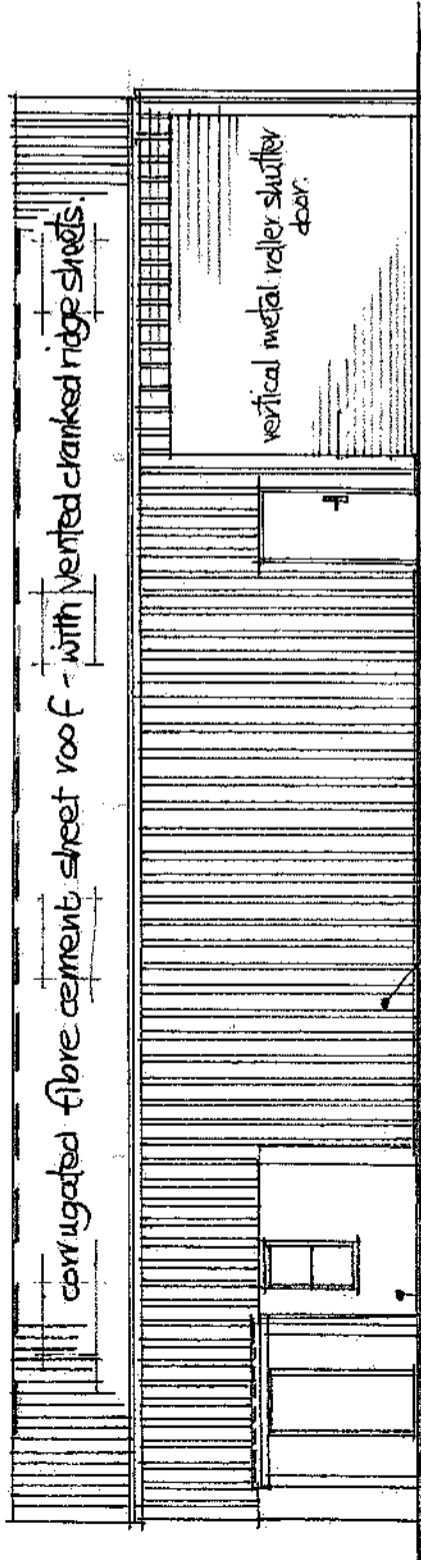


FRONT (SOUTH WEST FACING) ELEVATION. 4:100.

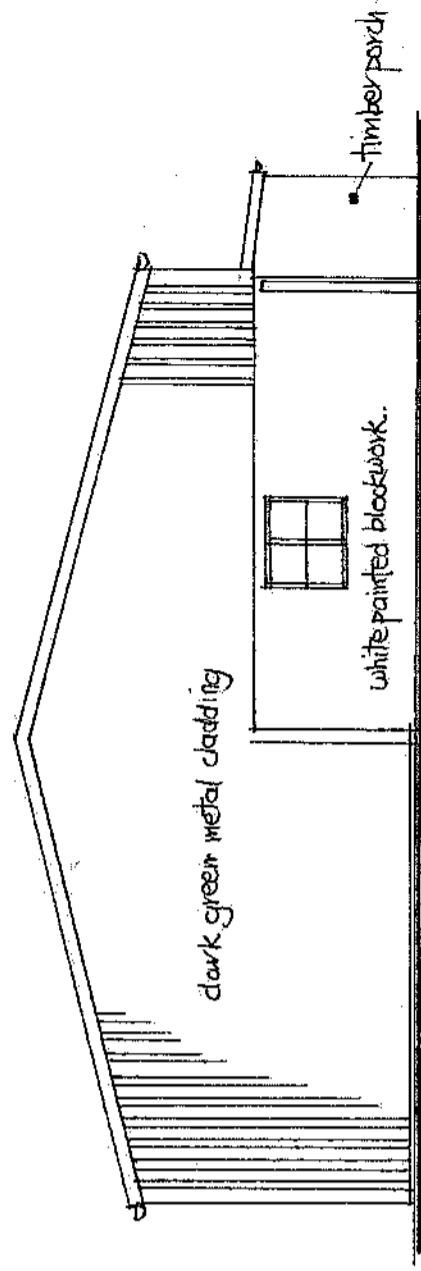


NORTH WEST SIDE GABLE ELEVATION

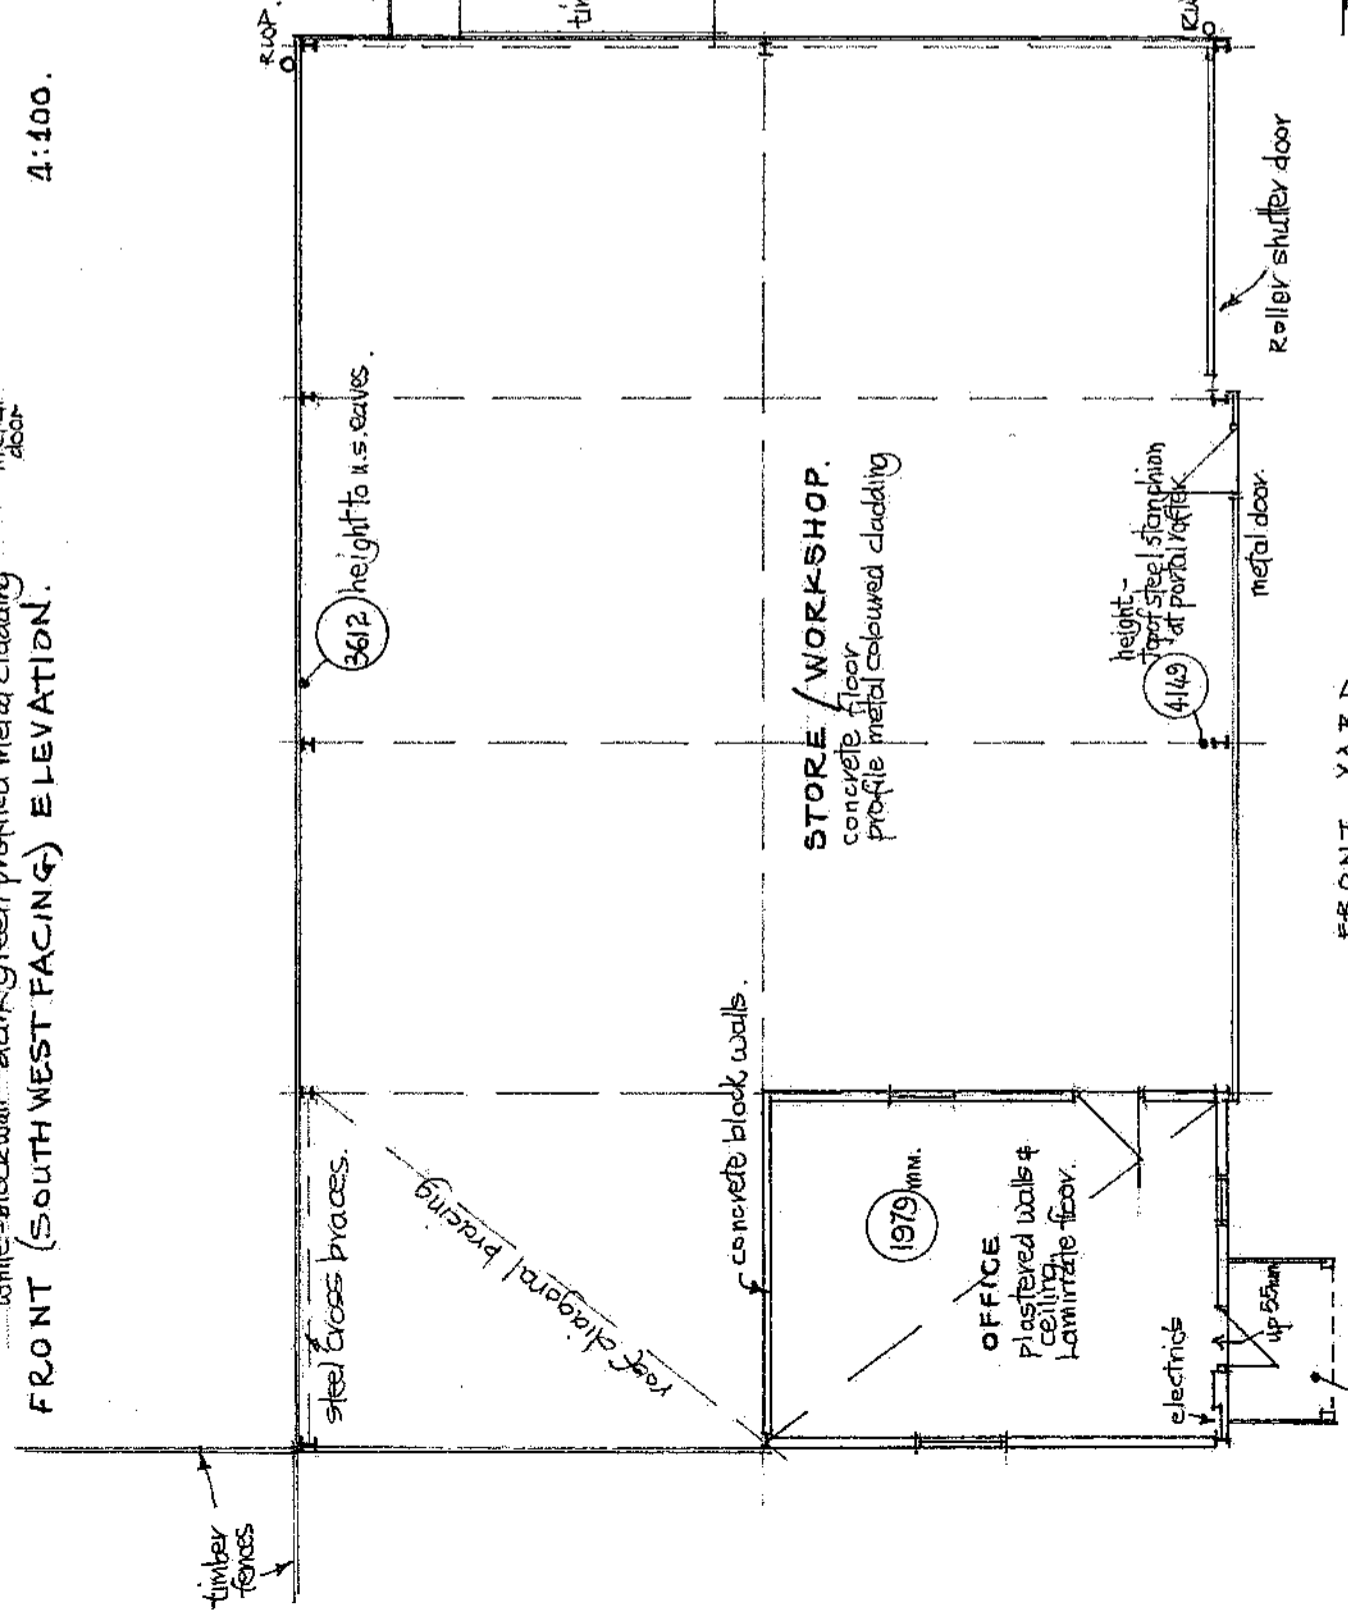

FRONT YARD. FLOOR PLAN - AS EXISTING 1:100

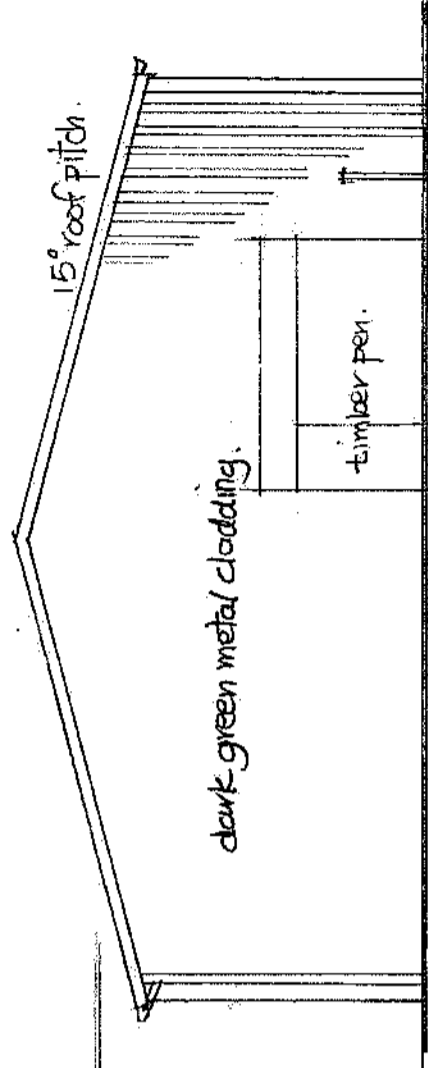

SOUTH EAST SIDE GABLE 1:100

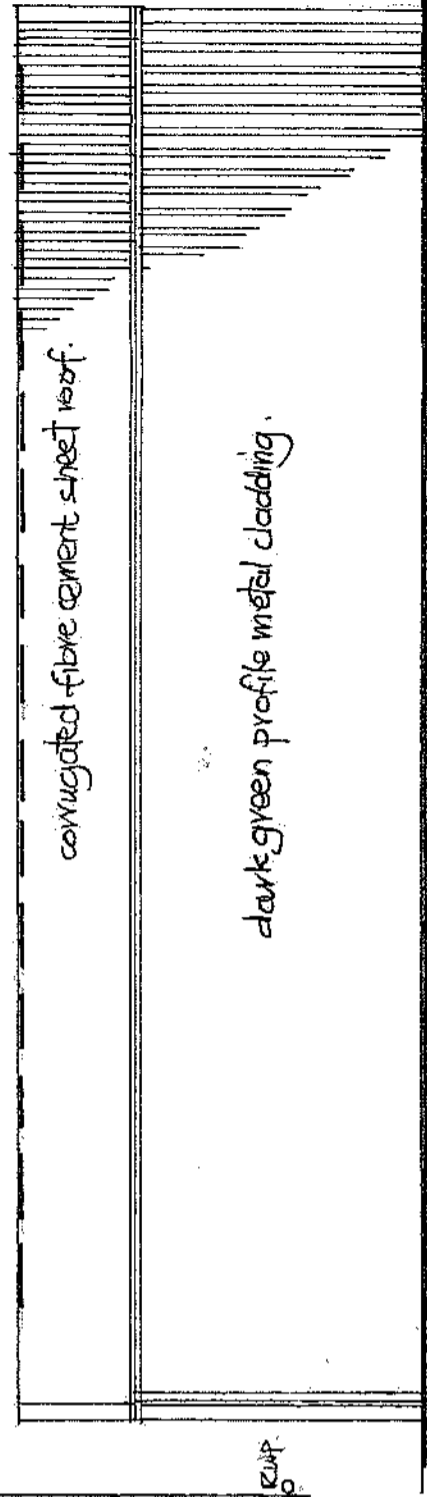

REAR NORTH EAST ELEVATION

Lean to open fronted timber porch.