

Lavender Lakes Equestrian,  
Husbands  
Bosworth, Leicestershire



Drawing Title  
Site Location Plan

**GRACE | MACHIN**  
PLANNING & PROPERTY

Date  
May 2018

Scale  
1:1250 @ A3

Drawing No.  
MH-01

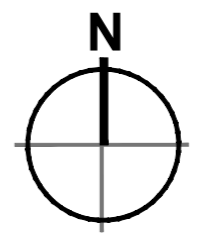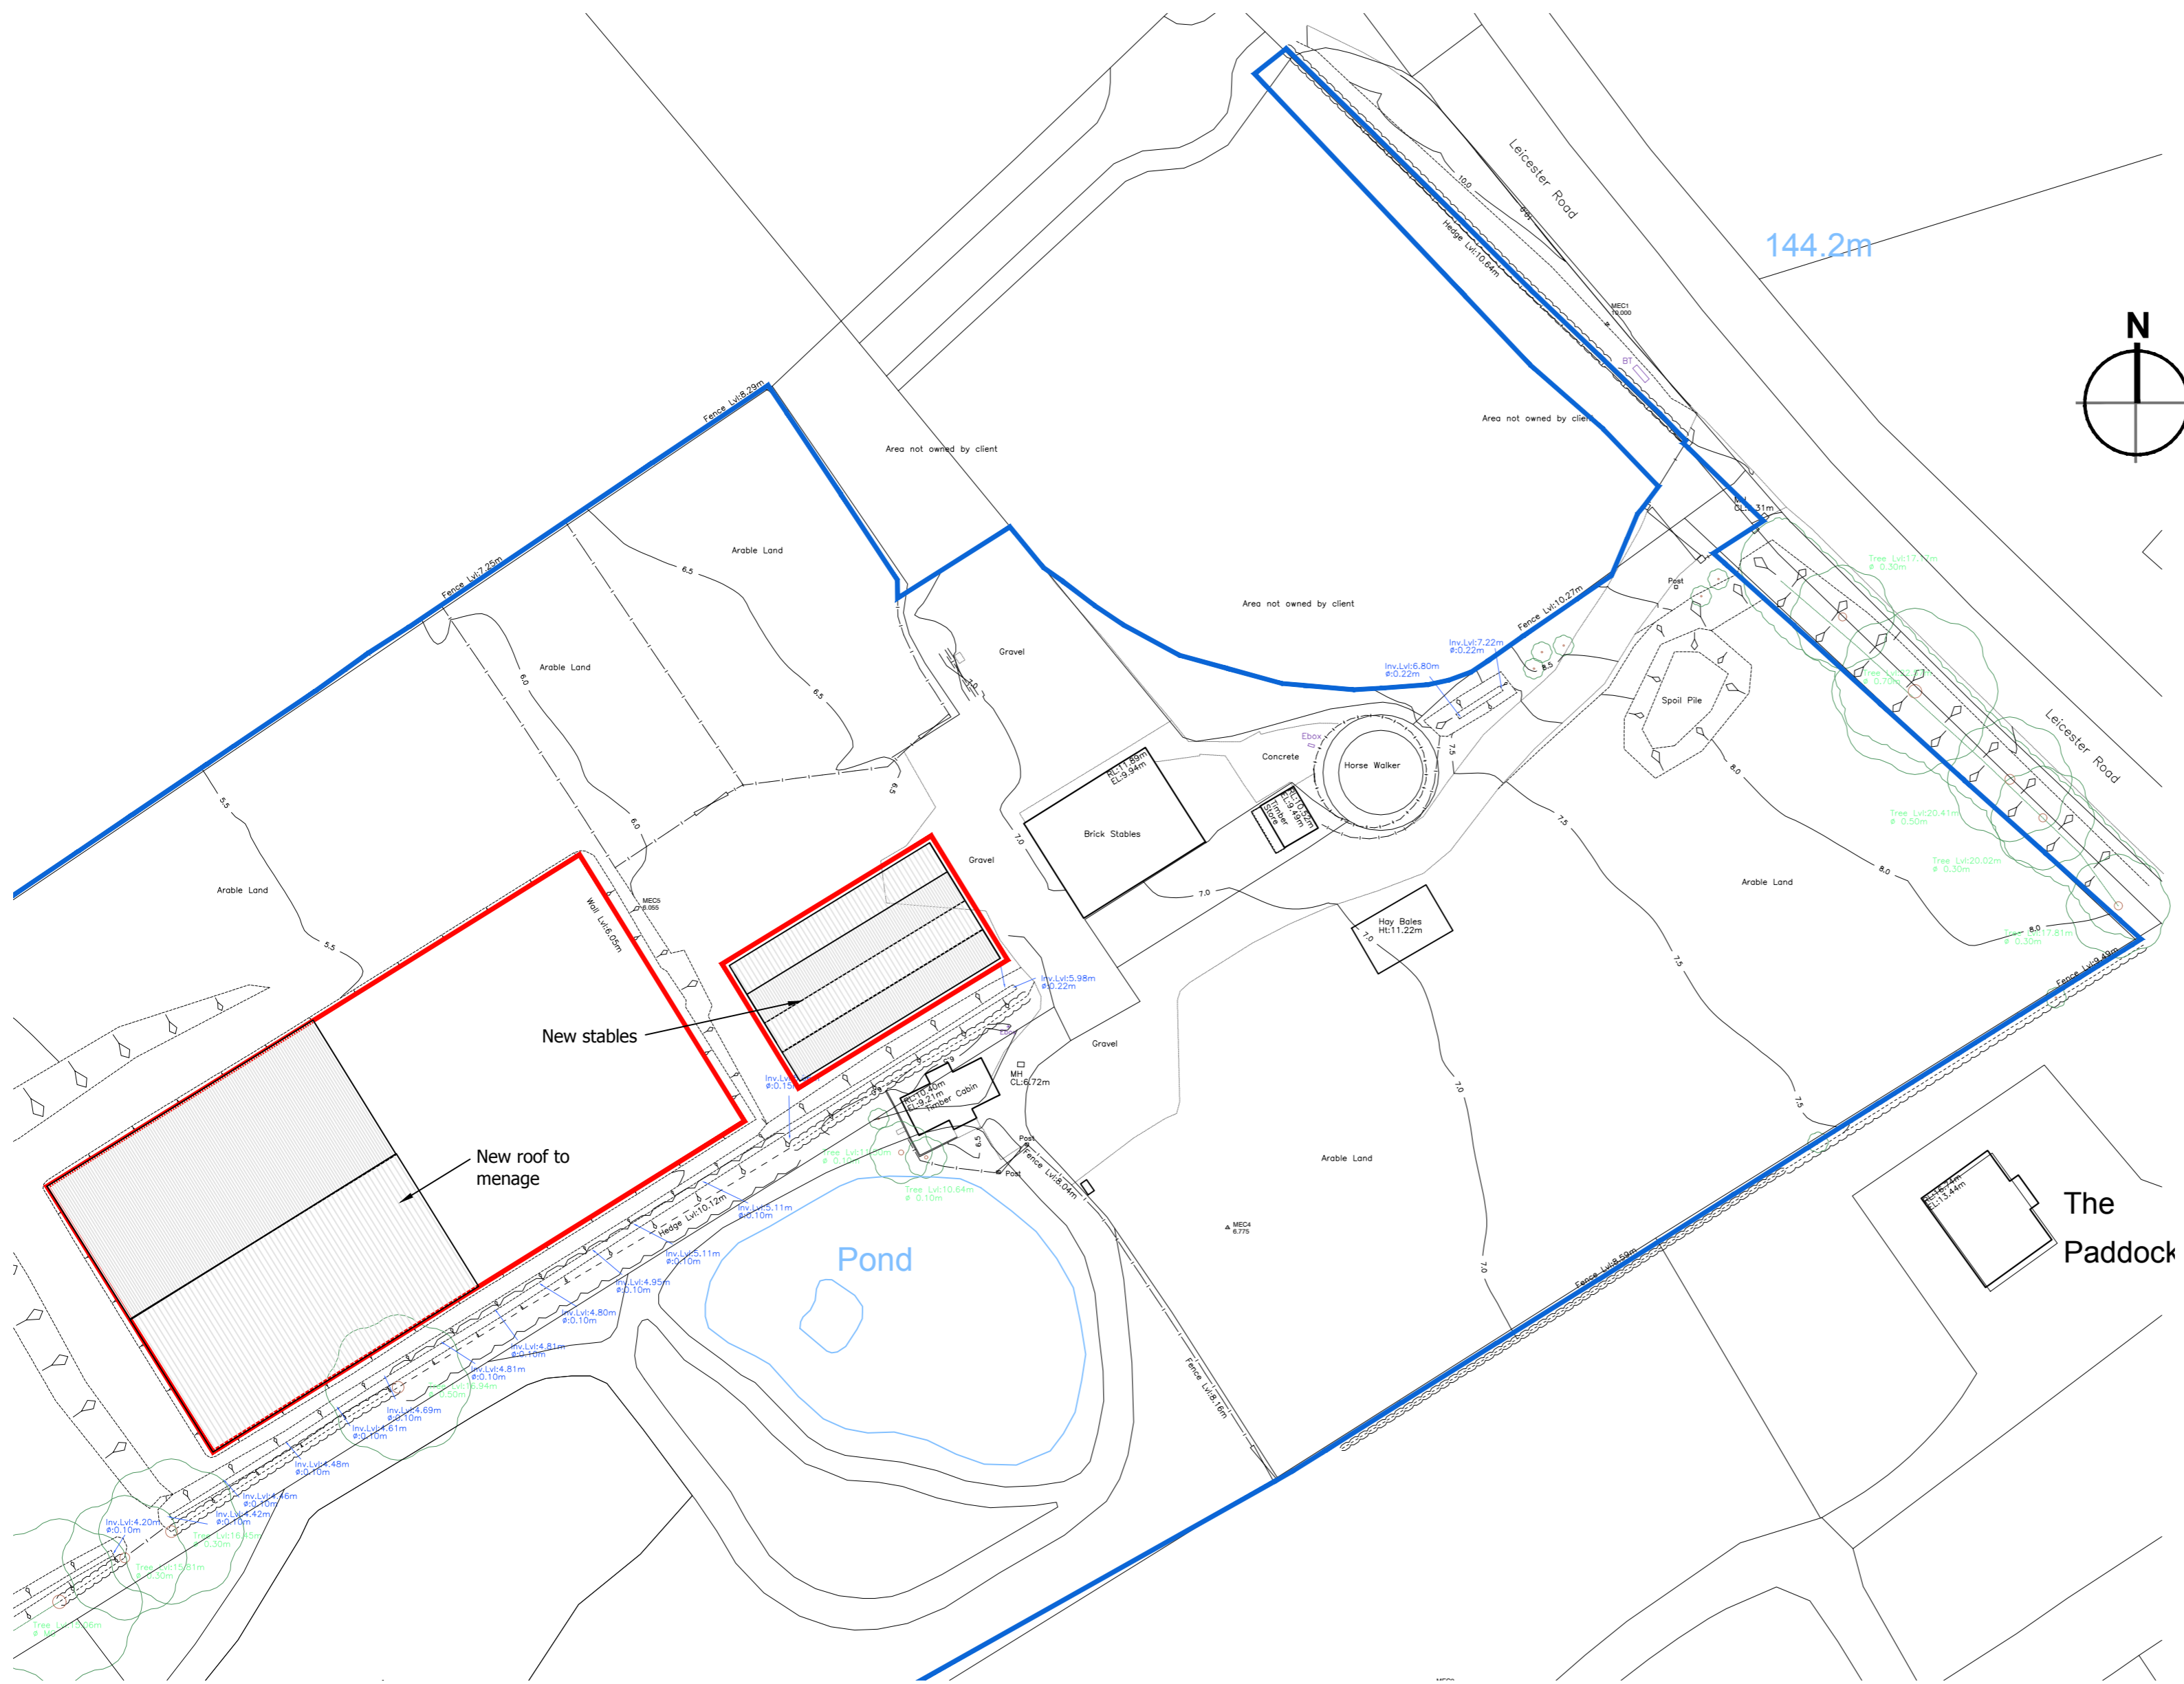

Lavender Lakes Equestrian,  
Husbands  
Bosworth, Leicestershire


Drawing Title  
Proposed Site Plan

**GRACE | MACHIN**  
PLANNING & PROPERTY


Date  
May 2018

Scale  
1:500 @ A2


Drawing No.  
MH-02

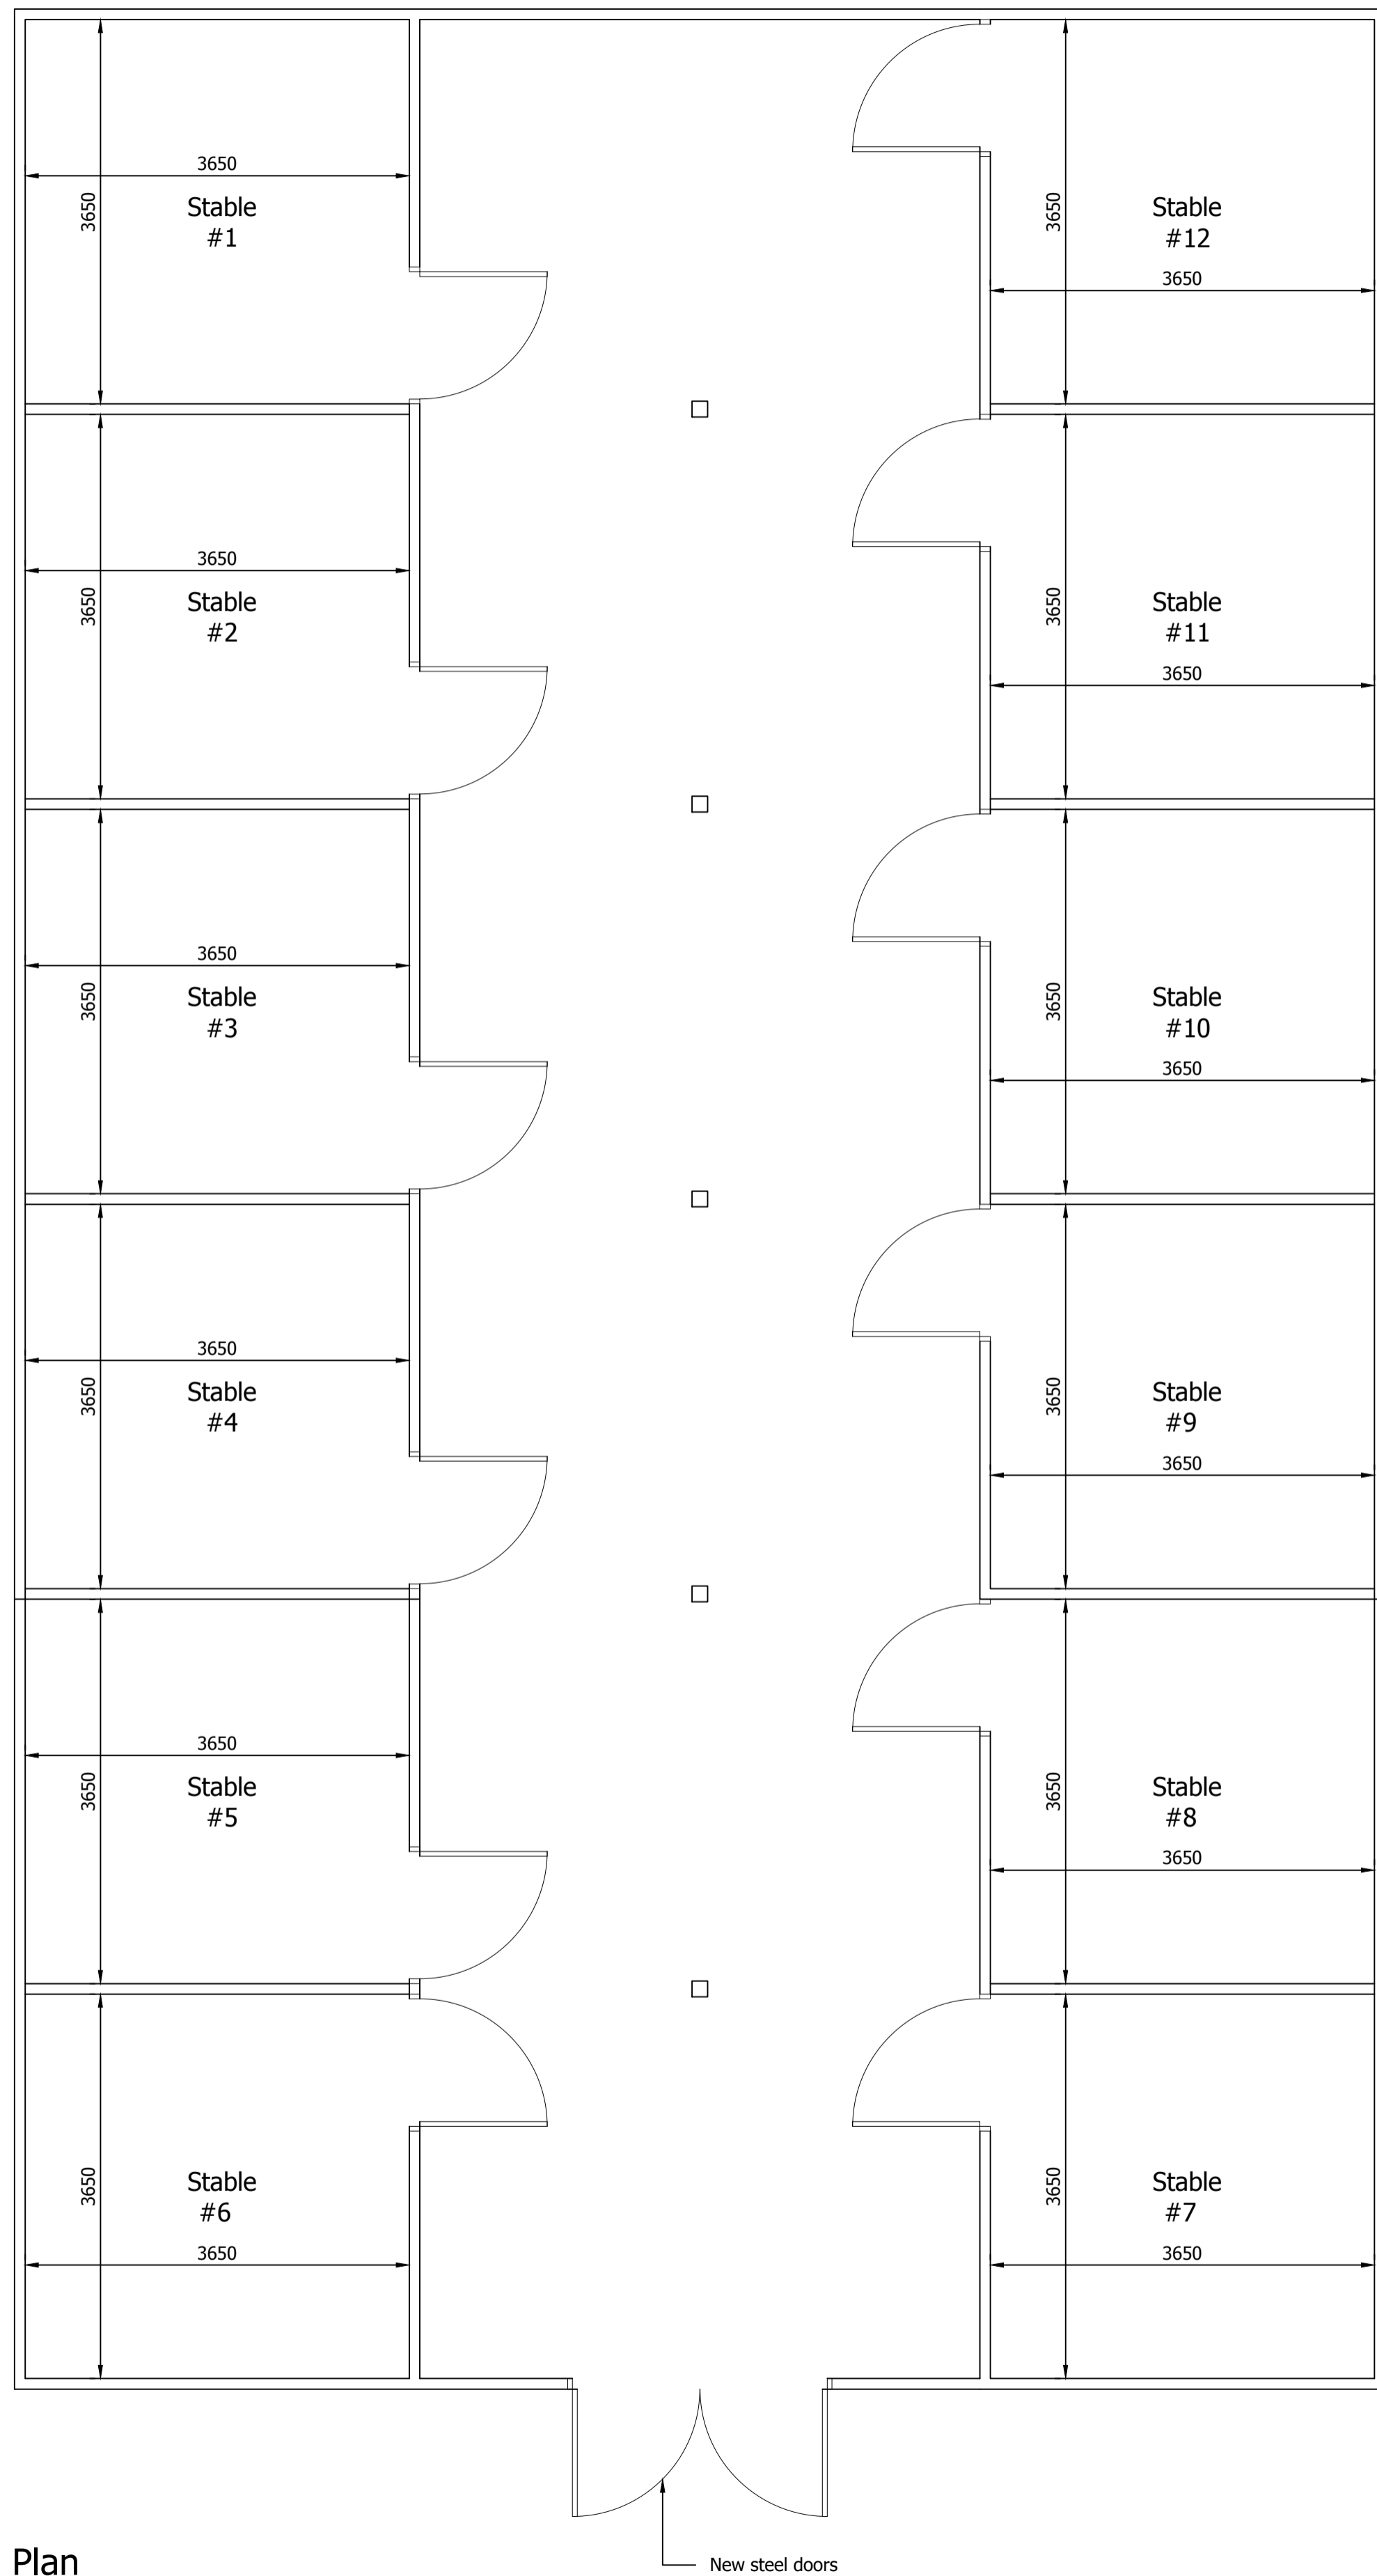


Plan  
Scale 1:50

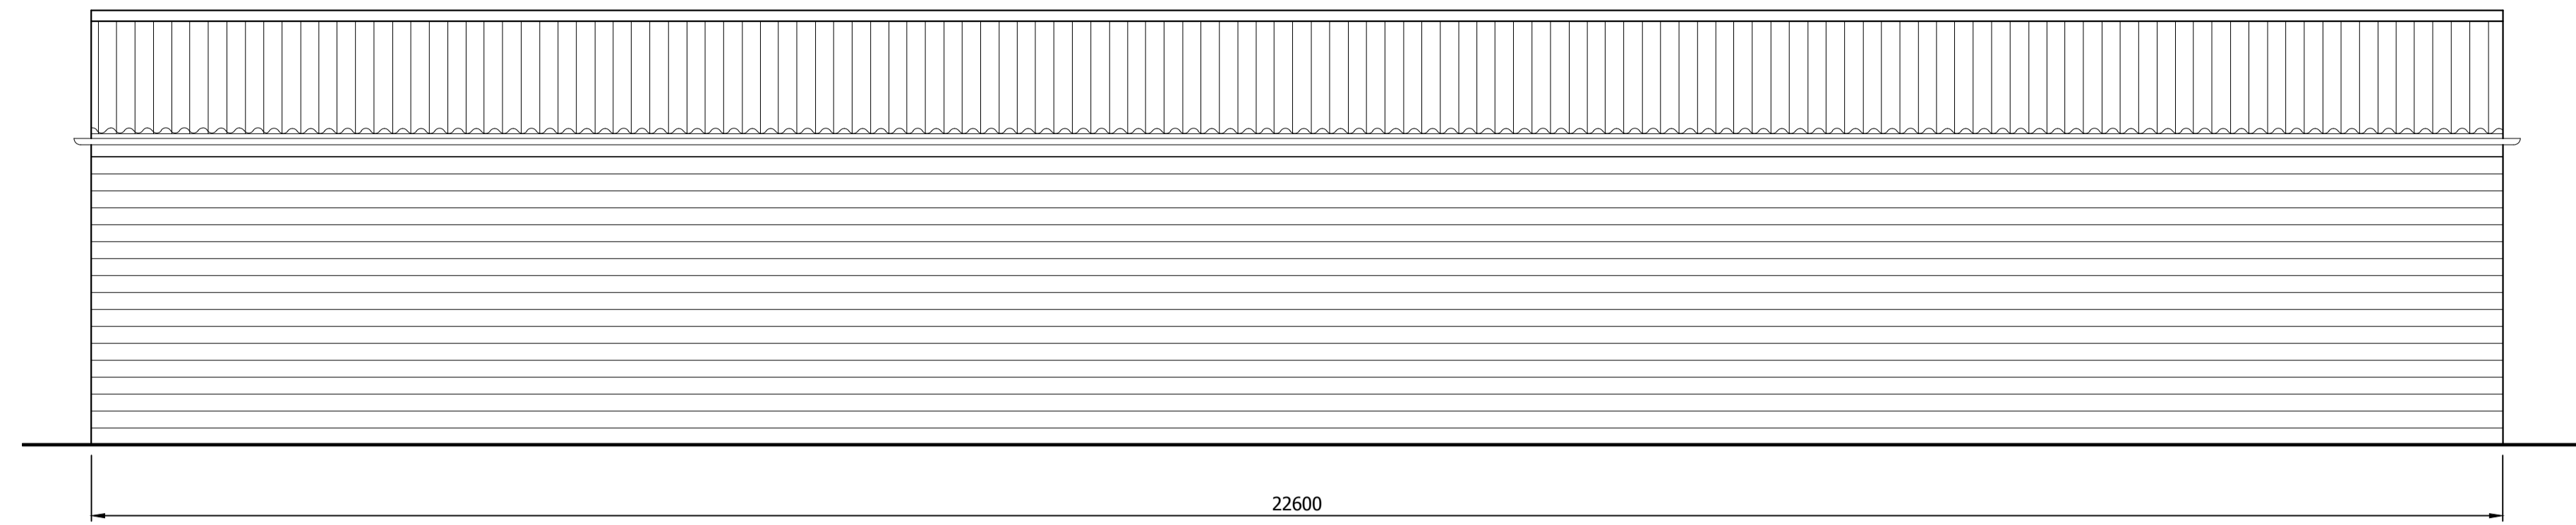


South East Elevation  
Scale 1:50

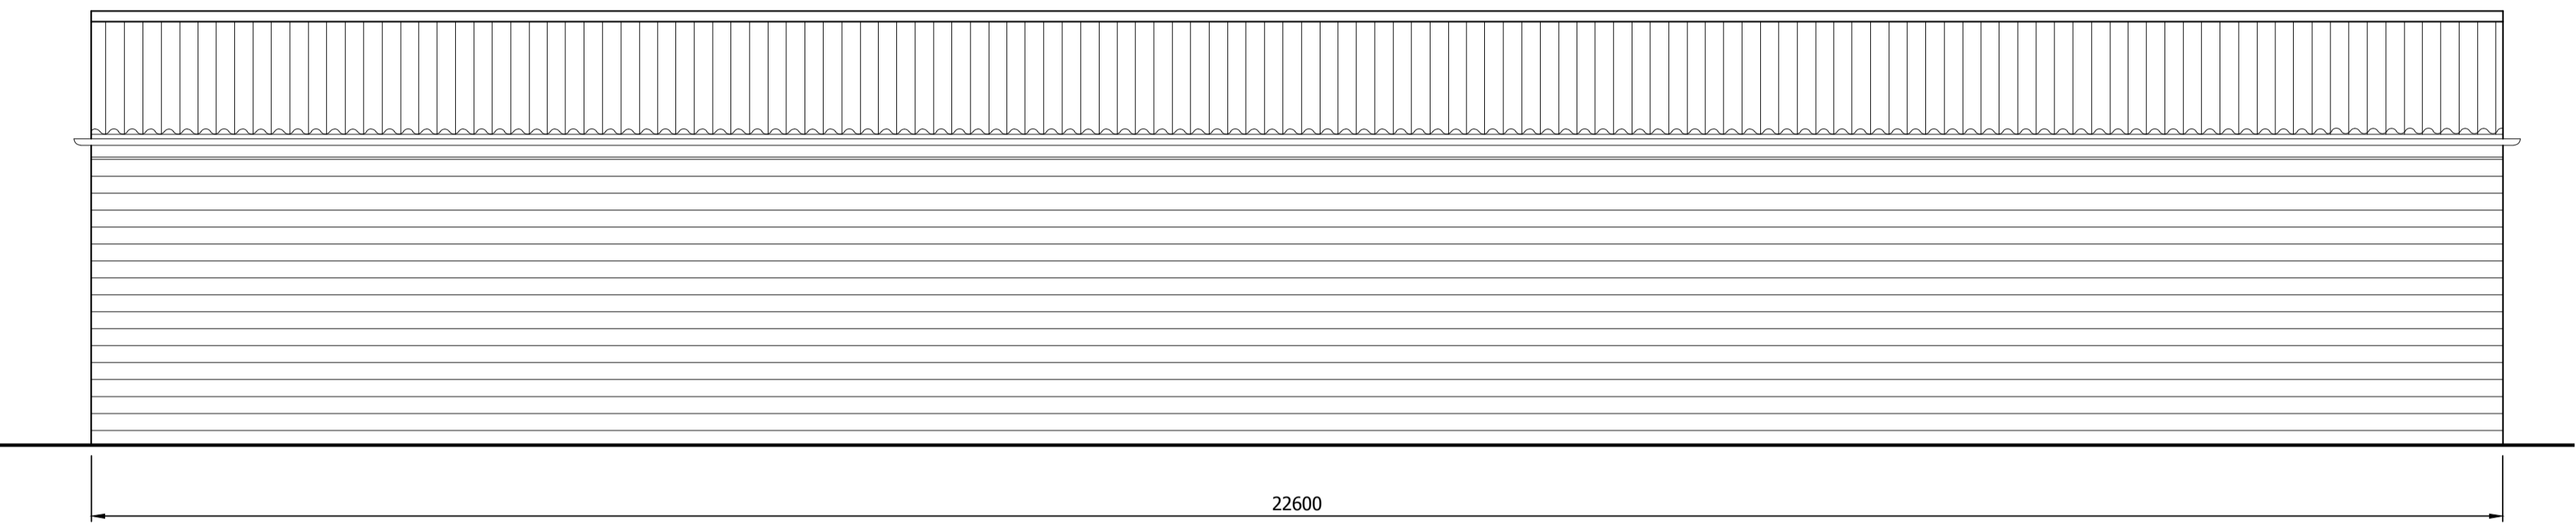

North West Elevation  
Scale 1:50

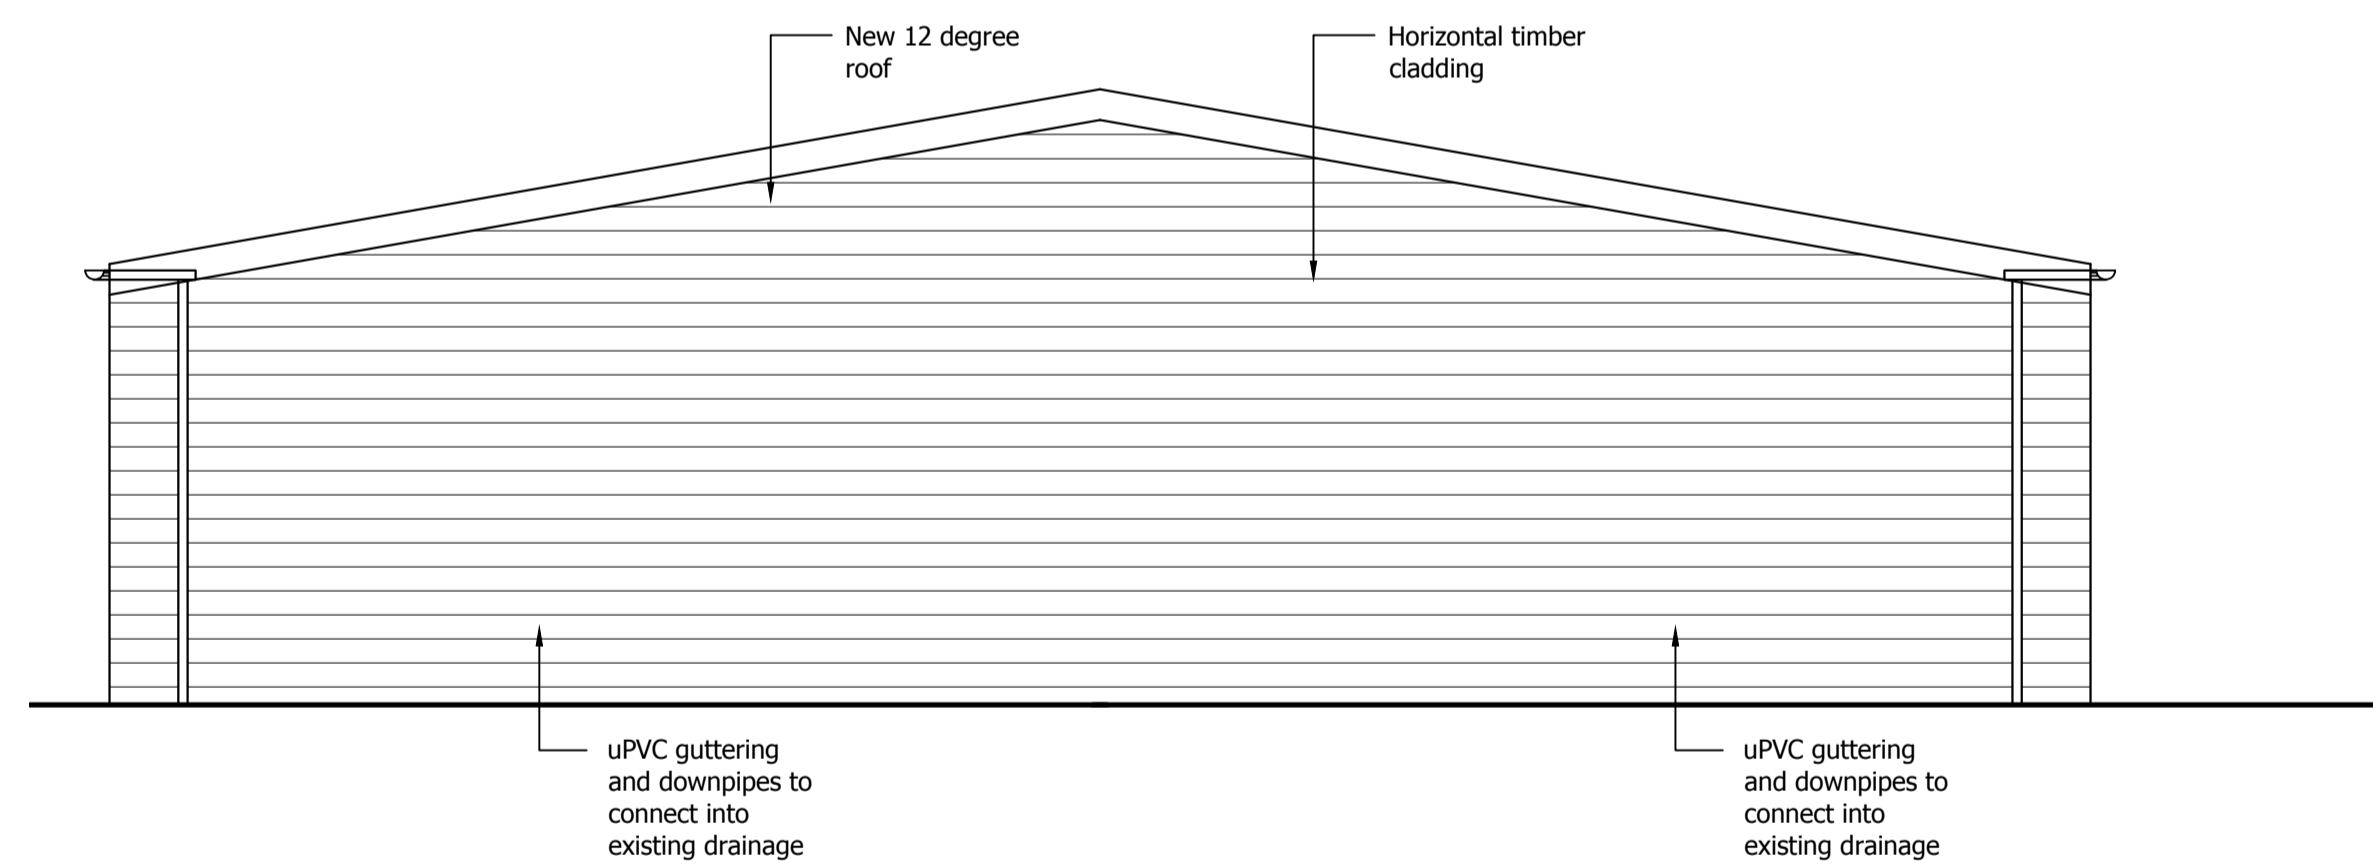

South West Elevation  
Scale 1:50

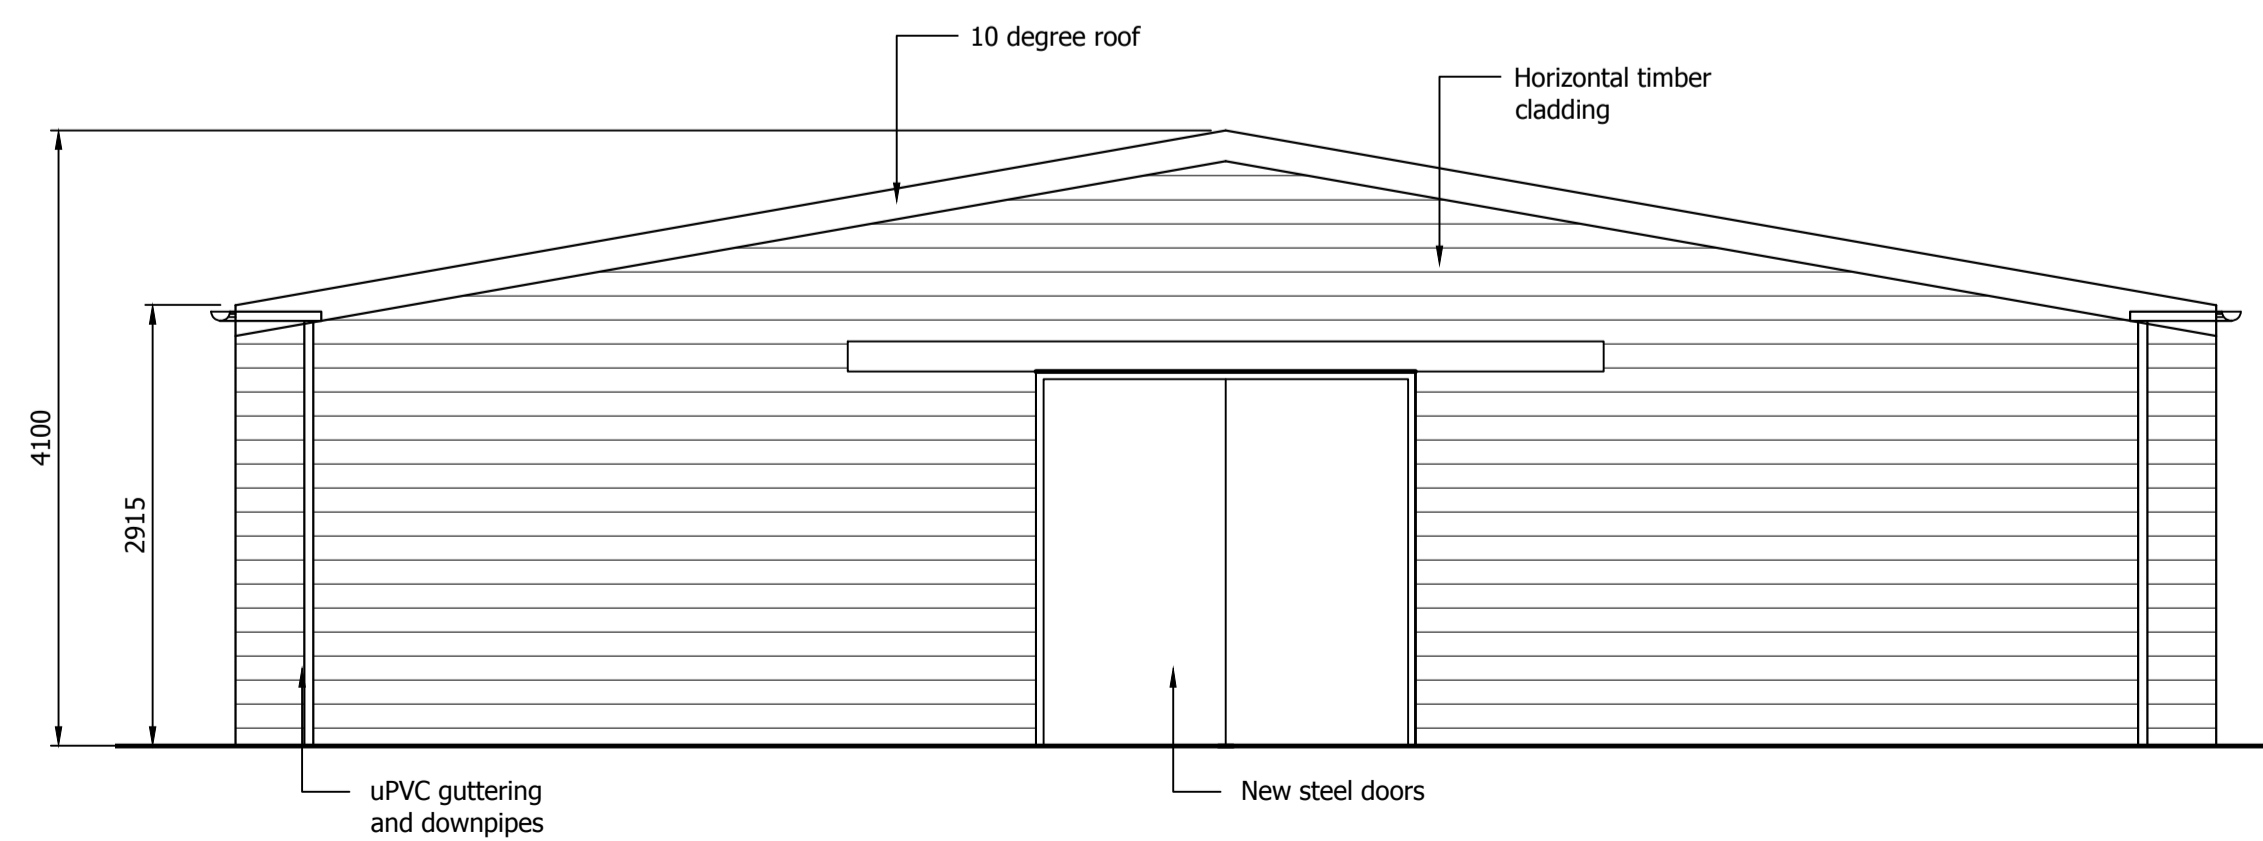

North East Elevation  
Scale 1:50

Lavender Lakes Equestrian,  
Husbands  
Bosworth, Leicestershire


Drawing Title  
Proposed Stable Block Plan &  
Elevations

**GRACE | MACHIN**  
PLANNING & PROPERTY


Date  
May 2018

Scale  
1:50 @ A1


Drawing No.  
MH-03

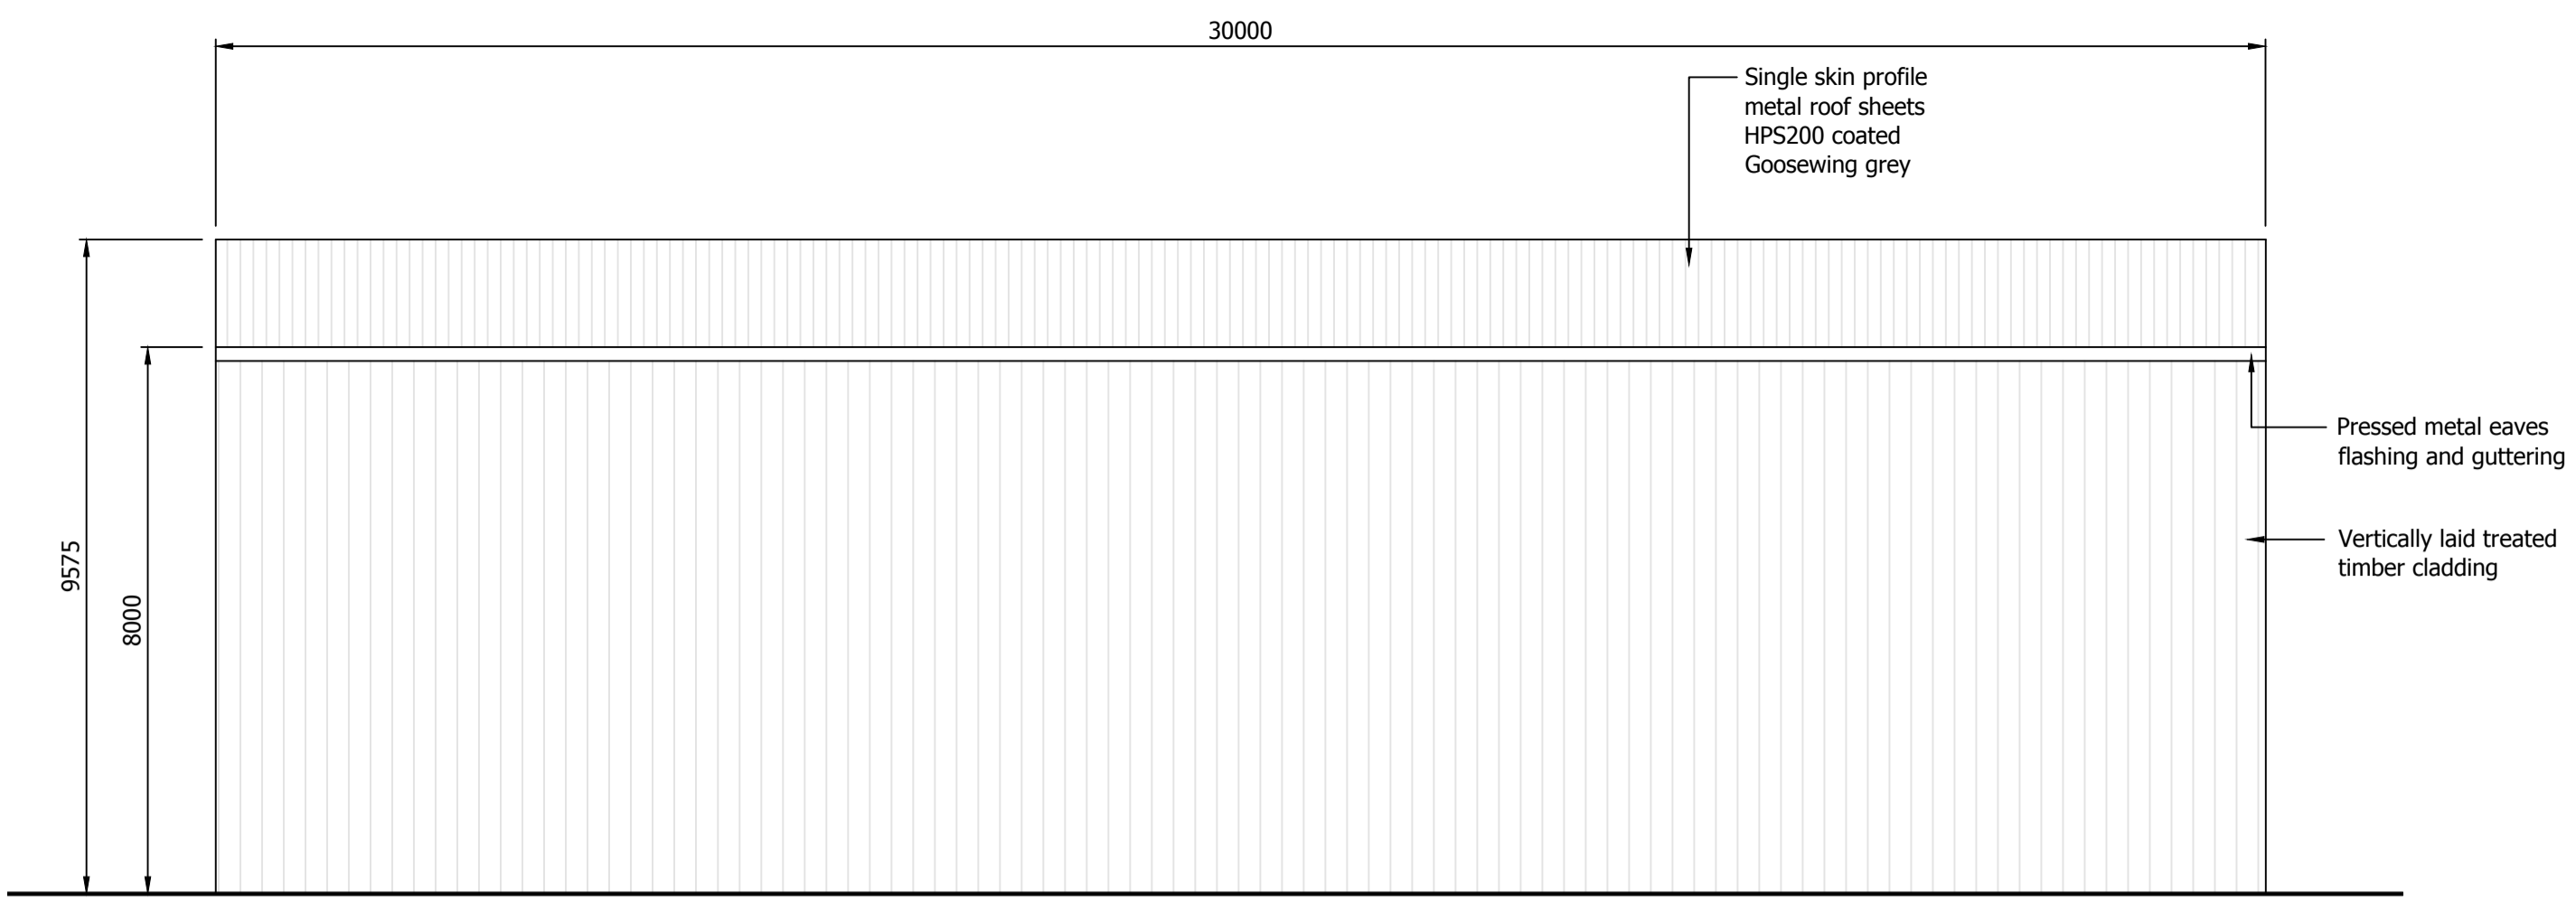


North Elevation  
Scale 1:100

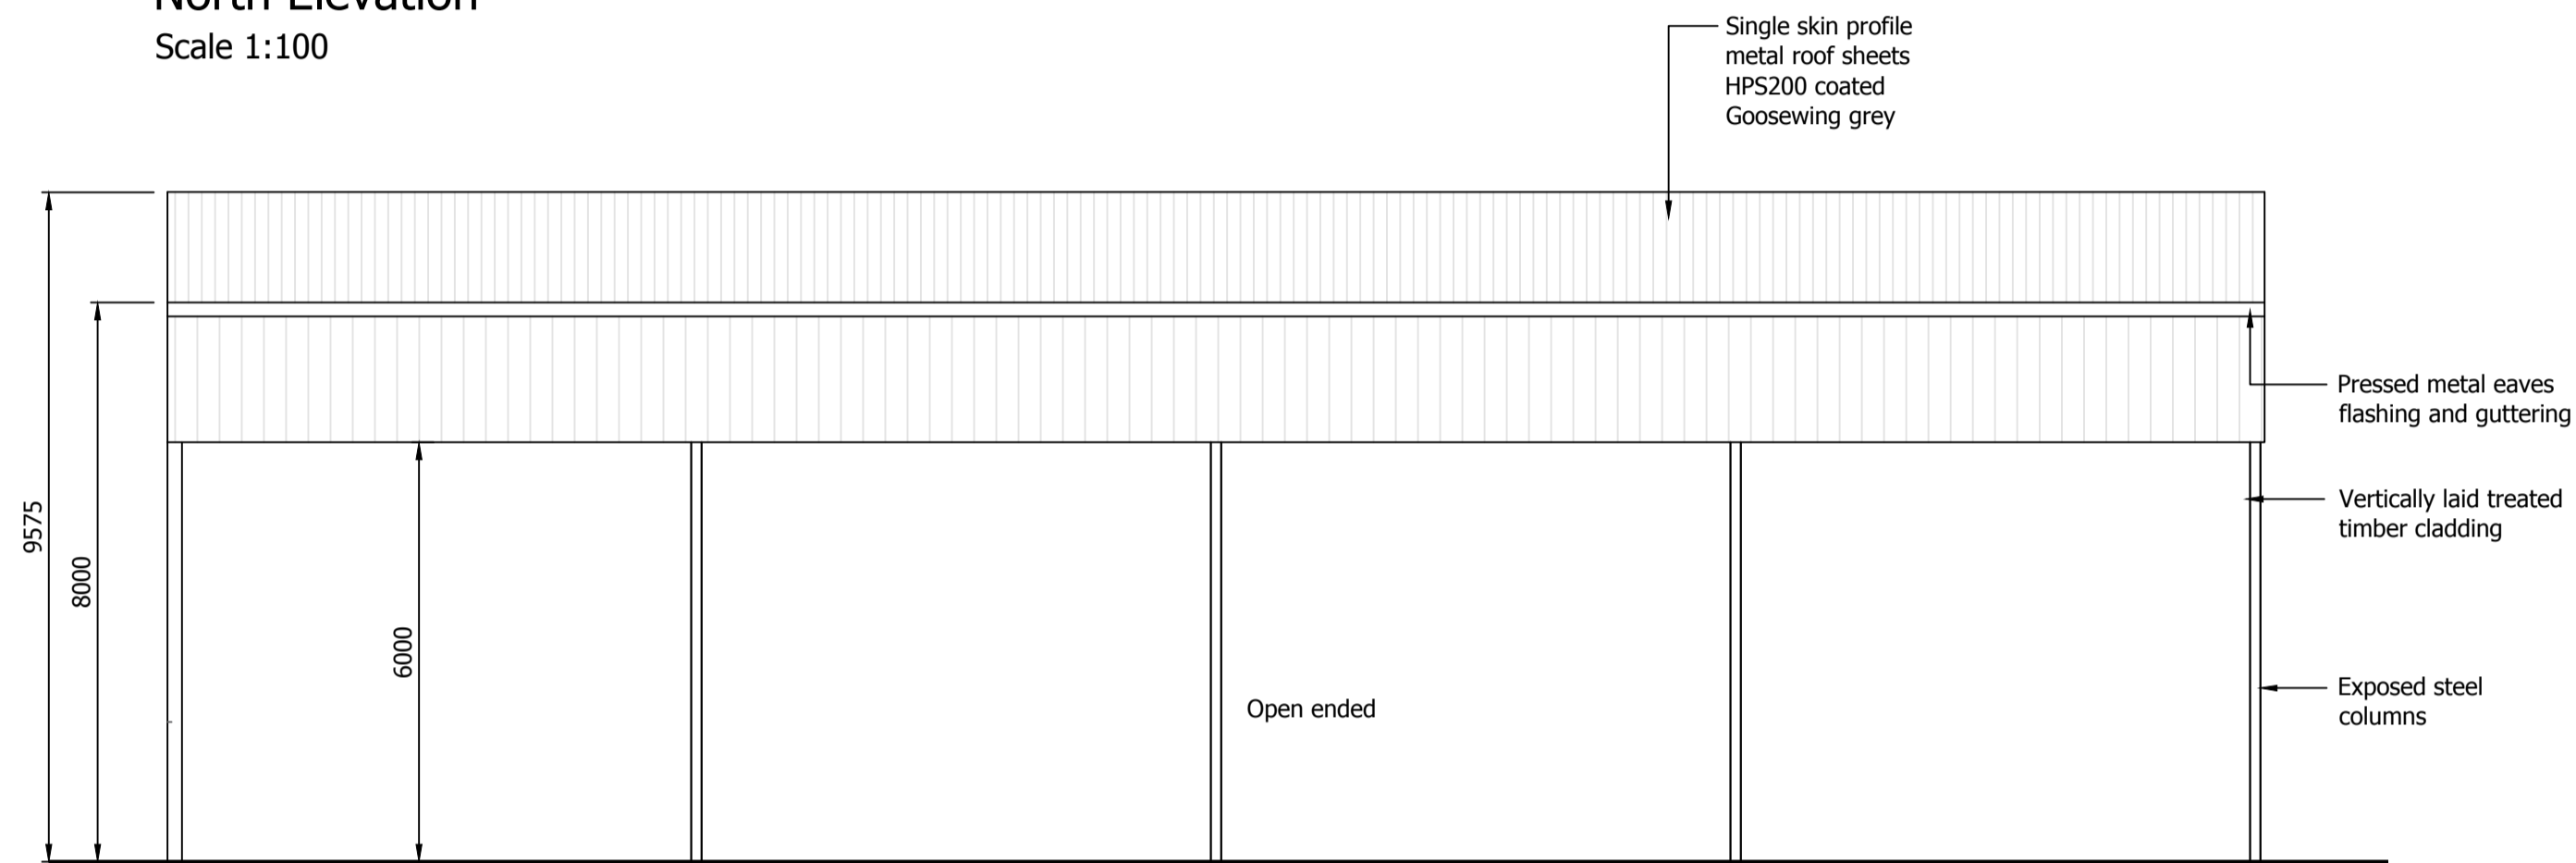


South Elevation  
Scale 1:50

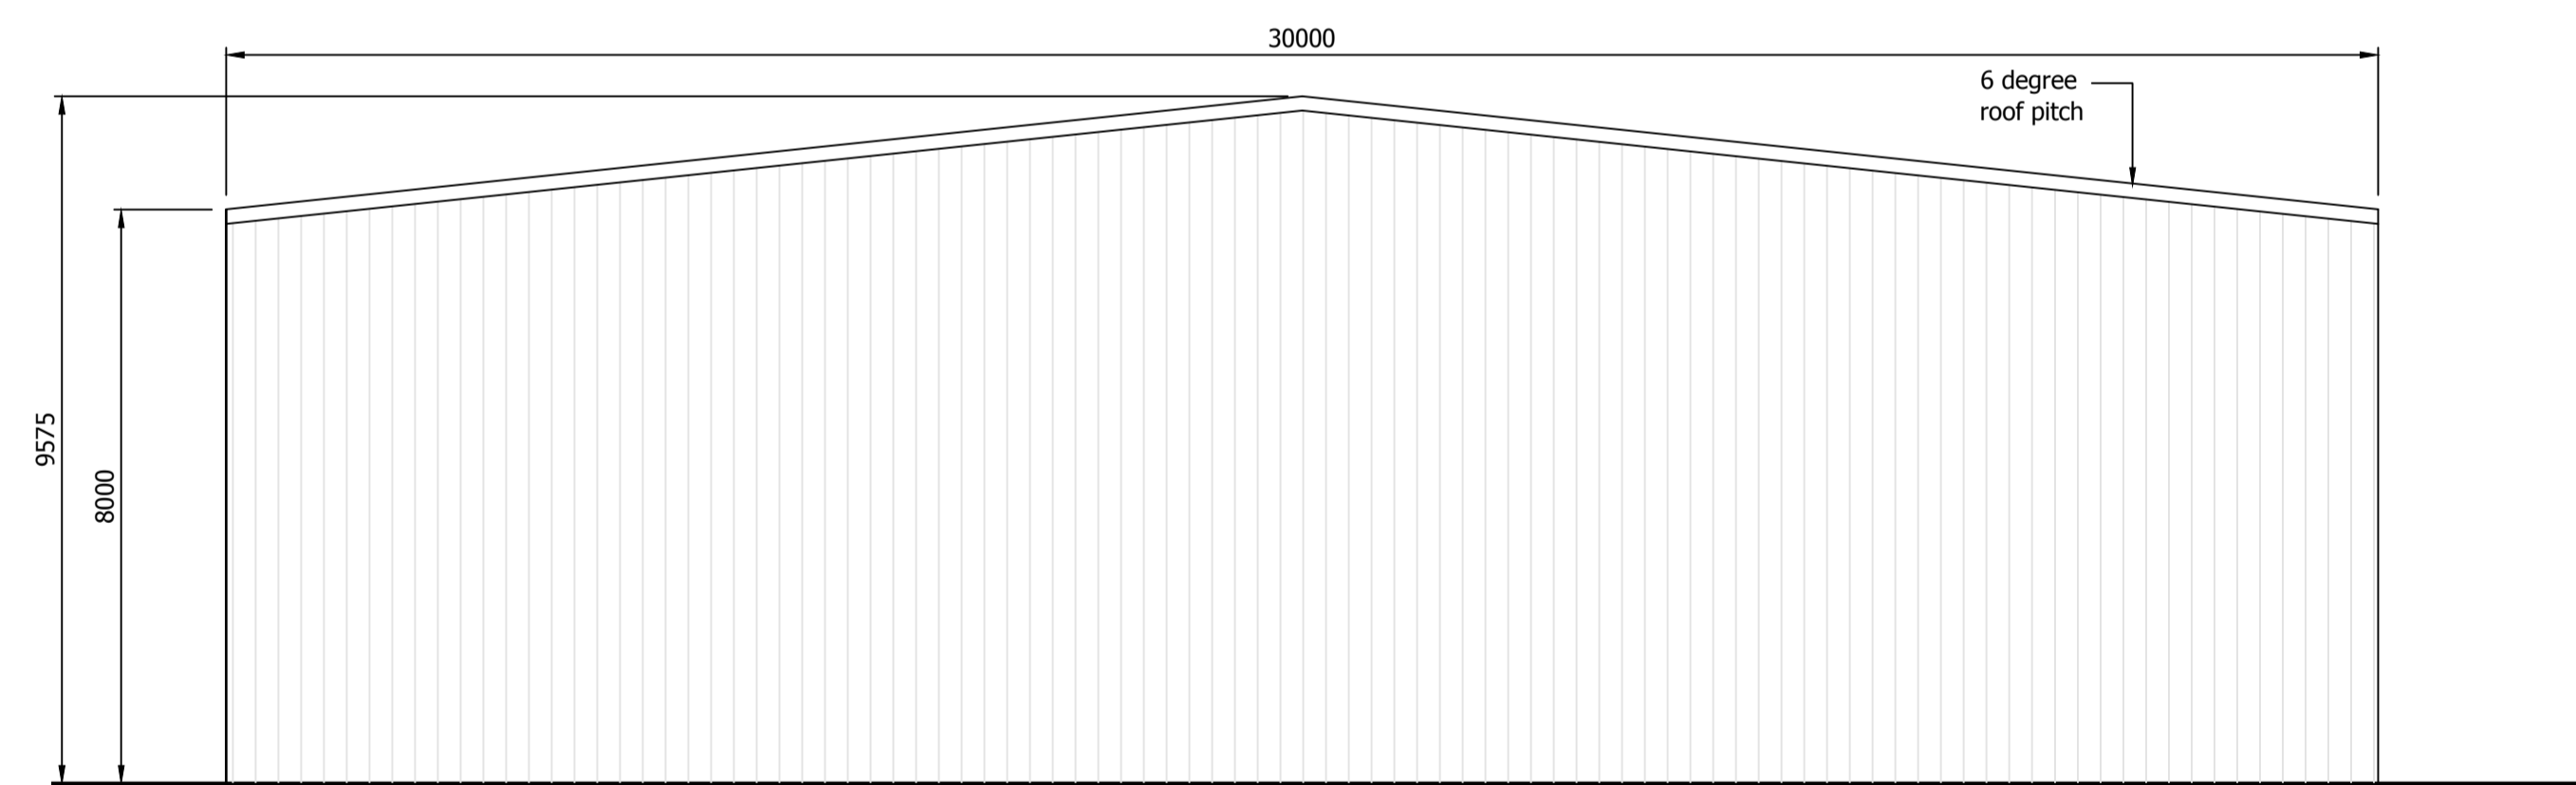

West Elevation  
Scale 1:100

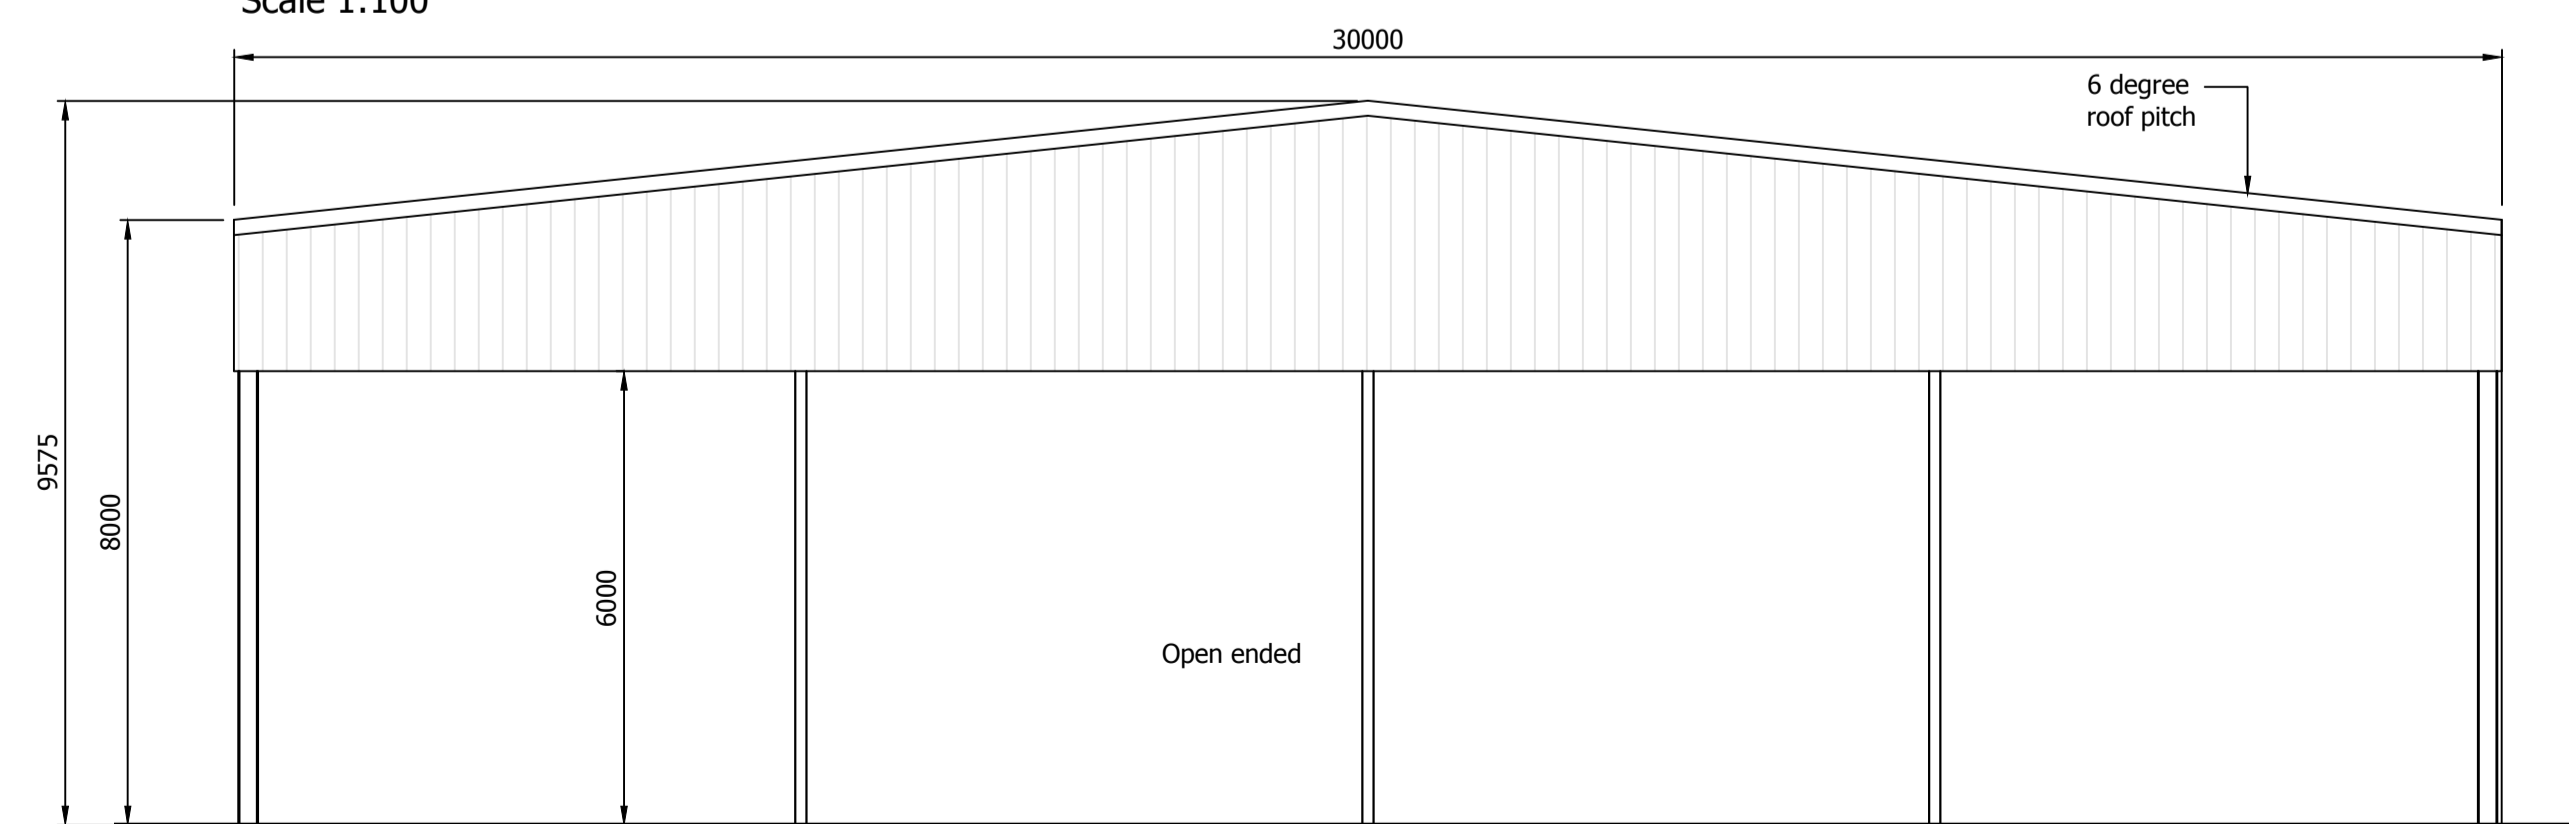

East Elevation  
Scale 1:100

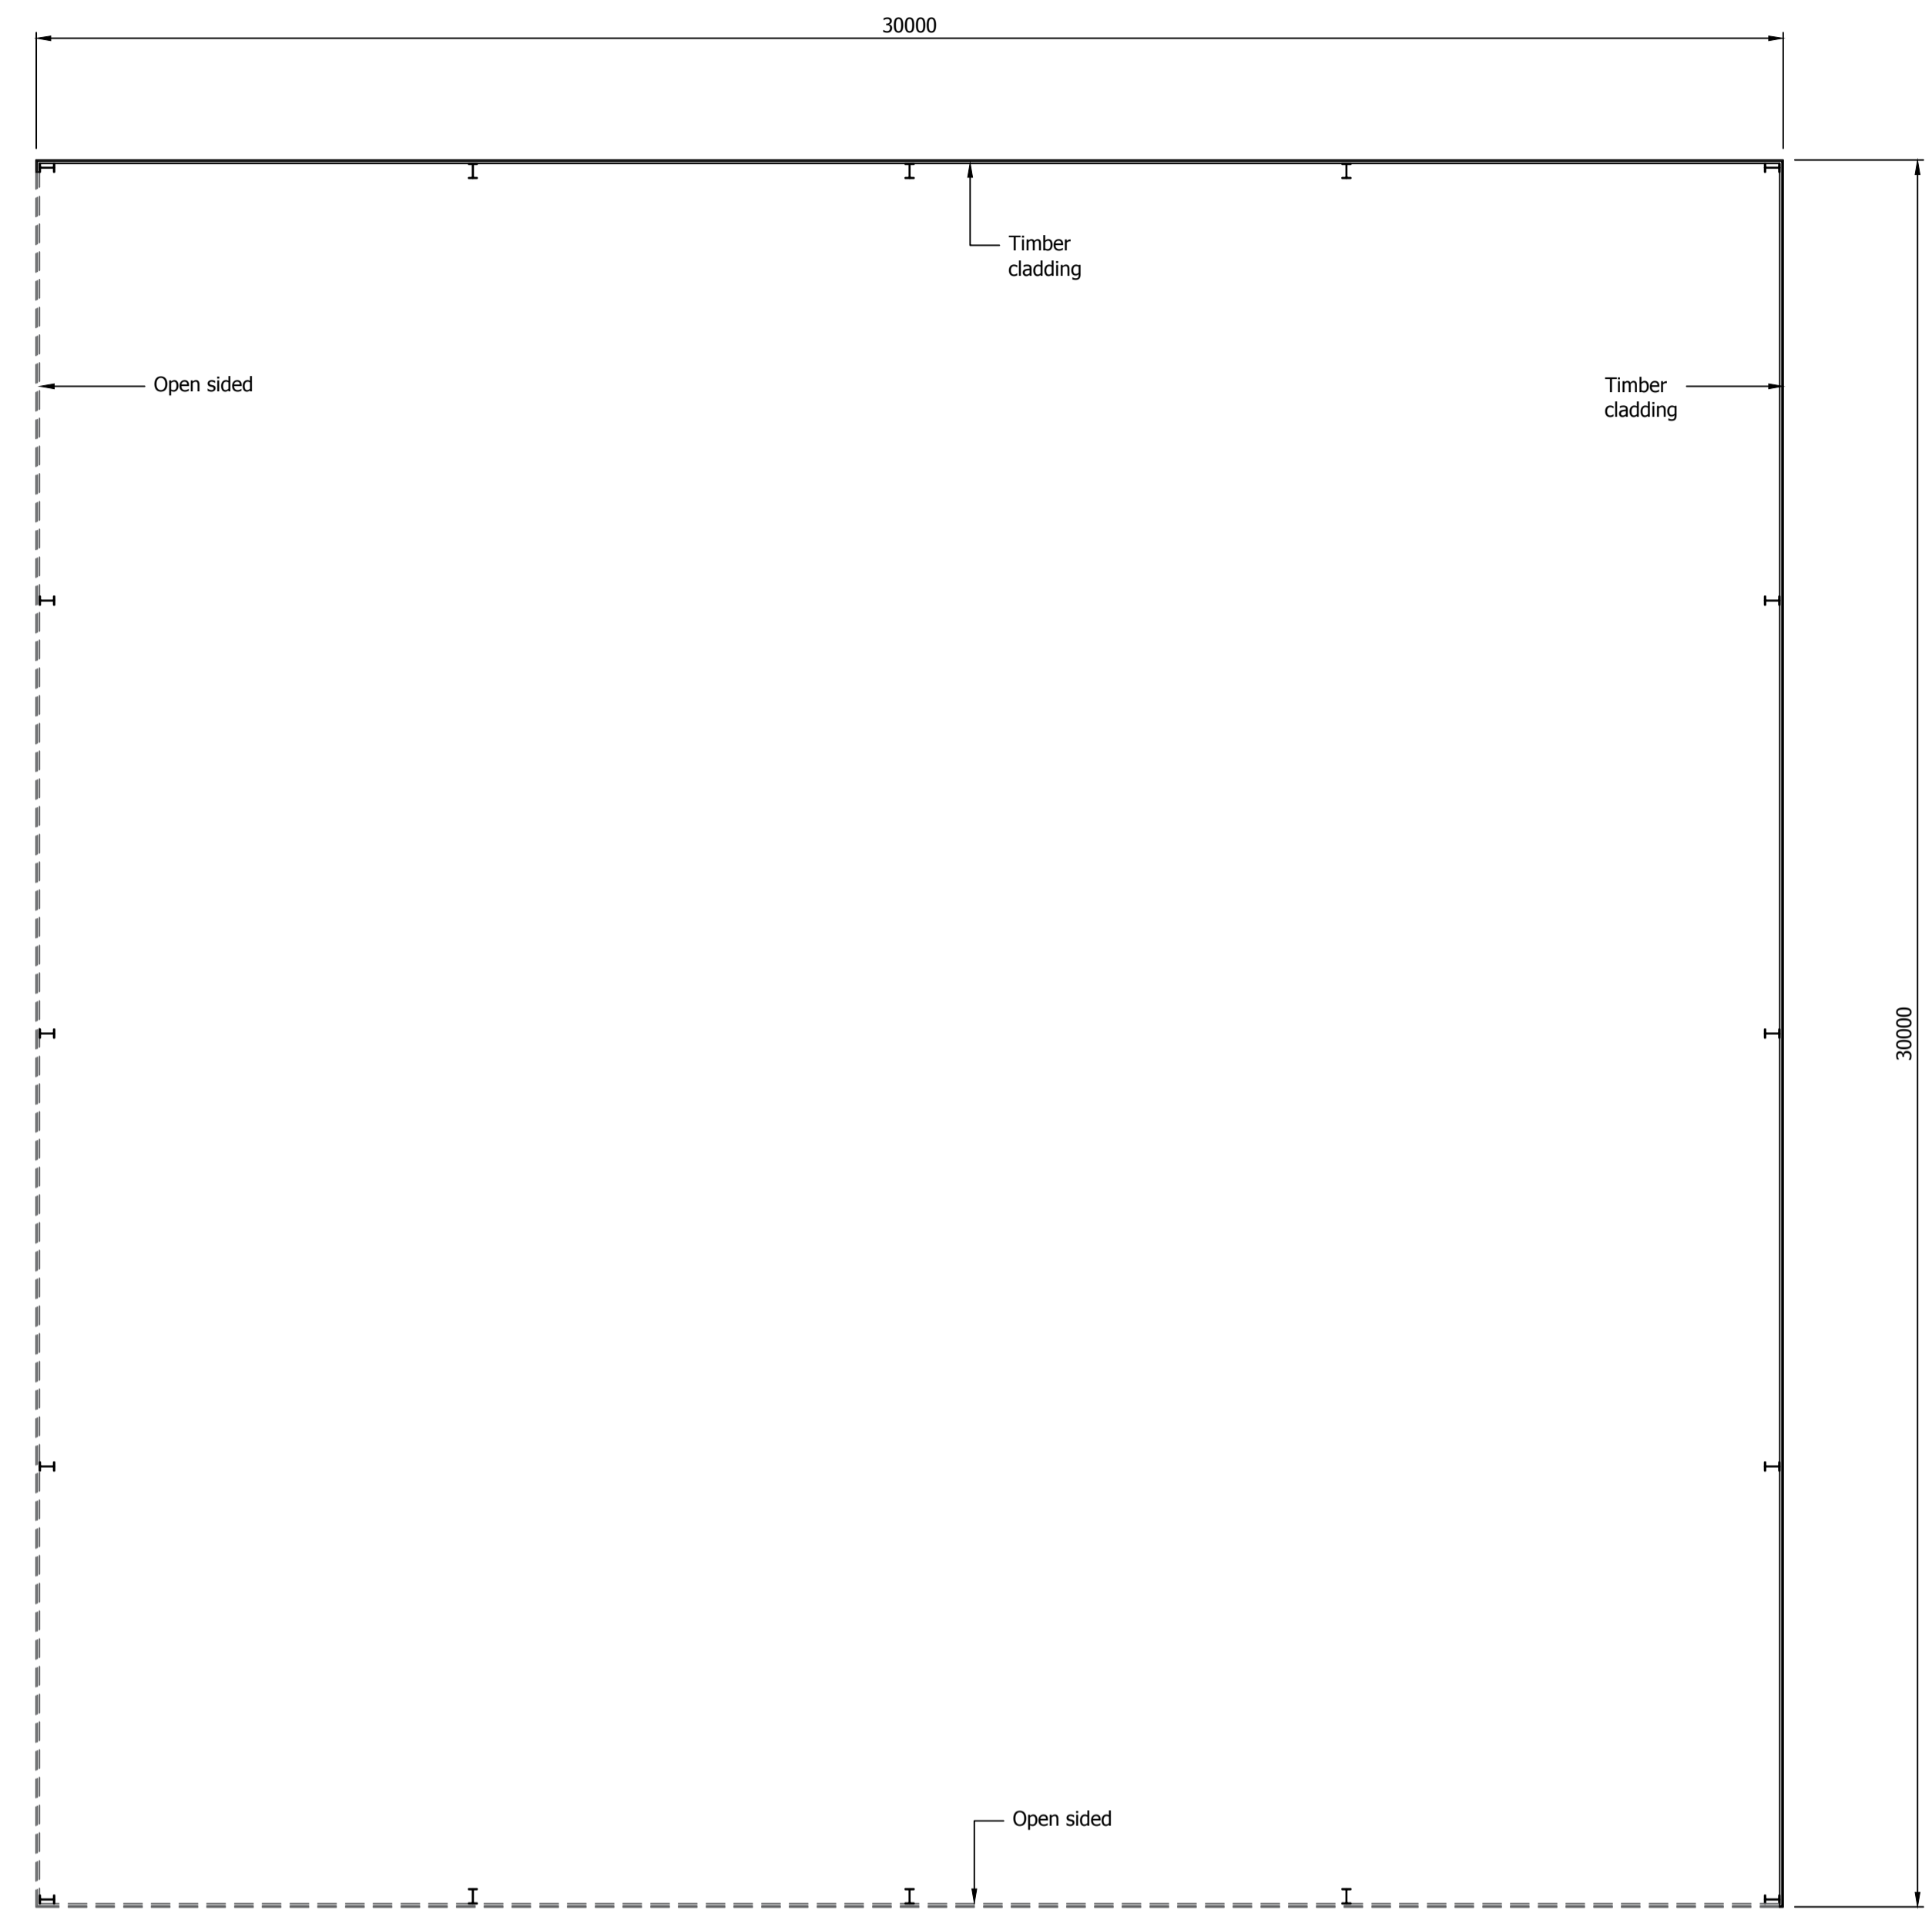

Proposed Plan  
Scale 1:100

Lavender Lakes Equestrian,  
Husbands  
Bosworth, Leicestershire

Drawing Title  
Proposed Menage Roof  
Plan & Elevations

**GRACE | MACHIN**  
PLANNING & PROPERTY

Date  
May 2018

Scale  
1:100 @ A1

Drawing No.  
MH-04