




Floor Plan  
Scale 1:50

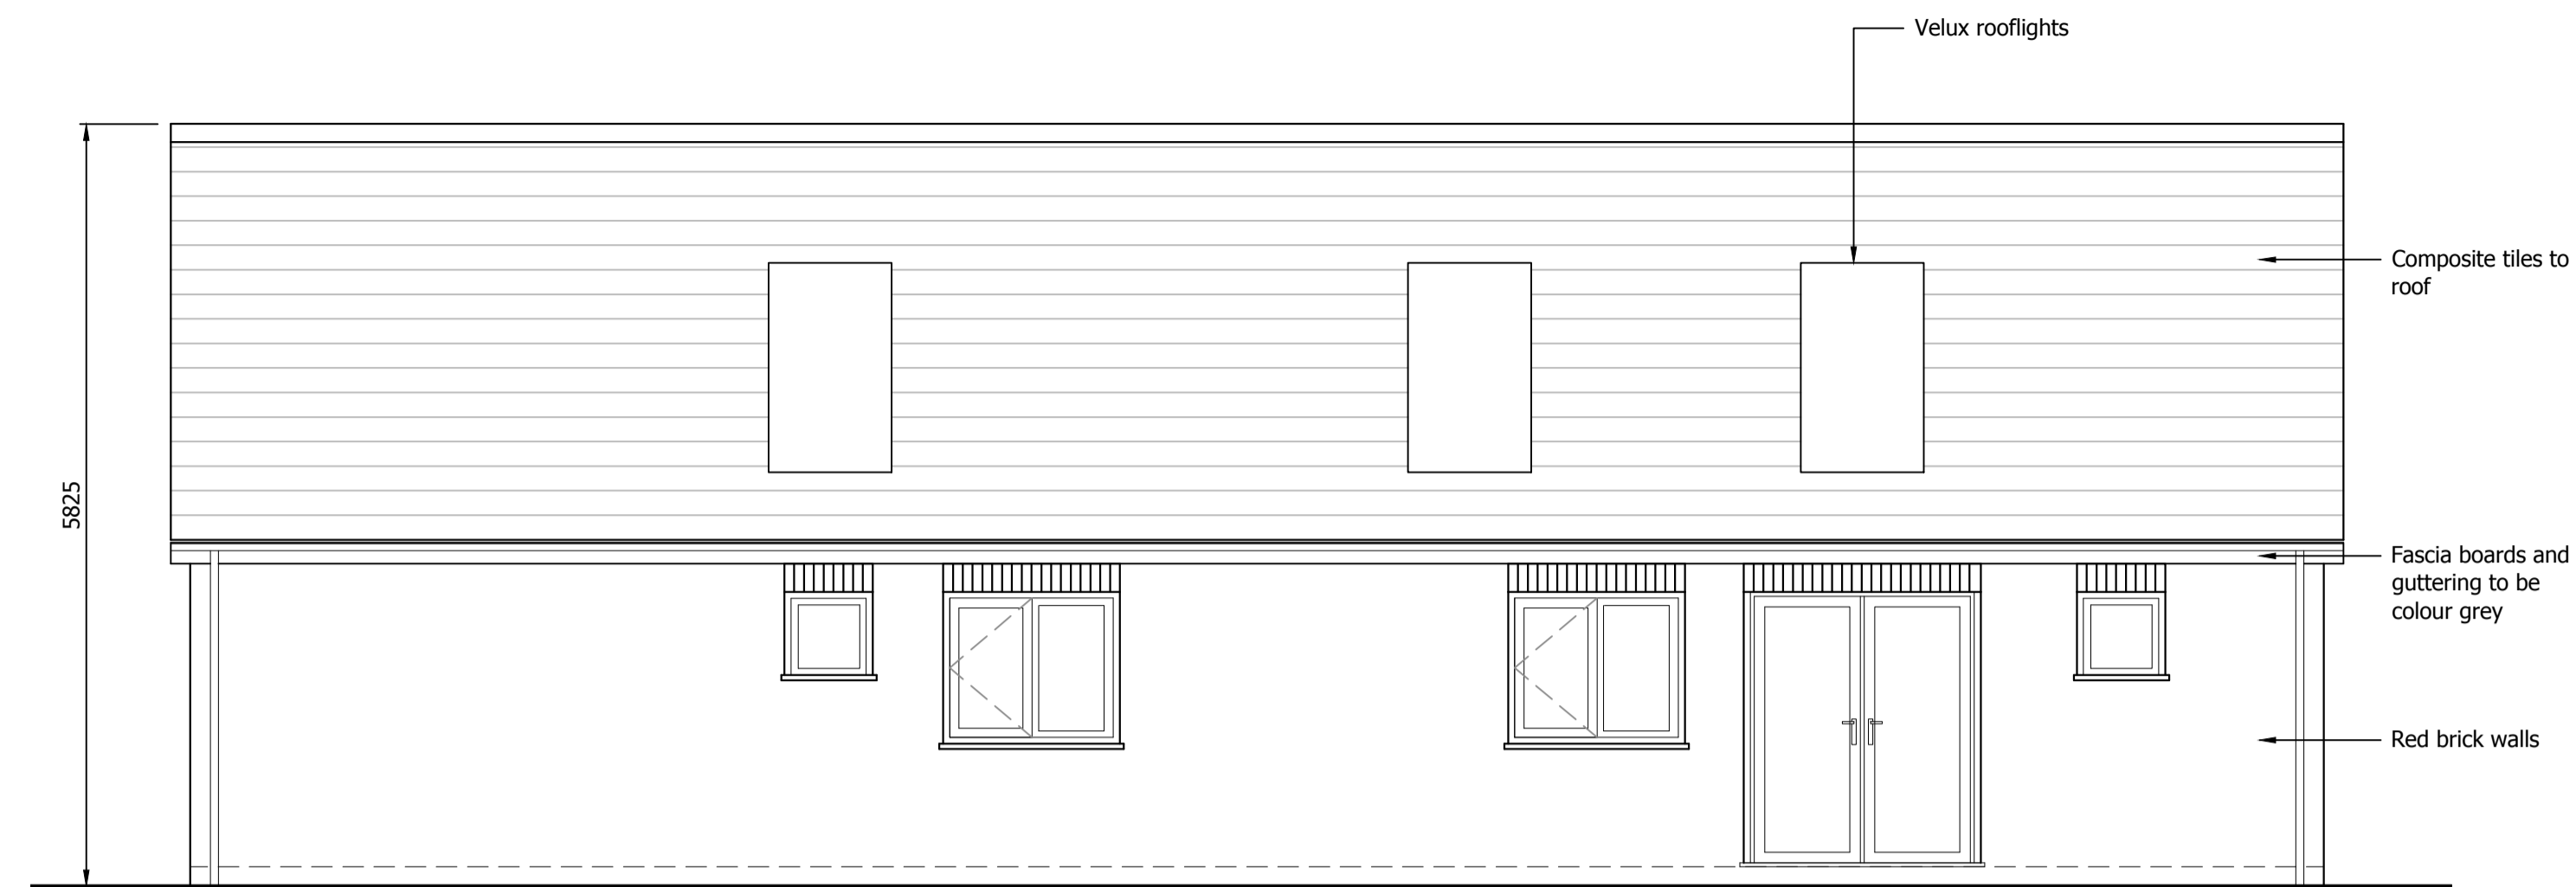


Side (West) Elevation  
Scale 1:50

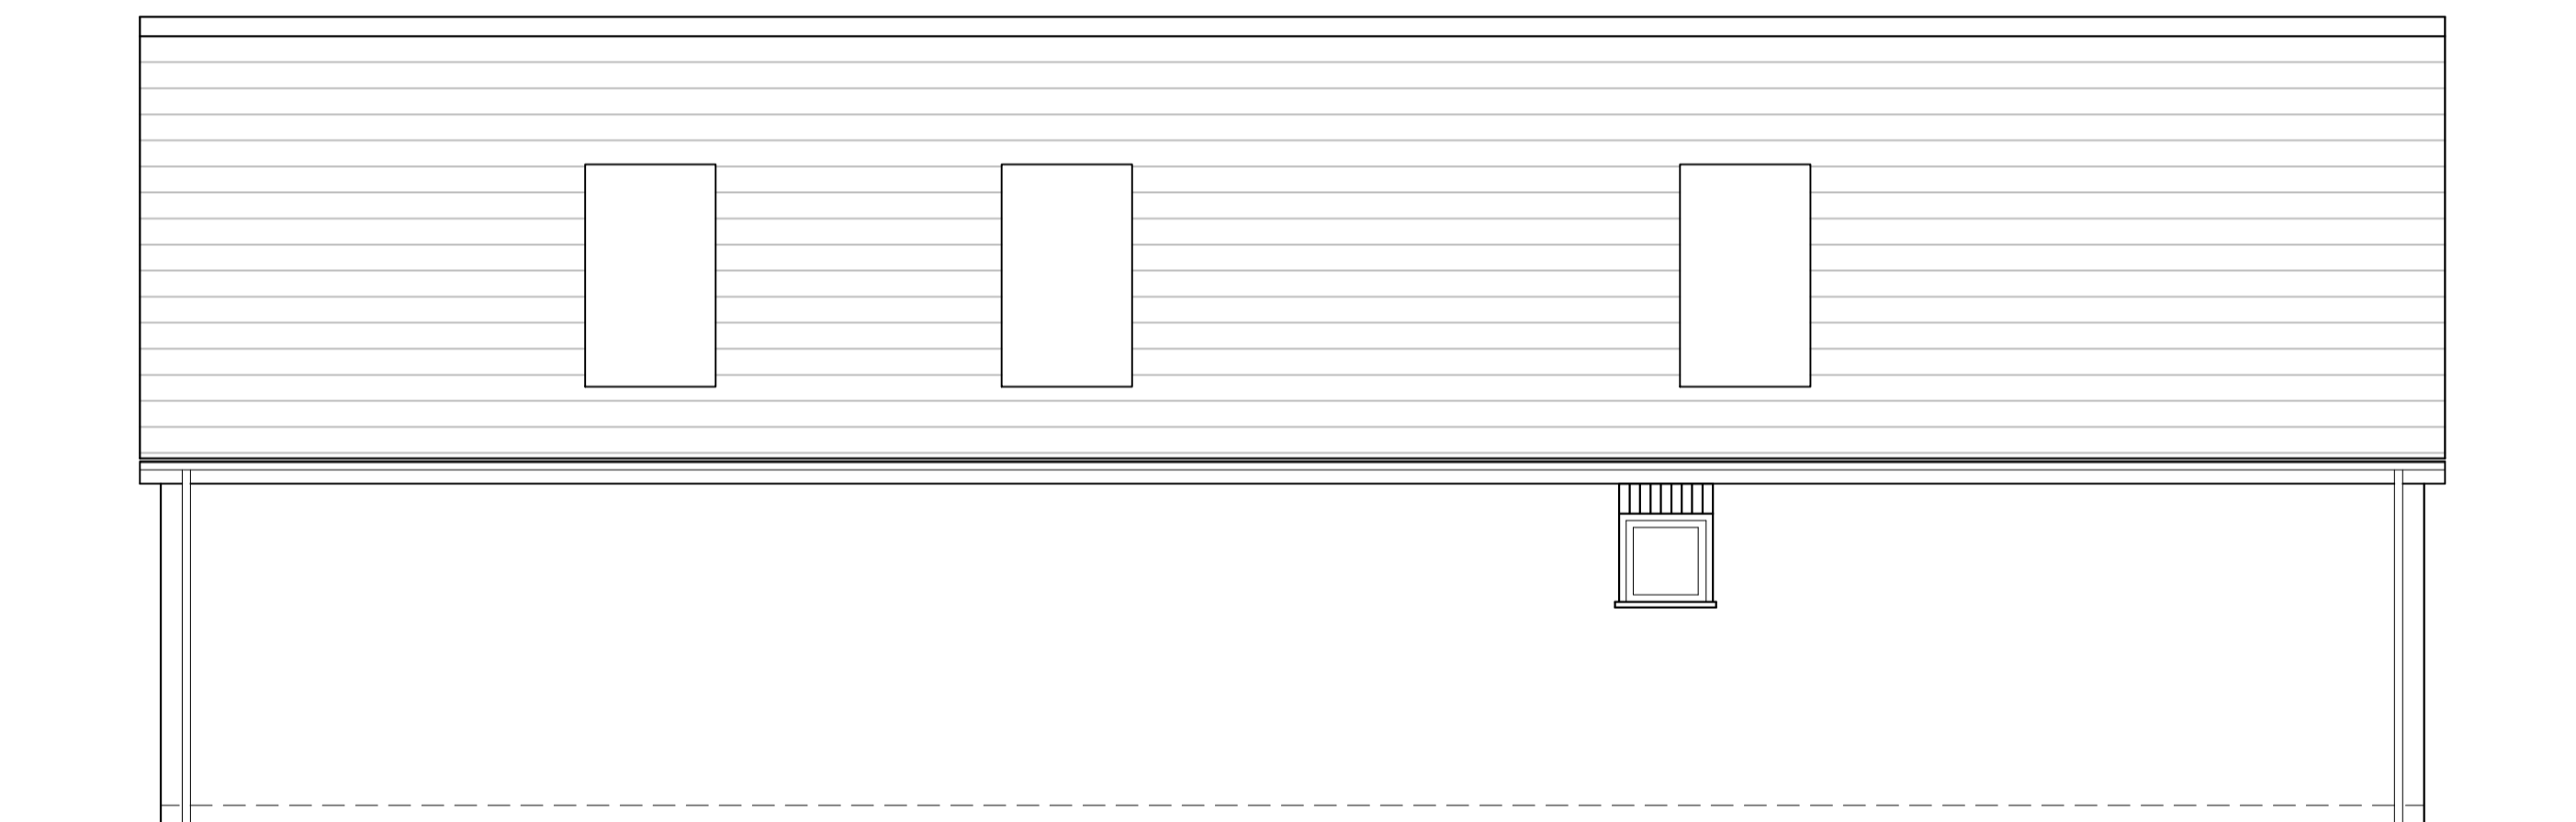

Side (East) Elevation  
Scale 1:50

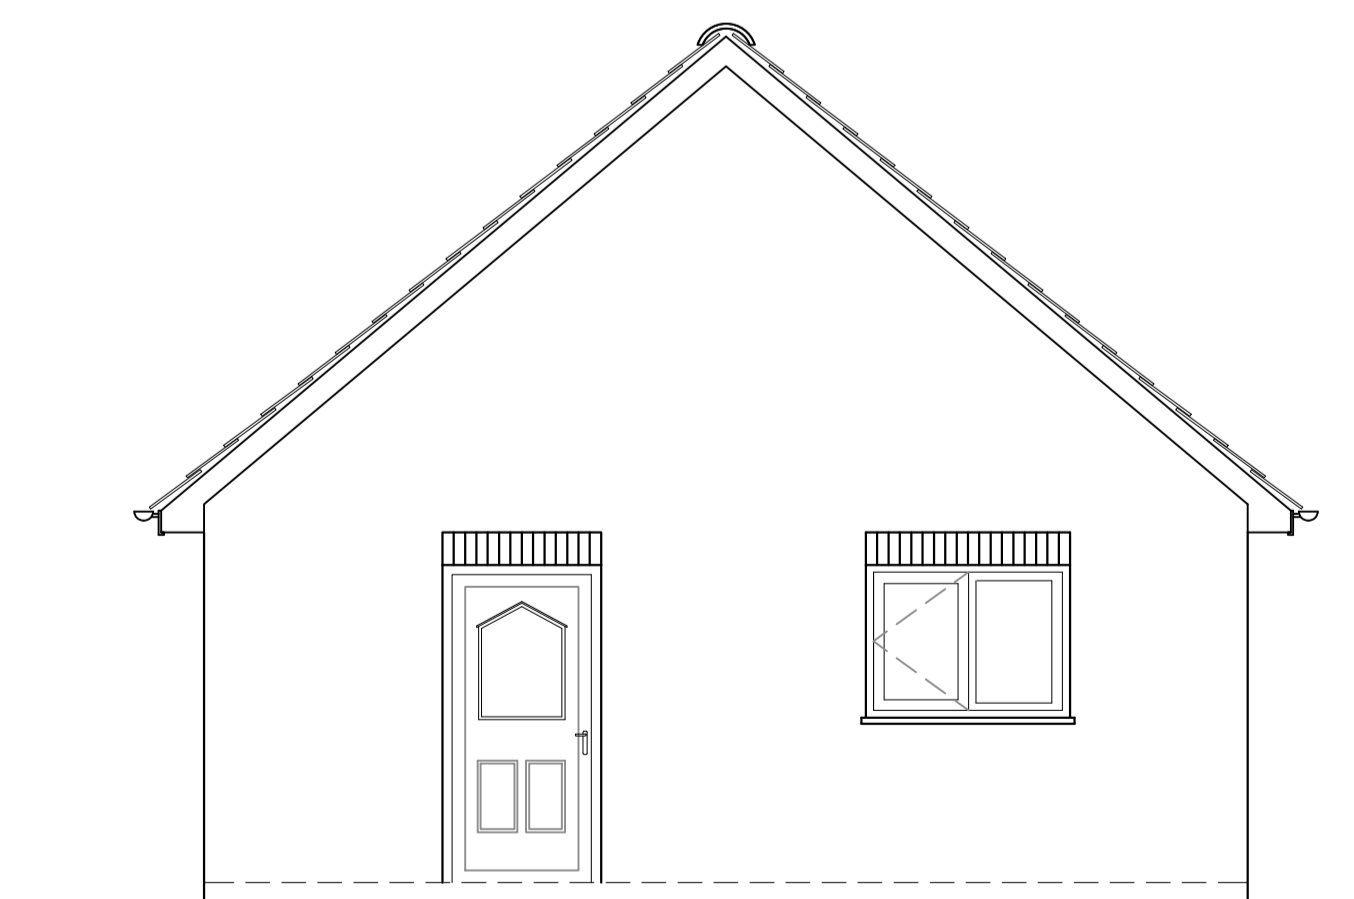

Front (South) Elevation  
Scale 1:50

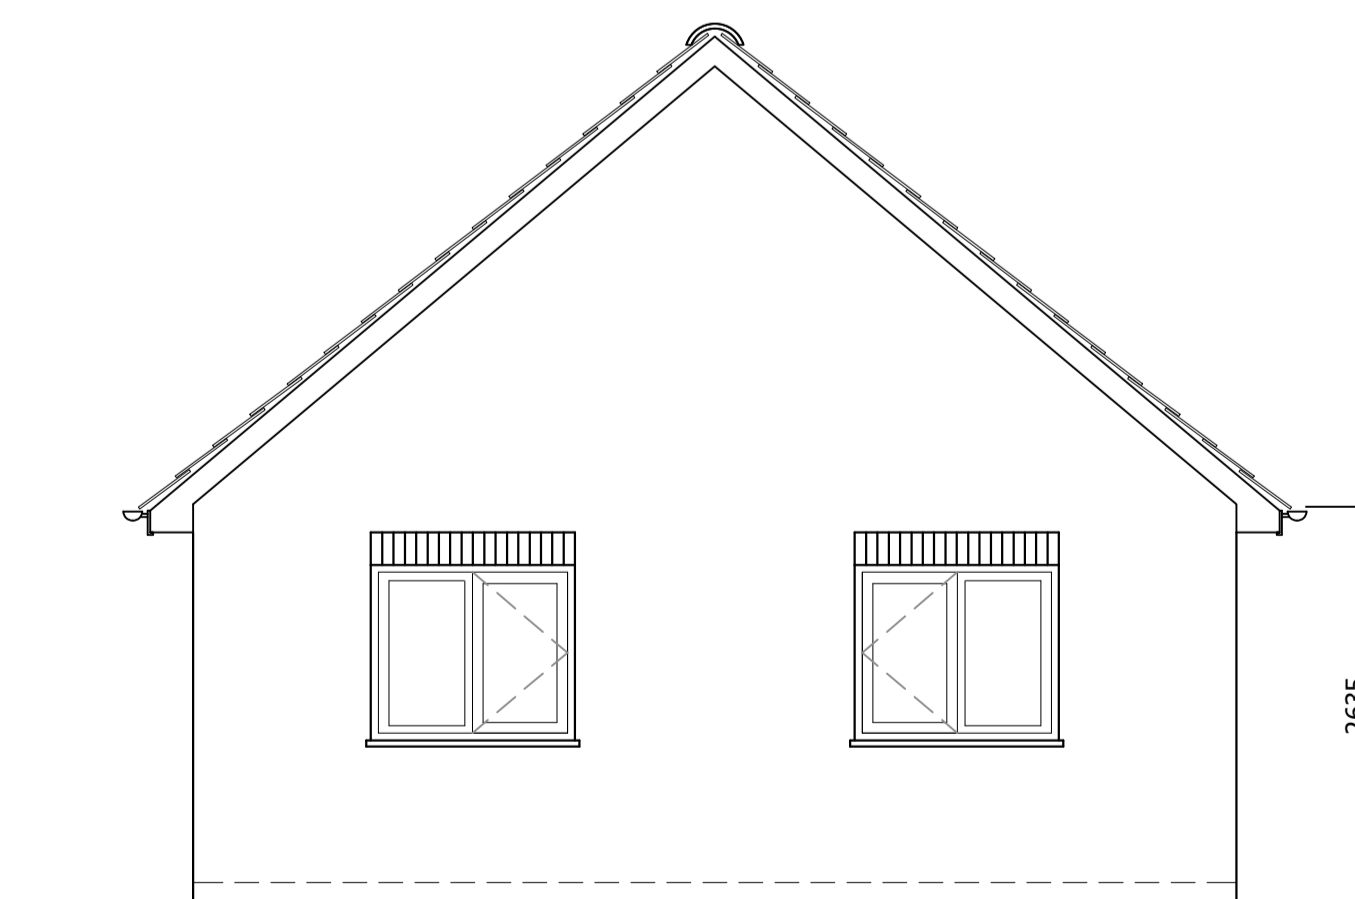

Rear (North) Elevation  
Scale 1:50

Note:  
All windows & doors to  
be white uPVC

Replacement Dwelling  
Oakhill Equestrian Centre, Swinderby

Drawing Title  
Proposed Plan & Elevations

**GRACE | MACHIN**  
PLANNING & PROPERTY

Date  
May 2019

Scale  
1:50 @ A1

Drawing No.  
OEC - 03