




NORTH EAST ELEVATION. 1:100.

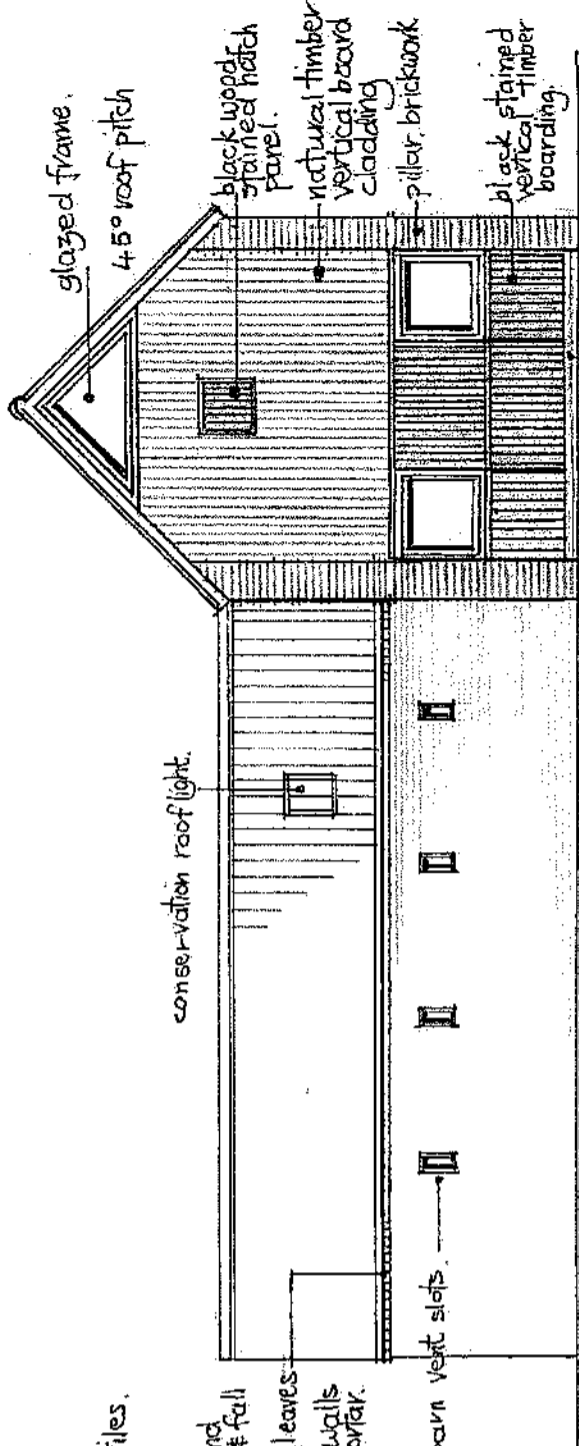


SOUTH EAST ELEVATION. 1:100.

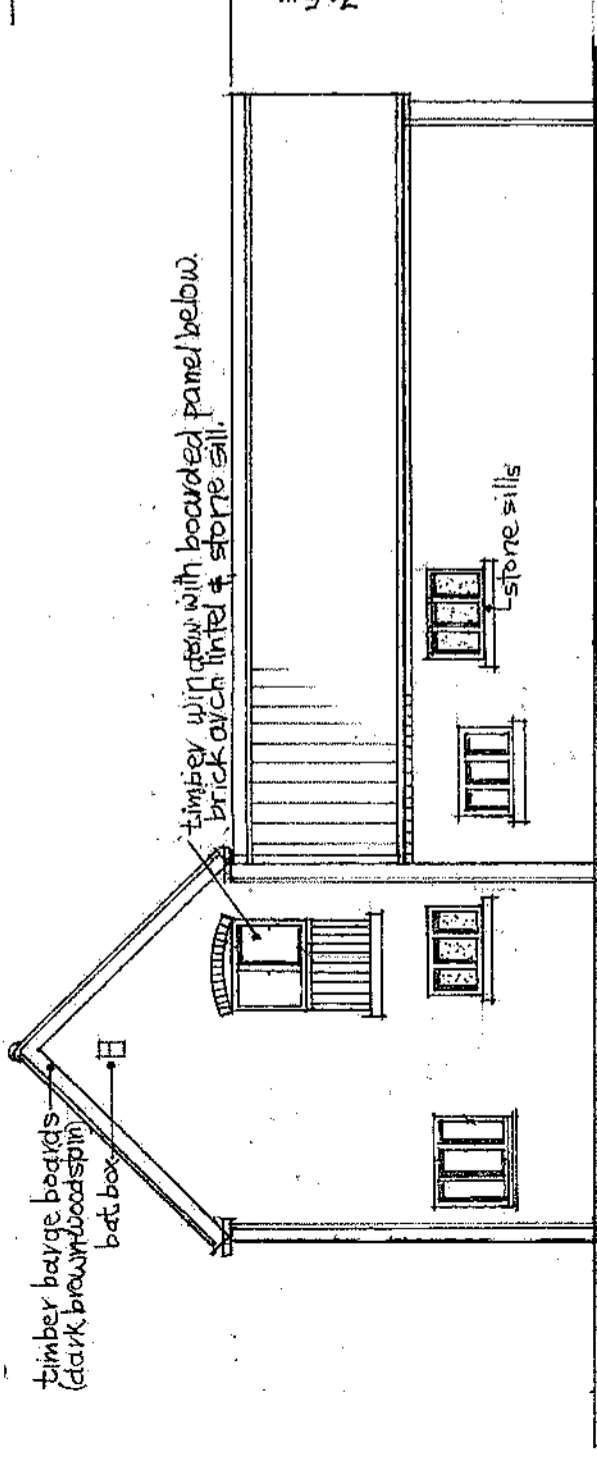


NORTH WEST ELEVATION. 1:100.

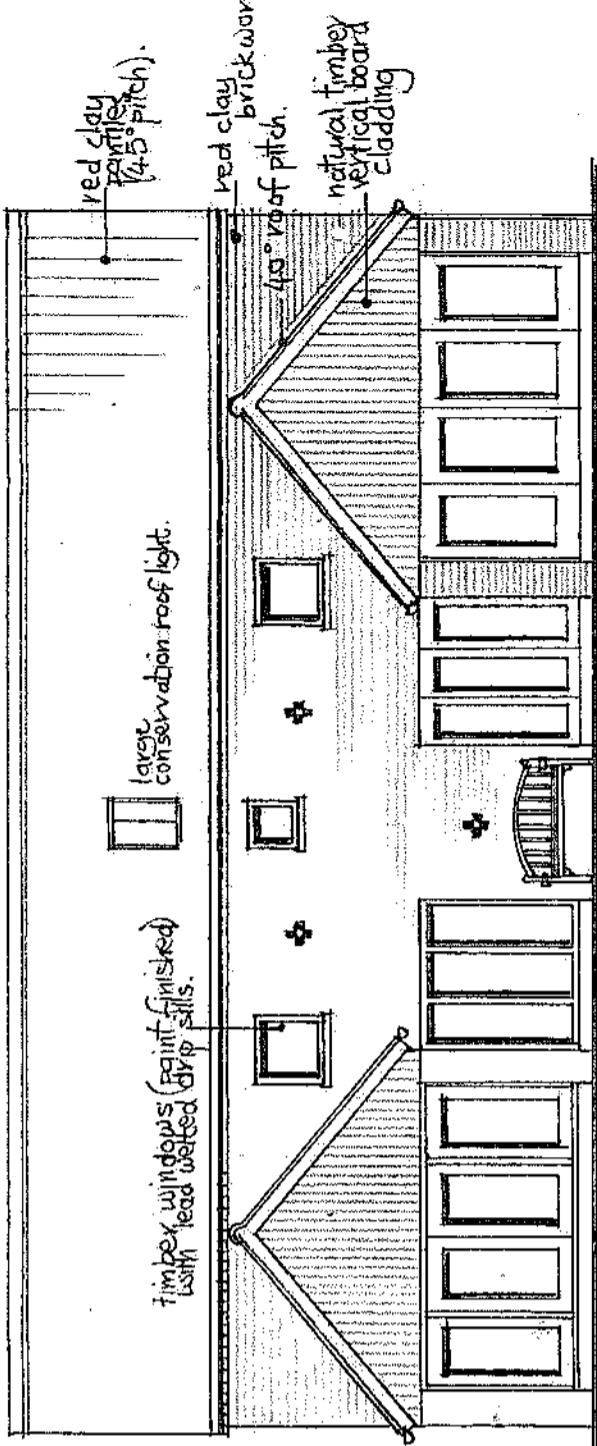

SOUTH WEST ELEVATION. 1:100.

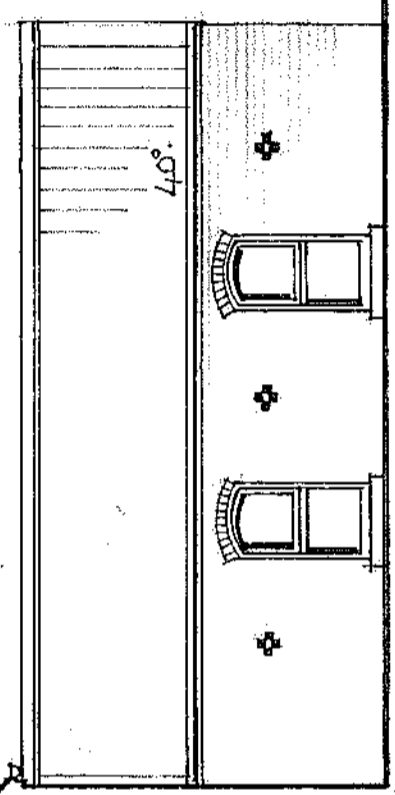

INTERNAL - N.W. FACING - COURTYARD ELEVATION. 1:100.

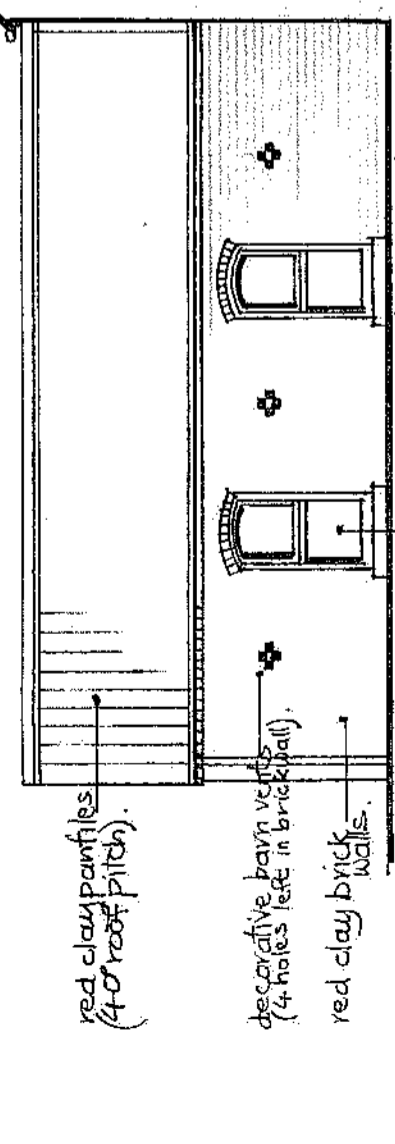

INTERNAL - S.E. FACING - COURTYARD ELEVATION. 1:100.

PROPOSED ELEVATIONS scale 1:100 @A3
NEW BARN STYLE COURTYARD DWELLING
ON THE SITE OF THE MANEGE
REAR OF THE STABLES
KIRKINGTON ROAD
HOCKERTON
SOUTHWELL
NOTTINGHAMSHIRE
NG25 0JP