
Scale Bar

Do not scale, use figured dimensions only. All discrepancies to be notified to Artech Designs Limited. This drawing remains the copyright of Artech Designs Limited.

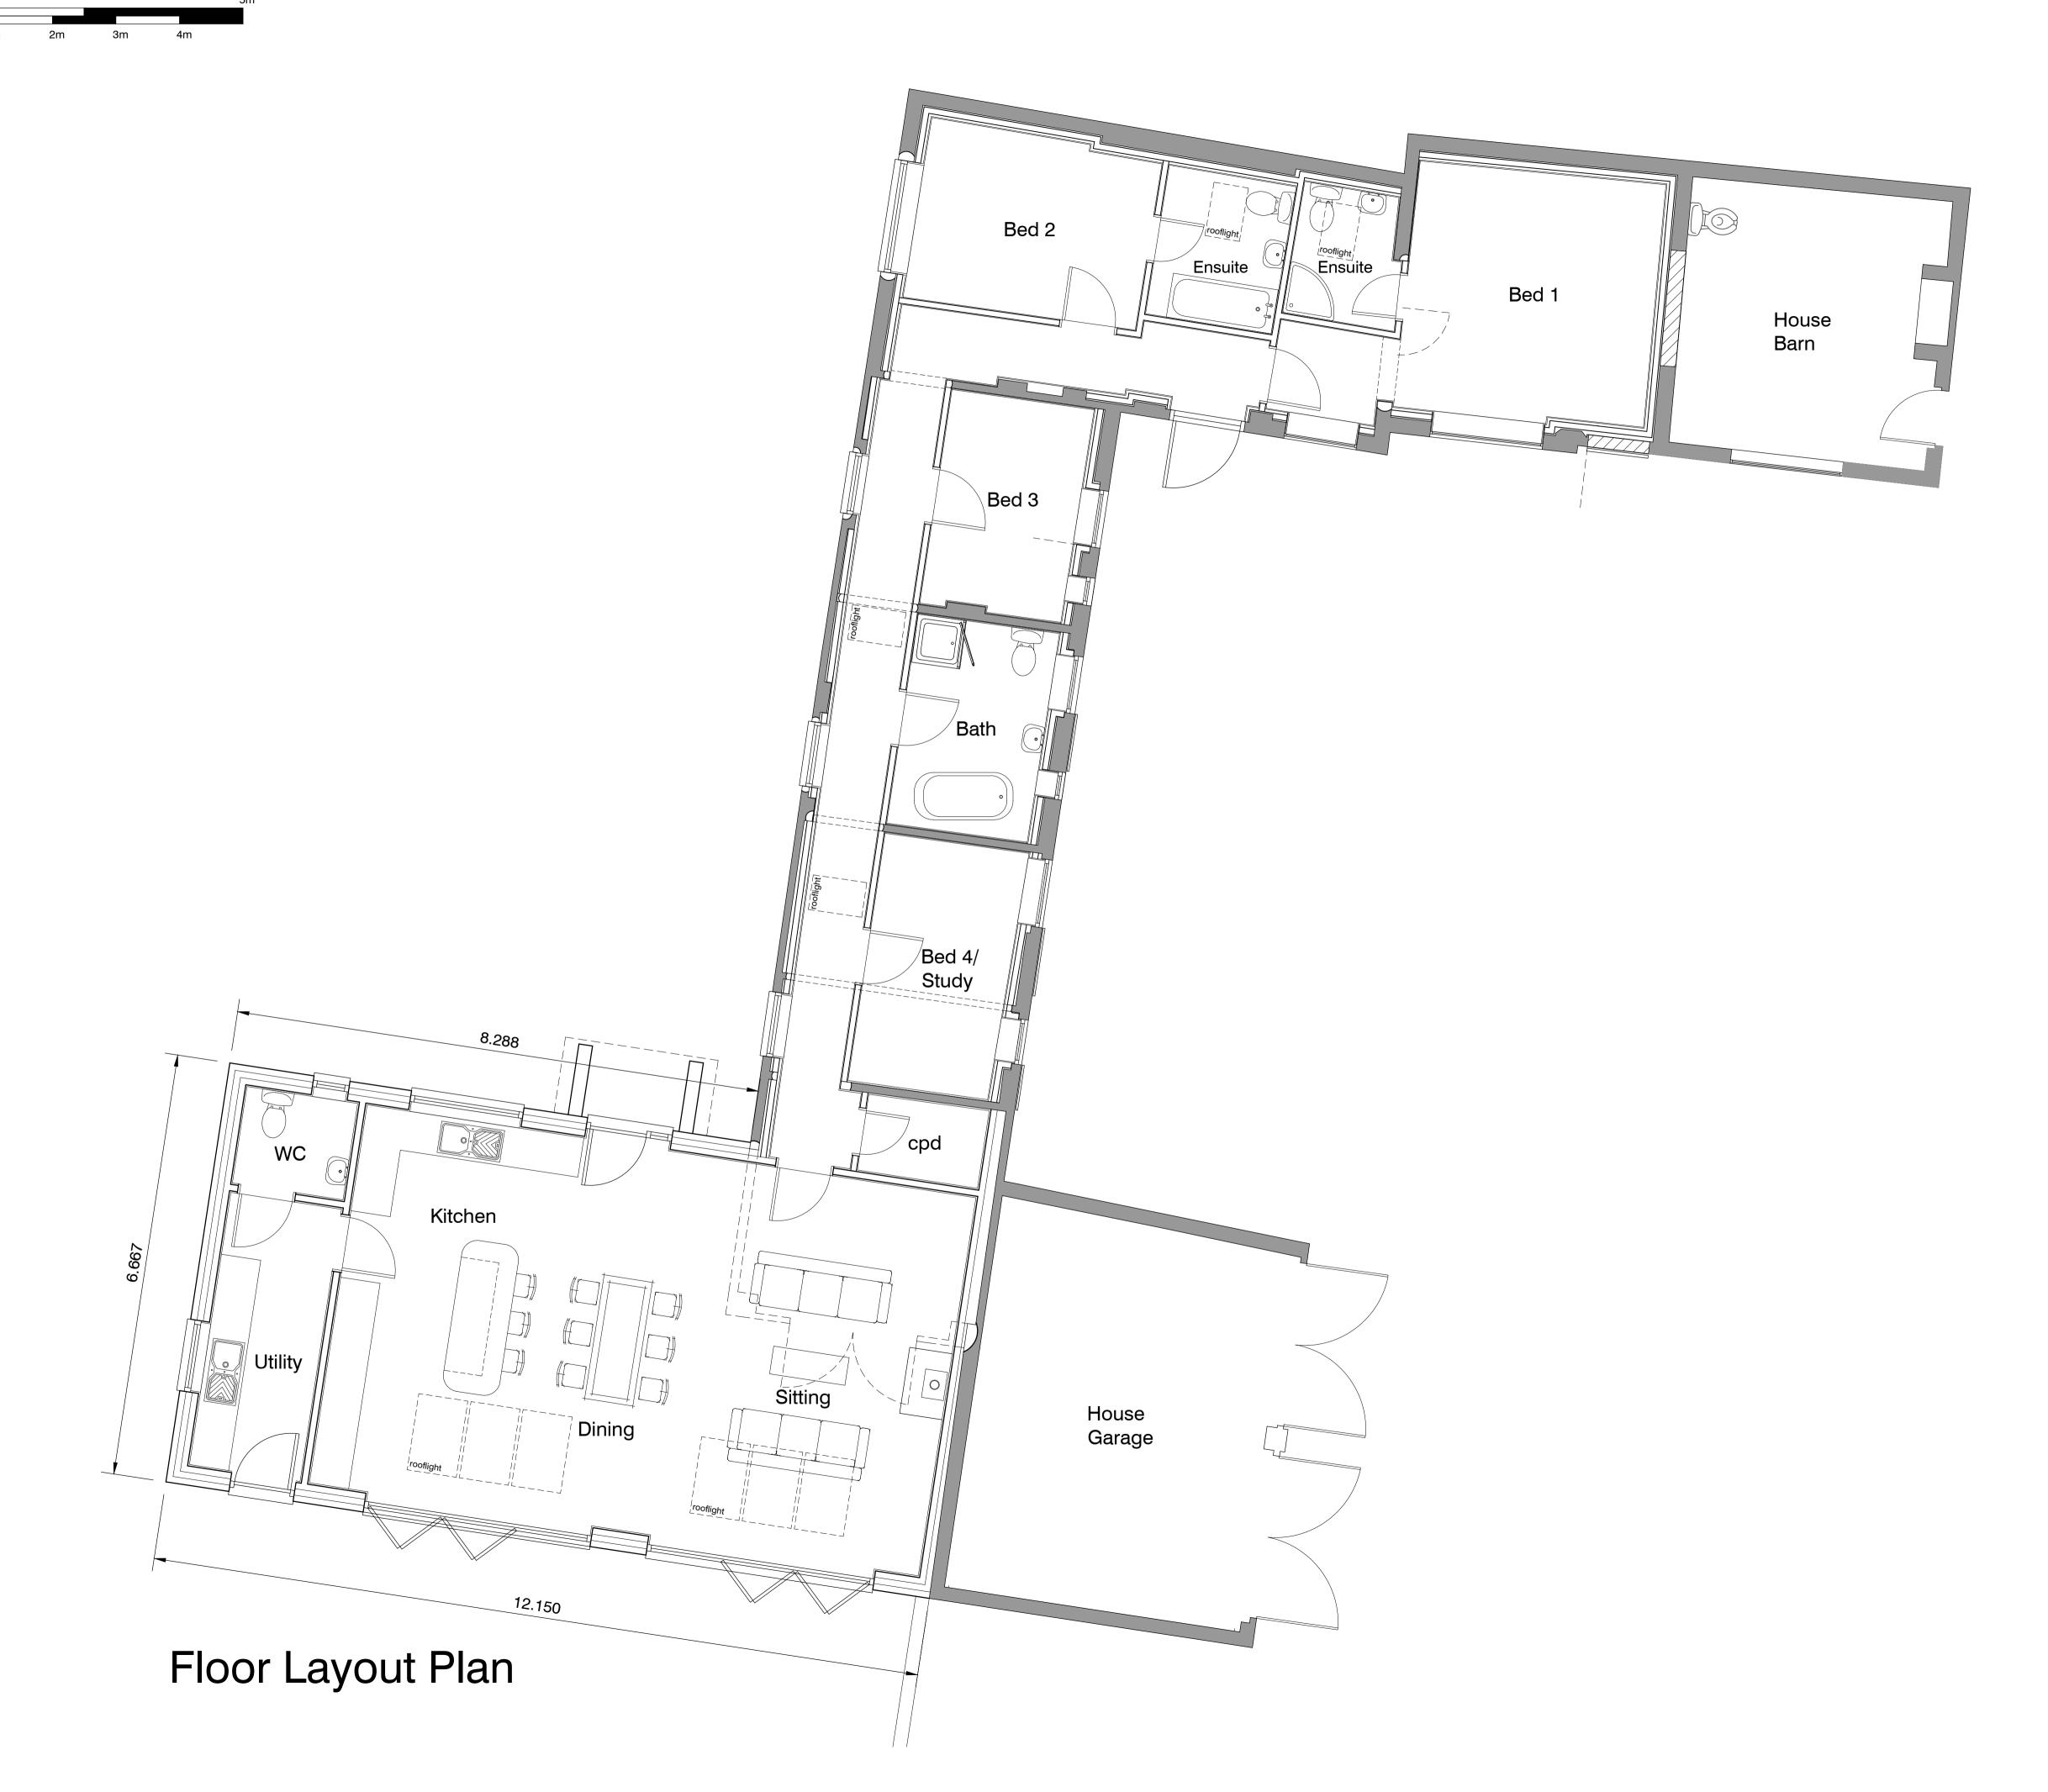

NB: Layouts are all subject to accuracy of information provided by others



Α	Minor amendments in line with Client comments	20-02-19
Revision	Description	Date

Mr & Mrs Fearn

Barn Conversion & Extension Mill Farm, Shelford Road Newton, Nottinghamshire

Drawing: Proposed Floor Plan							
Status:	Plannir						
Scale:	Scale: 1:50 @ A1 & 1:100 @ A3						
Date:	February 2019						
Drwg. No: 1489F/003							
Revision:	Α	Drawn by	mdf				