



Existing Ground Floor Plan

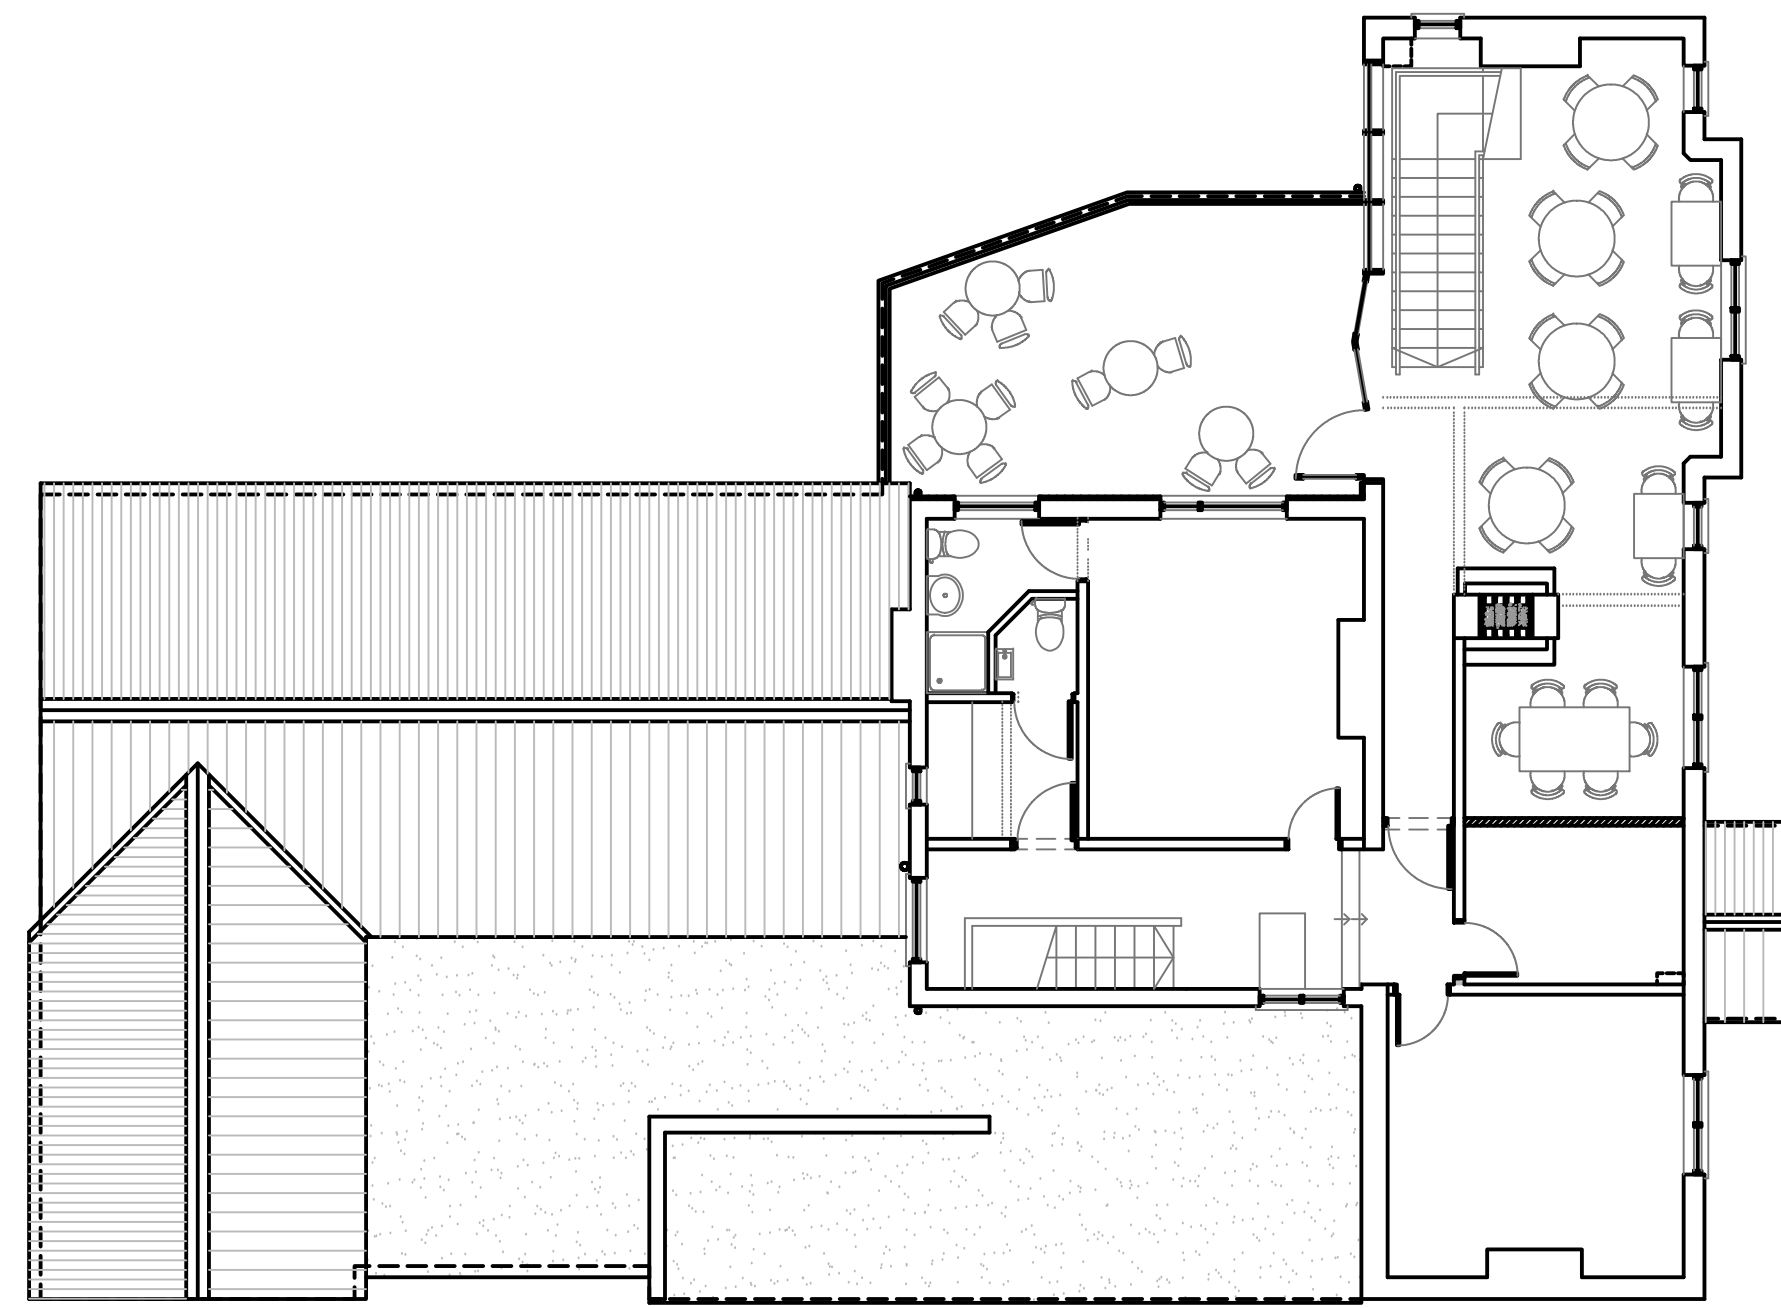

Existing First Floor Plan



Existing Front (South) Elevation

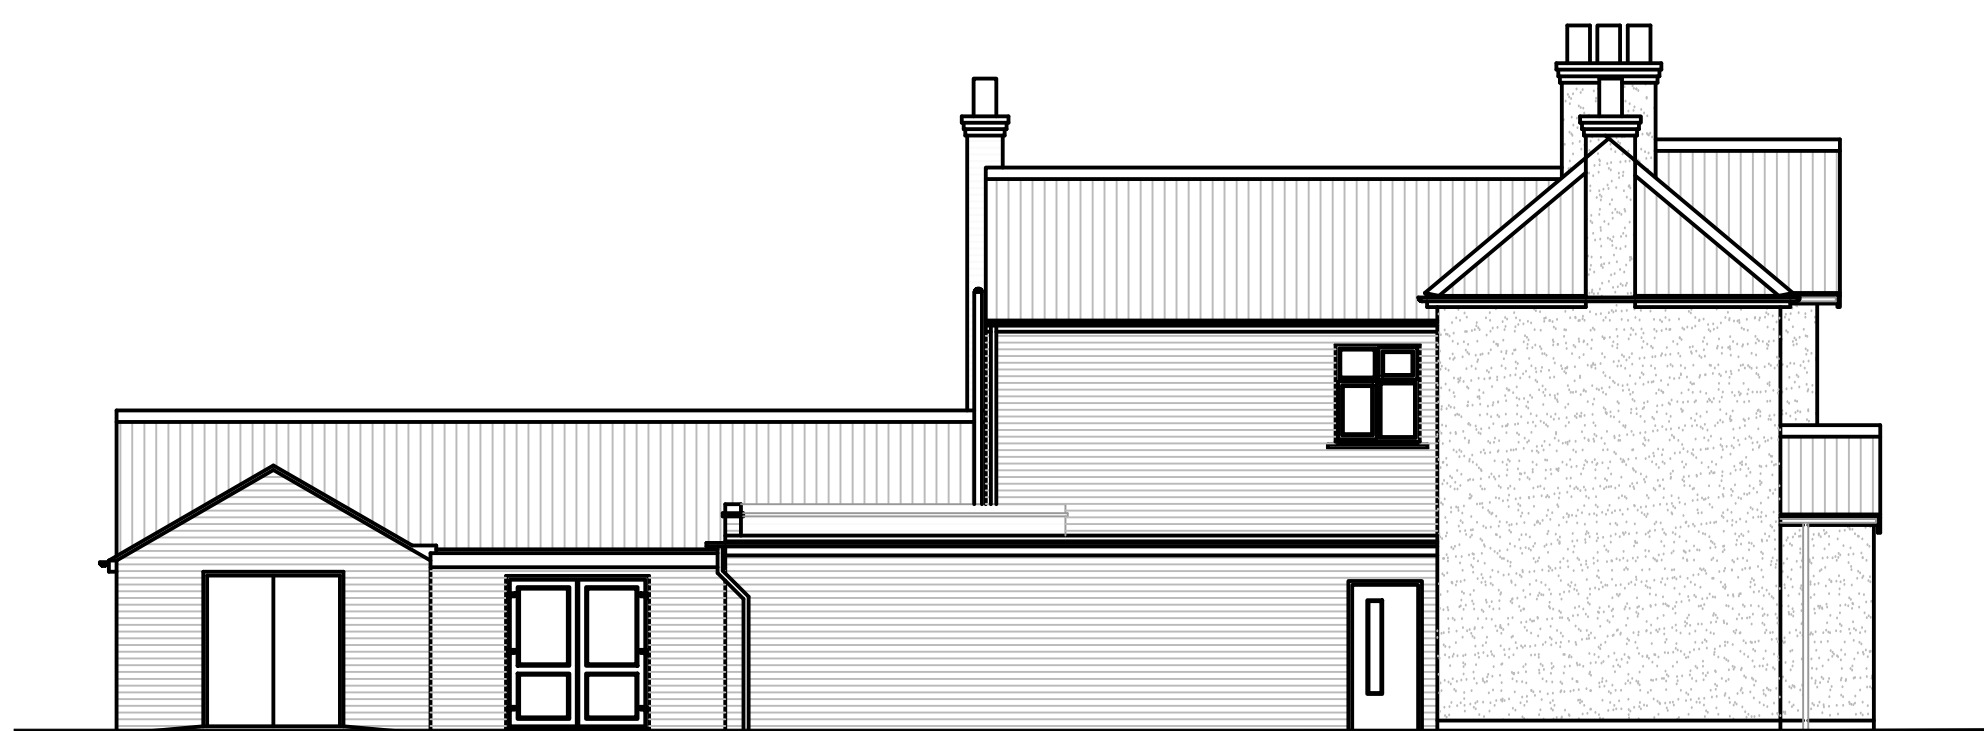

Existing Side (West) Elevation



Existing Side (East) Elevation



Existing Rear (North) Elevation

rev	date	name	chk	note

Cleveley King
Architects
A 16 Commerce Square
Nottingham
NG1 1HS
T 07841 511909
W www.cleveleyking.com
E jamie@cleveleyking.com



A1
Original Sheet Size

STATUS
Planning

PROJECT
Extension to The Old Volunteer PH
61 Caythorpe Road
Caythorpe
Nottingham
NG14 7EB

CLIENT
Mrs. Jo Connors
The Old Volunteer PH

DRAWING TITLE
Existing floor plans and elevations

SCALE	DATE	DRAWN	CHK
1 : 100	22/11/19	JK	-
DRAWING NUMBER	REVISION		
1960-100	-		