


side elevation - west (site of substation)

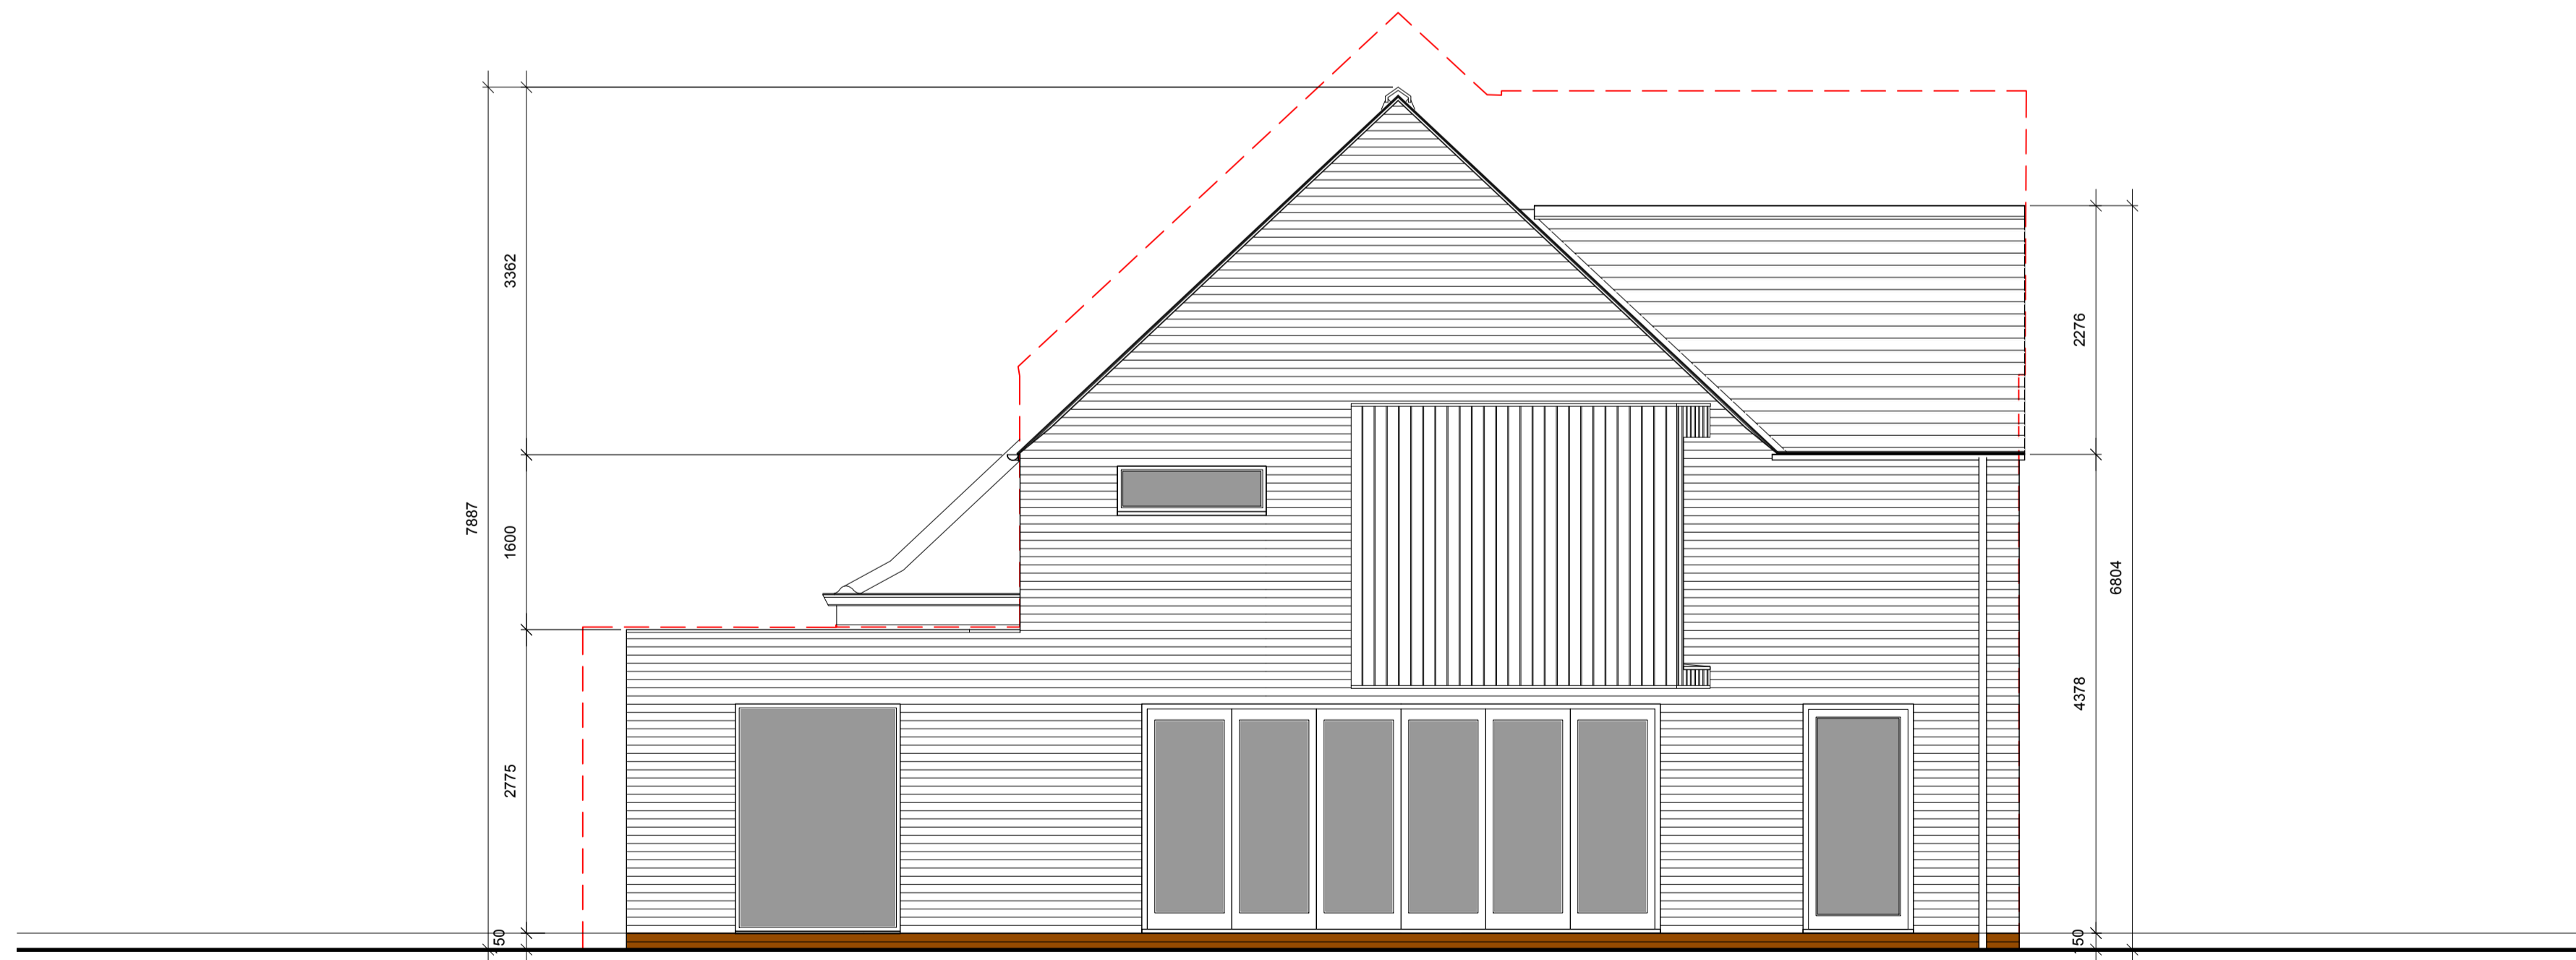

rear elevation - north (site of substation)

| Revision | Date | By | No |
|----------|------|----|----|
|          |      |    |    |

**Nick Hutchings Architect Ltd**

Four Trees, Old North Road, North Muskham, Newark, NG23 6ET. tel: 07796322761 email: nick@nharchitect.co.uk

1NA (Mansfield Road) Ltd.

35 Kirk Lane  
Ruddington  
Nottingham

former sub-station site - elevations

**395 P 12 A**

scale - 1:100  
DRAWN : NH

date - Oct 20

**A1**