



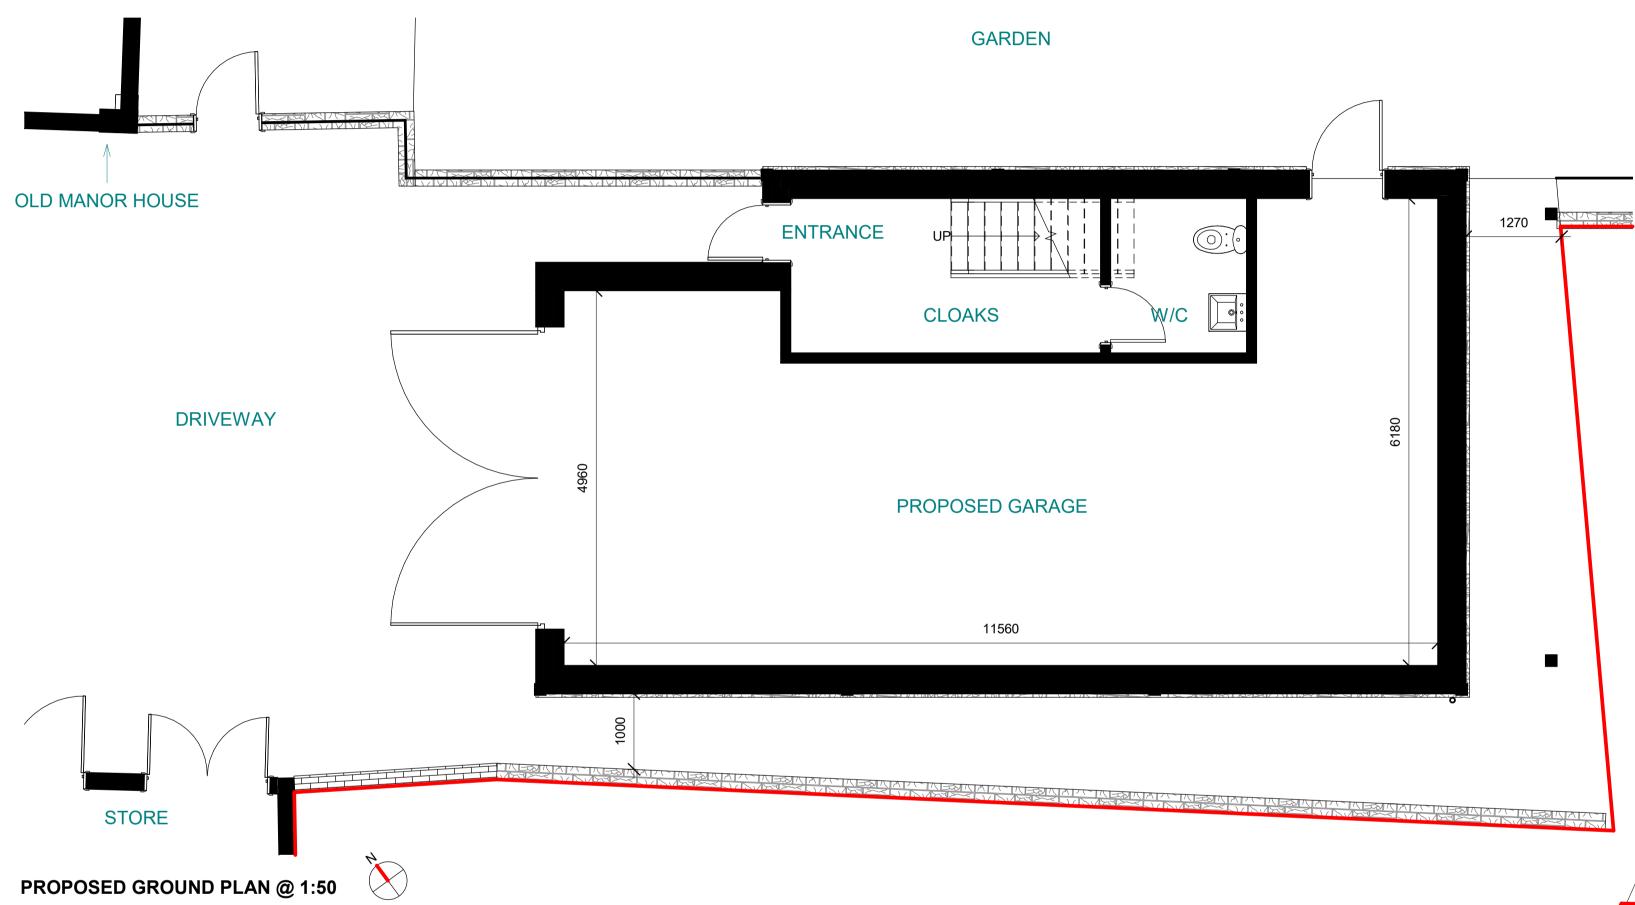





PROPOSED NORTH-EAST ELEVATION @ 1:100



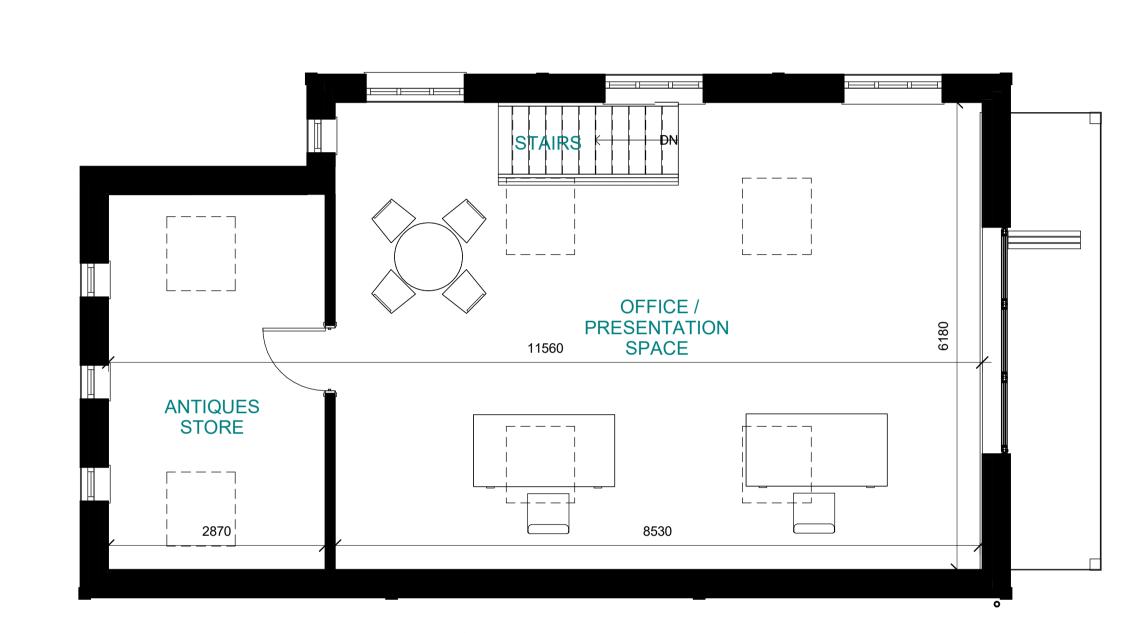

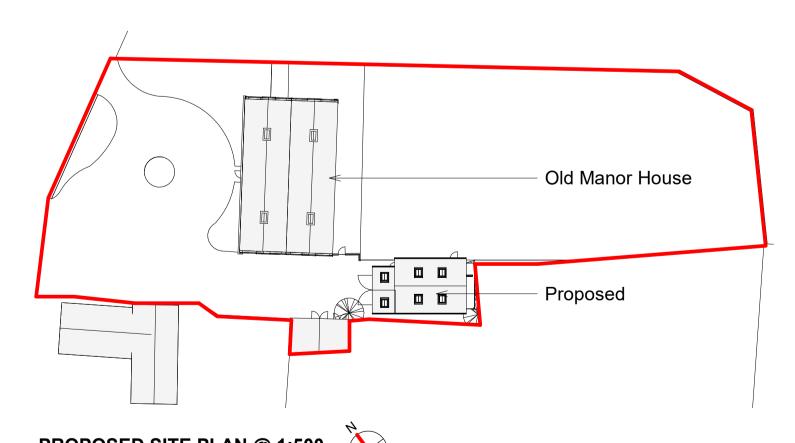


PROPOSED FIRST FLOOR PLAN @ 1:50

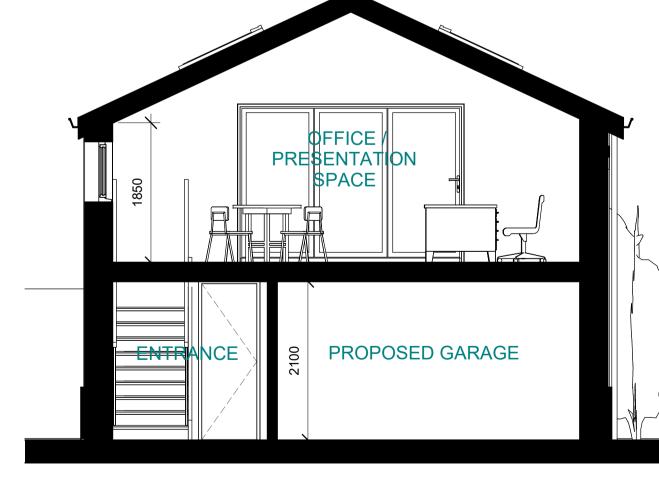

PROPOSED SITE PLAN @ 1:500

PROPOSED SECTION @ 1:50

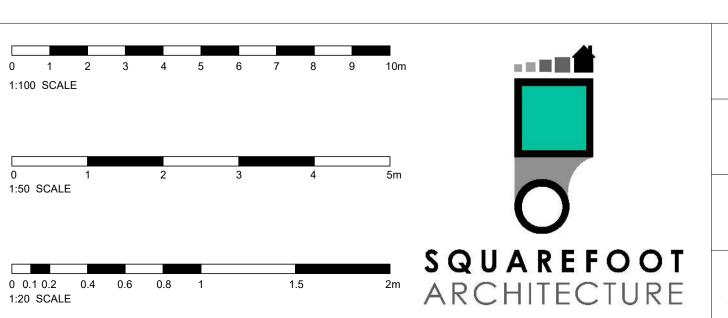

Mr & Mrs Vincent Project Old Manor house, Bottesford Road, Allington, NG32 2DH

Proposal Planning permission for stores and office **Drawing** Proposed combination drawing

Drawing No. PL 002 Scale Multiple at A1 **Date** 22/01/2020 Drawn By MTS Revision 003

Do not scale off this drawing. This drawing is the property of Squarefoot Architecture www.squarefootarchitecture.com



III

III