



FRONT SOUTH ELEVATION - AS PROPOSED 1:100.



REAR NORTH ELEVATION - AS PROPOSED 1:100

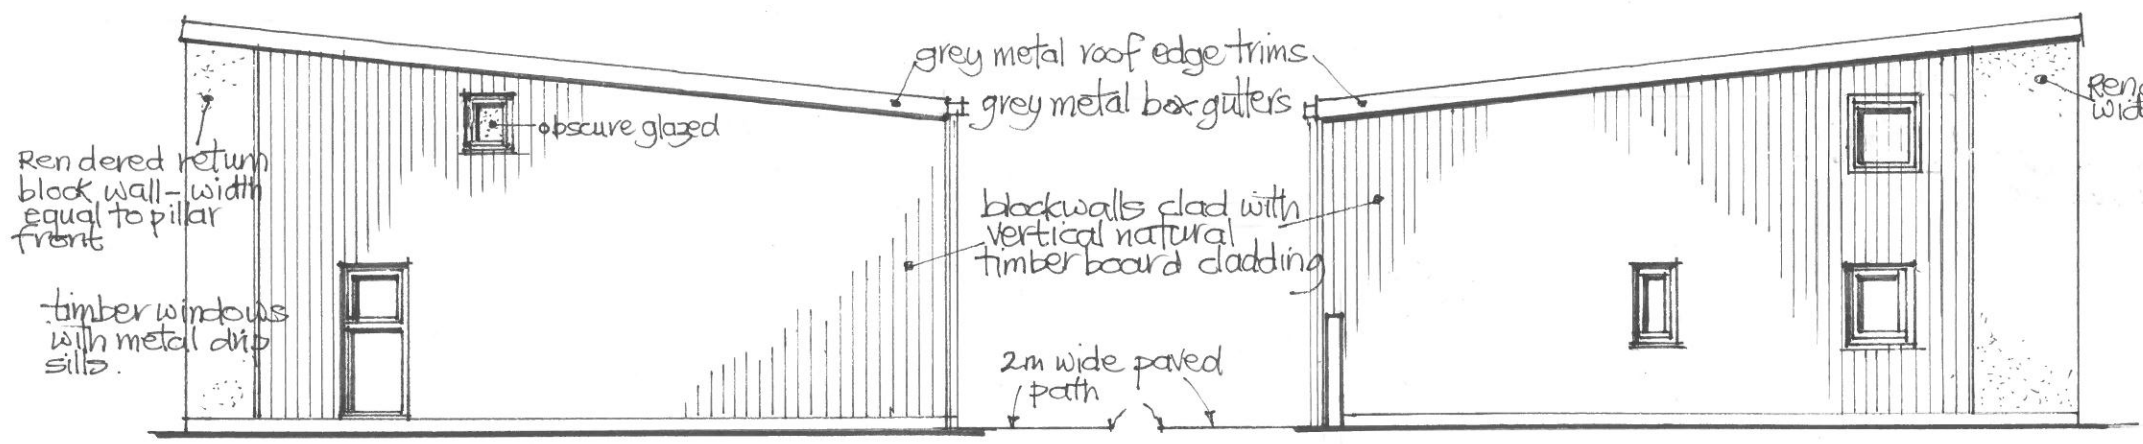

EAST END ELEVATION - AS PROPOSED 1:100.

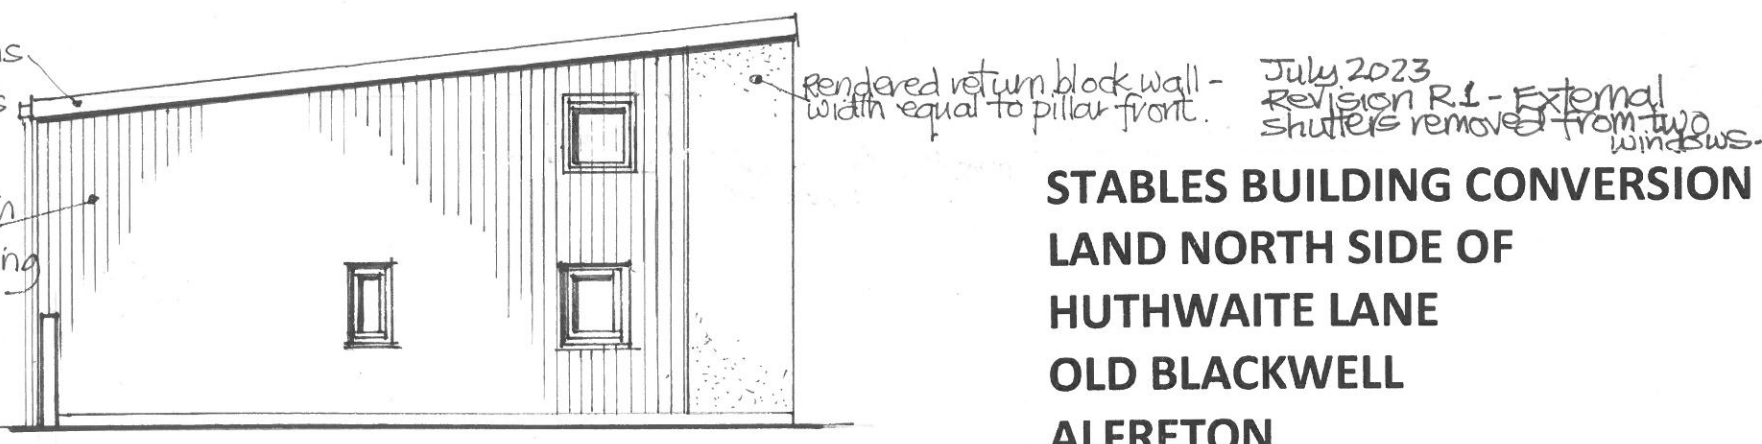

WEST END ELEVATION - AS PROPOSED

STABLES BUILDING CONVERSION
LAND NORTH SIDE OF
HUTHWAITE LANE
OLD BLACKWELL
ALFRETON
DE55 5HY

PROPOSED ELEVATIONS
 Drawing No. Blackwell /2023 / 03 R.1
 Scale 1:100 @ A3
 Drawn - David C Morris MRICS
 Date - March 2023