

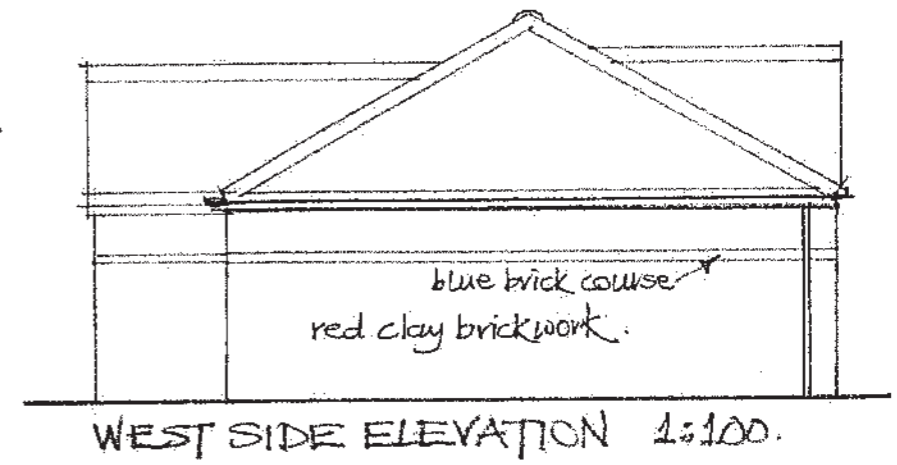
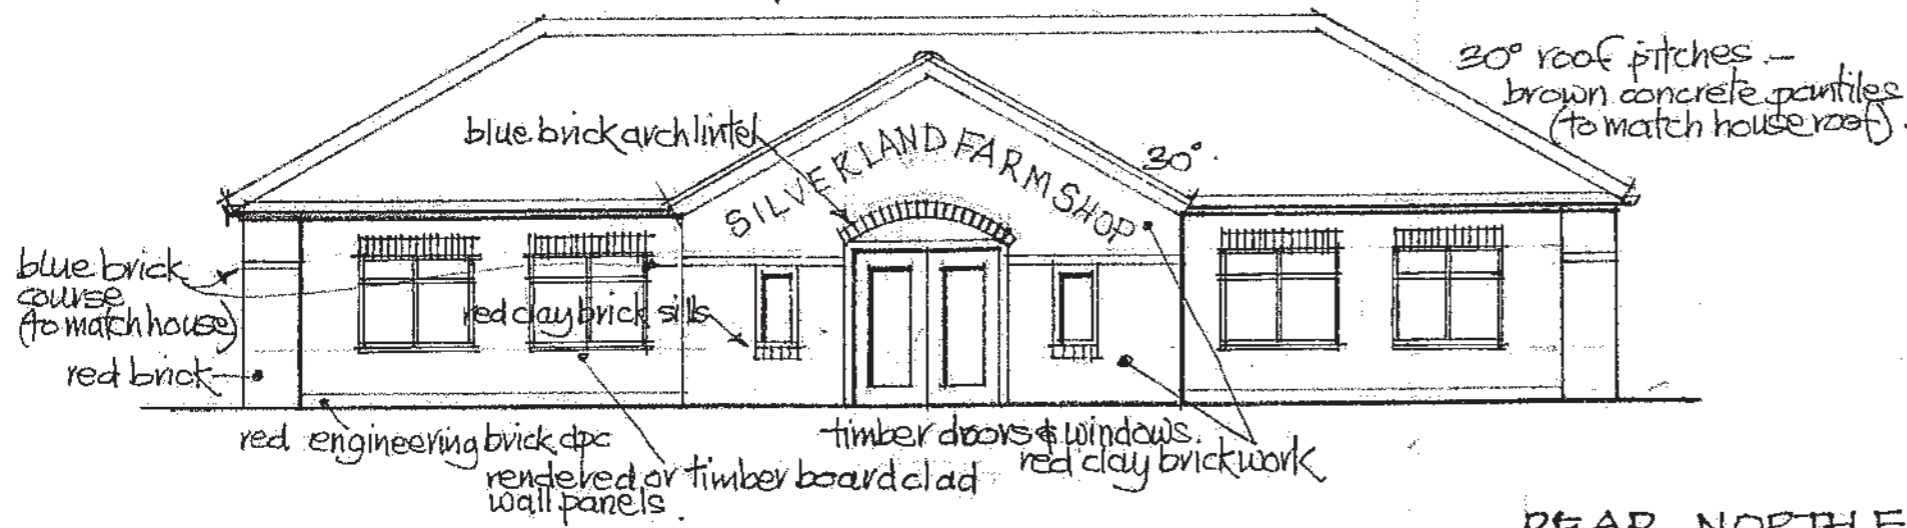
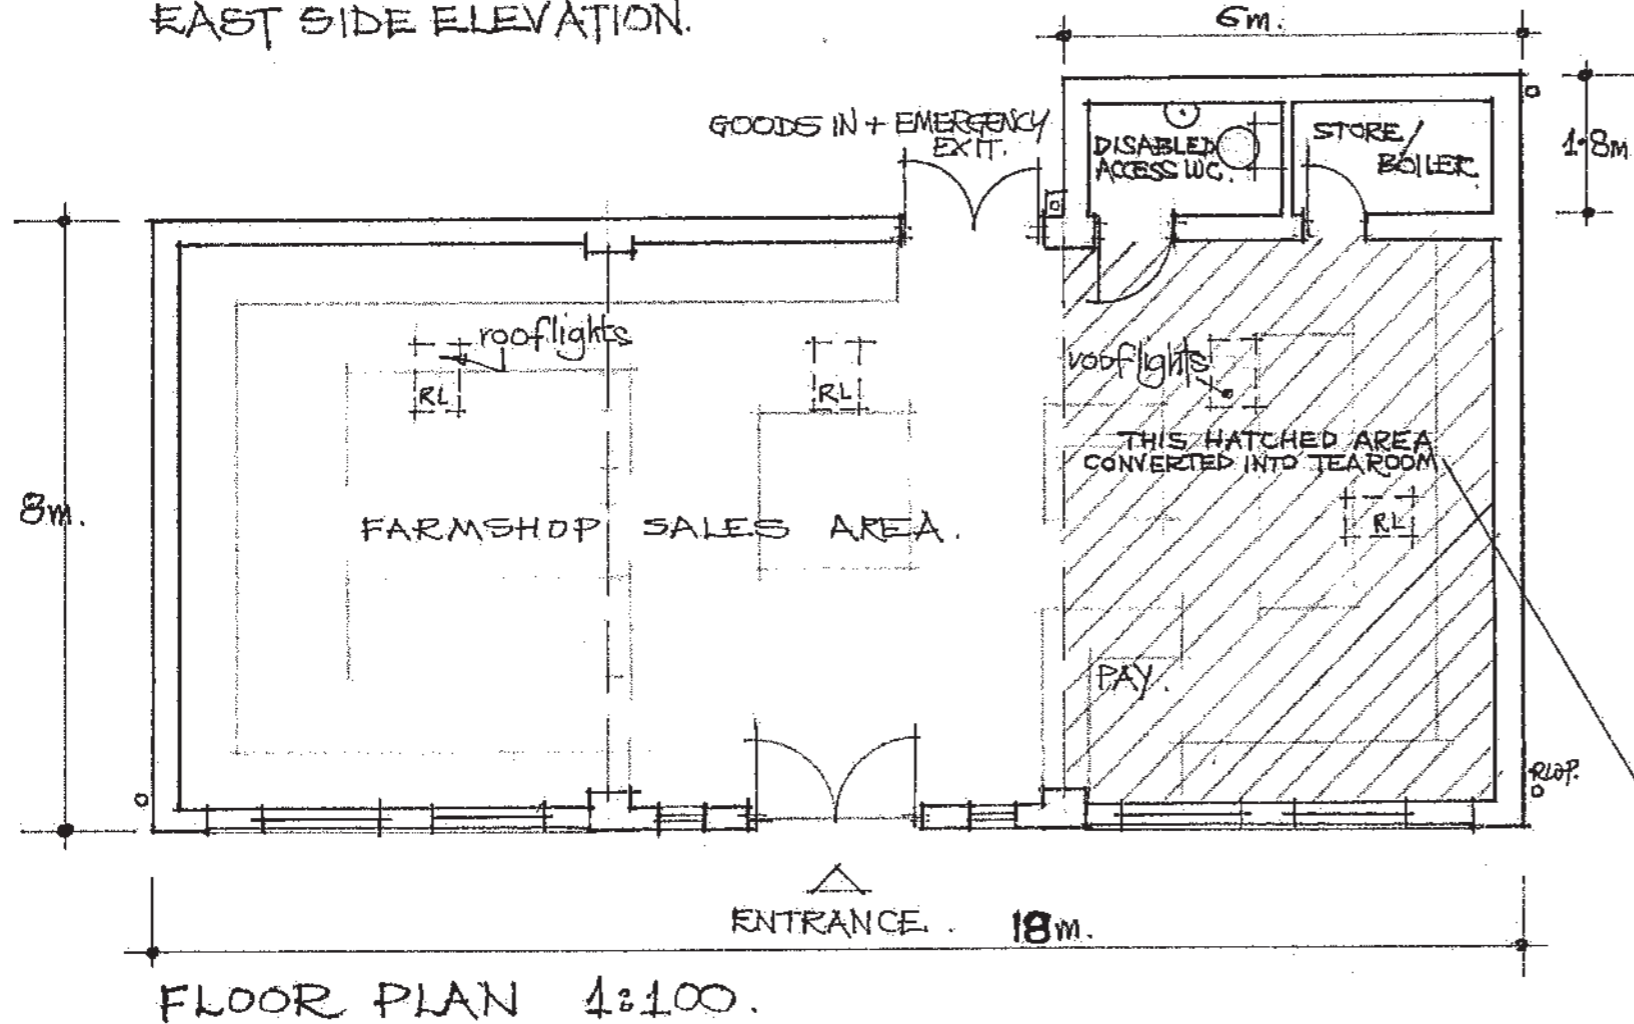


FRONT SOUTH ELEVATION 1:100.

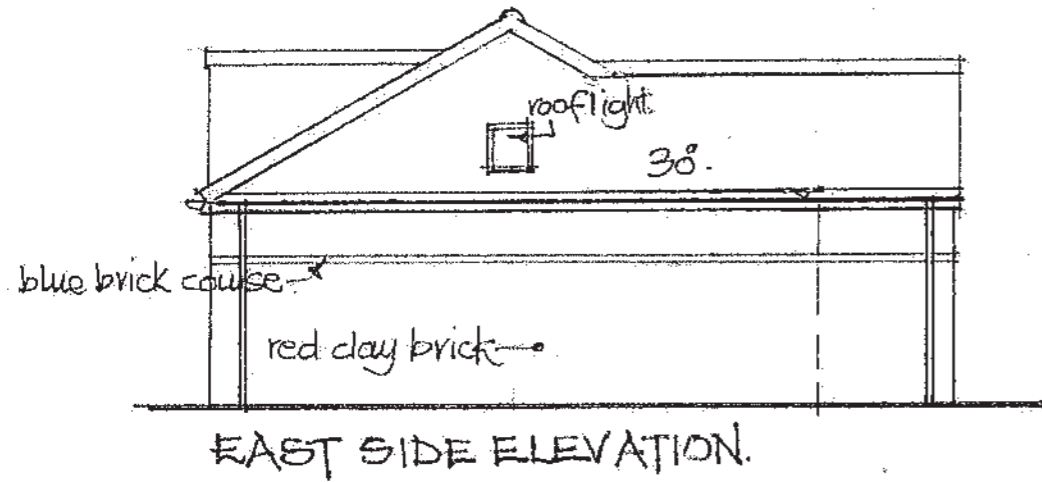

REAR NORTH ELEVATION.

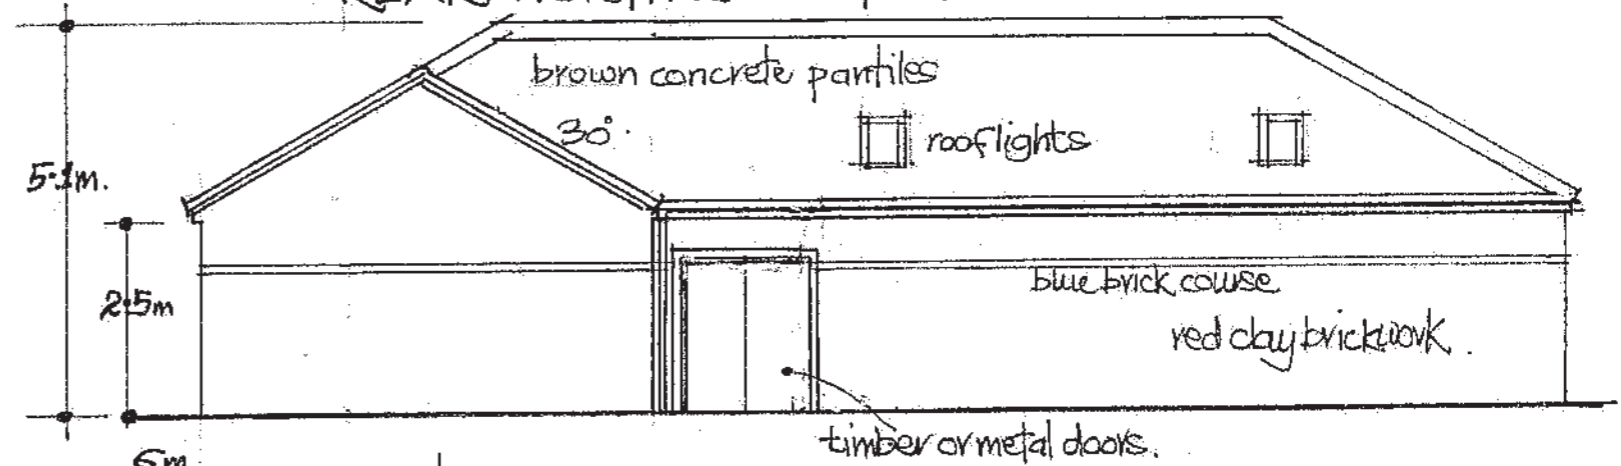

FLOOR PLAN 1:100.

**PROPOSED NEW FARMSHOP BUILDING  
SILVERLAND FARM  
MAIN ROAD  
RAVENSHEAD  
NOTTS  
NG15 9GS**

**PLAN AND ELEVATIONS AS PROPOSED  
Scale 1:100 @A3 DATE: JUNE 2016.**

**DRAWING No. SFR / 2016 / 02.R1**

REVISION R1 - JANUARY 2020 - EAST END OF FARMSHOP  
CONVERTED INTO A TEAROOM.