



North-West Elevation

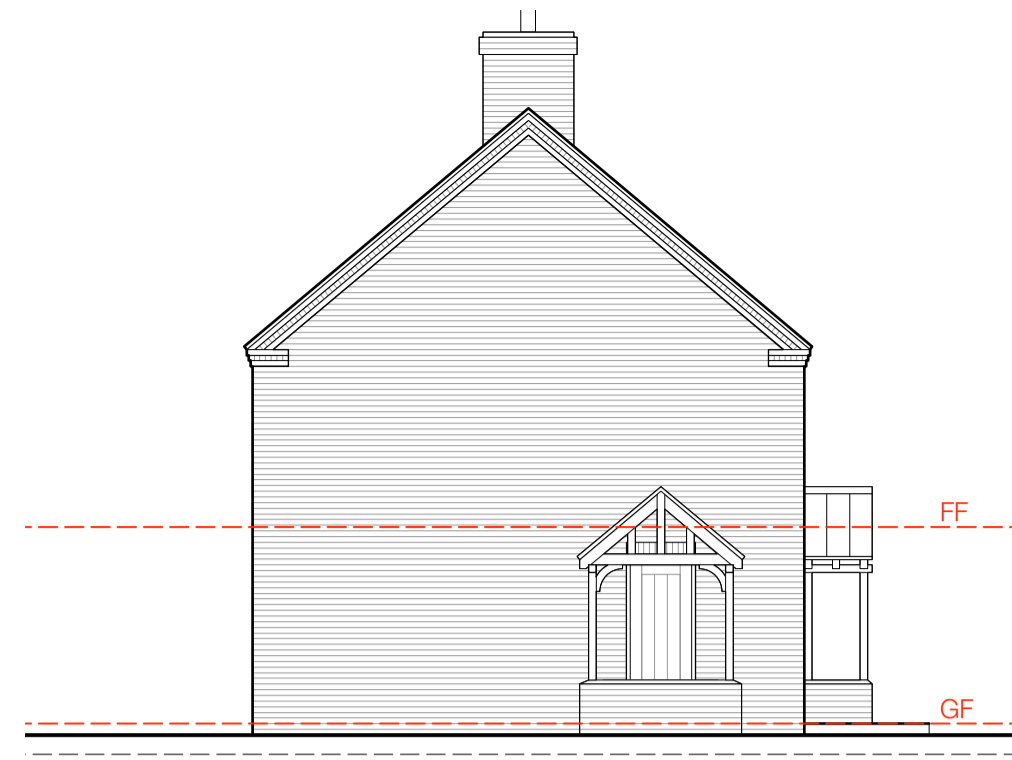


South-West Elevation




South-East Elevation

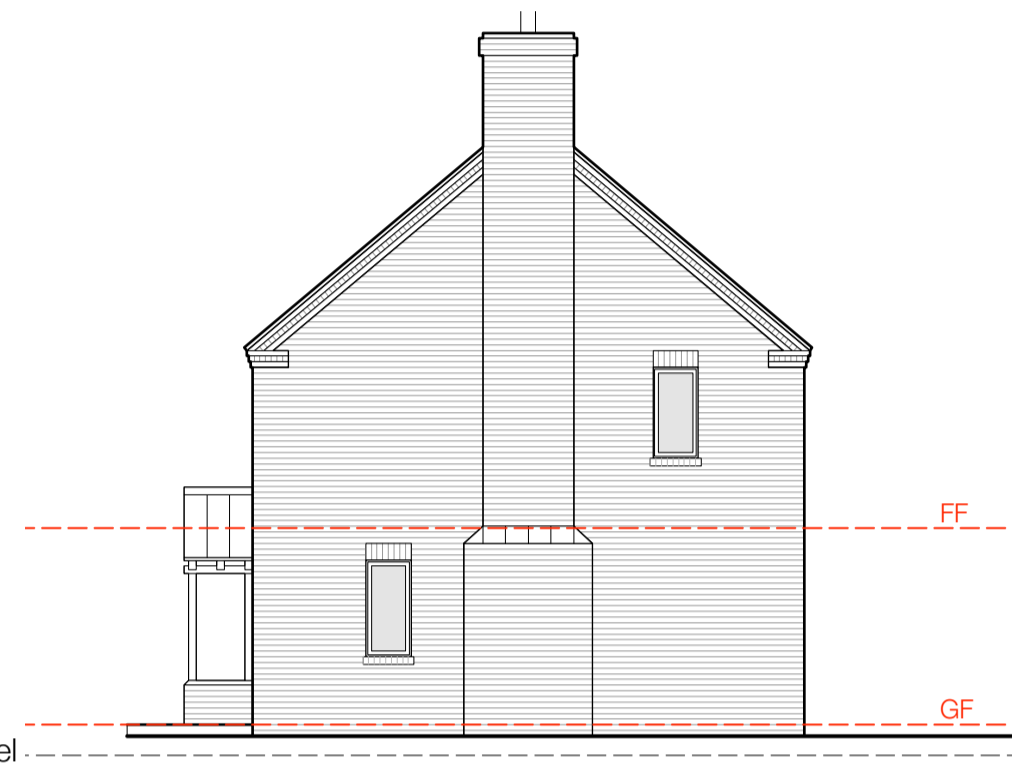


North-East Elevation

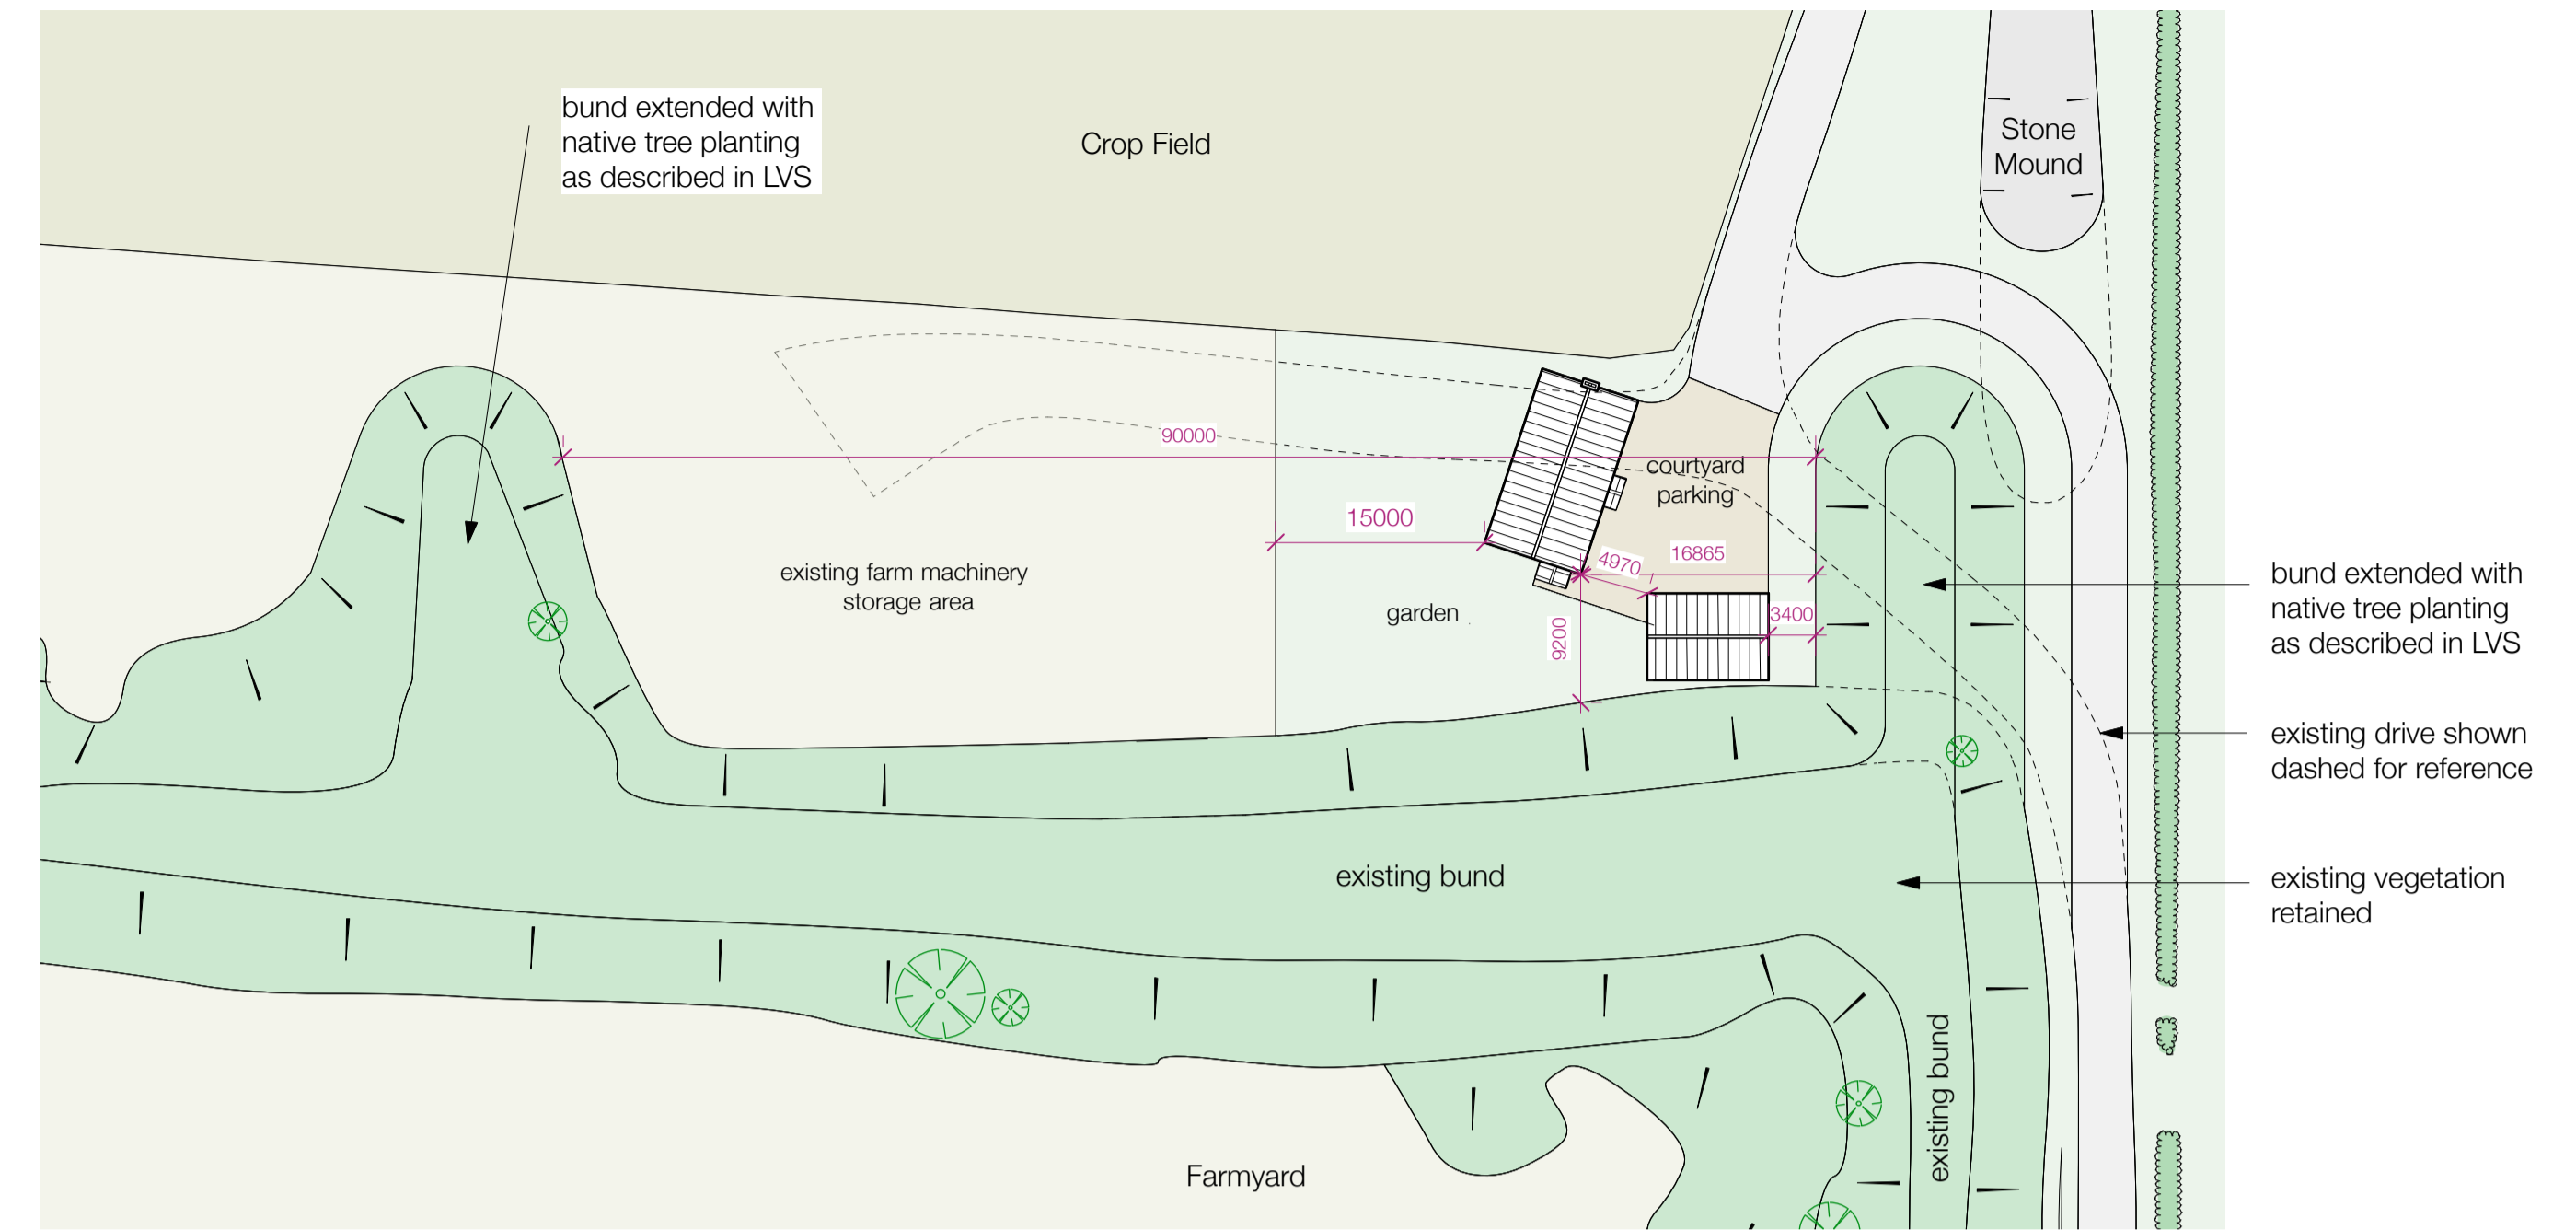



Proposed Site Plan  
Scale 1:500

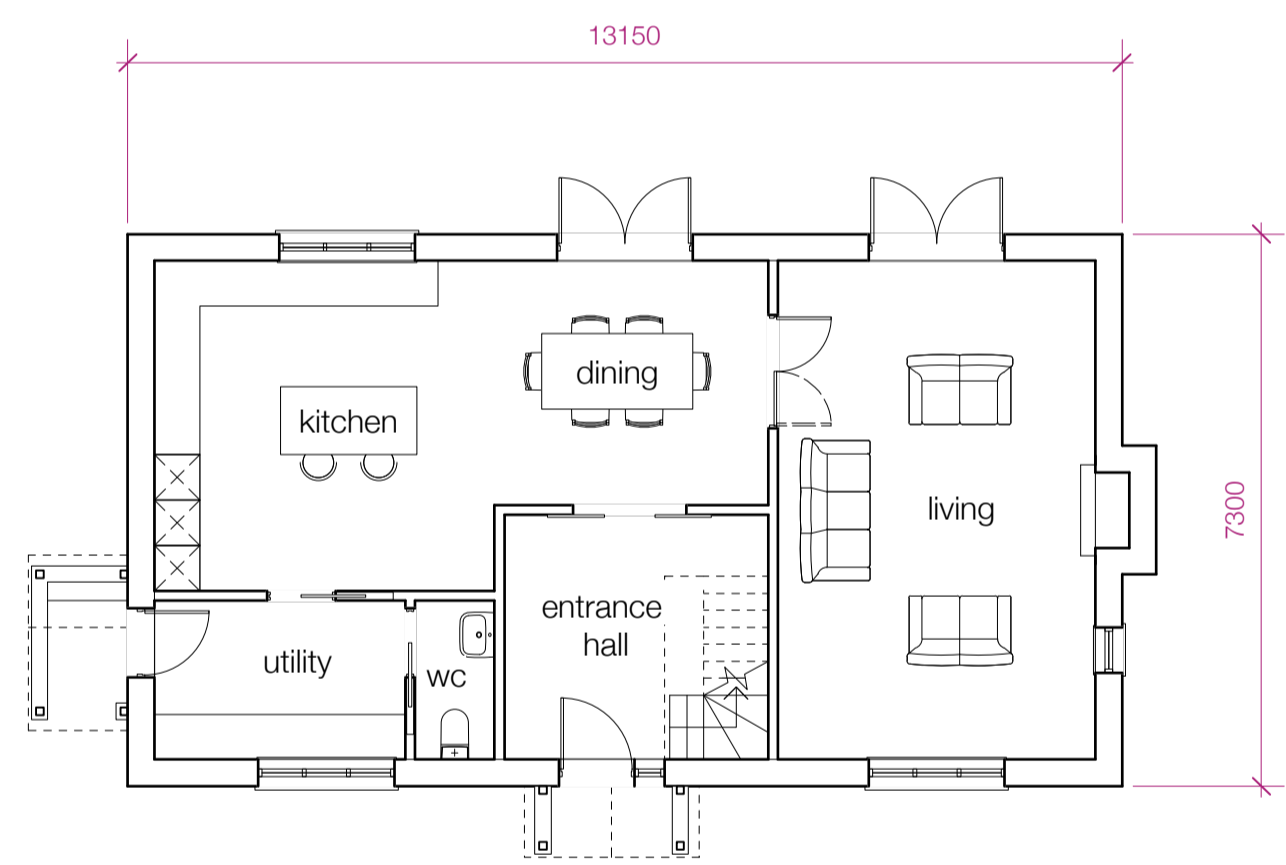

Proposed Ground Floor Plan

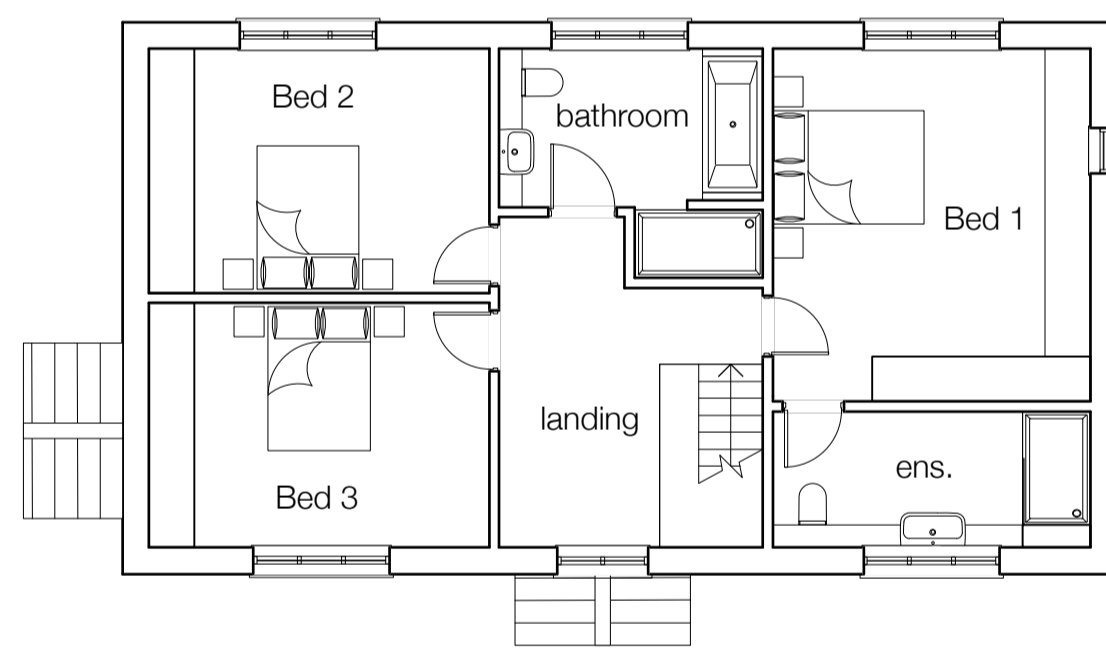

Proposed First Floor Plan

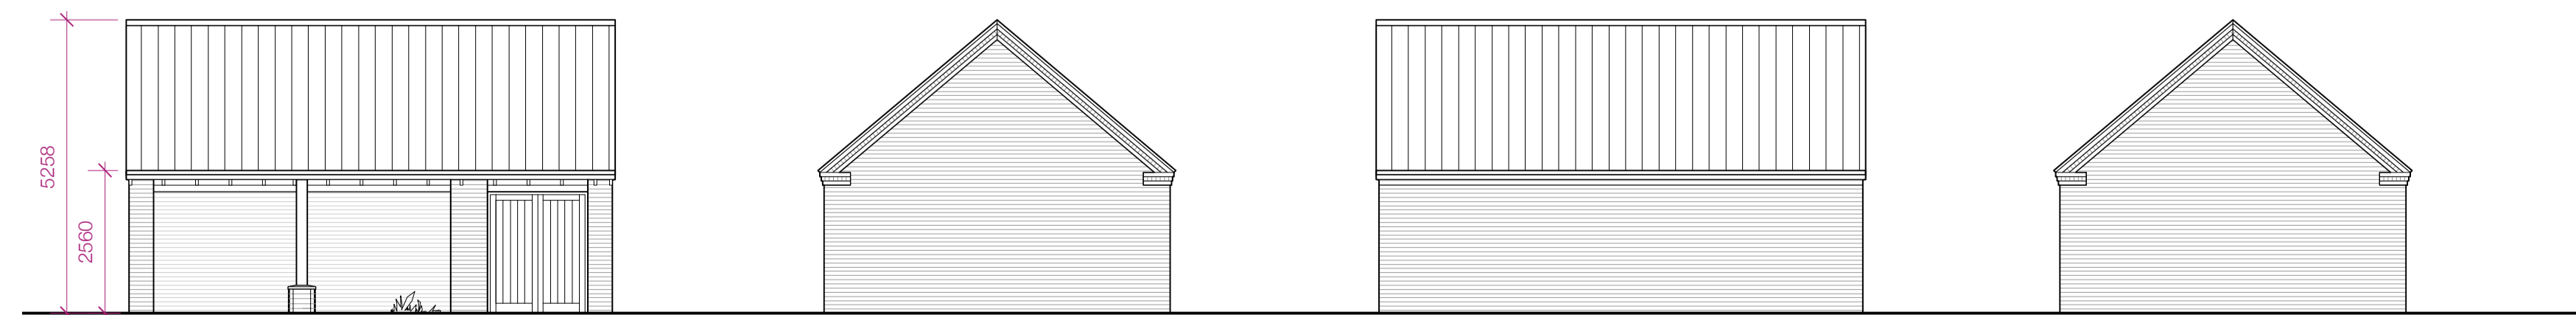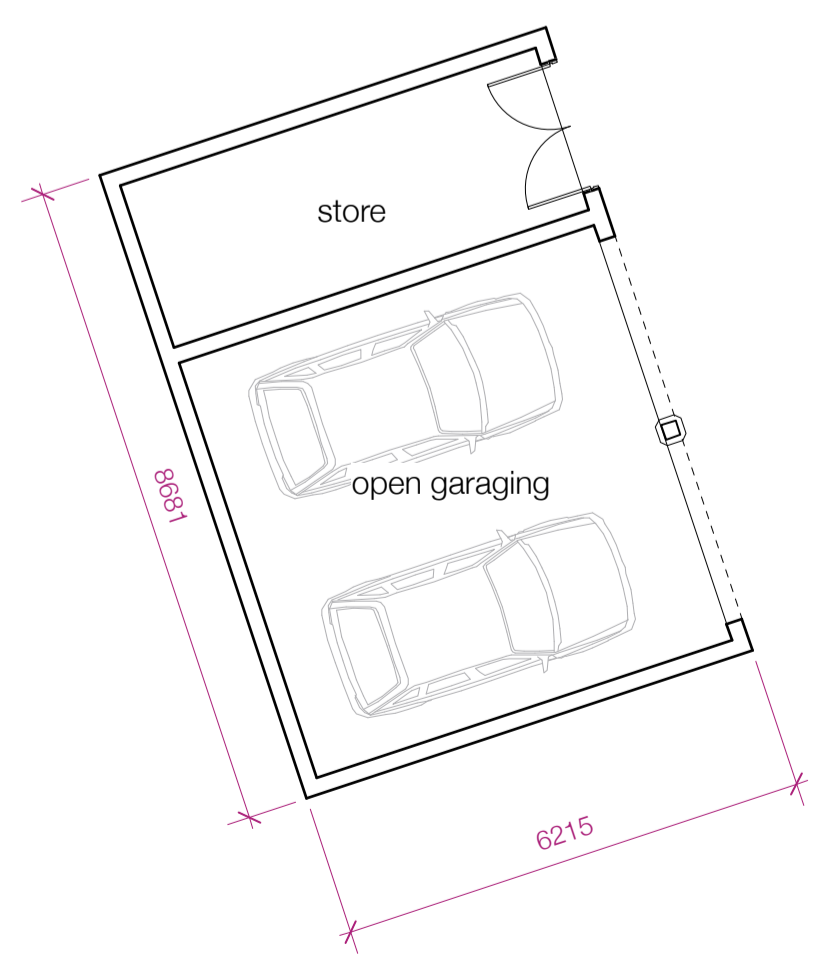

Proposed North Elevation      Proposed East Elevation      Proposed South Elevation      Proposed West Elevation

REV	DATE	DESCRIPTION	BY
C	29/11/21	French doors amended as client email 25/11/21	JW
B	24/11/21	Existing farm machinery storage area noted	JW
A	24/11/21	Amended in line with client email dated 24/11/21	JW

**AJA**  
Allan Joyce Architects Ltd  
Architects, Landscape & Interior Design  
16-20 Bath Street, Nottingham NG1 1DF  
T 0115 8418418 E design@aja ltd.co.uk

CLIENT  
T.A.G. Farming & Hire

PROJECT  
Land at Rufford Forest Farm

DRAWING  
Proposed Plans and Elevations

PROJECT NUMBER	SCALE #A1	DATE	BY
3910	1:100	Nov 2021	BH

DRAWING NUMBER	REVISION	STATUS
02	C	Planning

This drawing is copyright and remains the property of Allan Joyce Architects Ltd. Generally do not scale drawings. All dimensions to be confirmed on site.