


Proposed Ground Floor

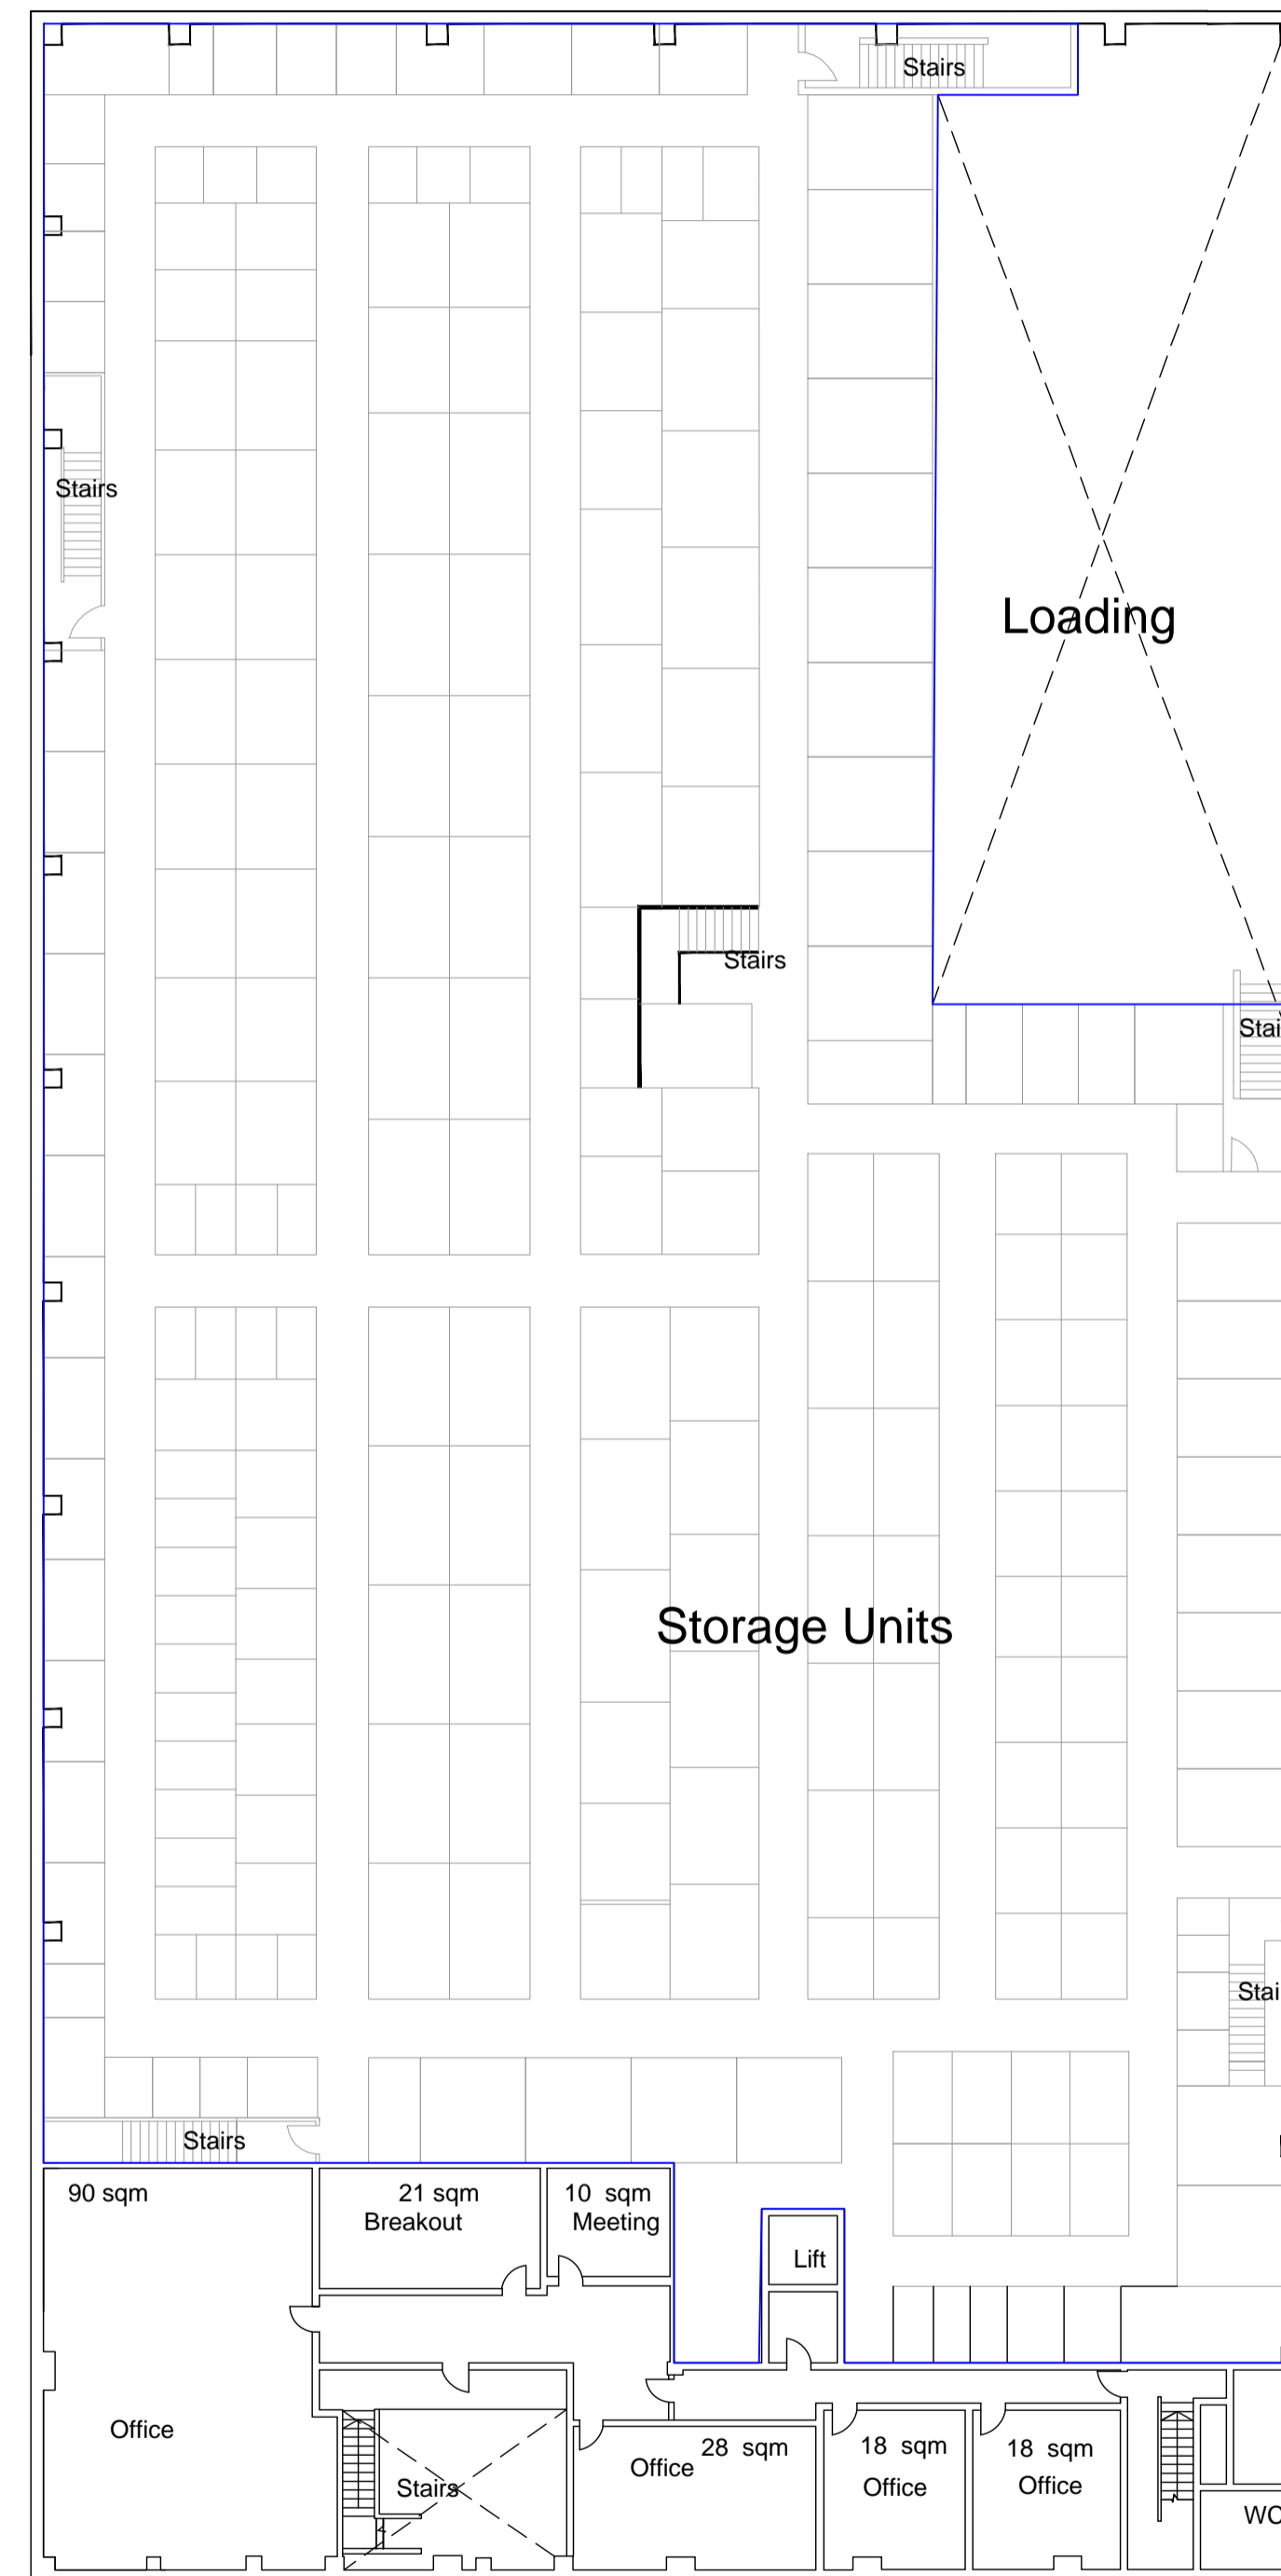

Proposed 1st Floor Mezzanine

rev	date	by	description	chkd
-----	------	----	-------------	------



CPMG Architects Ltd
People.Purpose.Place

Nottingham 13 St. Peter's Gate, Nottingham, NG1 2JF 0115 958 9500
London 31 / 35 Kirby Street, London EC1N 8TE 0207 492 1805
Birmingham The Lewis Building, Bull Street, Birmingham B4 6EQ 0121 481 2092
 enquiries@cpmg-architects.com www.cpmg-architects.com

job title
Nottingham City Storage

drawing title
Proposed Floor Plans

drawing status
WORK IN PROGRESS

drawn by	date	chk'd by	scale
RL	23.08.22	NG	1:200
job no.	drawing no.	revision	media
9357	G20-005	-	A1

Copyright of CPMG Architects Limited 2022.
 All rights reserved. No part of this publication may be reproduced, stored in any retrieval system or transmitted in any form or by any means without prior permission of CPMG Architects Limited.

Do not scale from drawing, use figured dimensions only.
 All dimensions to be checked on site.

ISO 9001:2015 Quality Management
 ISO 14001:2015 Environmental Management
 BS EN ISO 19650:2018 Information Management