




Front Elevation

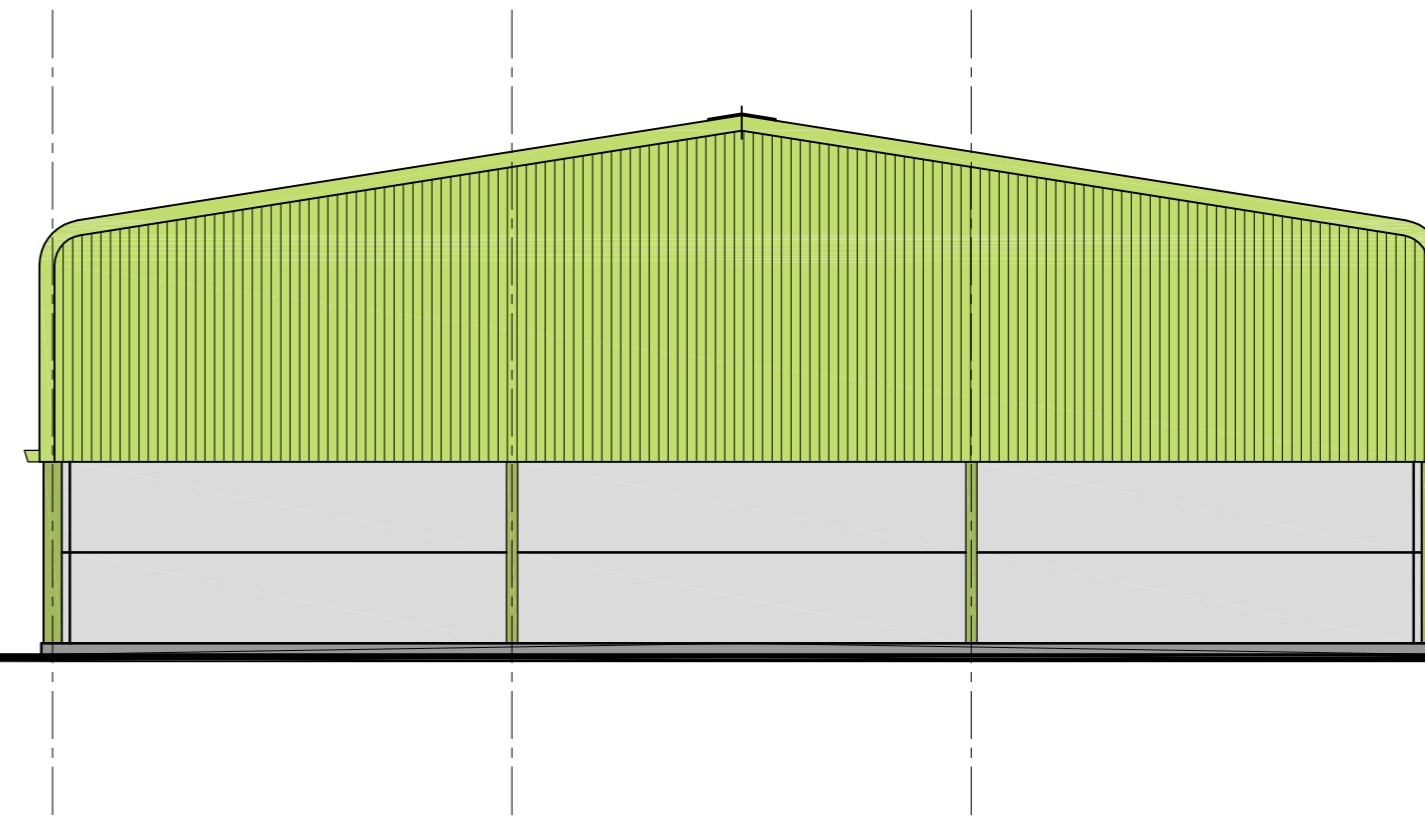


Rear Elevation

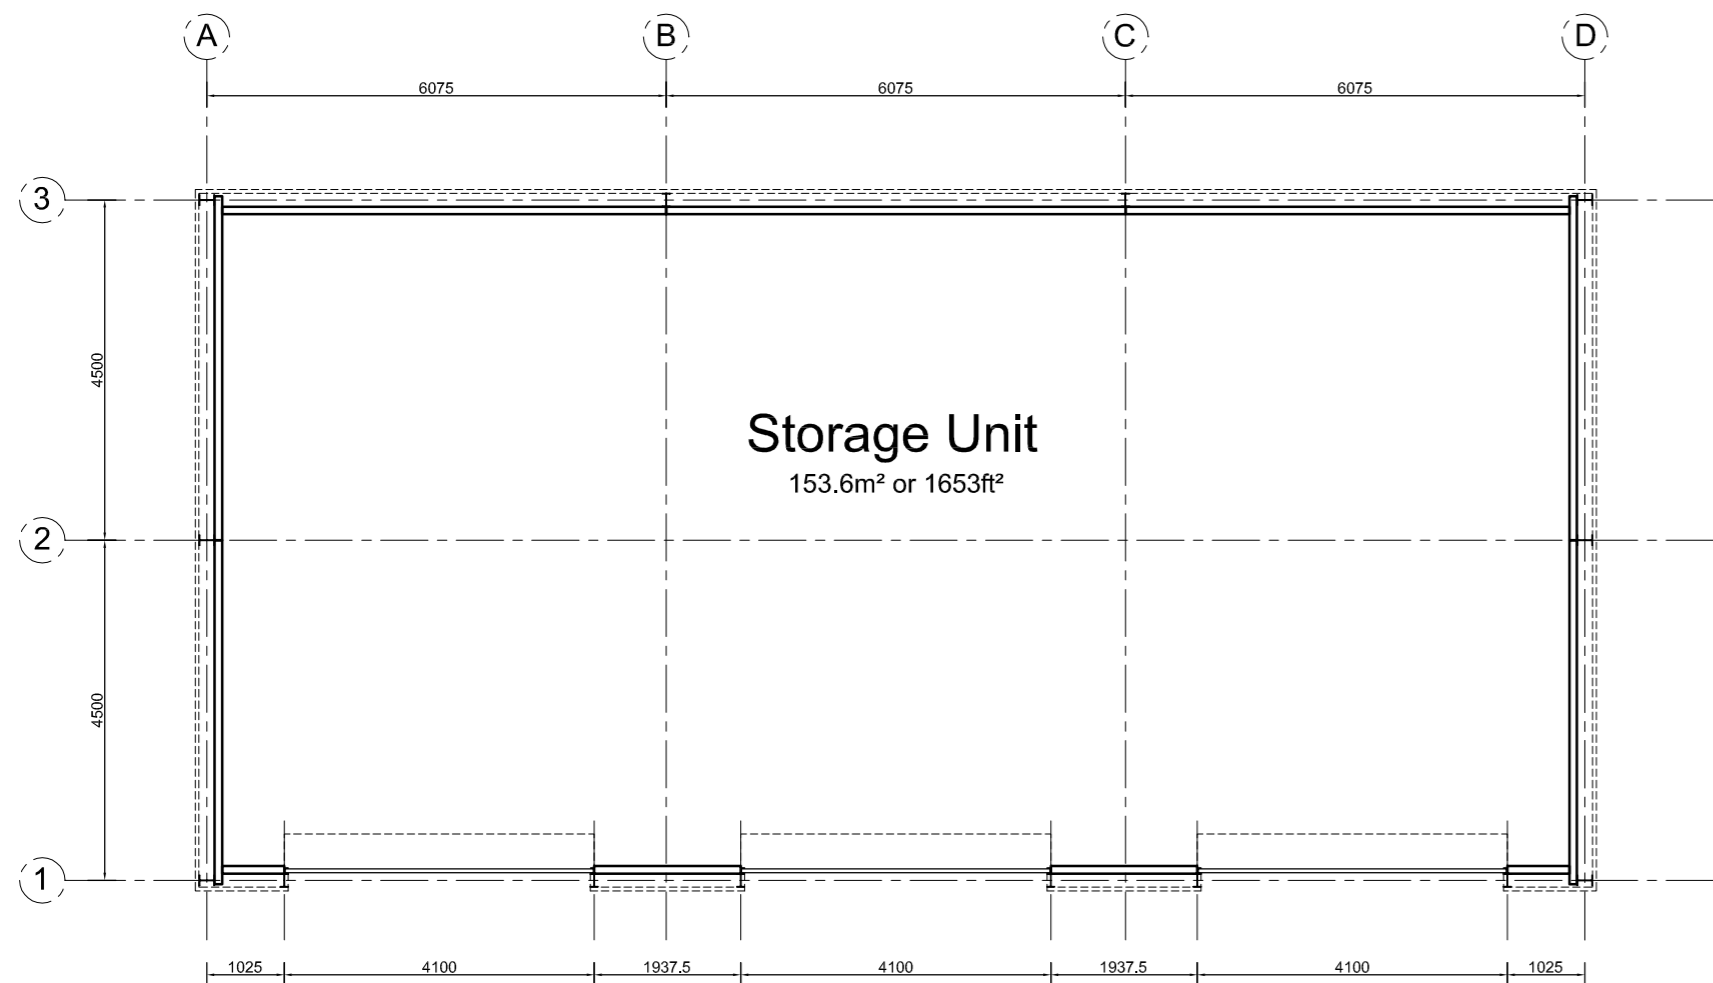

Plan Layout

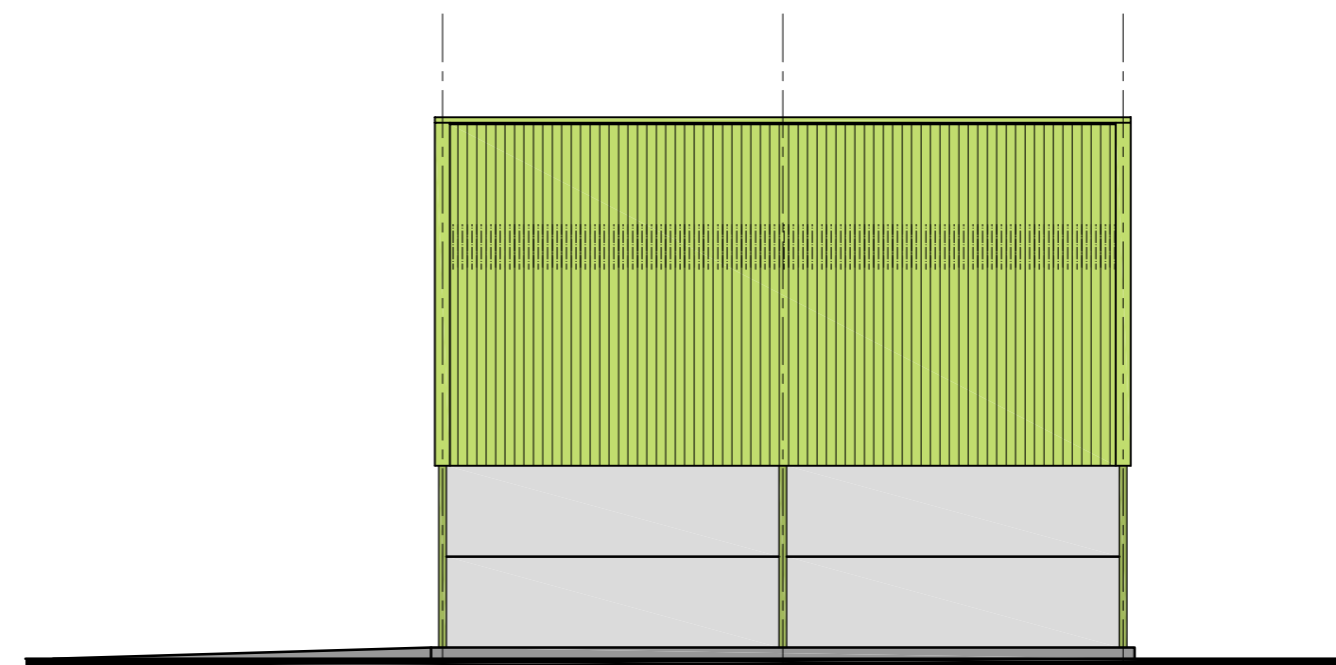

Side Elevation

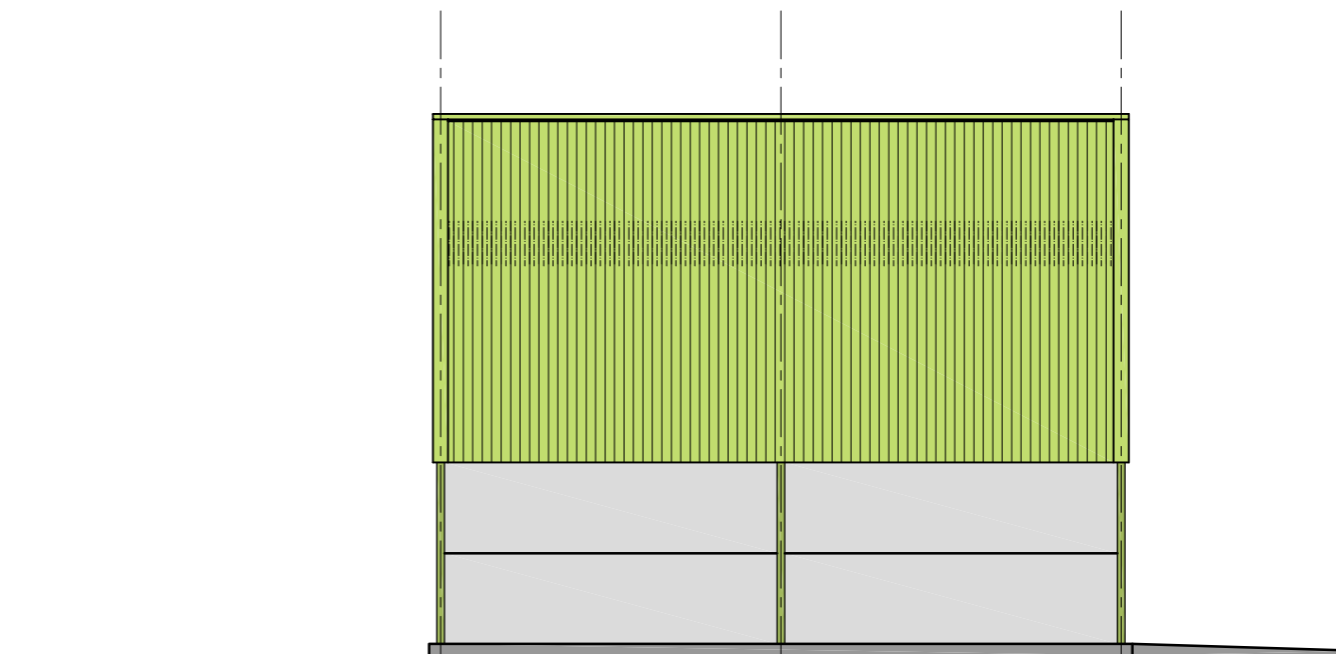

Side Elevation

A	Door size amended	20-07-17
Revision	Description	Date
Mr P Ebbs		
Proposed Agricultural Storage Unit White Cottage, Old Gainsborough Road Everton, Doncaster		
Drawing:	Storage Unit	
Status:	Planning	
Scale:	1:100 @ A2	
Date:	July 2017	
Drwg. No:	1461E/003	
Revision: A	Drawn by	mdf



Artech Designs Ltd
Architectural Consultants
44 Church Road · Saxilby
Lincoln · LN1 2HJ
Tel 01522 803362
Mob 07808 815366
martin@artechdesigns.co.uk
www.artechdesigns.co.uk