

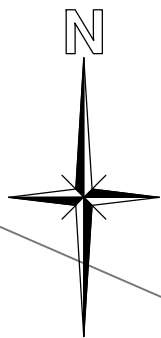


Scale Bar

 


Do not scale, use figured dimensions only. All discrepancies to be notified to Artech Designs Limited.
This drawing remains the copyright of Artech Designs Limited.

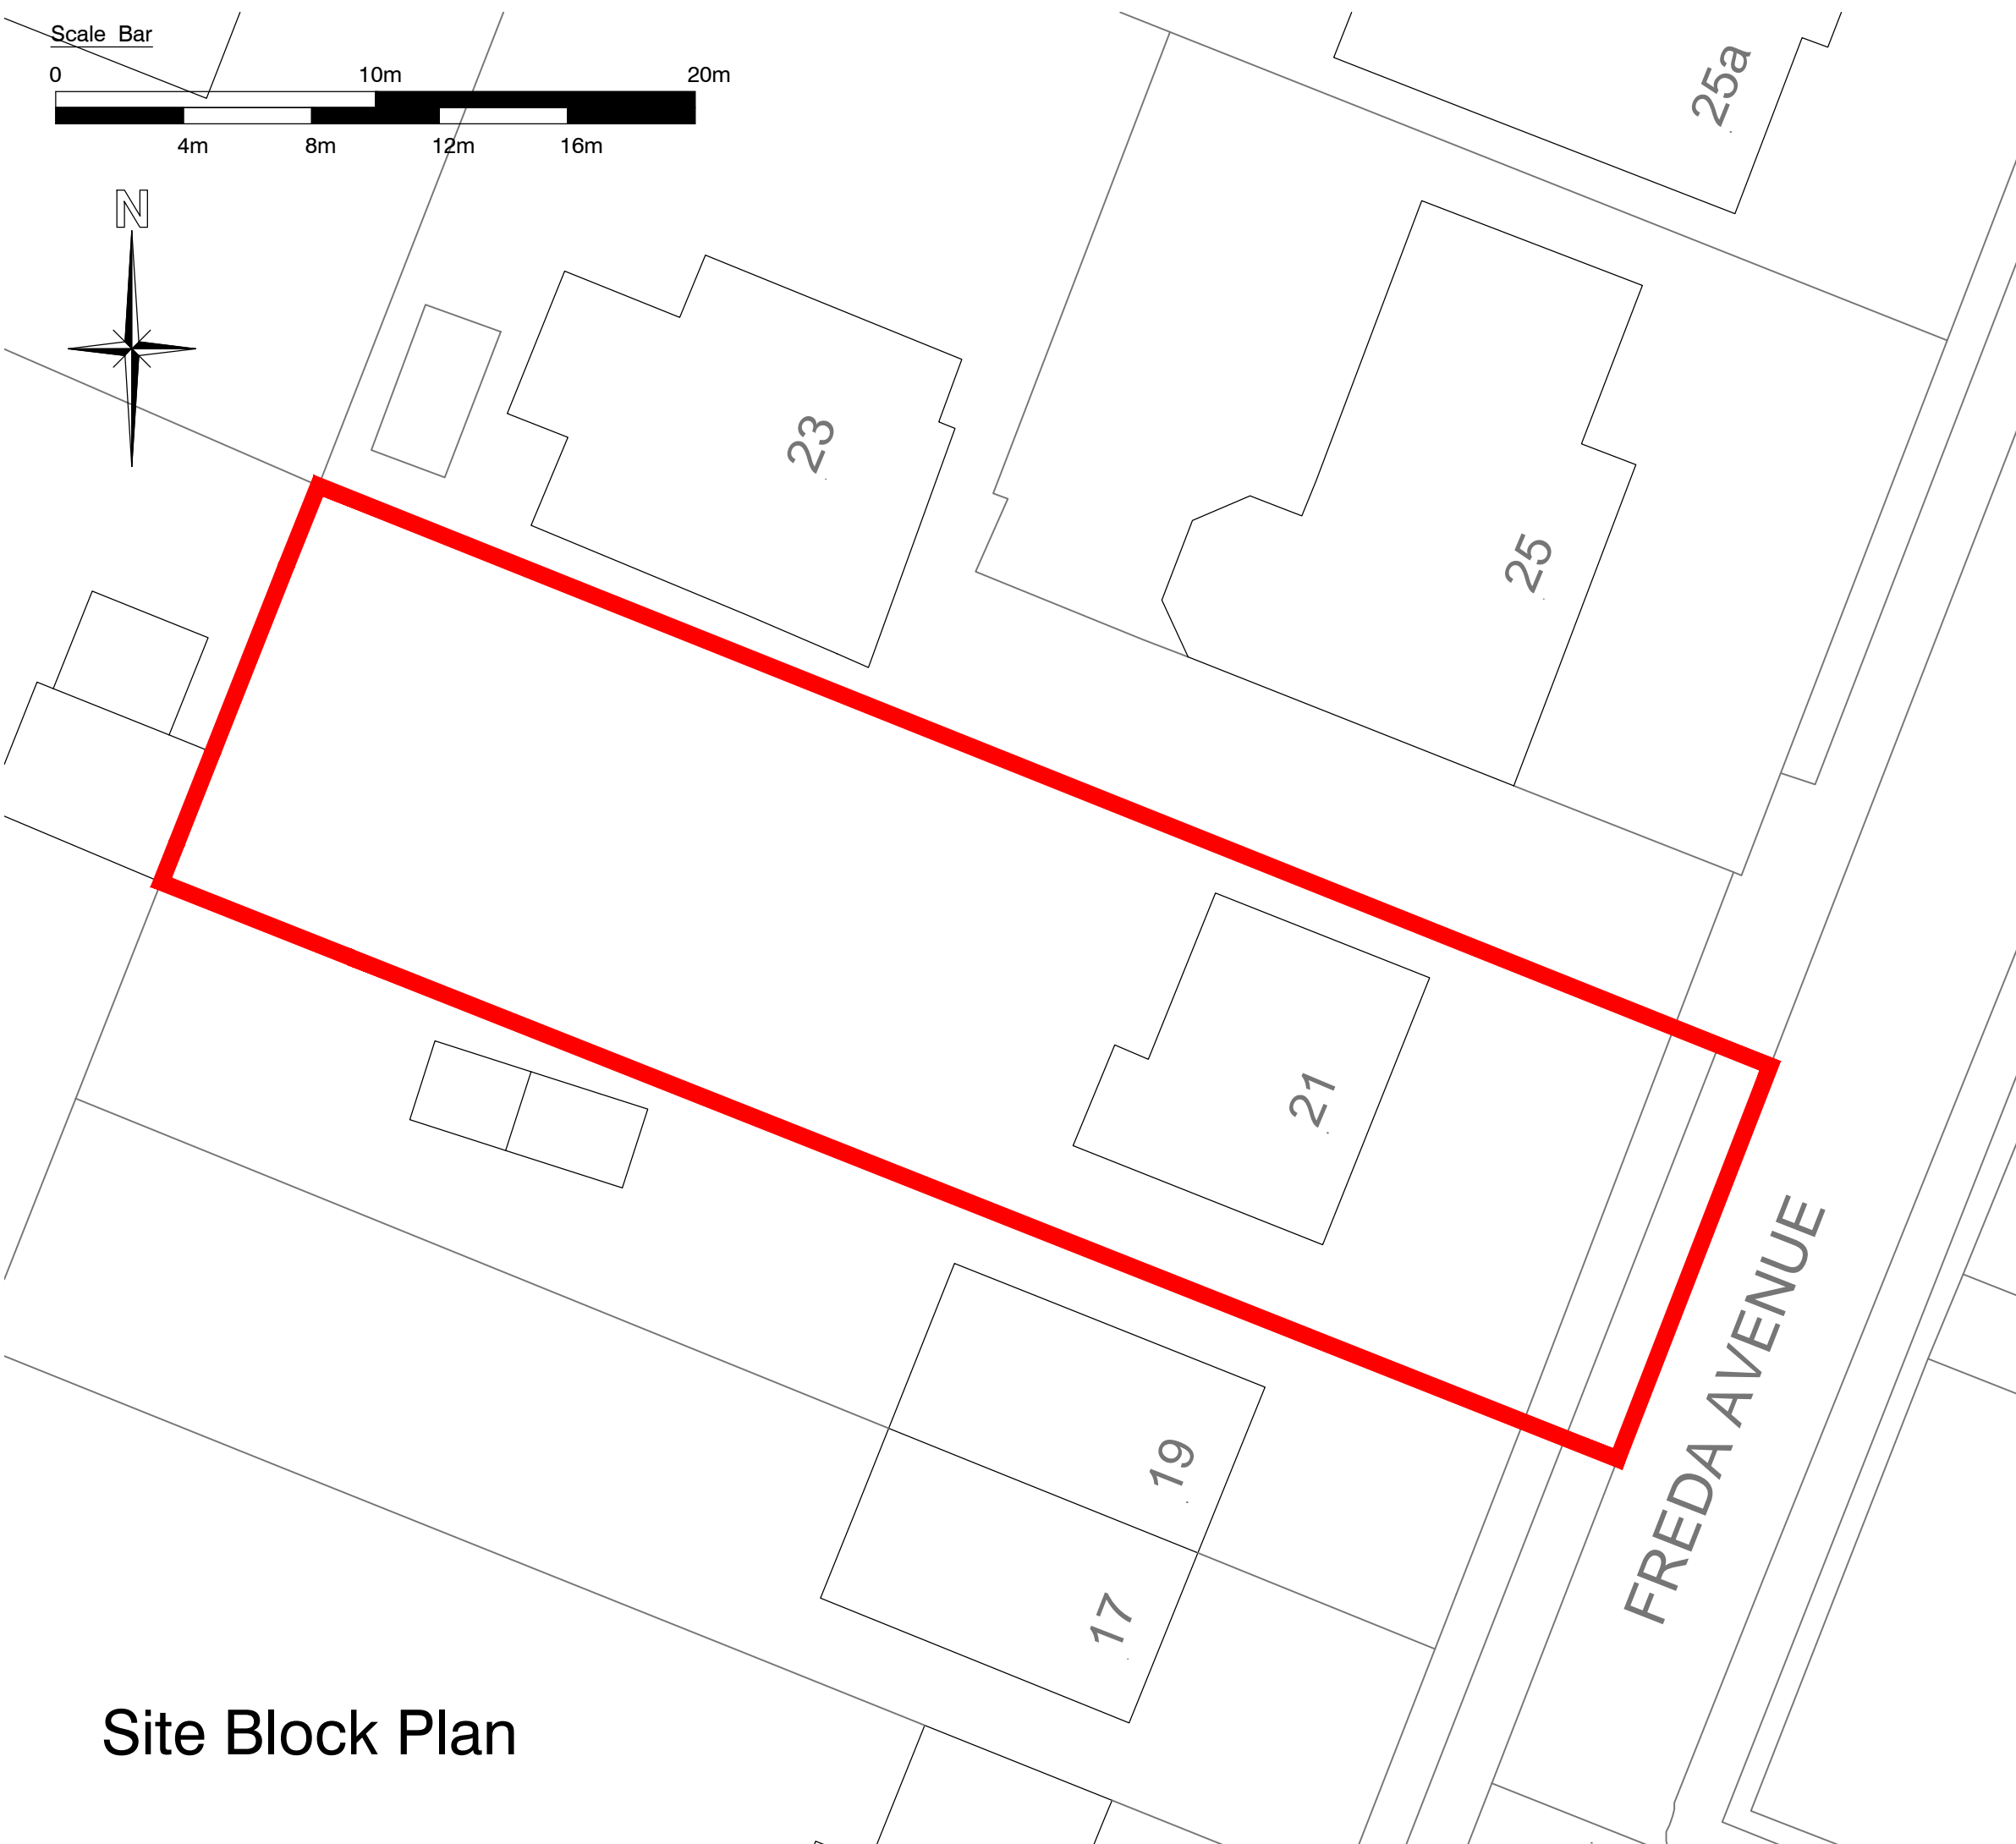

Site Block Plan

NB: Site Plan Layout is subject to the accuracy of information provided by others.

GRACE | MACHIN
PLANNING & PROPERTY

Revision	Description	Date
GraceMachin		
21 Freda Avenue Gedling, Nottingham Nottinghamshire		
Drawing: Existing Site Block Plan		
Status:	Planning	 Artech Designs Ltd Architectural Consultants 44 Church Road · Saxilby Lincoln · LN1 2HJ Tel 01522 803362 Mob 07808 815366 martin@artechdesigns.co.uk www.artechdesigns.co.uk
Scale:	1:200 @ A3	
Date:	February 2020	
Drwg. No:	1514G/002	
Revision:	·	
Drawn by mdf		