






Front (SE) Elevation
1 : 50

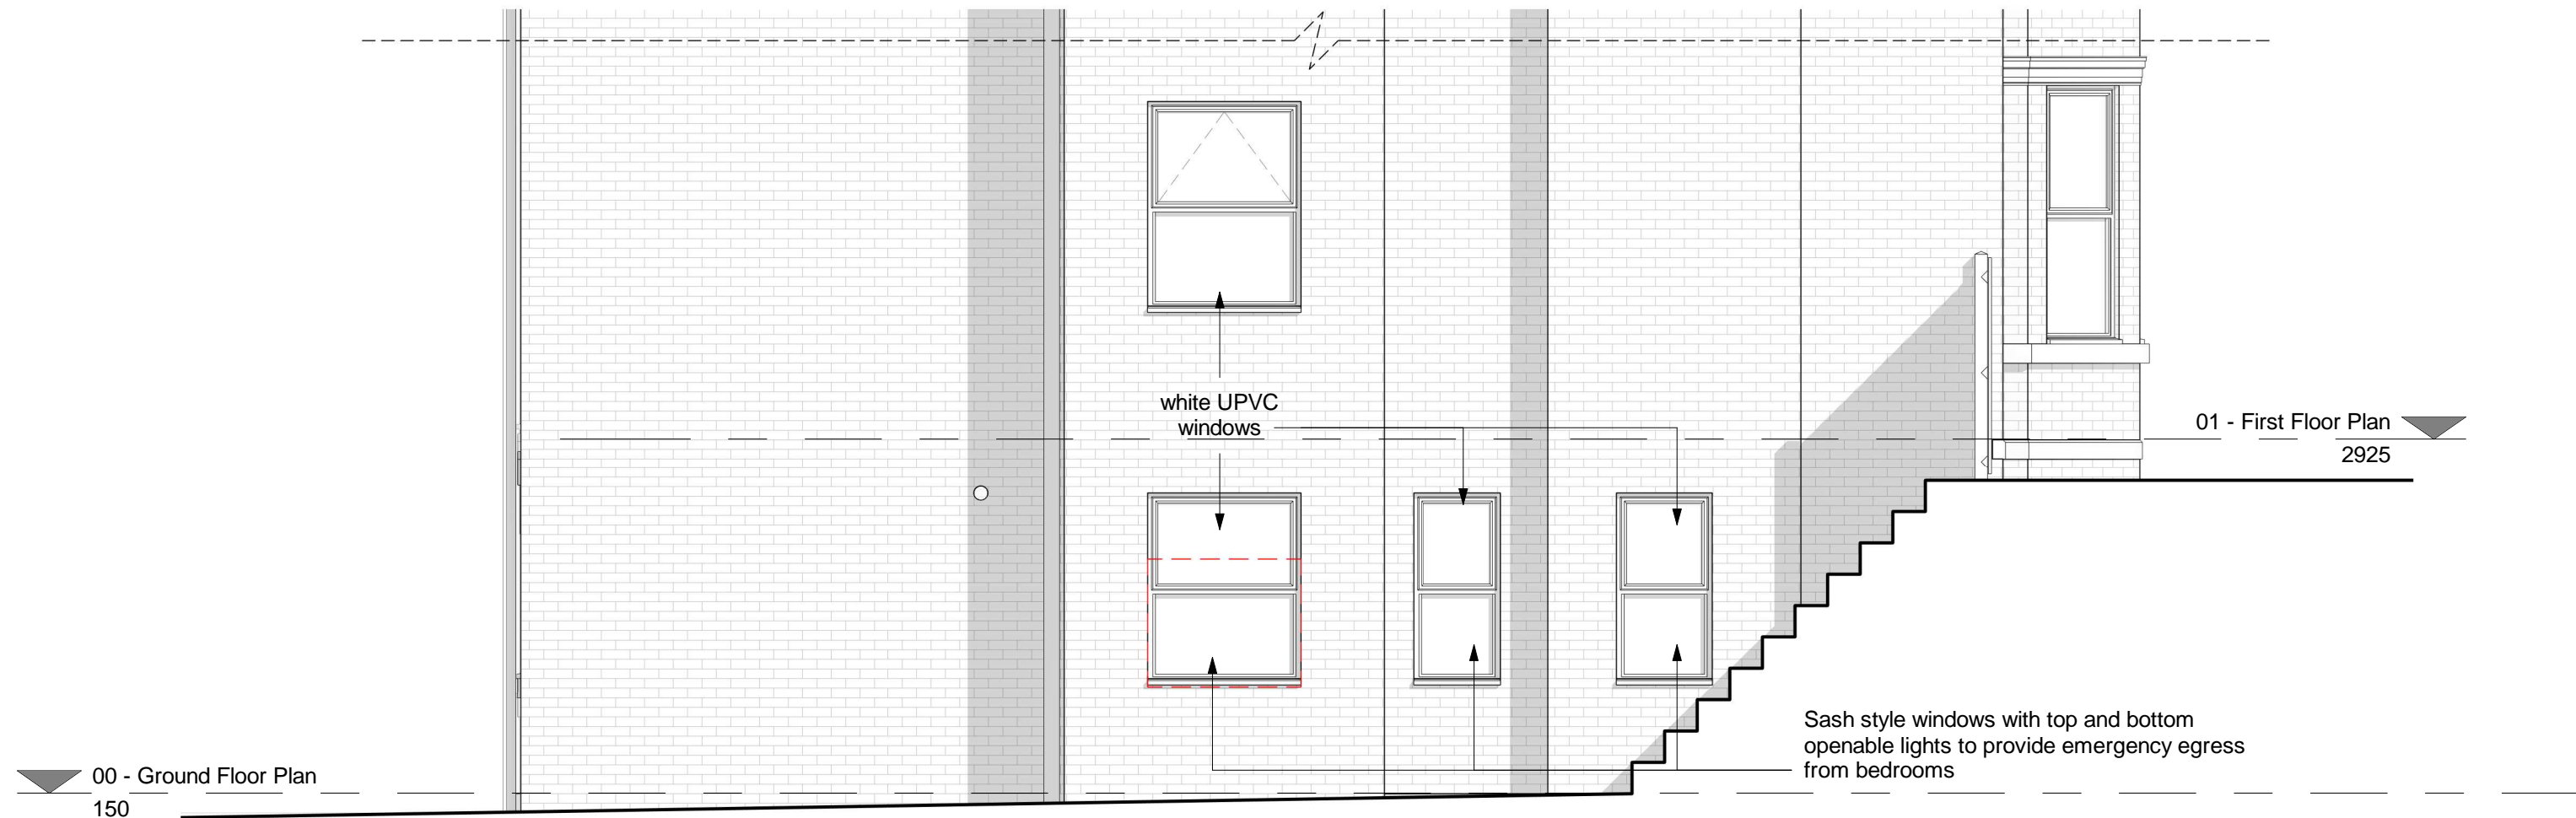



Side (SW) Elevation
1 : 50

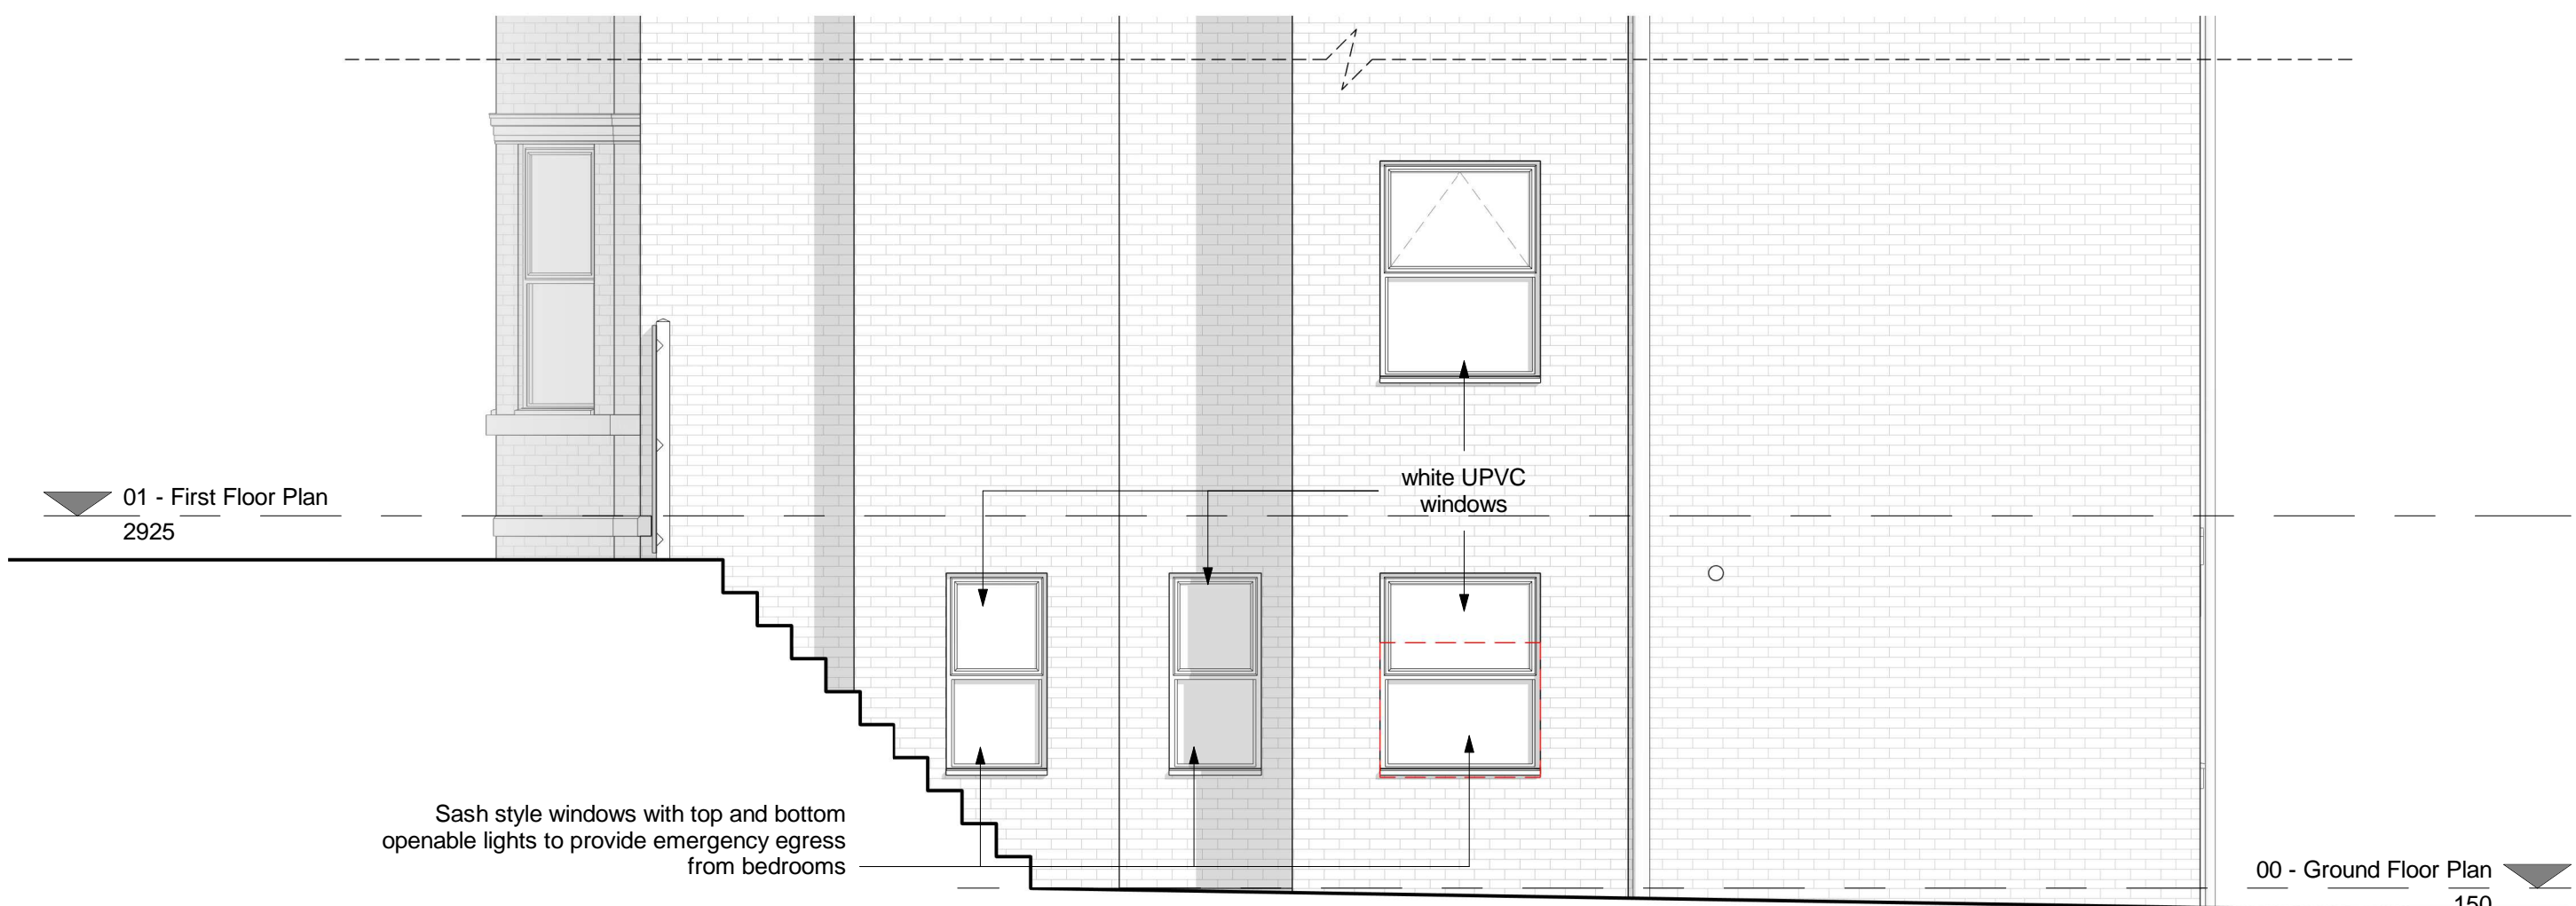

Side (NE) Elevation
1 : 50

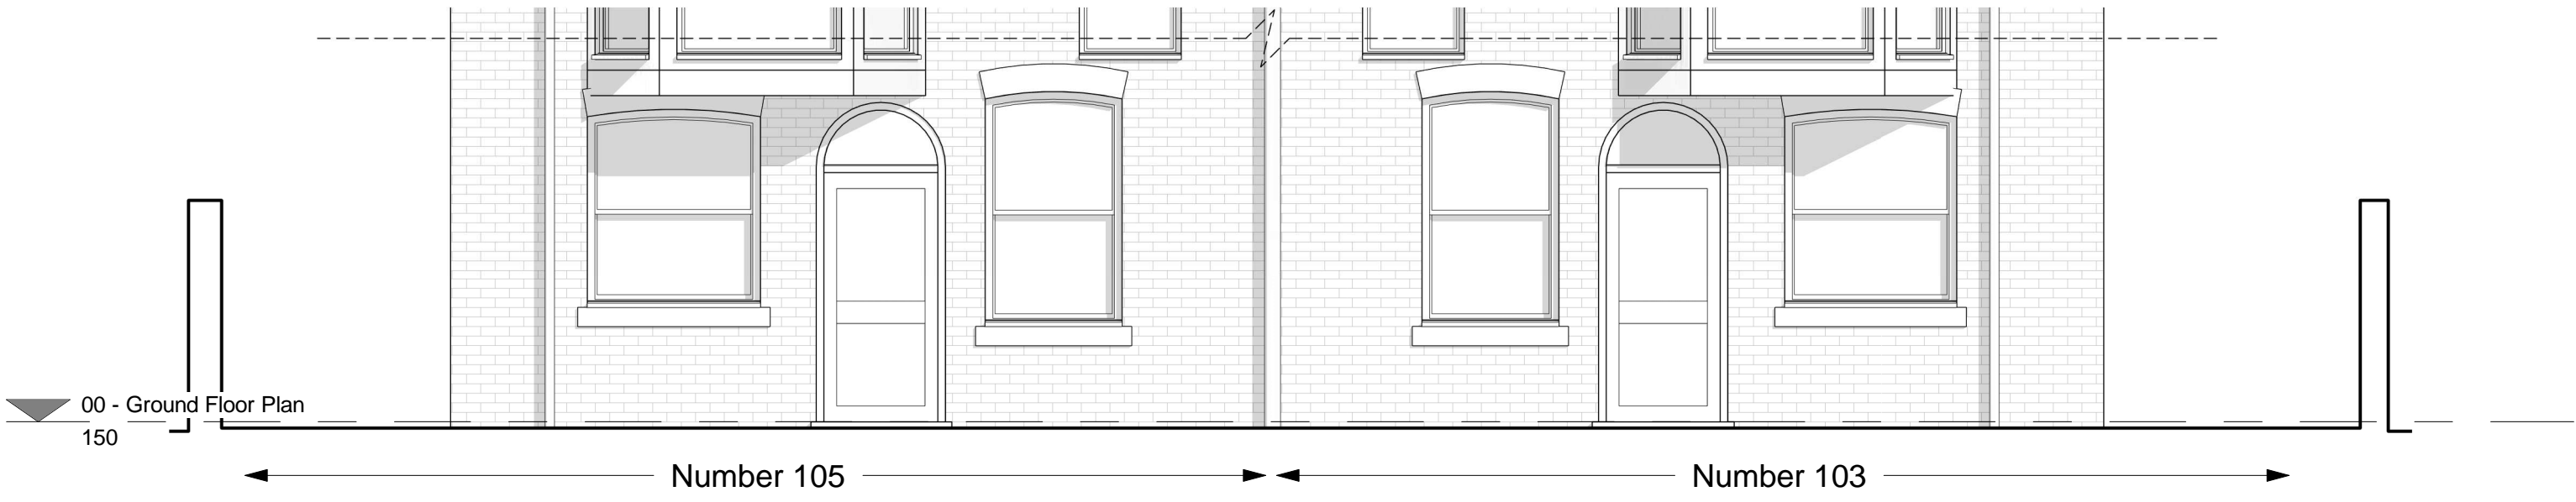

Rear (NW) Elevation
1 : 50

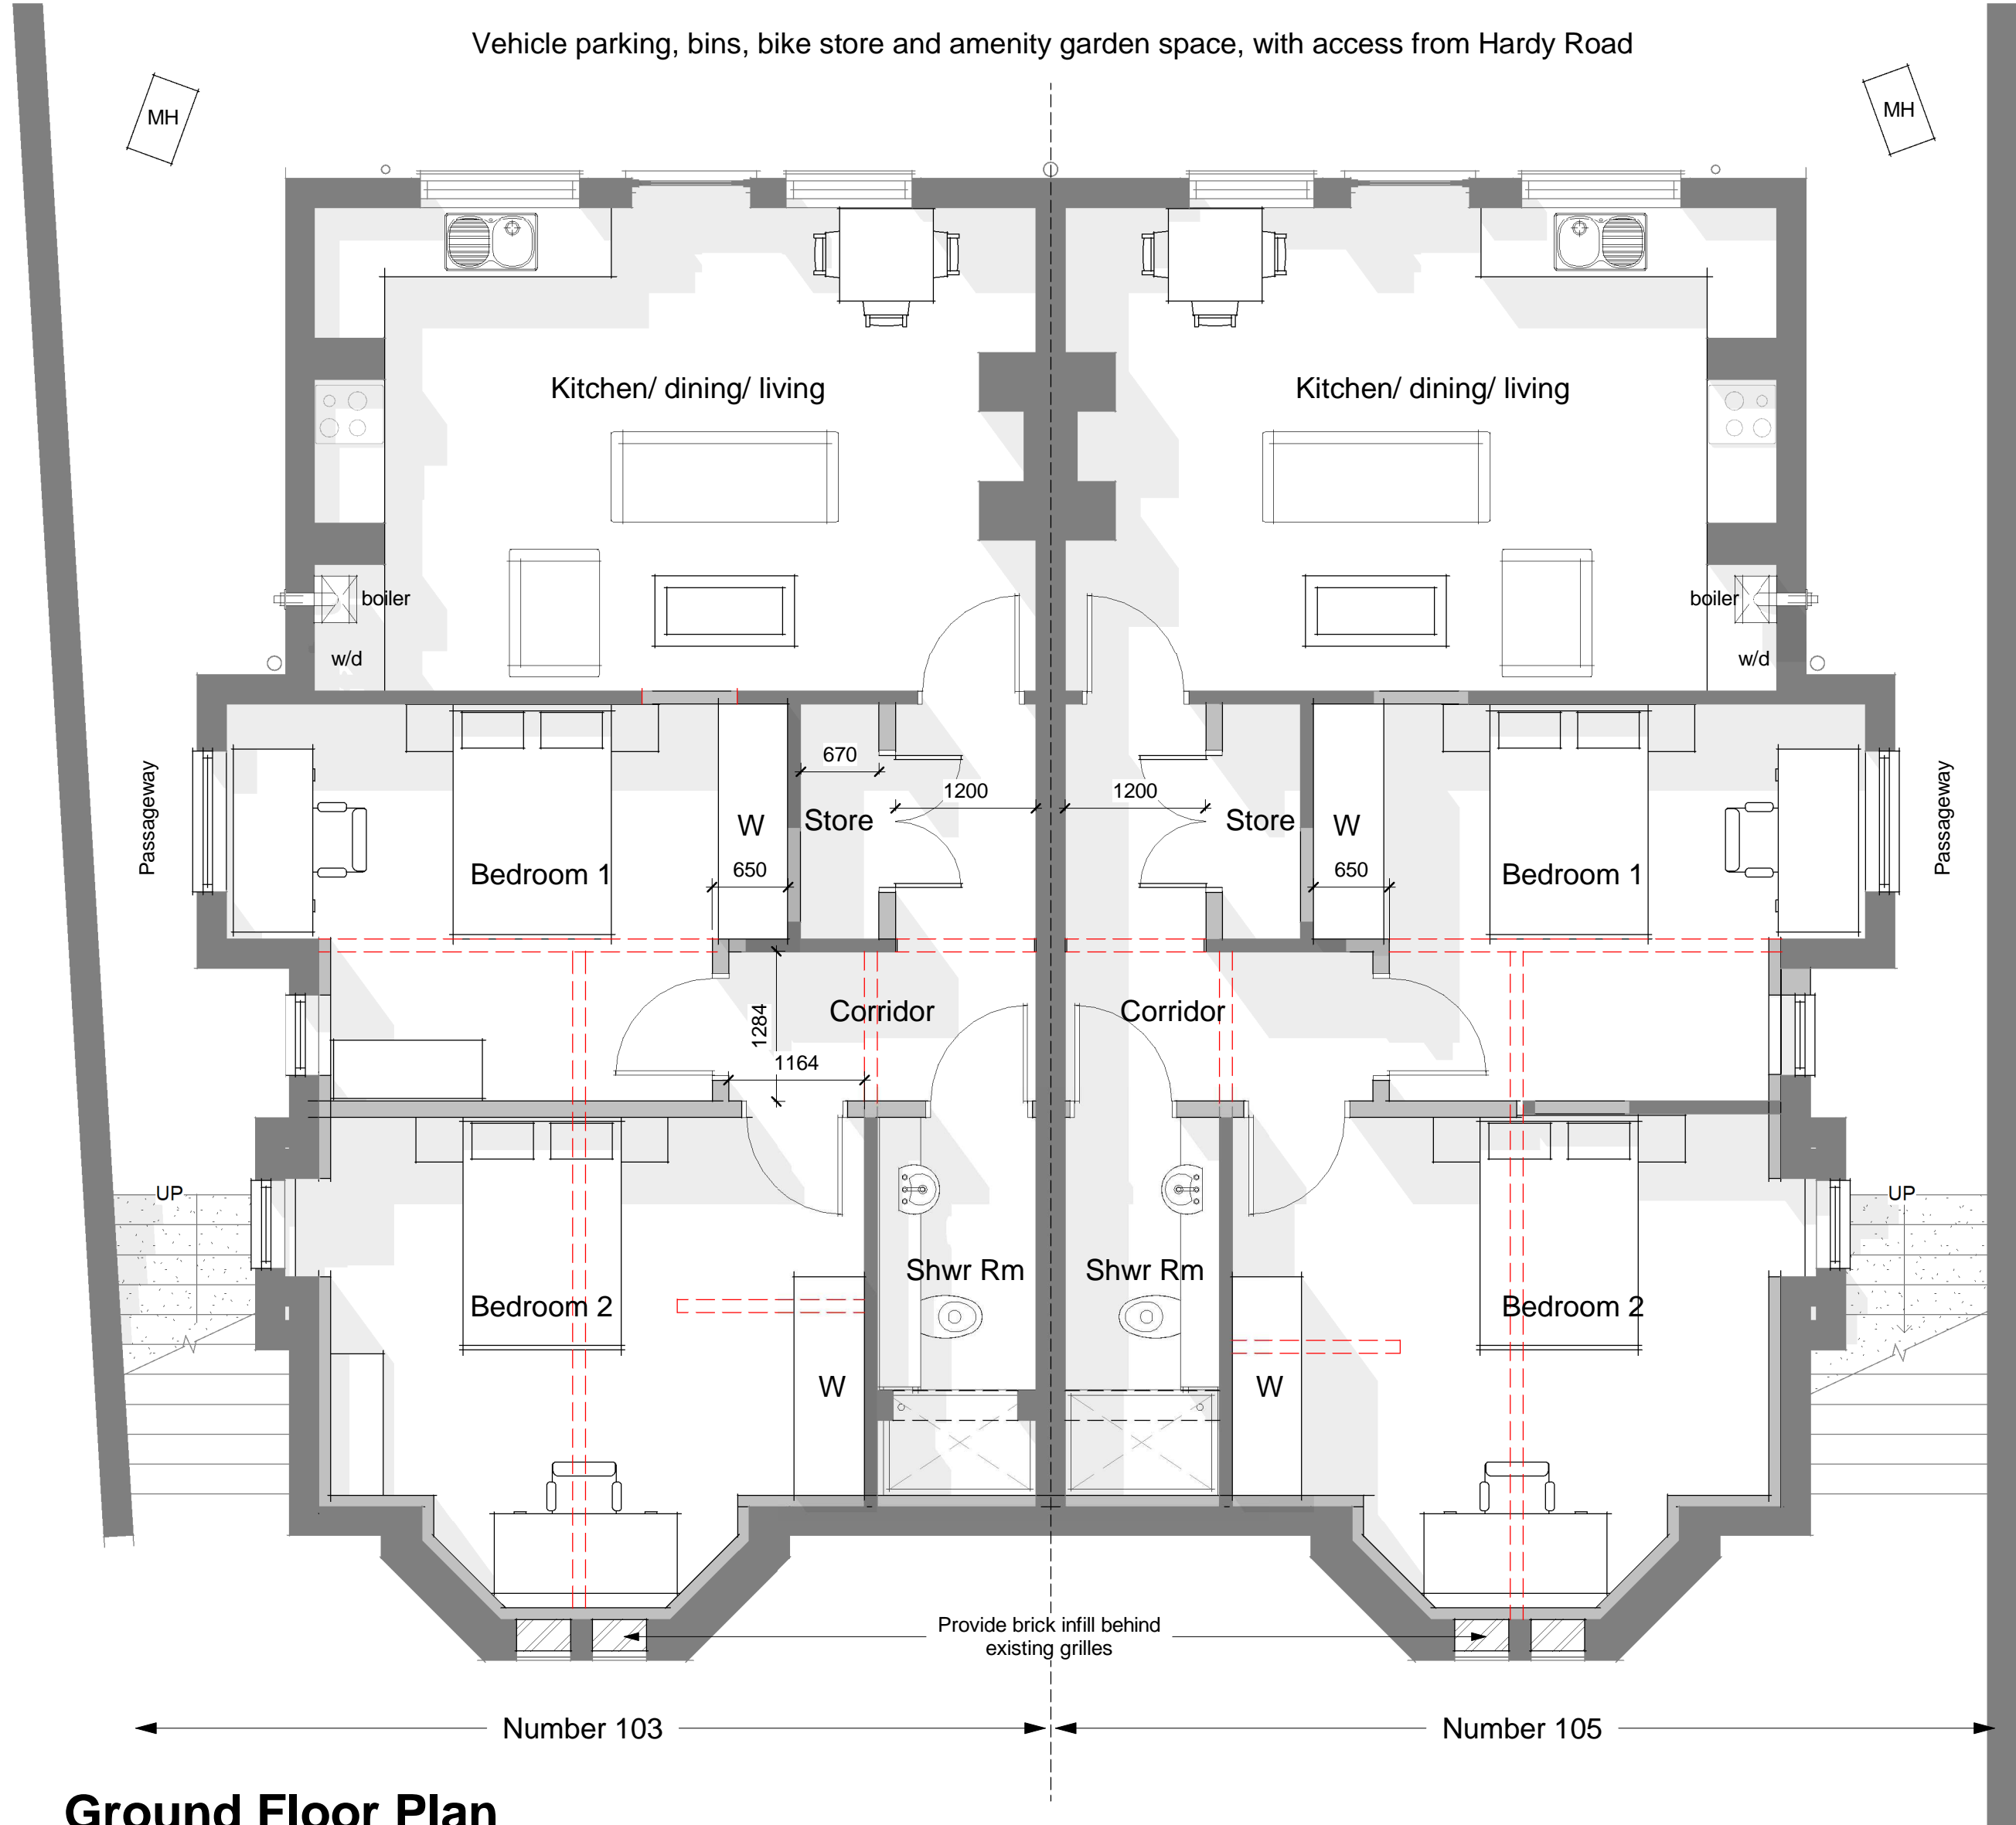 

Ground Floor Plan
1 : 50

rev date name chk note

Clevey
King
Architects

A 16 Commerce Square
Nottingham
NG1 1HS
T 07541 511909
W www.cleveyking.com

ARCHITECTS

A1
Original Sheet Size

STATUS
Planning

- All rights described in chapter IV of the copyright, designs and patents act 1988 have been generally asserted.
- Where any drawing is to be read in conjunction with another, including specialists, the two drawings shall be cross-checked and any discrepancies reported to the architect before the work is put in hand otherwise.
- All dimensions are in millimeters, all levels are in metres, unless shown otherwise.
- Any discrepancies in dimensions or details on or between these drawings/specifications should be drawn to the attention of the Clevey King Architects and or the engineer in writing for clarification.
- Drawing prepared solely for the use of client, as detailed in text box, and is not to be copied, lent or used by any third party without written permission.

PROJECT
Alterations to Ground Floor
103-105 Waterloo Crescent
The Arboretum
Nottingham
NG7 4AX

CLIENT
Mr J. Collingham

DRAWING TITLE
Ground Floor Plan and Elevations

SCALE 1 : 50	DATE 28.05.20	DRAWN JK	CHK -
DRAWING NUMBER 2016-200	REVISION		