


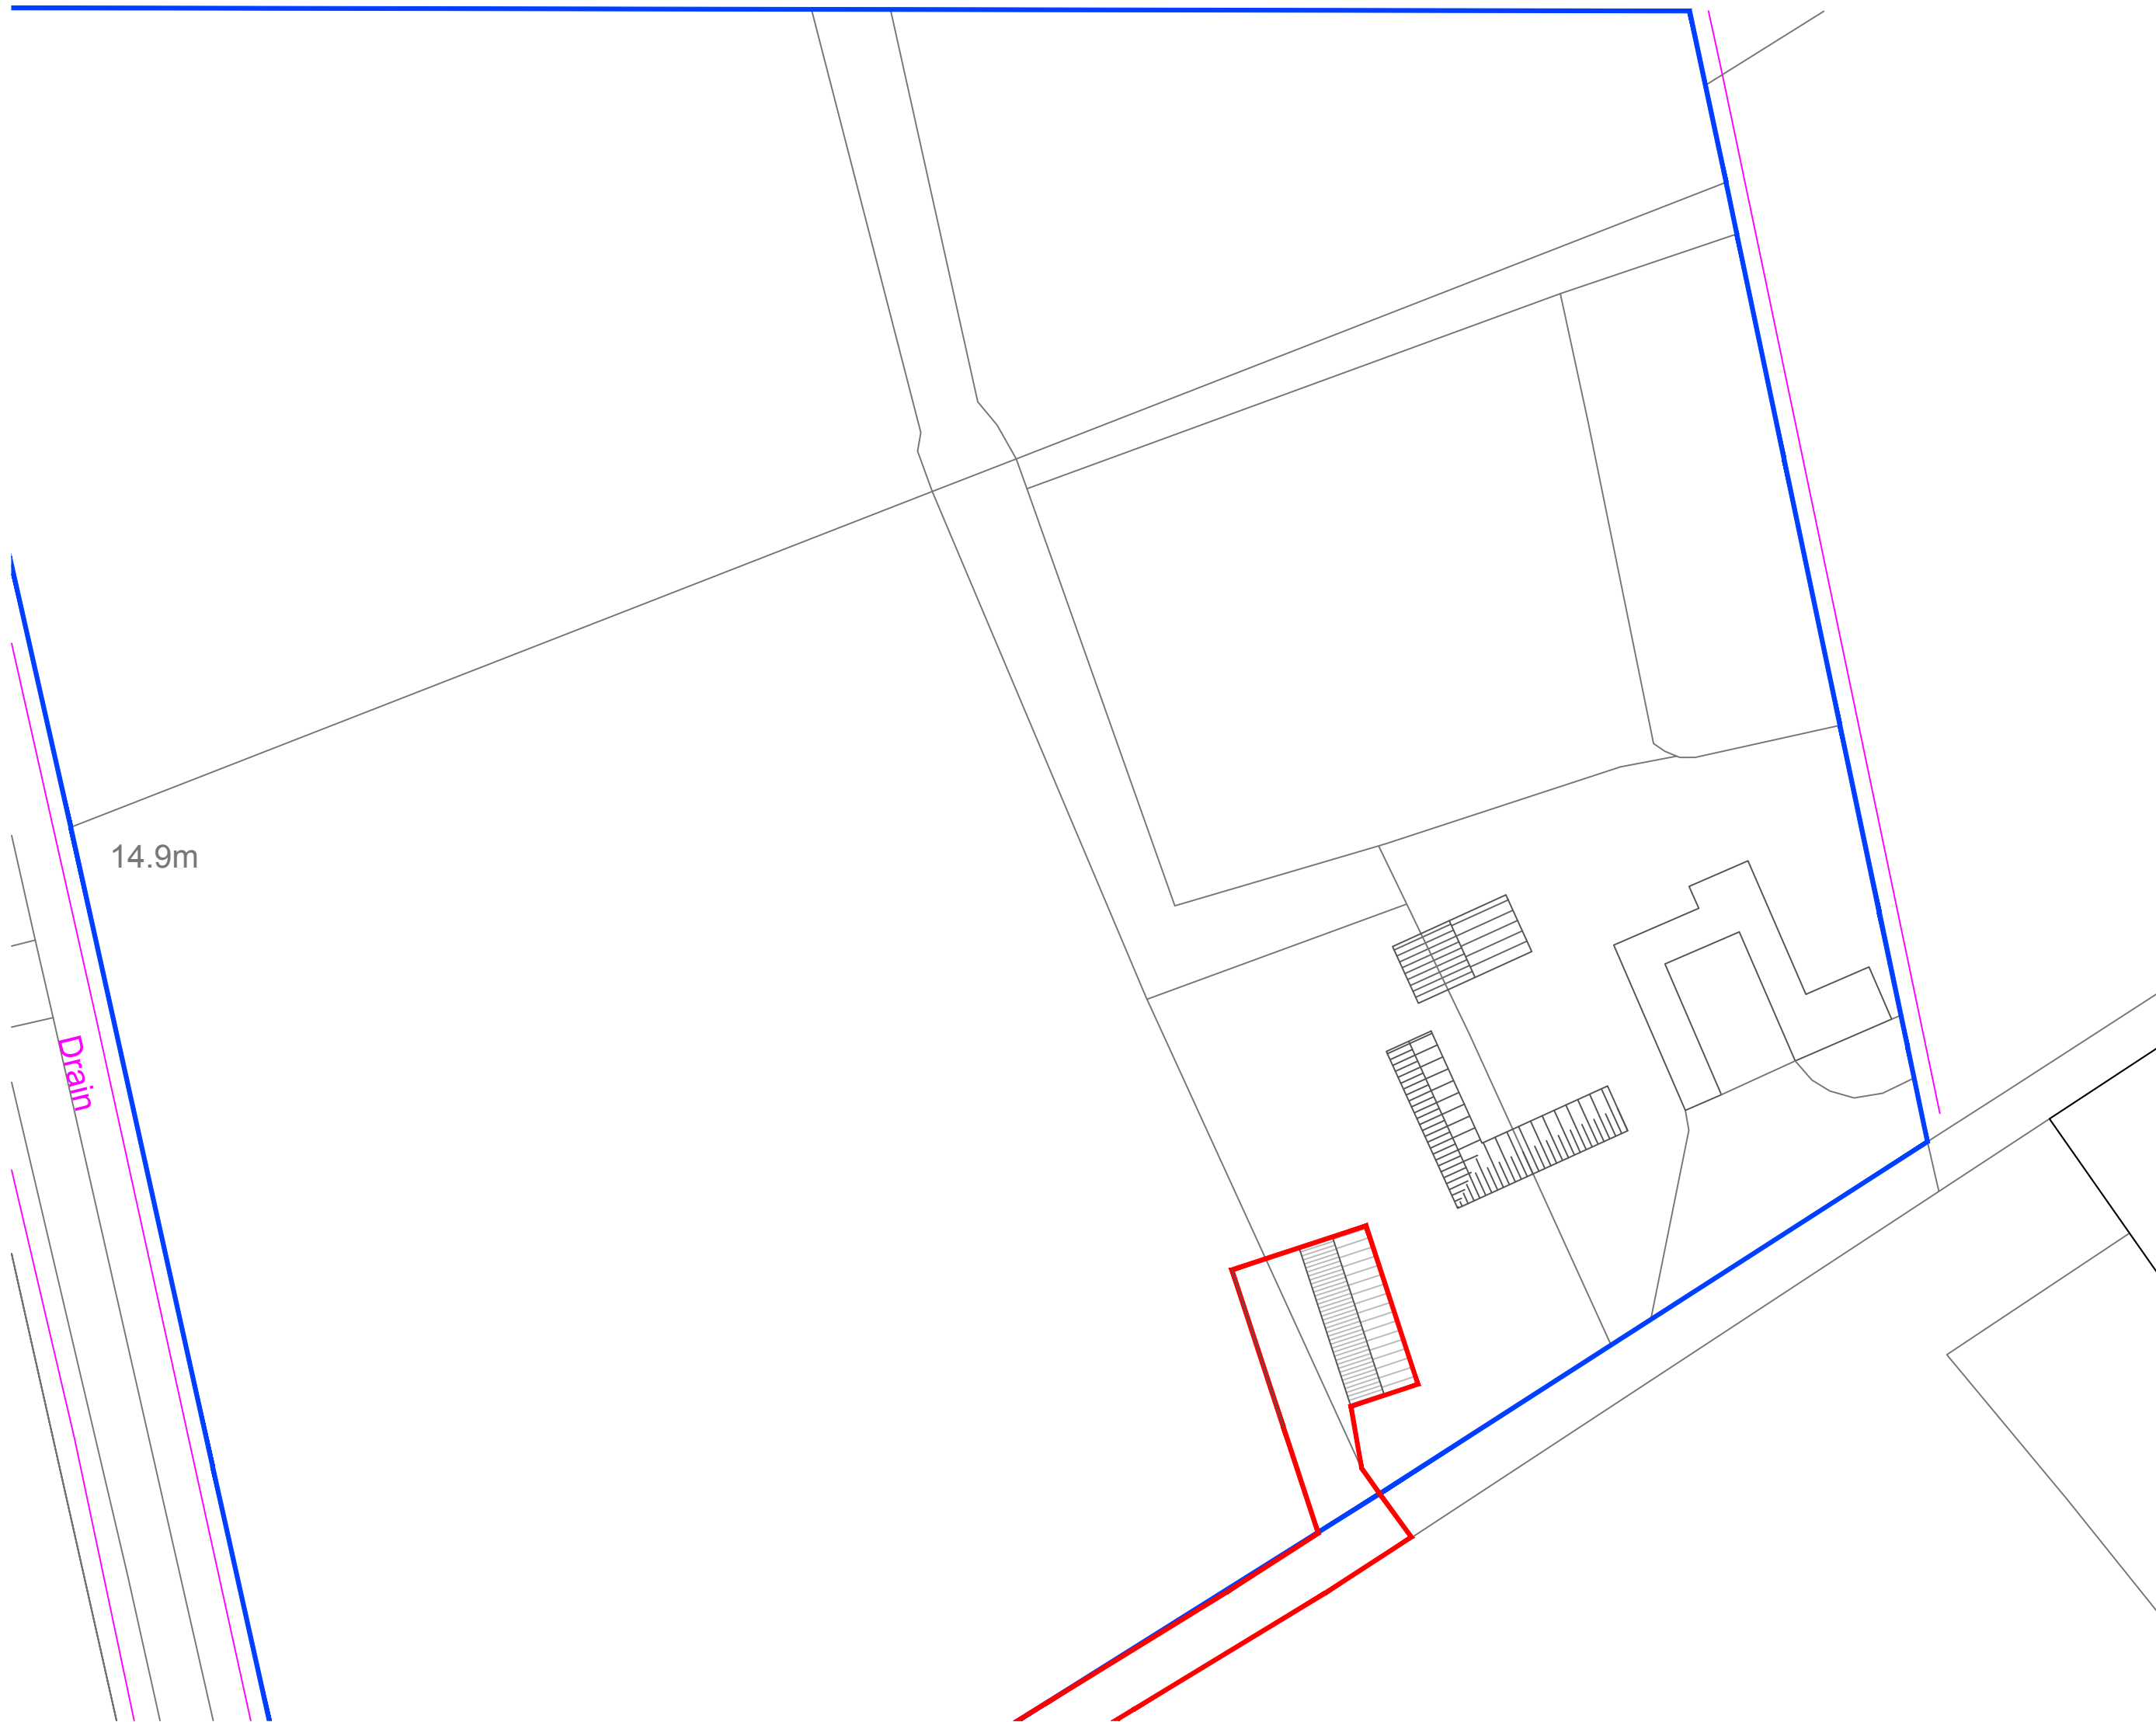

Replacement Dwelling
Oakhill Equestrian Centre, Swinderby

Drawing Title
Proposed Site Plan

\\newk-sa-file-01\mydocs\paul.dobb\My Documents\back up\GM_logo (1).jpg

Date
May 2019

Scale
1:500 @ A2

Drawing No.
OEC - 02