

Key:
 Plot 1: 4 bed family home
 Plot 2: 5 bed family home
 Plot 3: 5 bed family home
 Plot 4: 2 bed chalet bungalow

New access road
 2.4x43m visibility splay indicated by red dot line
 Existing trees along boundary to be retained

C	10/7/17	Planting added in southern boundary	SS
B	10/7/17	2 Bed bungalow moved south to avoid RPA of T12, G6 hedge restored	SS
A	6/7/17	2 bed chalet bungalow in plot 4 moved closer to the boundary with plot 3	SS
REV.	DATE	DESCRIPTION	BY

GRACE | MACHIN
 PLANNING & PROPERTY

Crown Copyright 2017. All rights reserved. Licence Number 100047514




Boundary to be heavily planted with native species to create a soft edge to the development


PROJECT			
Land off Main Road, Barnstone, Nottinghamshire			
DRAWING			
Block Plan			
PROJECT NUMBER	SCALE	DATE	
3334	1:500	Jul-17	
DRAWING NUMBER	REVISION	STATUS	BY
02	C	Planning	SS




South-west elevation

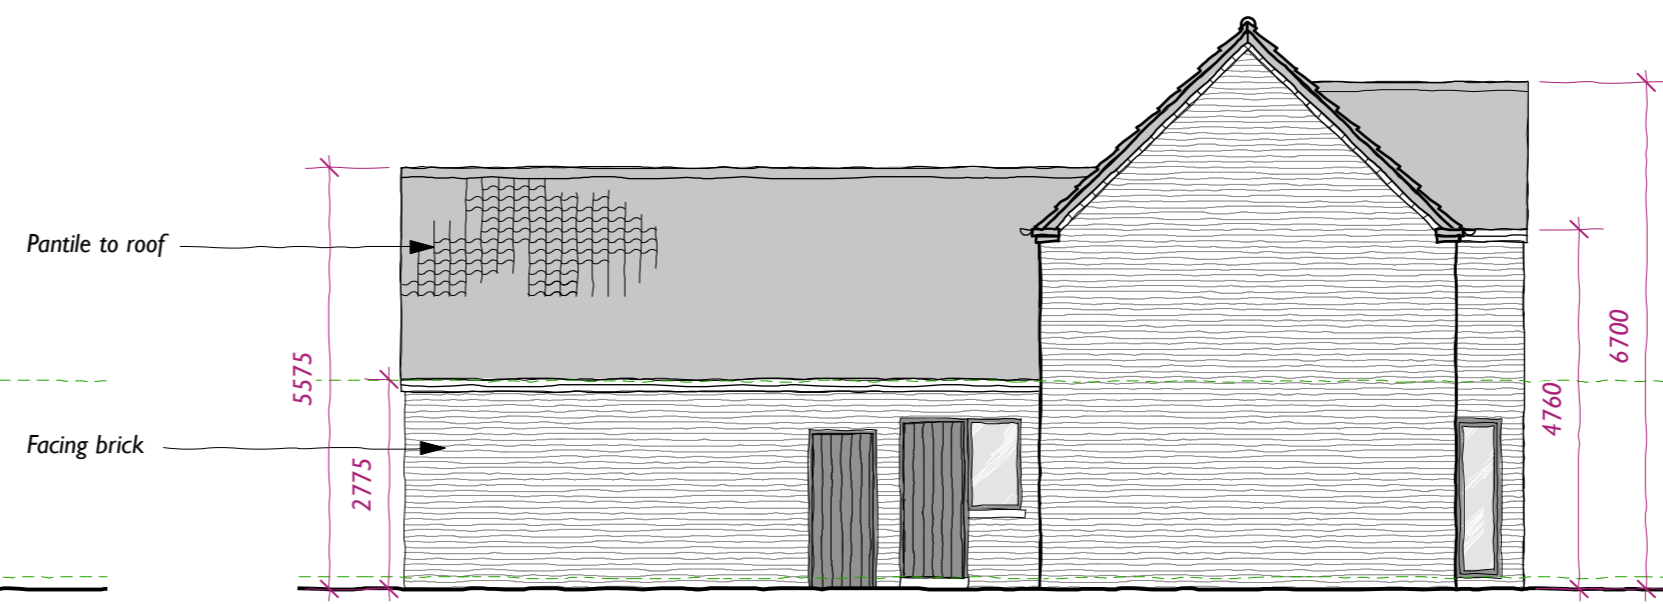


North-west elevation

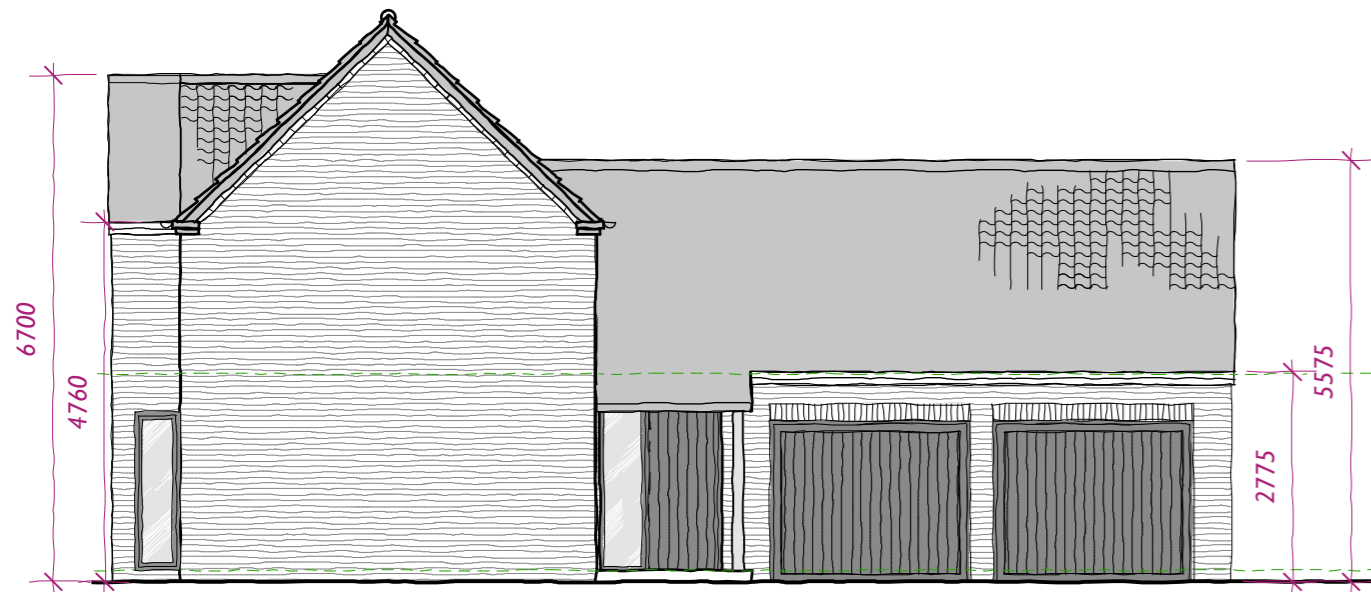


South-east elevation

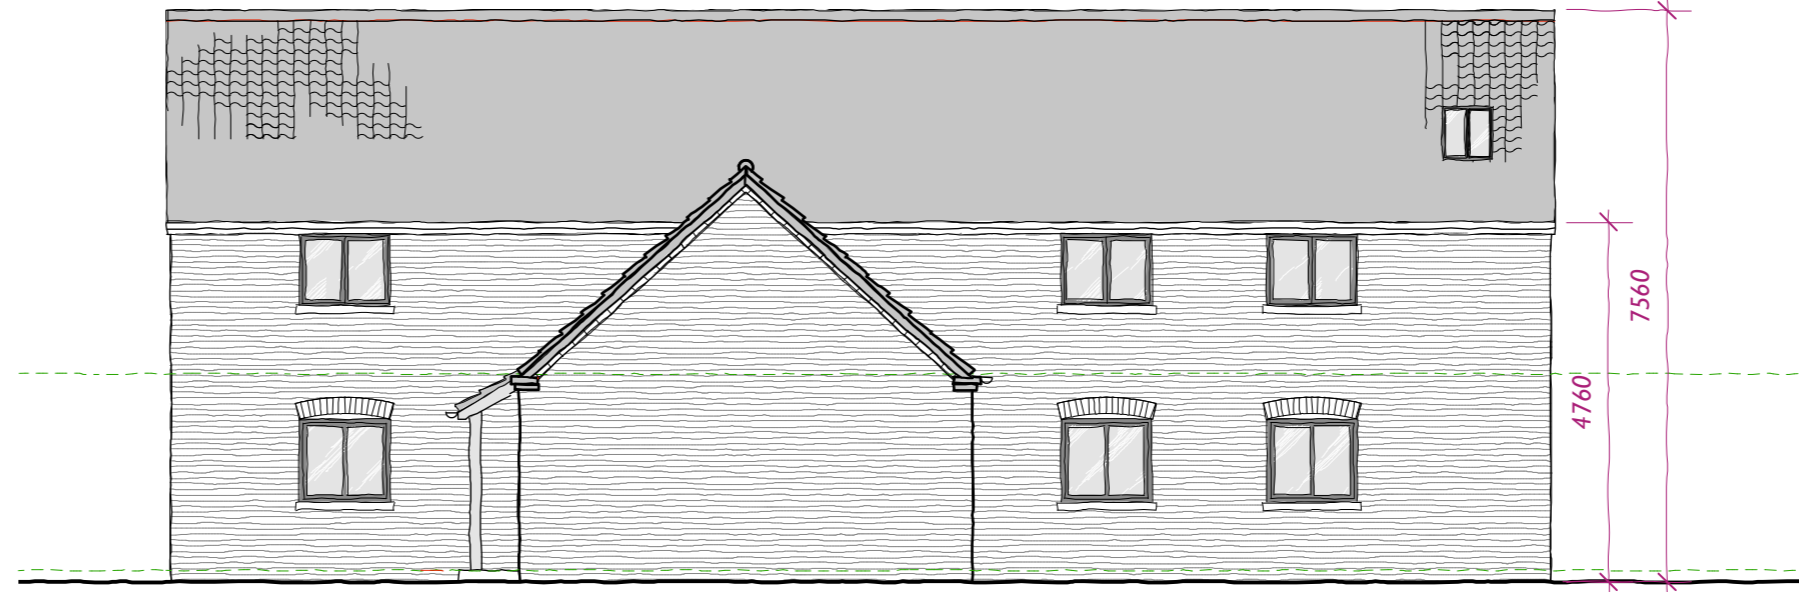

North-east elevation

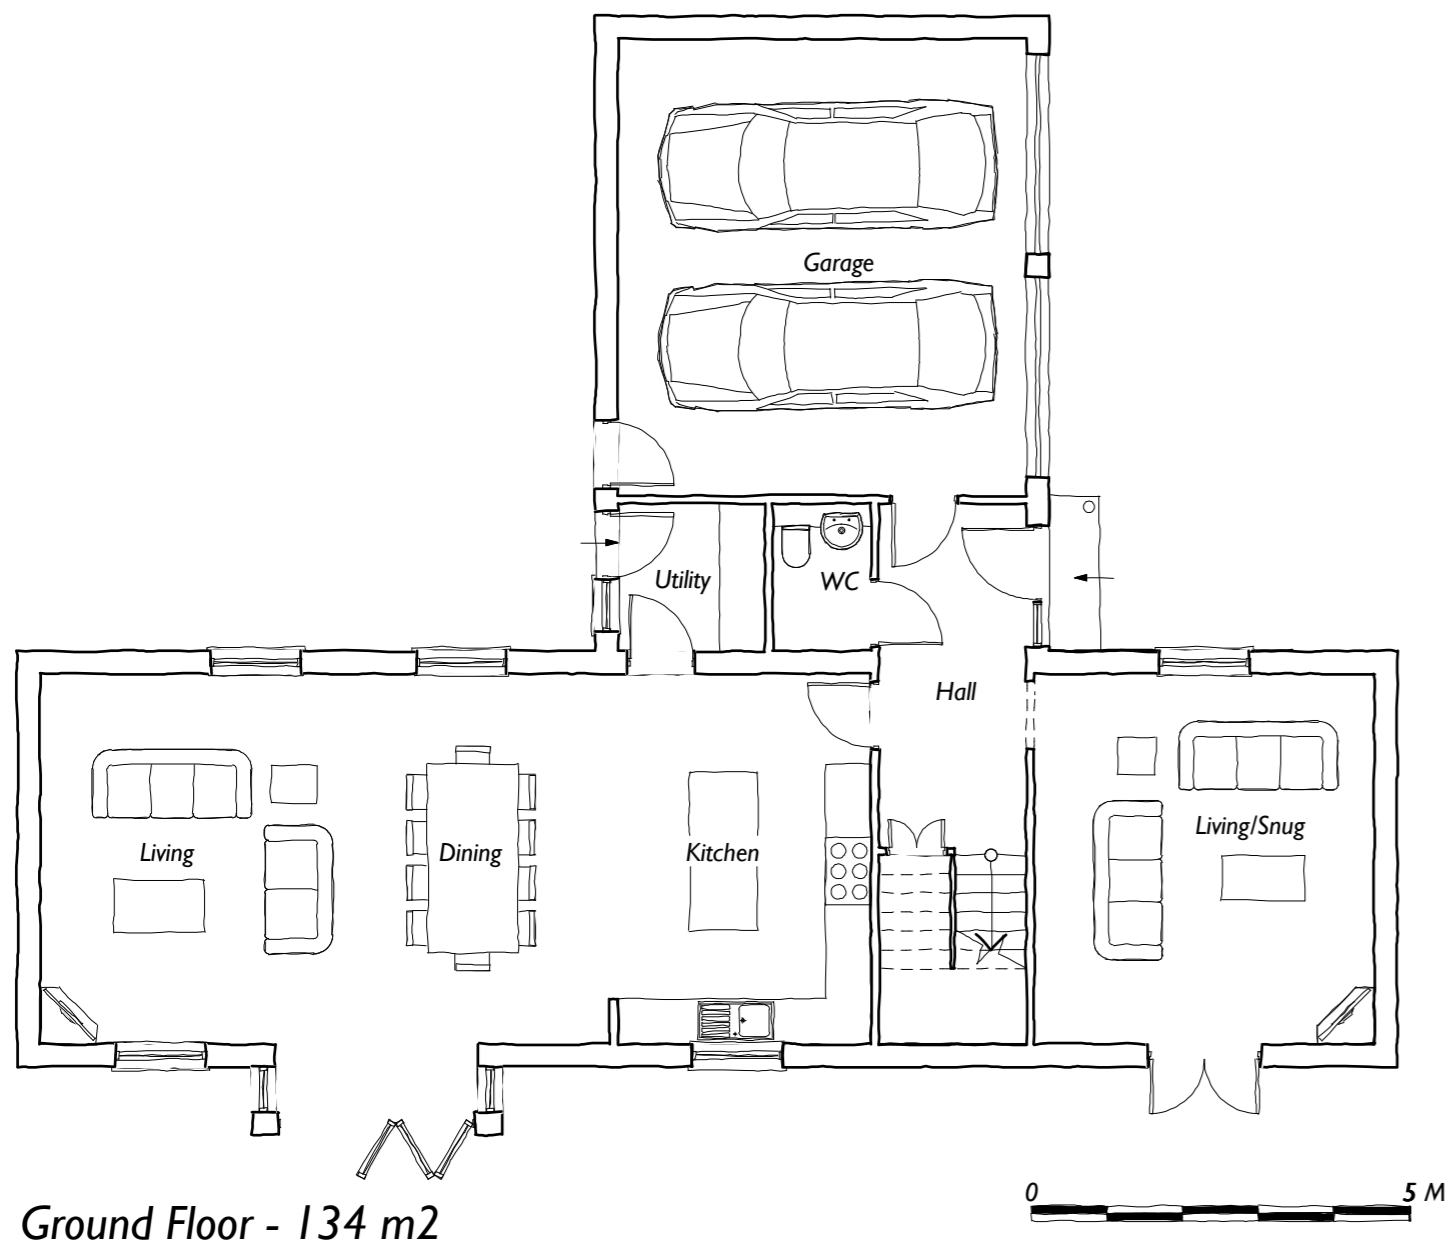

Ground Floor - 134 m²

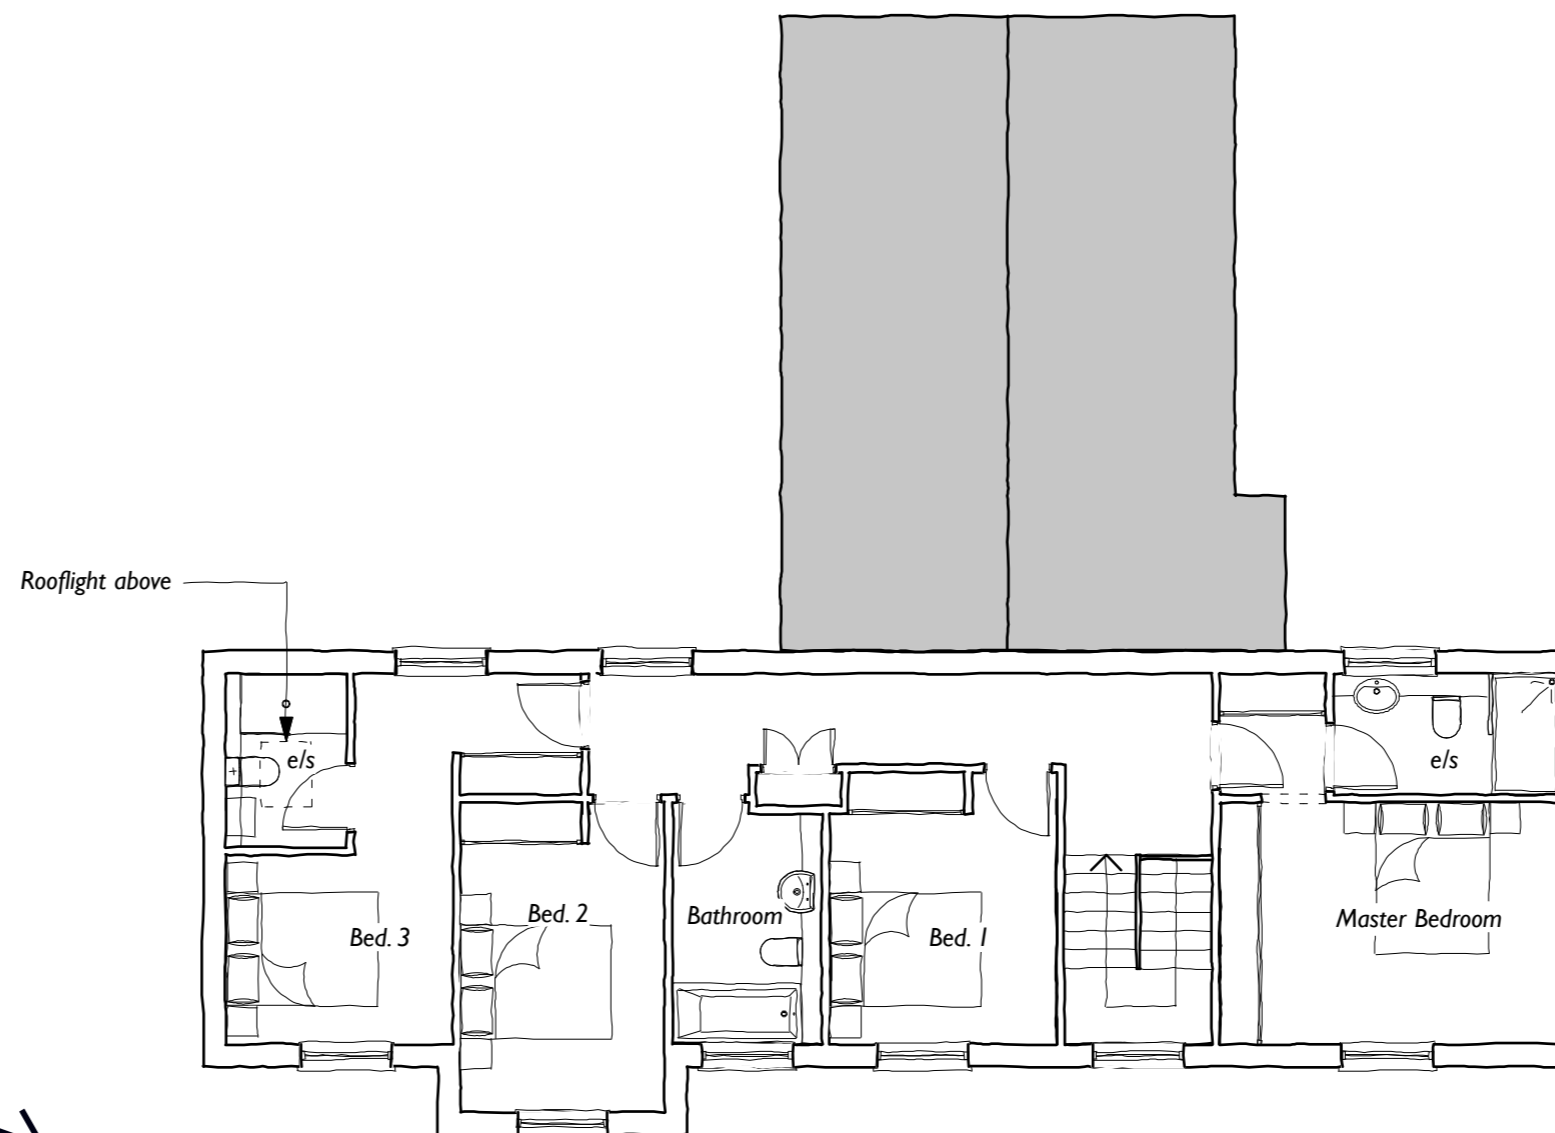

First Floor - 84 m²

REV.	DATE	DESCRIPTION	BY
------	------	-------------	----

GRACE | MACHIN
PLANNING & PROPERTY

PROJECT
**Land off Main Road,
Barnstone, Nottinghamshire**

DRAWING
Plot 1 Proposed Plans and Elevations

PROJECT NUMBER	SCALE	DATE
3334	1:100	Jul-17

DRAWING NUMBER	REVISION	STATUS	BY
03	-	Planning	SS



North-east Elevation




South-east Elevation




South-west Elevation



North-west Elevation

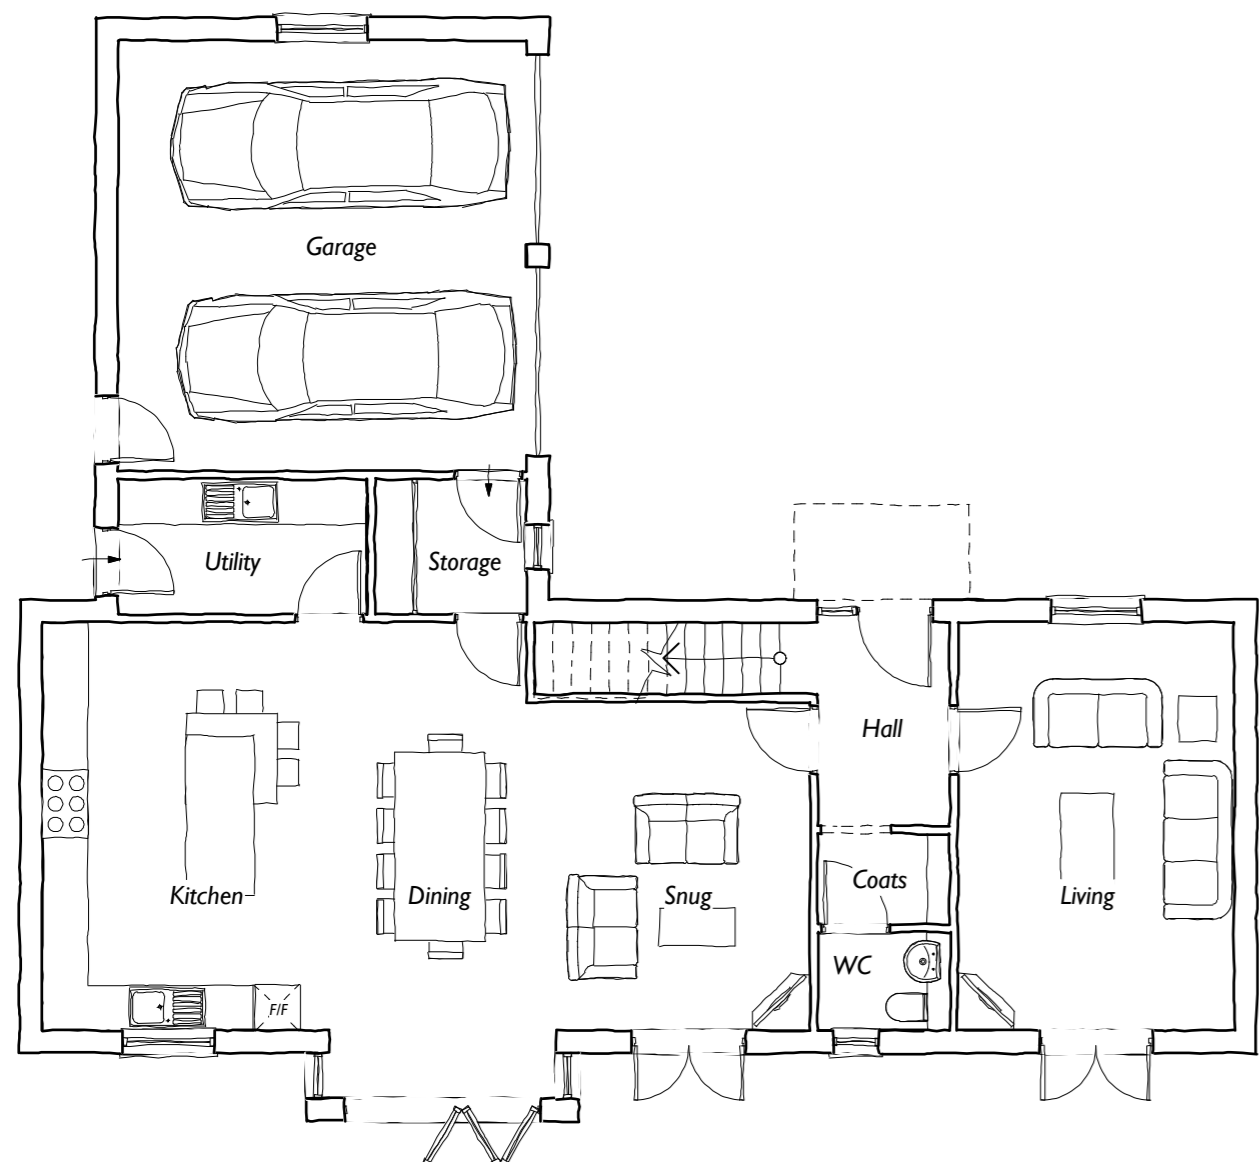

Ground Floor - 129 m²

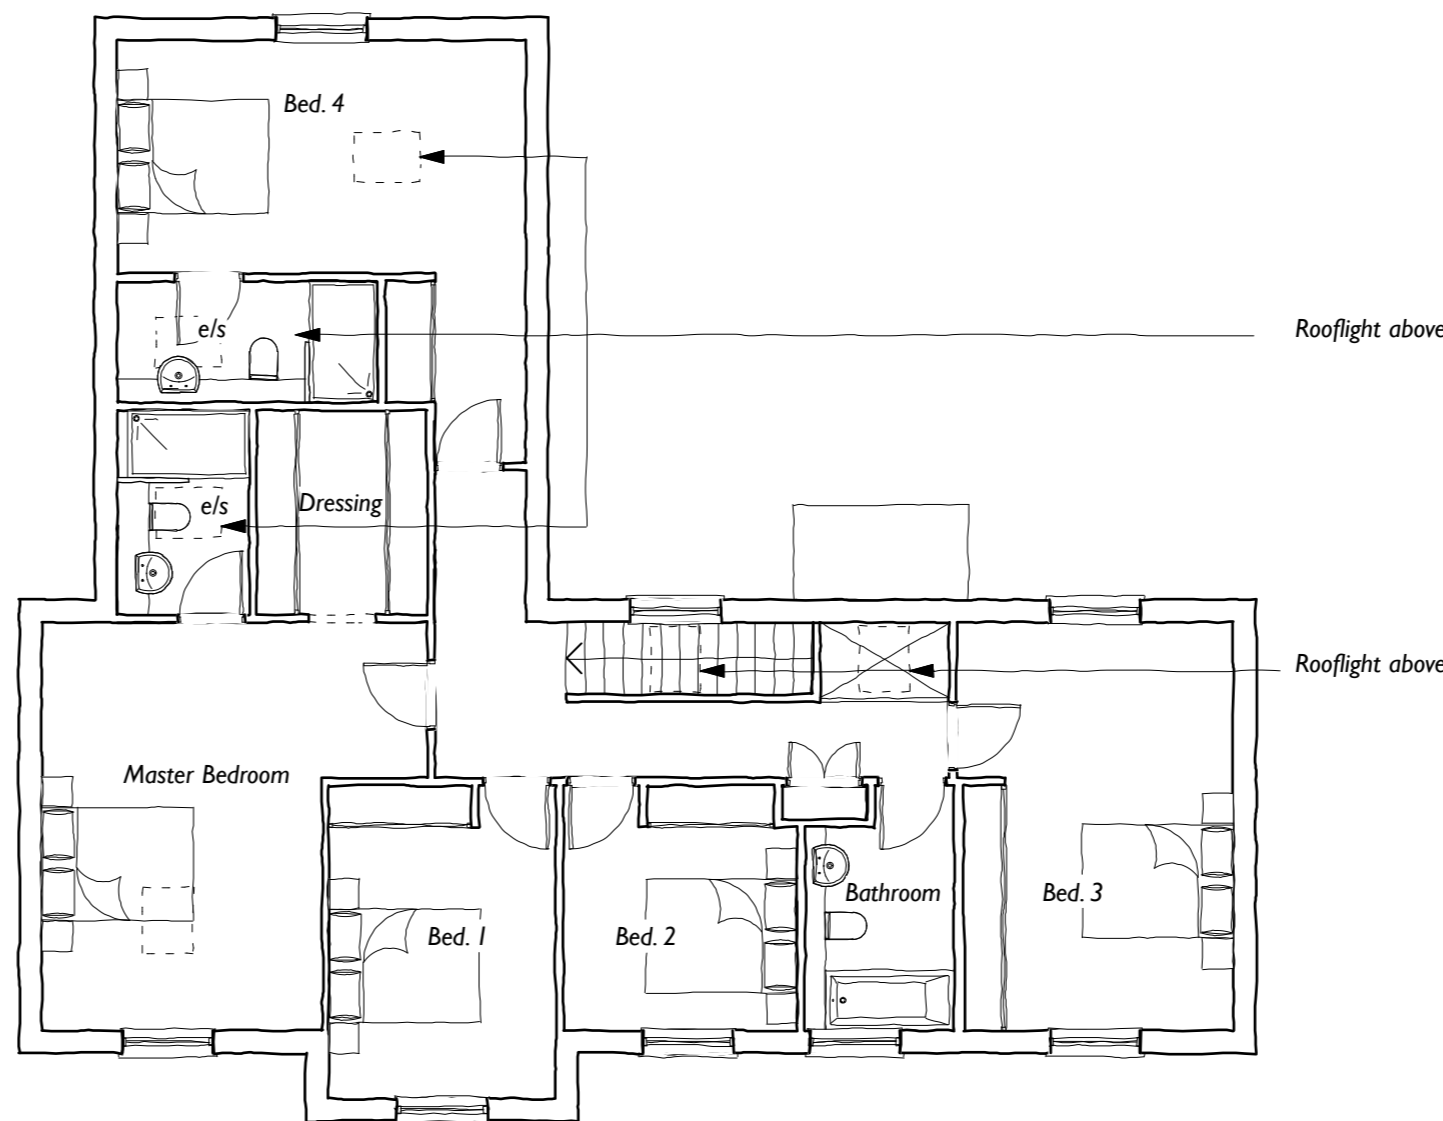

First Floor - 124 m²


REV.	DATE	DESCRIPTION	BY
------	------	-------------	----

GRACE | MACHIN
PLANNING & PROPERTY


PROJECT
**Land off Main Road,
Barnstone, Nottinghamshire**

DRAWING
Plot 2 Proposed Plans and Elevations

PROJECT NUMBER	SCALE	DATE	
3334	1:100	Jul-17	
DRAWING NUMBER	REVISION	STATUS	BY
04	-	Planning	SS

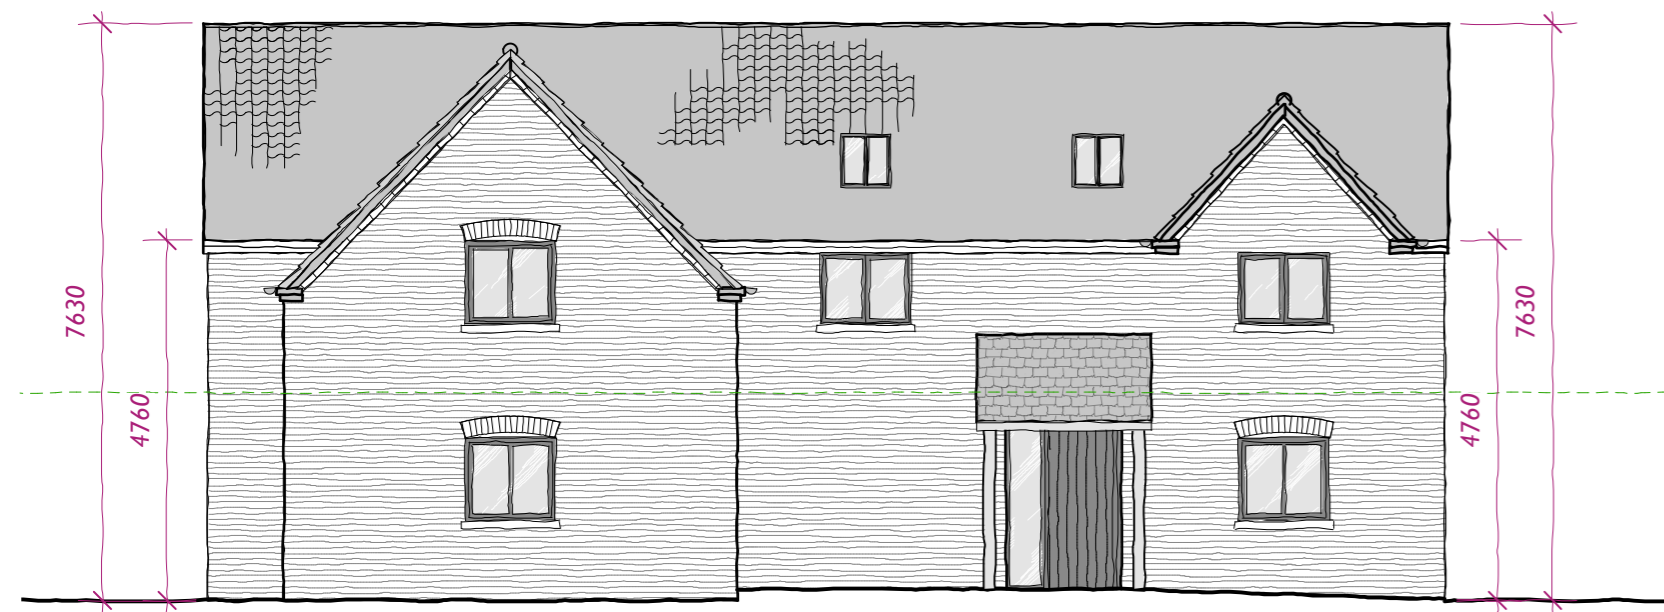

North-east Elevation

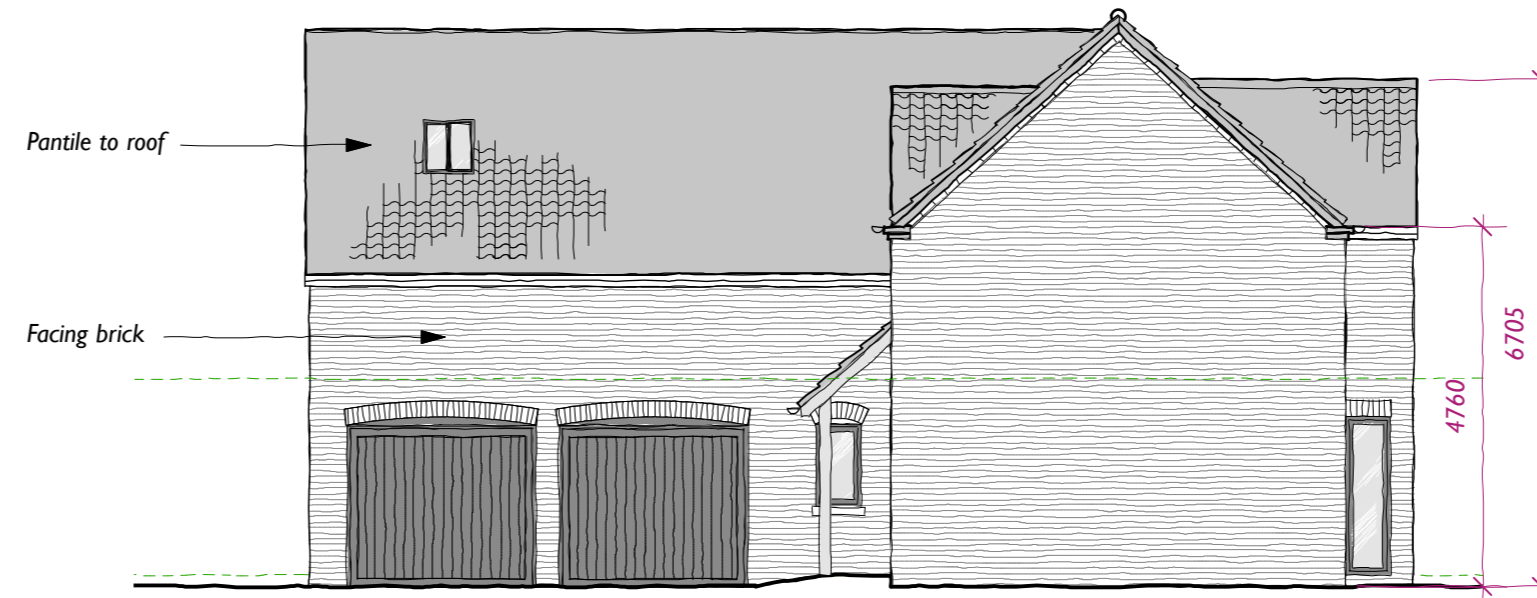

North-west Elevation




South-west Elevation




South-east Elevation

REV.	DATE	DESCRIPTION	BY

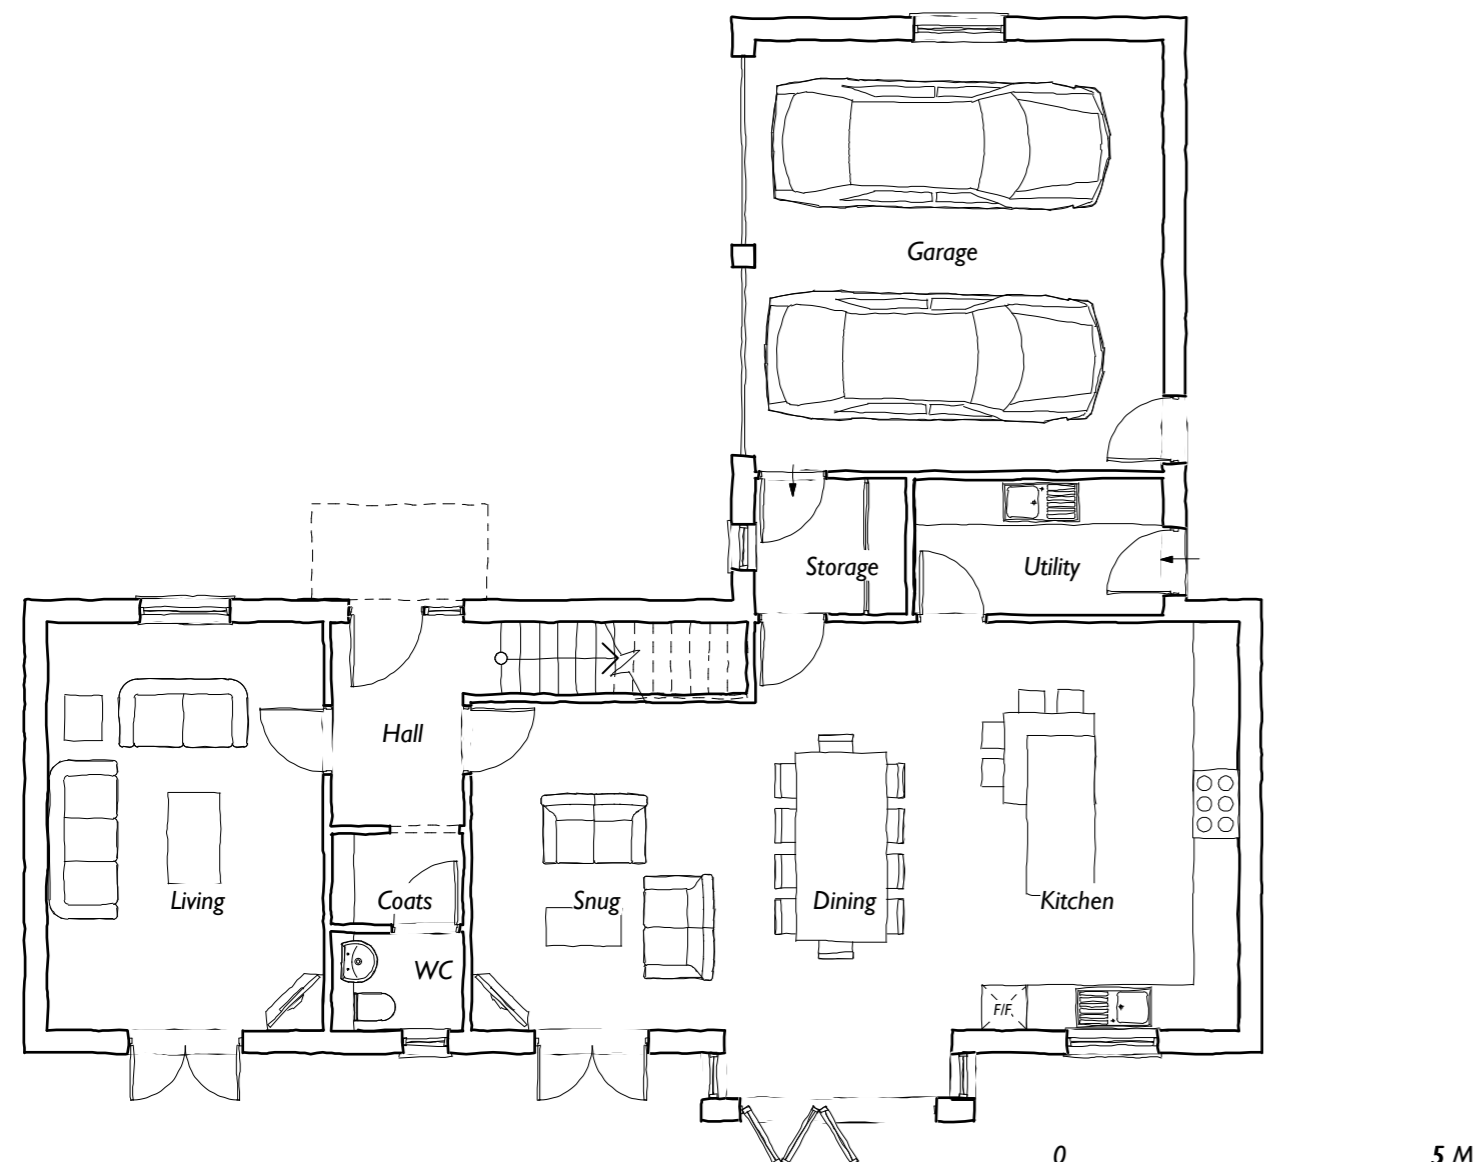

Ground Floor - 129 m²

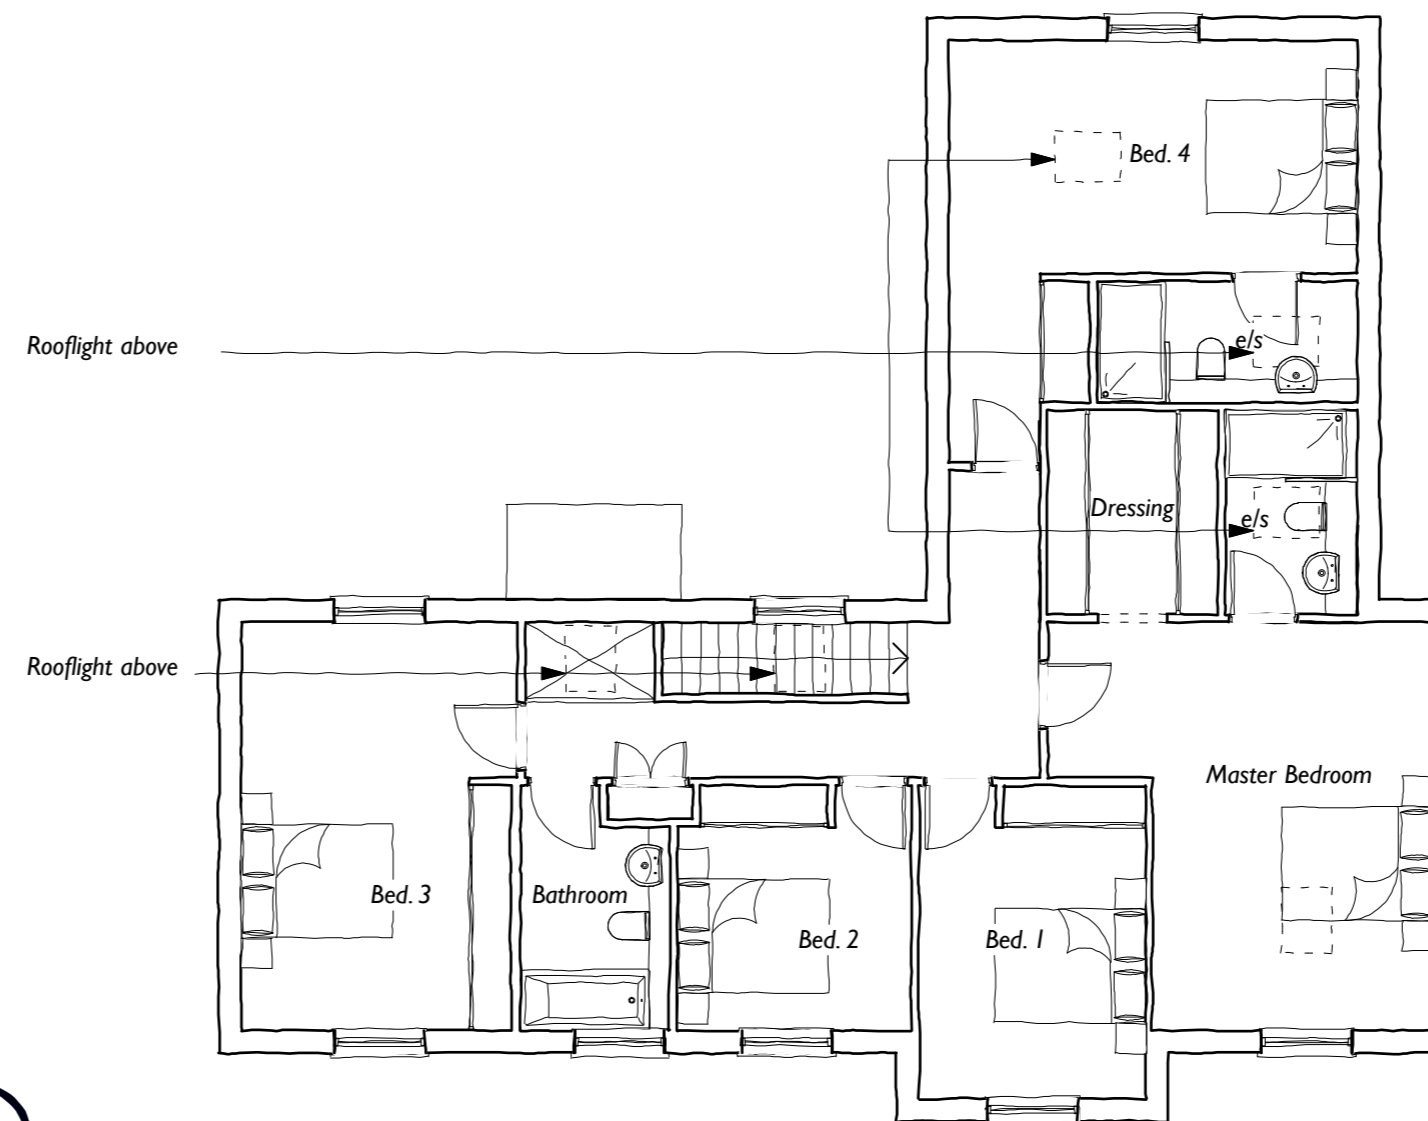

First Floor - 124 m²

GRACE | MACHIN
PLANNING & PROPERTY

PROJECT
**Land off Main Road,
Barnstone, Nottinghamshire**


DRAWING
Plot 3 Proposed Plans and Elevations

PROJECT NUMBER	SCALE	DATE
3334	1:100	Jul-17


DRAWING NUMBER	REVISION	STATUS	BY
05	-	Planning	SS




South-west elevation

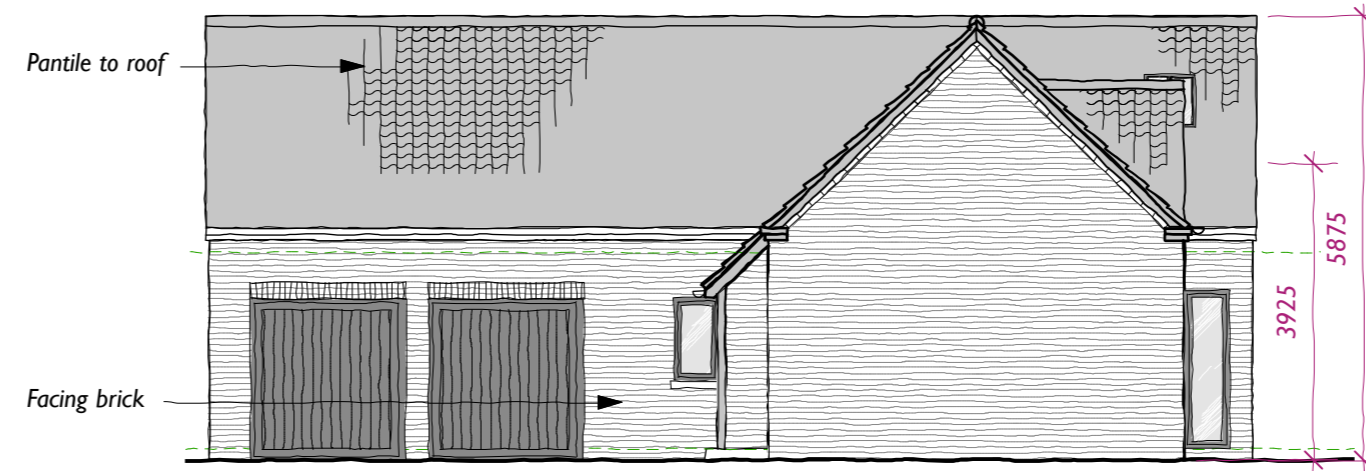



North-west elevation

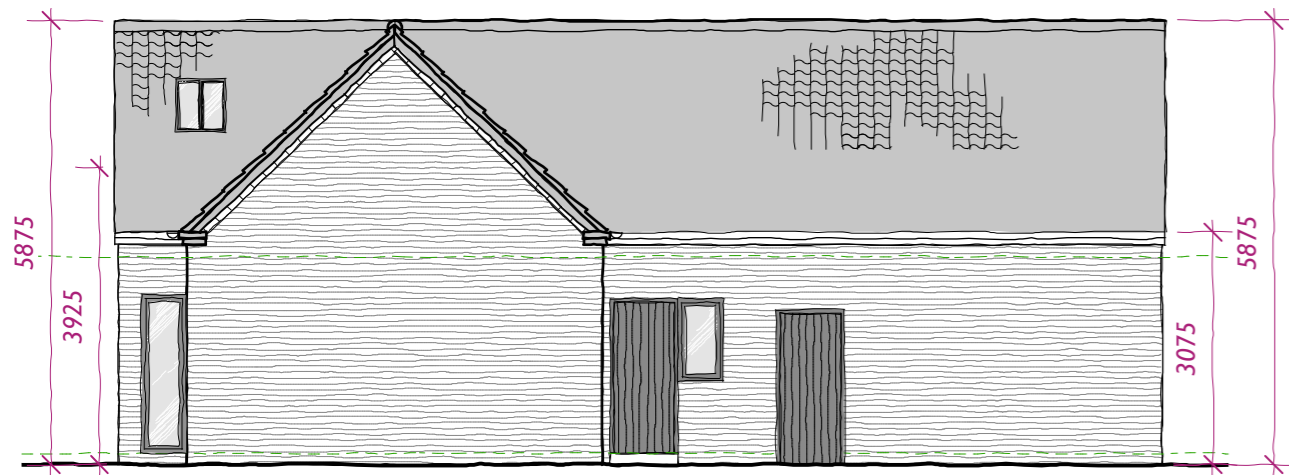

South-east elevation

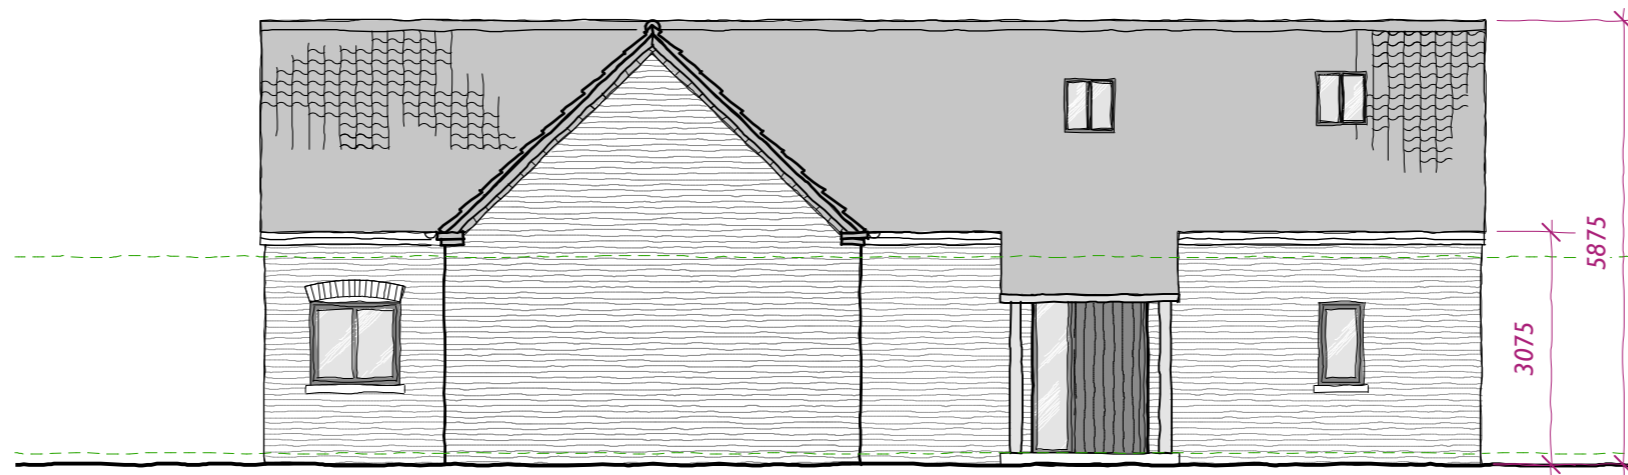

North-east elevation

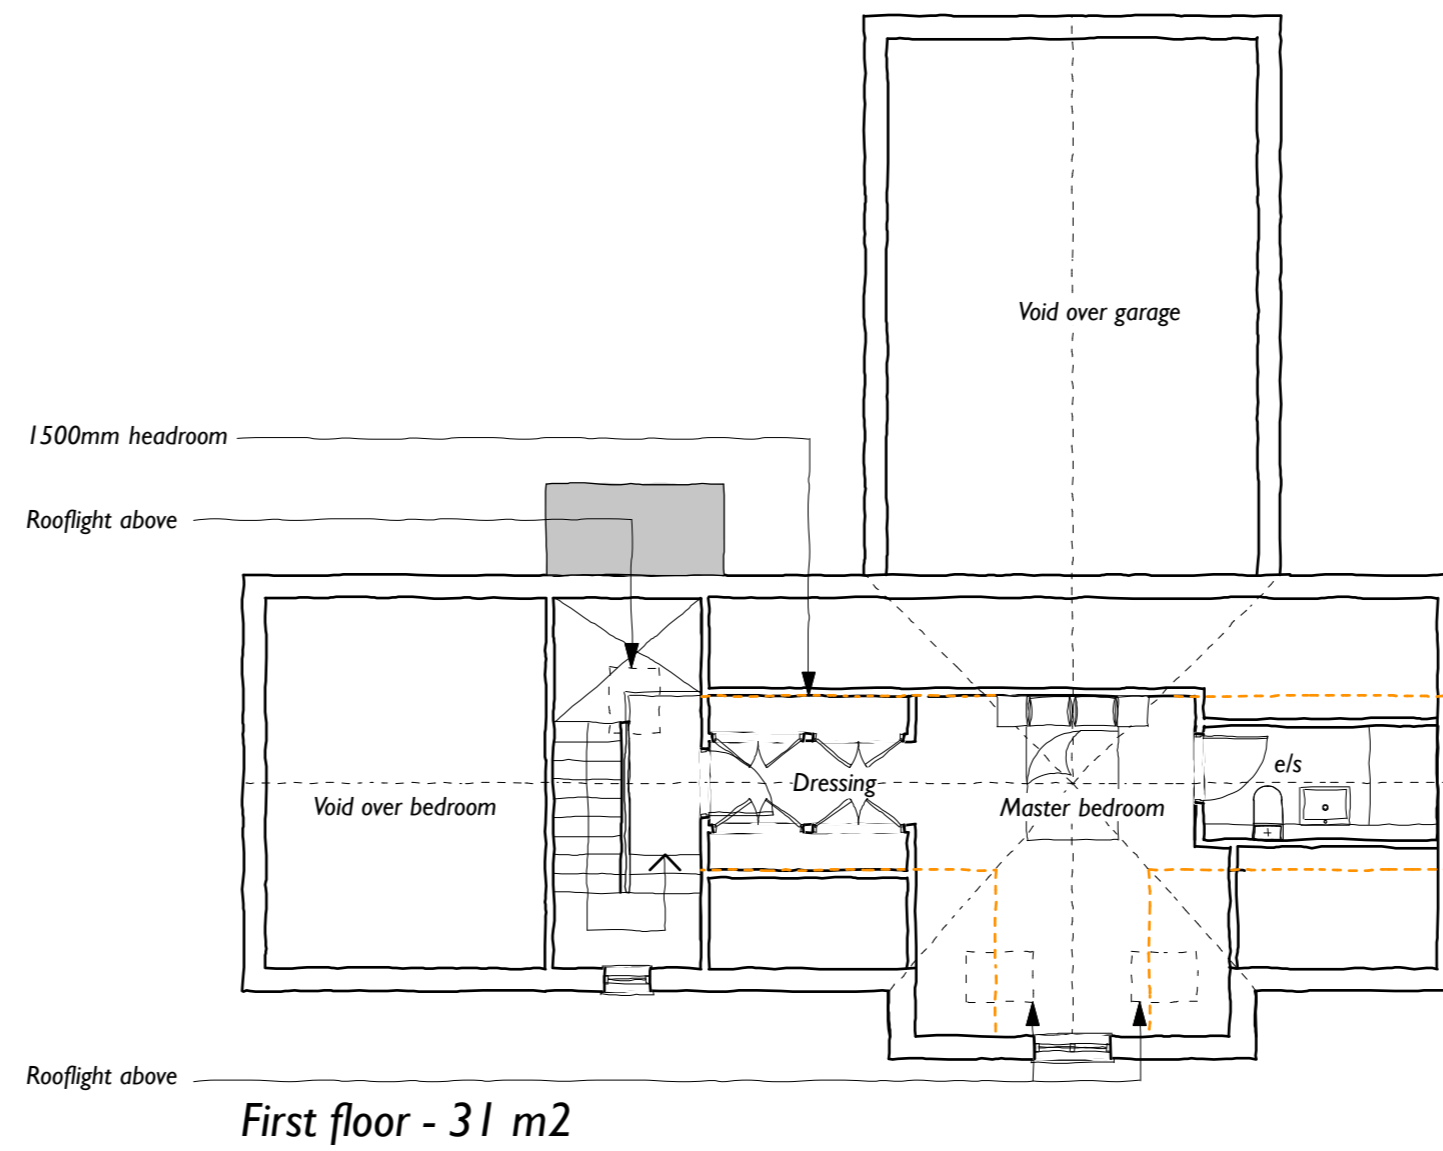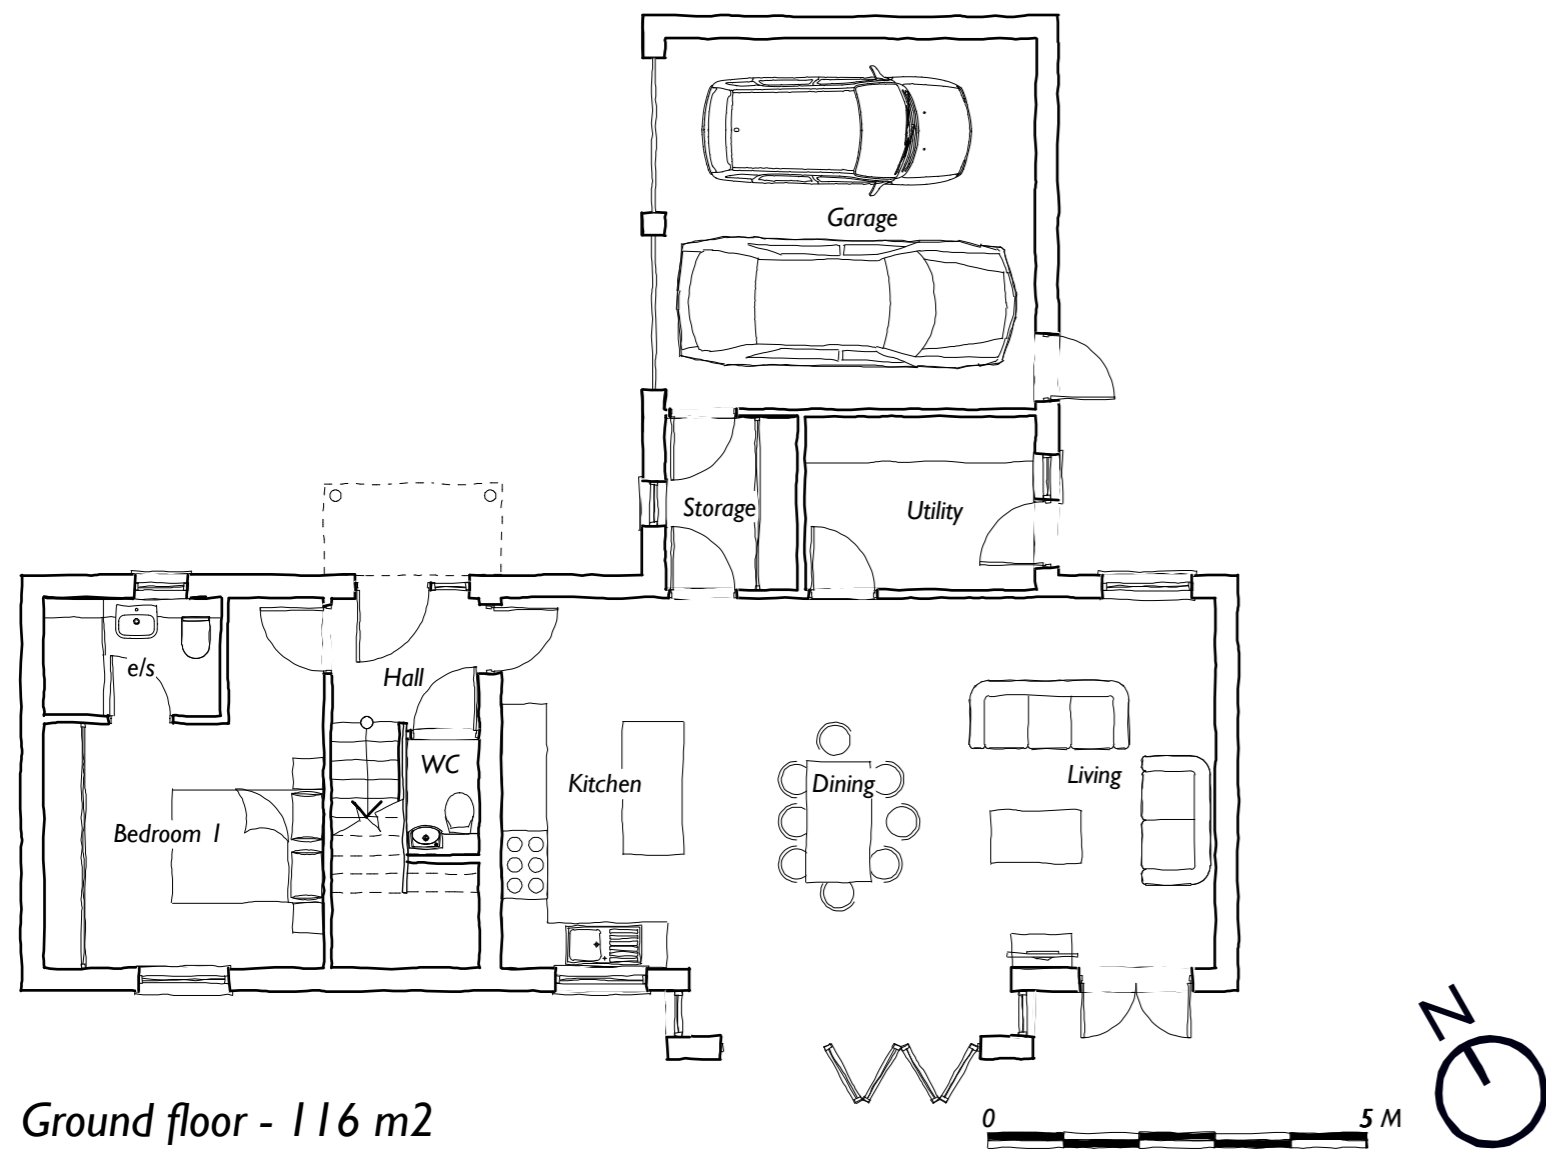

REV.	DATE	DESCRIPTION	BY

GRACE | MACHIN
PLANNING & PROPERTY

PROJECT Land off Main Road, Barnstone, Nottinghamshire			
DRAWING Plot 4 Proposed Plans and Elevations			
PROJECT NUMBER 3334	SCALE 1:100	DATE Jul-17	
DRAWING NUMBER 06	REVISION -	STATUS Planning	BY SS