

L E P LINCOLN ENTERPRISE PARK

APPROXIMATE
EXTENT OF
LAND COVERING
APPROVED
PHASE 1 & 2

APPROXIMATE
EXTENT OF
LAND COVERING
APPROVED
PHASE 3

APPROXIMATE
EXTENT OF
LAND COVERING
APPROVED
PHASE 4

APPROXIMATE
EXTENT OF
LAND COVERING
APPROVED
PHASE 5 & 6

AS APPROVED BY 17/1857/DISCON


EXTENT OF POST AND RAIL FENCING AGREED TO MARK THE BOUNDARIES OF THE EXTENT OF OWNERSHIP ON THE SITE AND TO DEFINE THE BOUNDARY OF THE OPERATIONAL PHASES IN THE INTERESTS OF CONTROLLING THE OVERALL LEVEL OF DEVELOPMENT AT LINCOLN ENTERPRISE PARK

EXTENT OF REMAINING LAND WITHIN THE OWNERSHIP OF LINCOLN ENTERPRISE PARK THAT FALLS WITHIN THE AREA THAT NKDC HAVE AGREED (THROUGH 17/1857/DISCON) DEFINES THE BOUNDARY OF THE OPERATIONAL PHASES IN THE INTERESTS OF CONTROLLING THE OVERALL LEVEL OF DEVELOPMENT AT LINCOLN ENTERPRISE PARK AND THEREFORE DEEMED TO BE CONSIDERED PART OF THE EXTENT OF THE EXISTING NON ALLOCATED LOCAL EMPLOYMENT SITE (LES)


the reproduction of any ordnance survey information within this drawing is done with the consent of Her Majesty's Stationery Office under Licence No. 100043272
do not scale this drawing, use only figured dimensions
discrepancies to be reported to this office immediately

all information contained within this drawing remains the copyright of Heronswood Design Ltd and must not be copied without written consent of the practice

Revisions

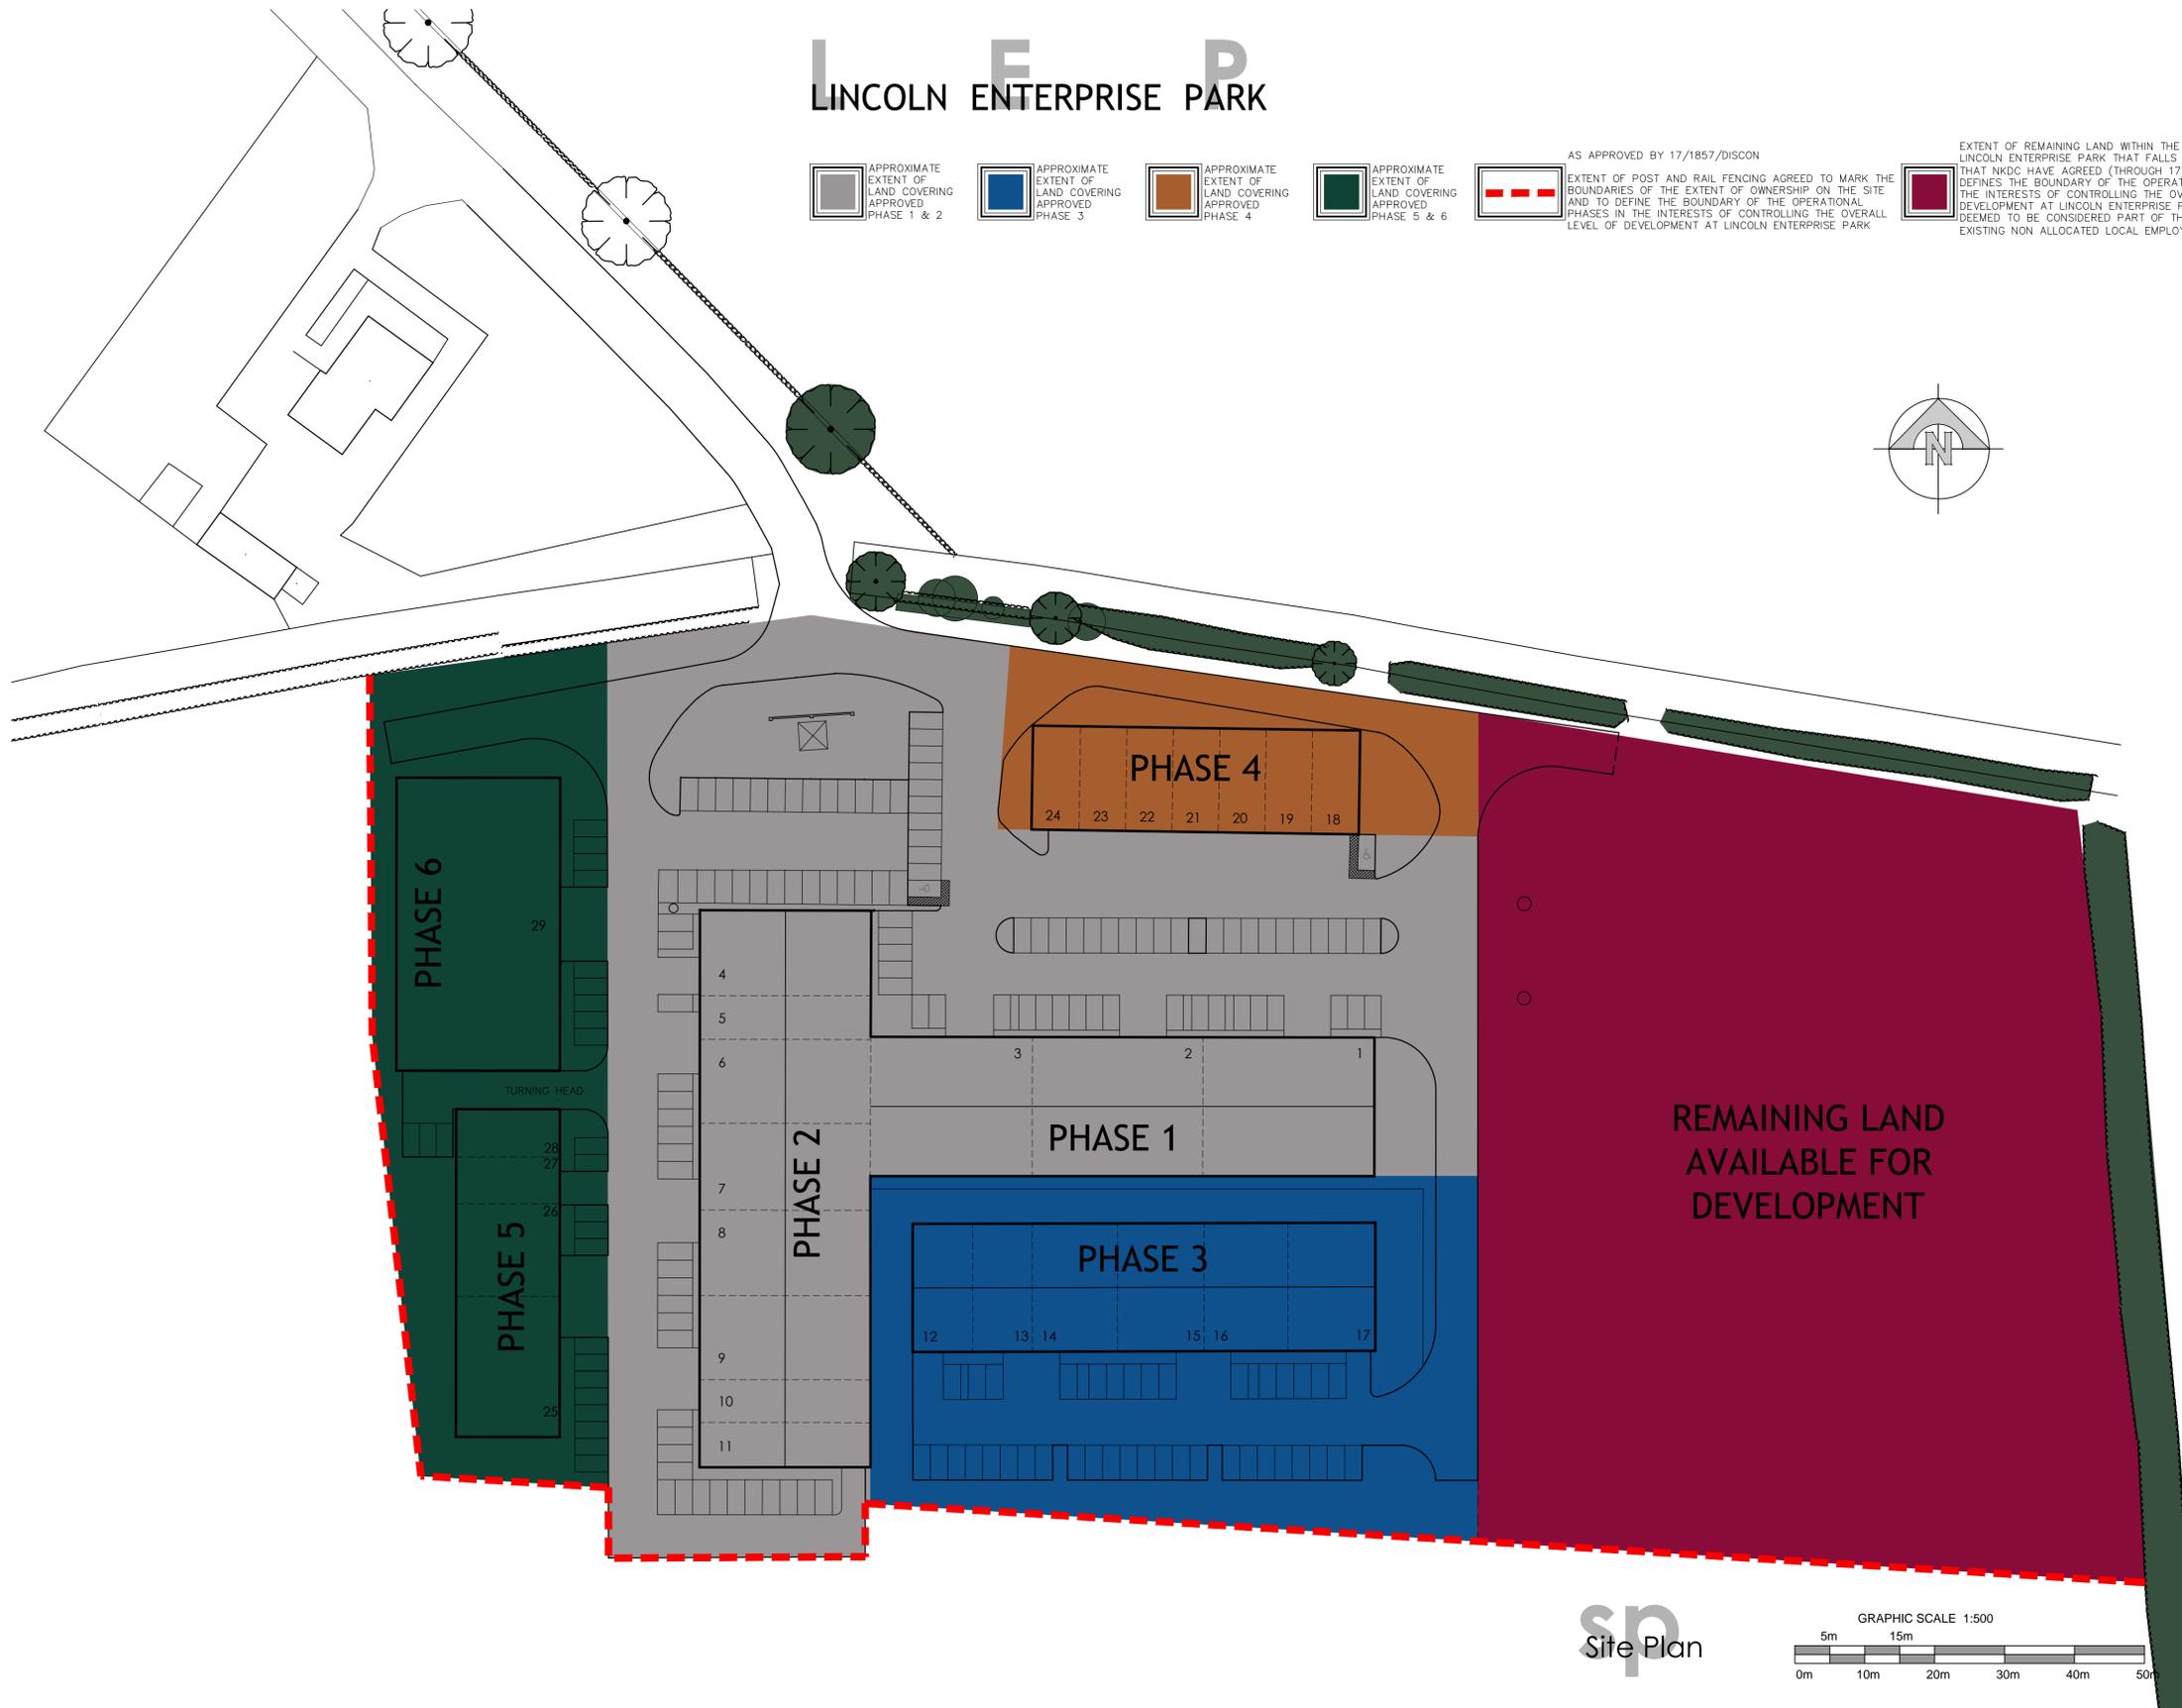

sp
Site Plan

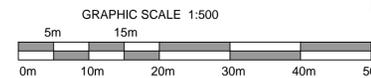

Client
LEP Developments Ltd

Project
Lincoln Enterprise Park Expansion

Address
Newark Road, Aubourn,
Lincoln, LN5 9EJ

Drawing
Phase 7 - LES Methodology

Scale & original document size
1:500 @ A1

Date
October 2019

Drawing No.
1536L/17/14



PLANNING