



1 Site Plan
1:200

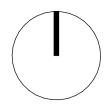

0 4 8 12 16

GRAPHIC SCALE: 1:200

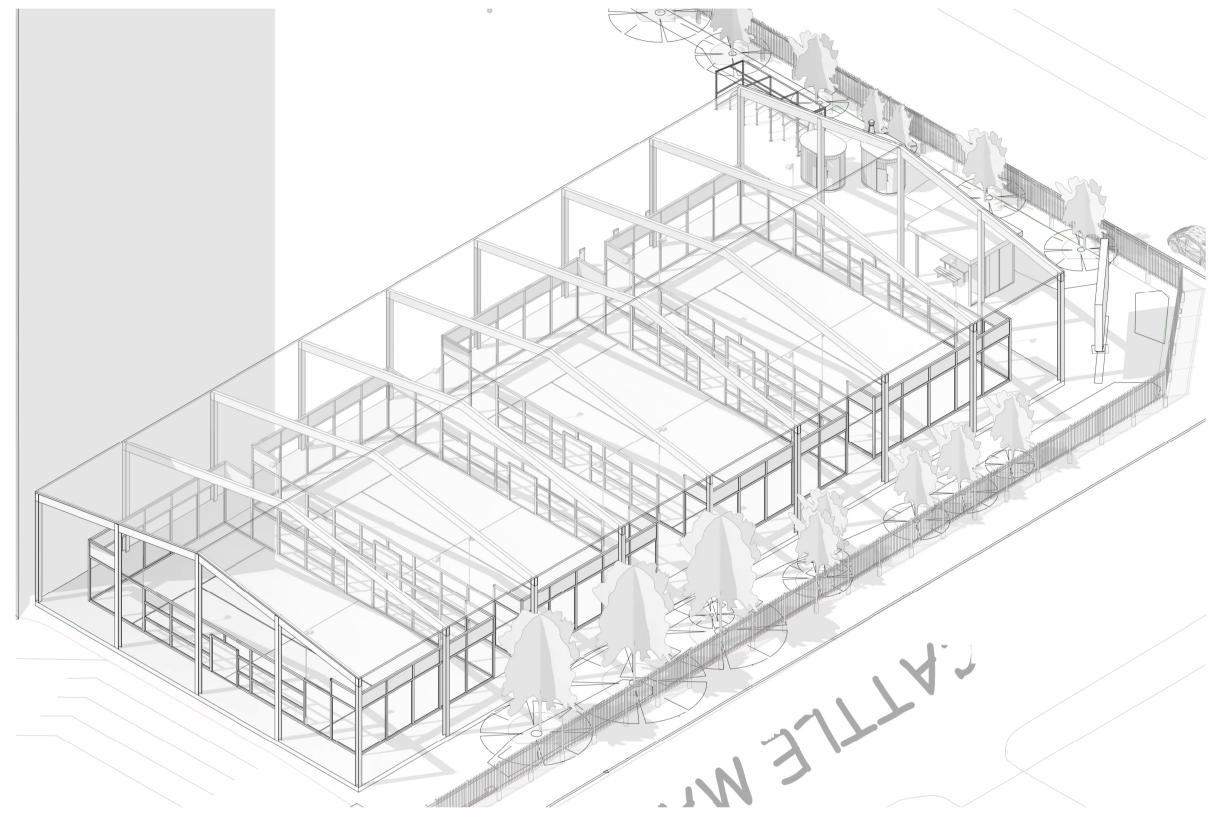

Aerial View - North East

KEY

- 01 Padel tennis courts
- 02 Existing digital screen
- 03 Kiosk
- 04 Super WC's
- 05 Cycle Shelter inc. x6 hoops
- 06 Accessible parking bays
- 07 EV charging bays
- 08 Standard parking bays
- 09 Pedestrian access gate
- 10 Vehicle access gate
- 11 Existing storage containers

P4	09.09.2021	Landscaping added. Issued for Planning.
P3	09.08.2021	Issued for Planning.
P2	27.07.2021	Amendments to Plan
P1	05.07.2021	First Issue
REV	DATE	DESCRIPTION

ORIGINATOR

CPMG Architects Ltd

People.Purpose.Place

Nottingham
London
Sirmingham
Birmingham
The Lewis Building, Bull Street, Birmingham, B4 6EQ

ORIGINATOR

REF:

13 St. Peter's Gate, Nottingham, NG1 2JF
0207 492 1805
0121 481 2092

Nottingham 13 St. Peter's Gate, Nottingham, NG1 2JF 0115 958 9500 London 31/35 Kirby Street, London, EC1N 8TE 0207 492 1805 Birmingham The Lewis Building, Bull Street, Birmingham, B4 6EQ 0121 481 2092 enquiries@cpmg-architects.com www.cpmg-architects.com

Padel Tennis Courts

DRAWING TITL

EXTERNALS: General Arrangement GENERAL ARRANGEMENT PLANS SITE PLAN

DRAWING STATUS

FOR PLANNING

9068-CPM-01-R1-DR-A-2001					
PROJECT - ORIGINATOR - ZONE - LEVEL - TYPE - ROLE - NUMBER					
MP	2021-07-02	AW	As indicated	A1	
DRAWN BY	DATE	CHK'D BY	SCALE	MEDIA	

Copyright of CPMG Architects Limited 2021. All rights reserved. No part of this publication may be reproduced, stored in any retrieval system or transmitted in any form or by any means without prior permission of CPMG Architects Limited. Do not scale from drawing, use figured dimensions only. All dimensions to be checked on site.

ISO 9001: 2015 Quality Management ISO 14001: 2015 Environmental Management PAS 1192-2: 2013 Building Information Modelling