


PROPOSED FLOOR PLAN 1:50



PROPOSED NORTH ELEVATION 1:50



PROPOSED EAST ELEVATION 1:50

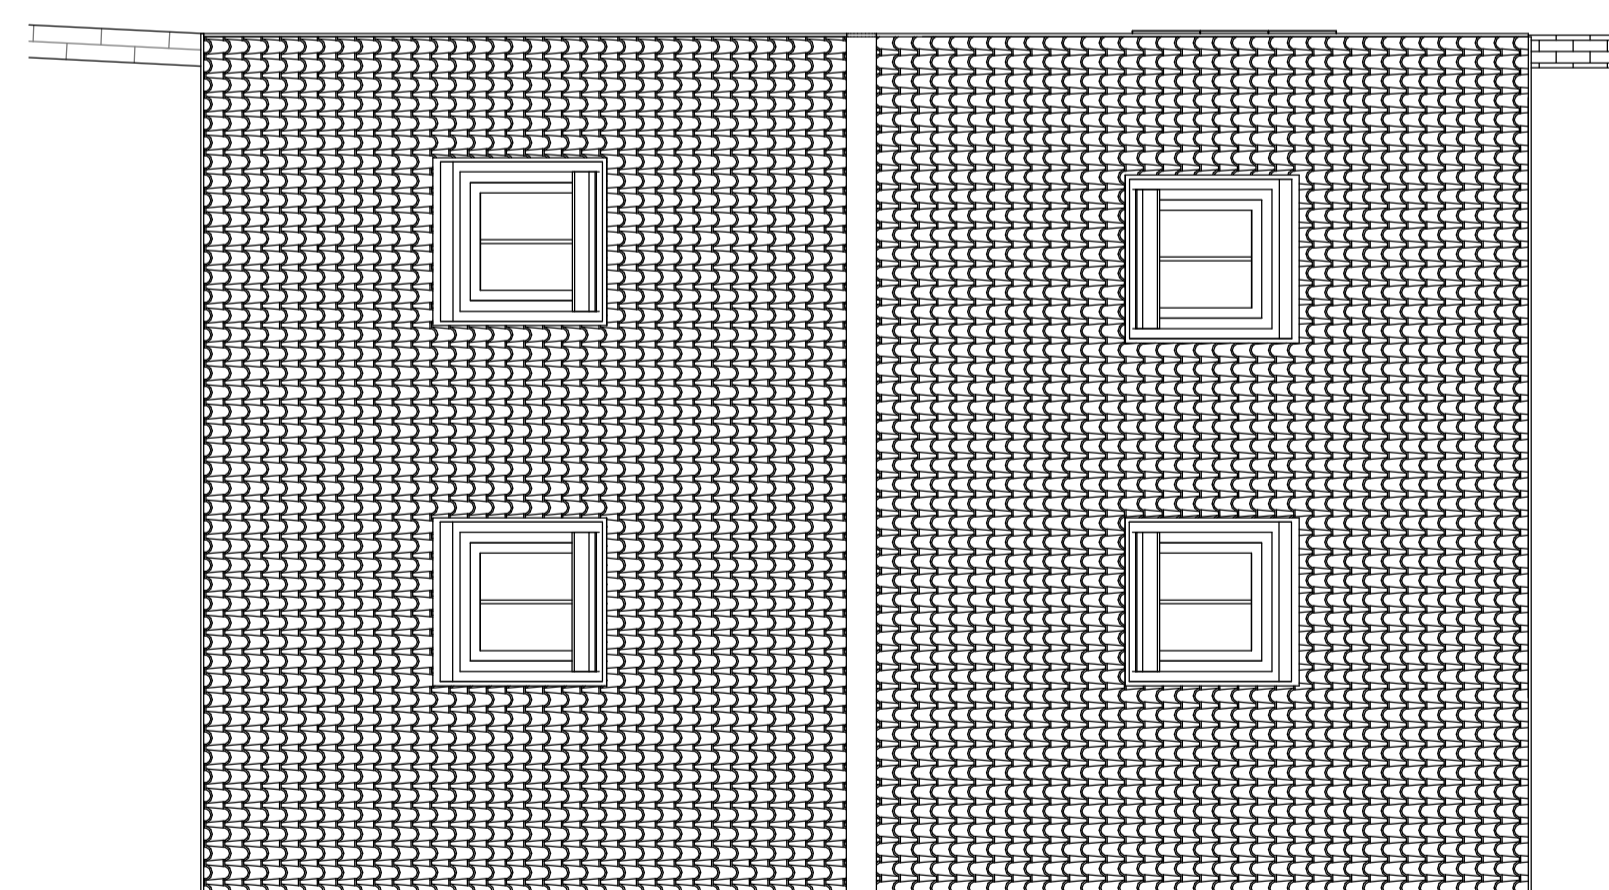





PROPOSED ROOF PLAN 1:50



PROPOSED SOUTH ELEVATION 1:50



PROPOSED WEST ELEVATION 1:50

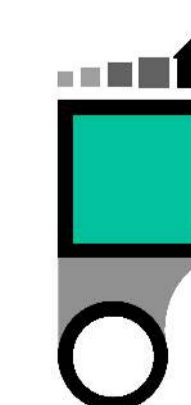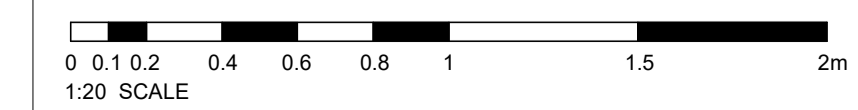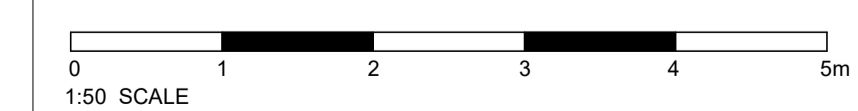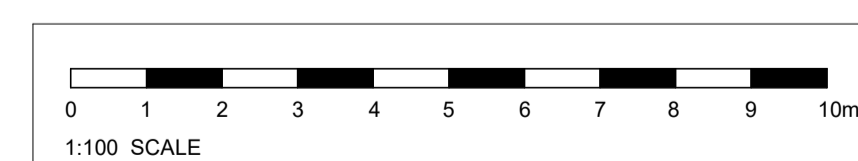

SQUAREFOOT
ARCHITECTURE

Client	Mr Vincent		
Site	Allington Manor, Bottesford Road, Allington, Grantham, NG32 2DH		
Proposal	Planning permission, Conversion of Store to guest accommodation		
Drawing	Proposed combination drawing		
Drawing No.	PL 002	Scale	1:50 at A1
Drawn By	MTS	Date	28/05/2019
		Revision	001
Do not scale off this drawing. This drawing is the property of Squarefoot Architecture www.squarefootarchitecture.com			