




North West Elevation

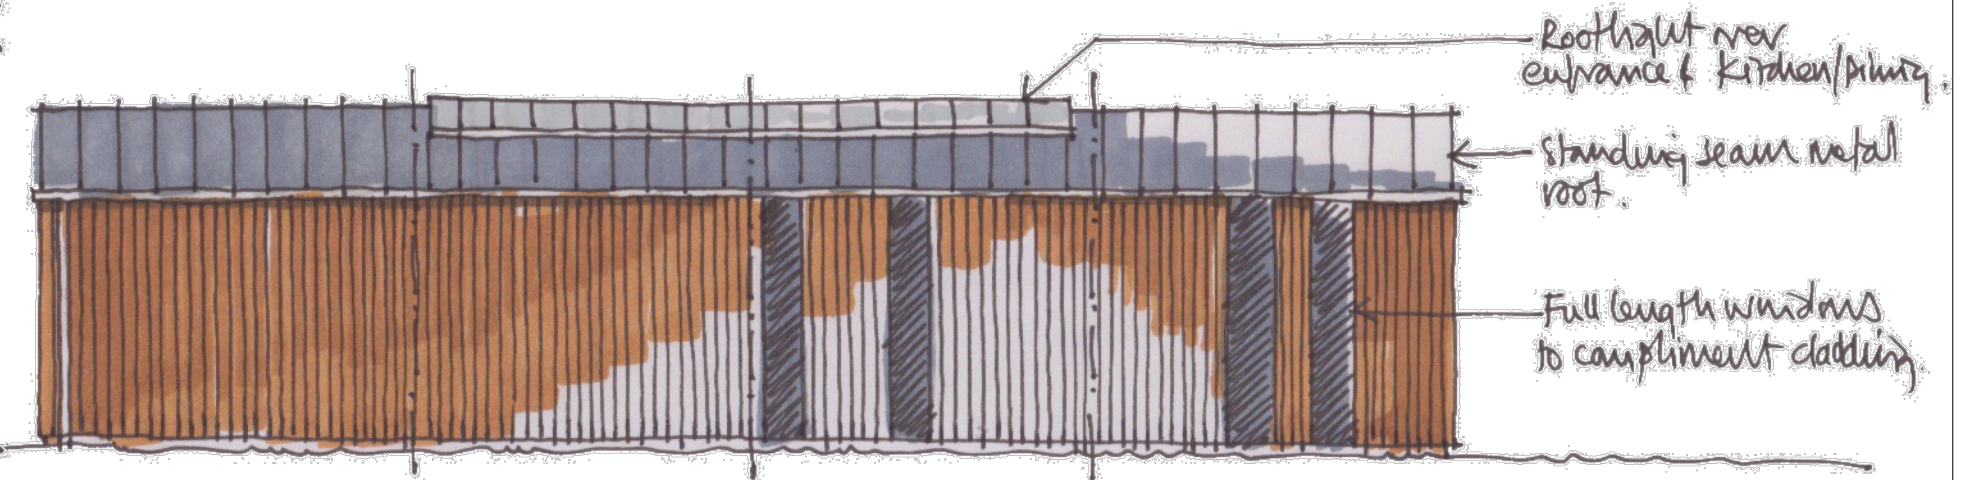


South East Elevation

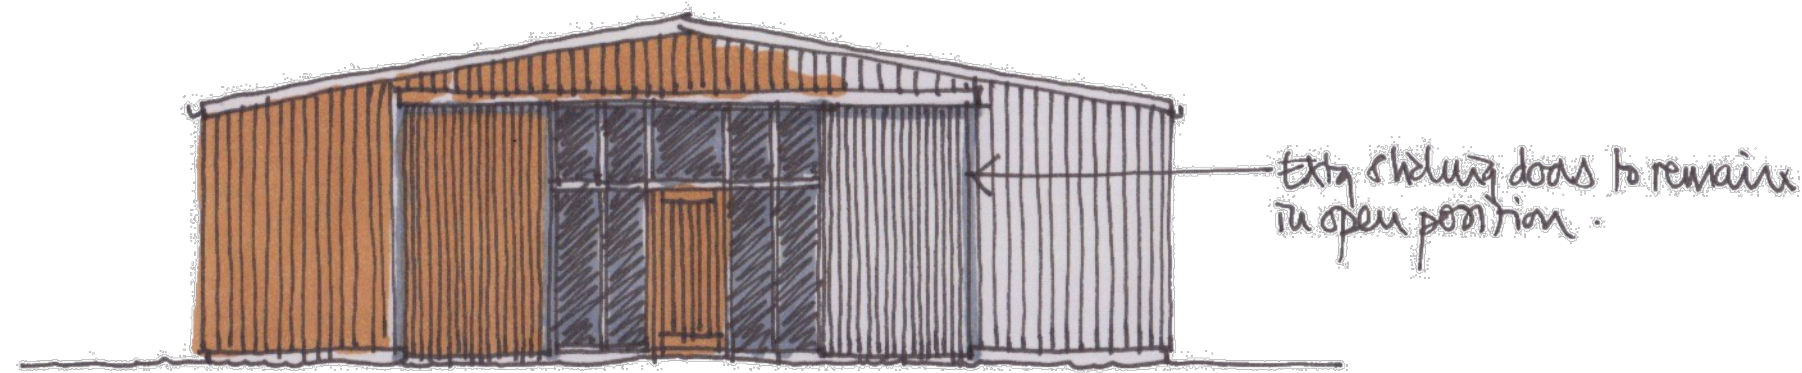

North East Elevation

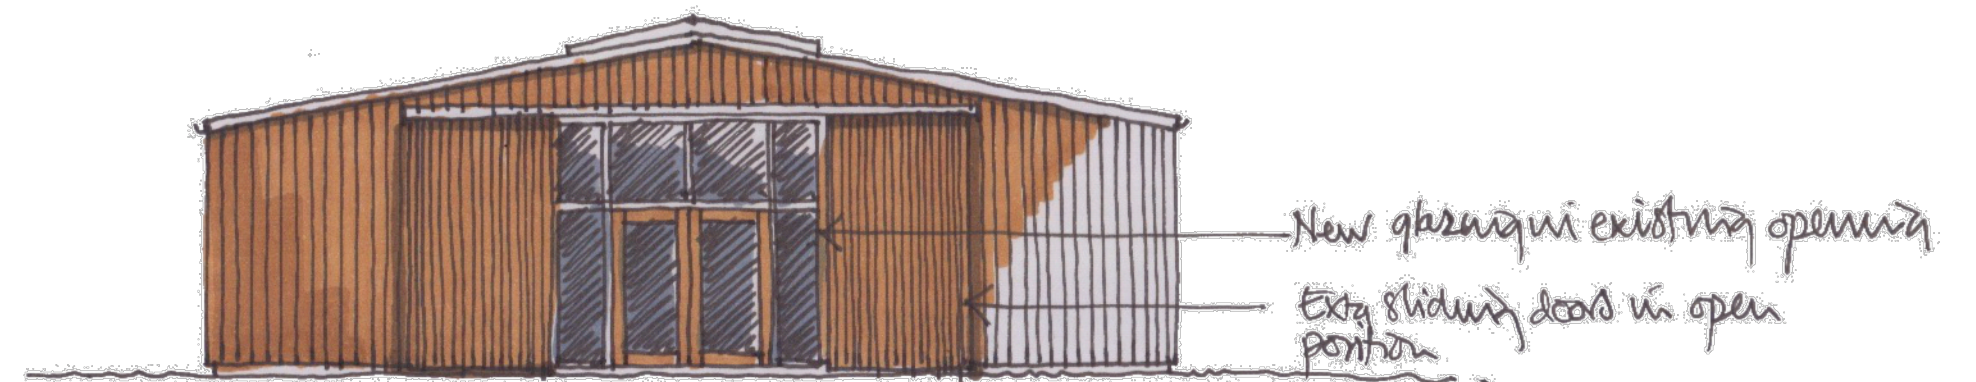

South West Elevation

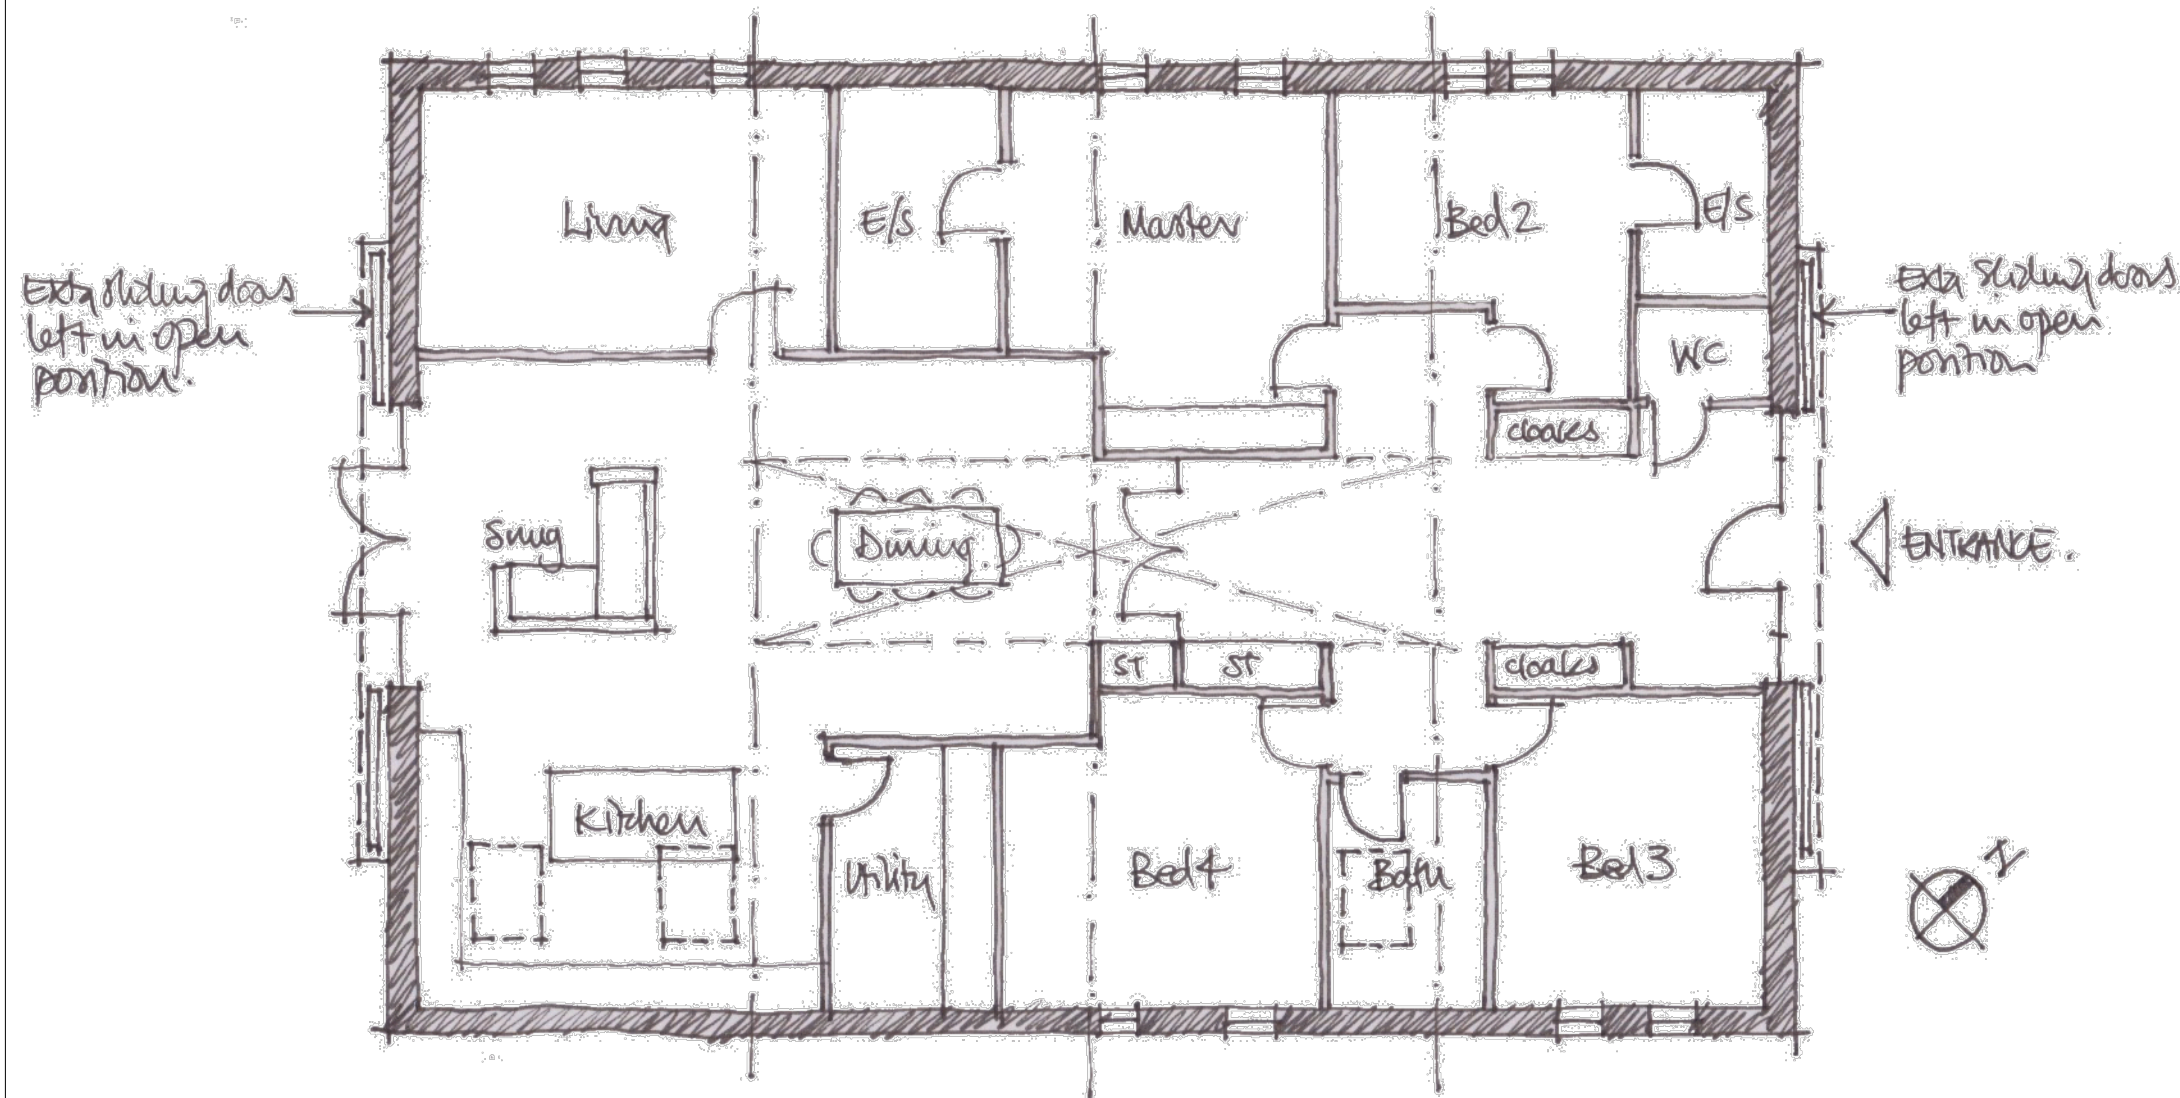

Proposed Plan

A 27-11-18 Elevations amended following Appeal CH

REV	DATE	DESCRIPTION	BY

AJA
Allan Joyce Architects
 Architects, Landscape & Interior Design

16-20 Bath Street, Nottingham NG1 1DF
 T 0115 841 8418 E design@allanjoycearchitects.co.uk
 F 0115 950 7161 W www.allanjoycearchitects.co.uk

CLIENT
GRACE MACHIN
 PLANNING & PROPERTY

PROJECT
Foxholes Barn, Car Lane, Car Colston

DRAWING
Proposed Plans & Elevations

PROJECT NUMBER	SCALE	DATE
0	1:100 @ A2	Nov-18

DRAWING NUMBER	REVISION	STATUS	BY
CC-03A	-	Planning	CH

This drawing is copyright and remains the property of Allan Joyce Architects Ltd
 Generally do not scale drawings. All dimensions to be checked on site.