




FRONT - SOUTH WEST - ELEVATION 4:100.

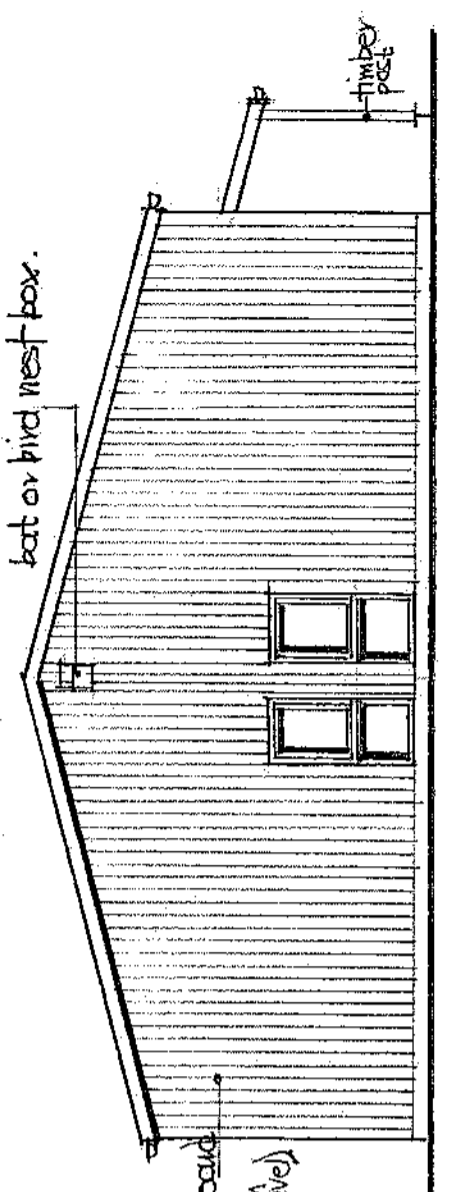


NORTH WEST SIDE ELEVATION 4:100.

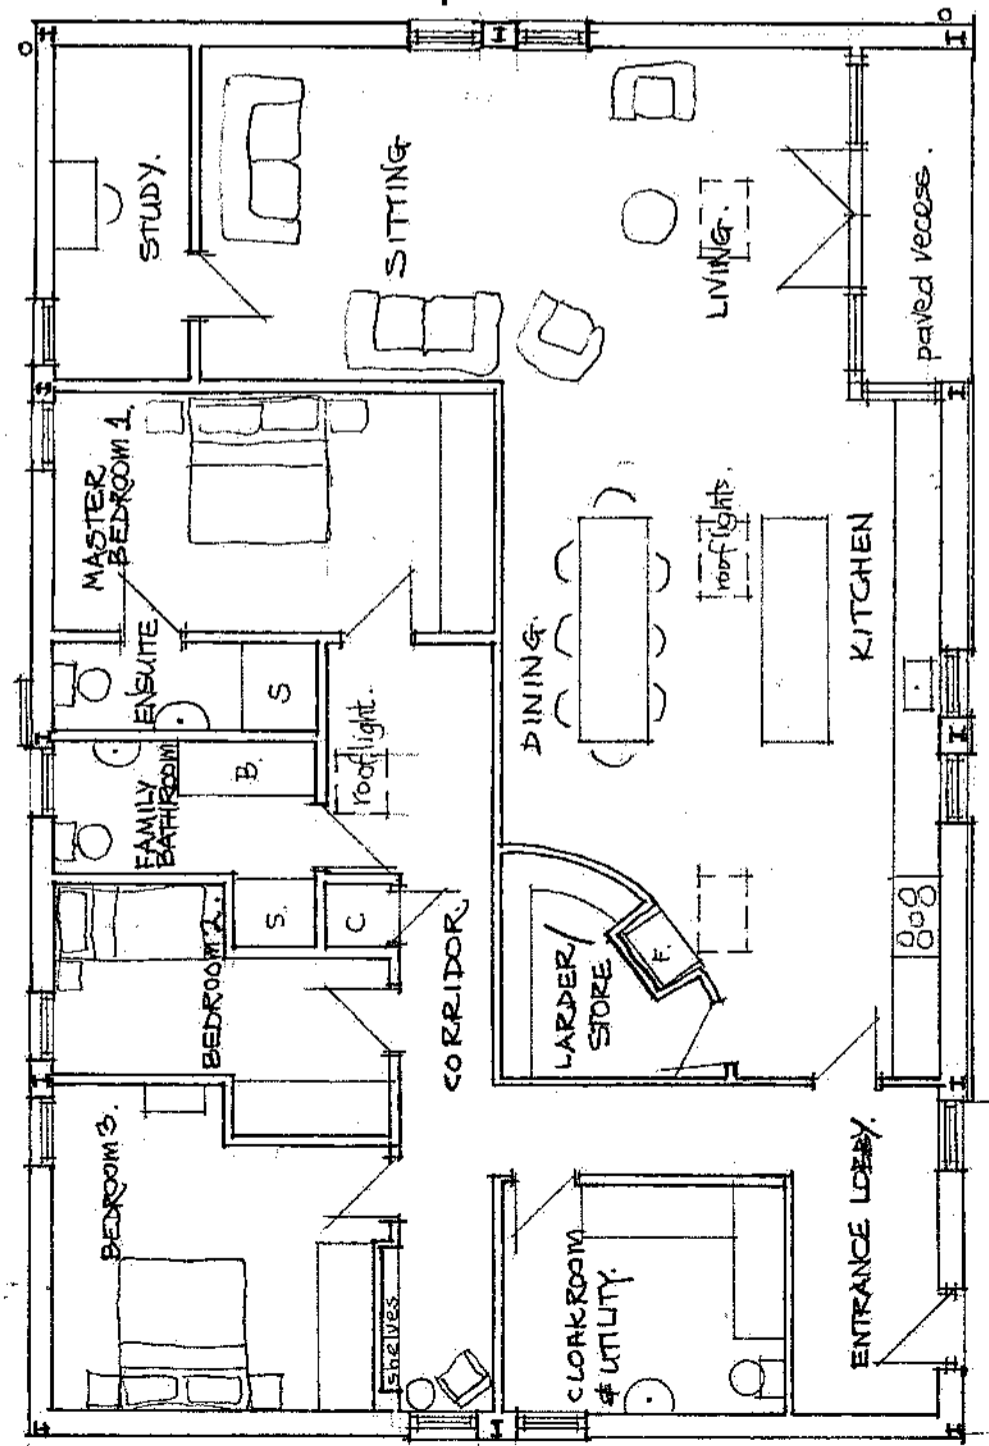

GROUND FLOOR PLAN 4:100 @ A3.

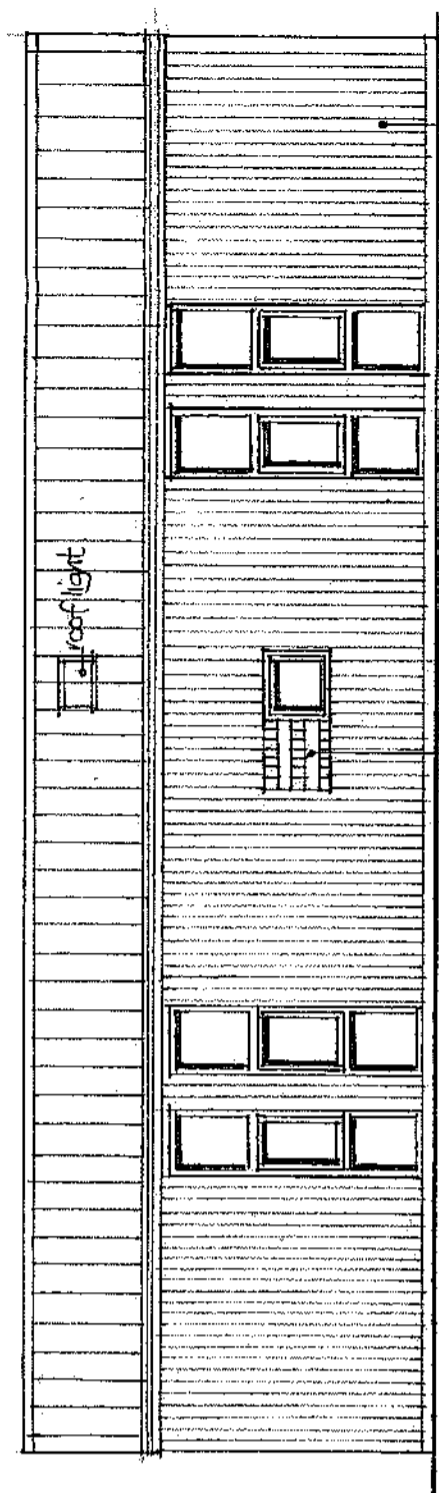

REAR NORTH EAST ELEVATION.

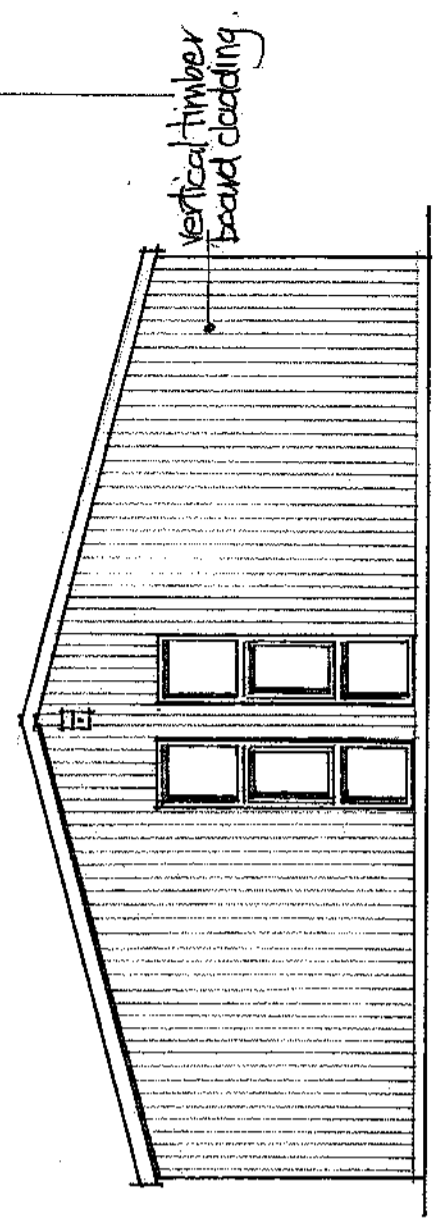

SOUTH EAST SIDE ELEVATION 4:100.

PROPOSED RESIDENTIAL CONVERSION OF THE STORE BUILDING - Floor plan and elevations - as proposed.

GLEBE FARM, SCARRINGTON ROAD, HAWKSWORTH, NOTTS. NG13 9BU

April 2019 Scale 1:100