



BUILDING	FOOTPRINT SQM	INTERNAL FLOOR AREA SQM	VOLUME CUB M
EXISTING HOUSE GROUND FLOOR FIRST FLOOR	78	136.8 88.4 88.4	588.5
BUILDING 1	116.8		404.4
BUILDING 2 GROUND FLOOR FIRST FLOOR	84.2	144.9 70.7 74.2	631.2
BUILDING 3	38.2		130.3
CANOPY 4	27.1		
SHED 5	25.8		64.5
SHED 6	3.1		7.44
SHED 7	12.6		30.2
SHED 8	4.8		11.5
SHED 9	2.7		6.5
SHED 10	2.4		5.8
OUTBUILDING 11	21.4	16.3	55.1
STABLES 12	88.2	83.6	220.2
SHED 13	23.1		55.4

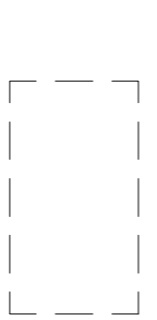

Indicates previous sheds now removed

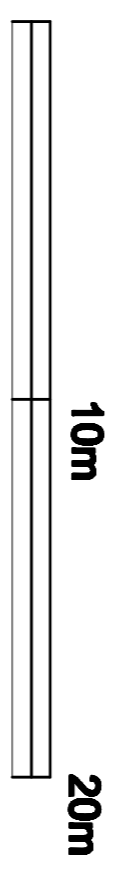

client		
THE SAW MILLS MAIN ROAD HAWKSWORTH NOTTS		
job title		
existing site plan		
dwg title		
scale 1 : 200 A1	2010 / 1	
date feb 2014	dwg no	rev

trevor mair architect
 104 LANBERT LANE BURTON JUDGE NOTTINGHAM NG14 5BL
 TEL NO : 0115 931 5495 FAX NO : 0115 931 5197
 tm@trevormair.co.uk www.trevormair.co.uk