


1 00 - Proposed Ground Floor Plan
1 : 100

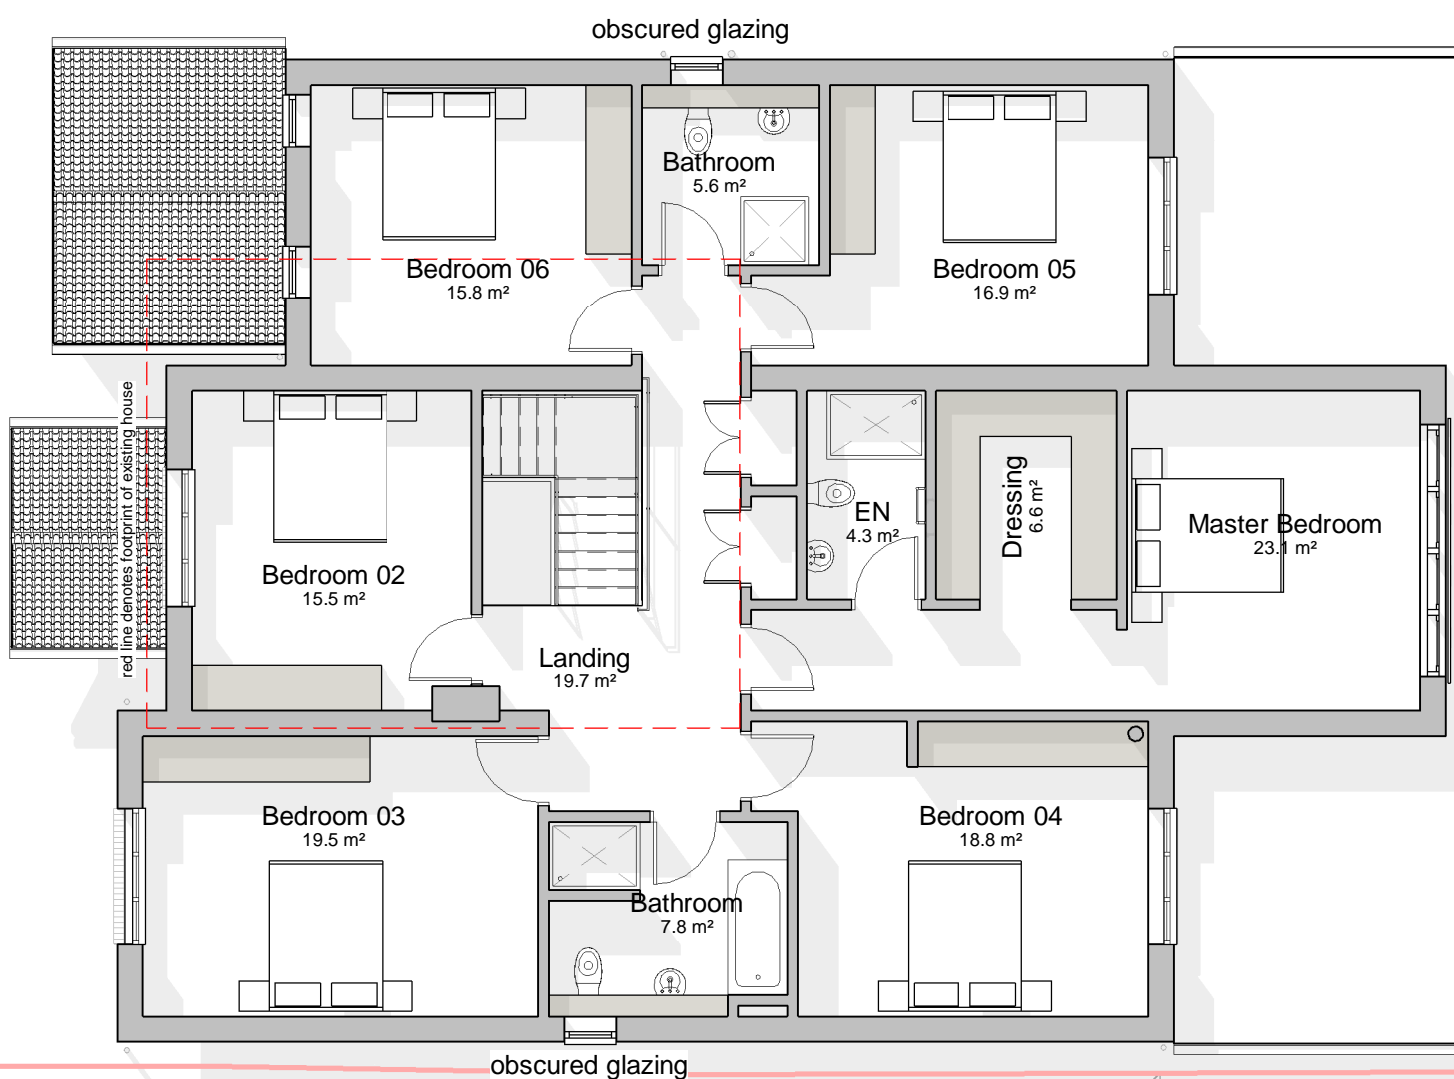

2 01 - Proposed First Floor Plan
1 : 100