


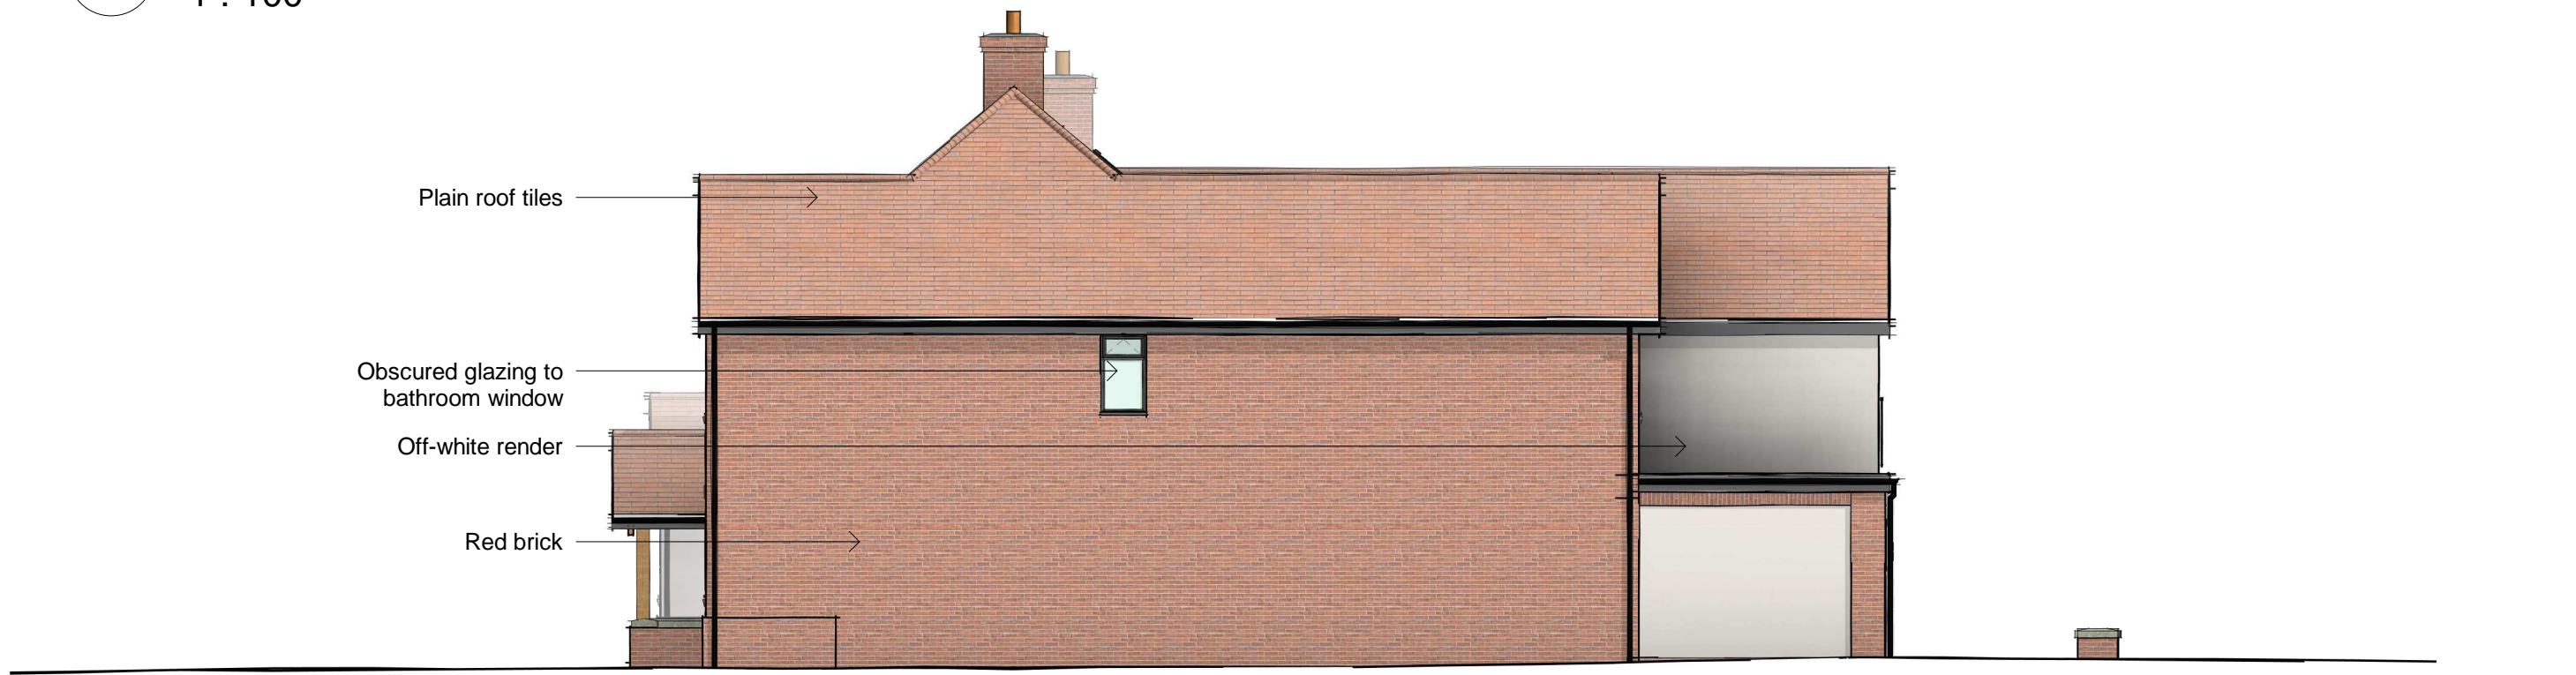

1 Proposed North Elevation
1 : 100



2 Proposed South Elevation
1 : 100