

BLOCK PLAN scale 1 : 500

**PROPOSED NEW DWELLING ON THE MANEGE
BEHIND THE STABLES, KIRKINGTON ROAD, HOCKERTON
Nr SOUTHWELL, NOTTINGHAMSHIRE. NG25 0JP**

Previously approved dwelling
reference - 18/01770/FUL

Established mature
hedgerow to be
retained

Location of Existing Manège.


Proposed new dwelling
with garbors in a
courtyard plan layout.

Existing hardstanding

Existing Gate

Ref. 18/02078/FUL.

Existing Trees and hedgerow

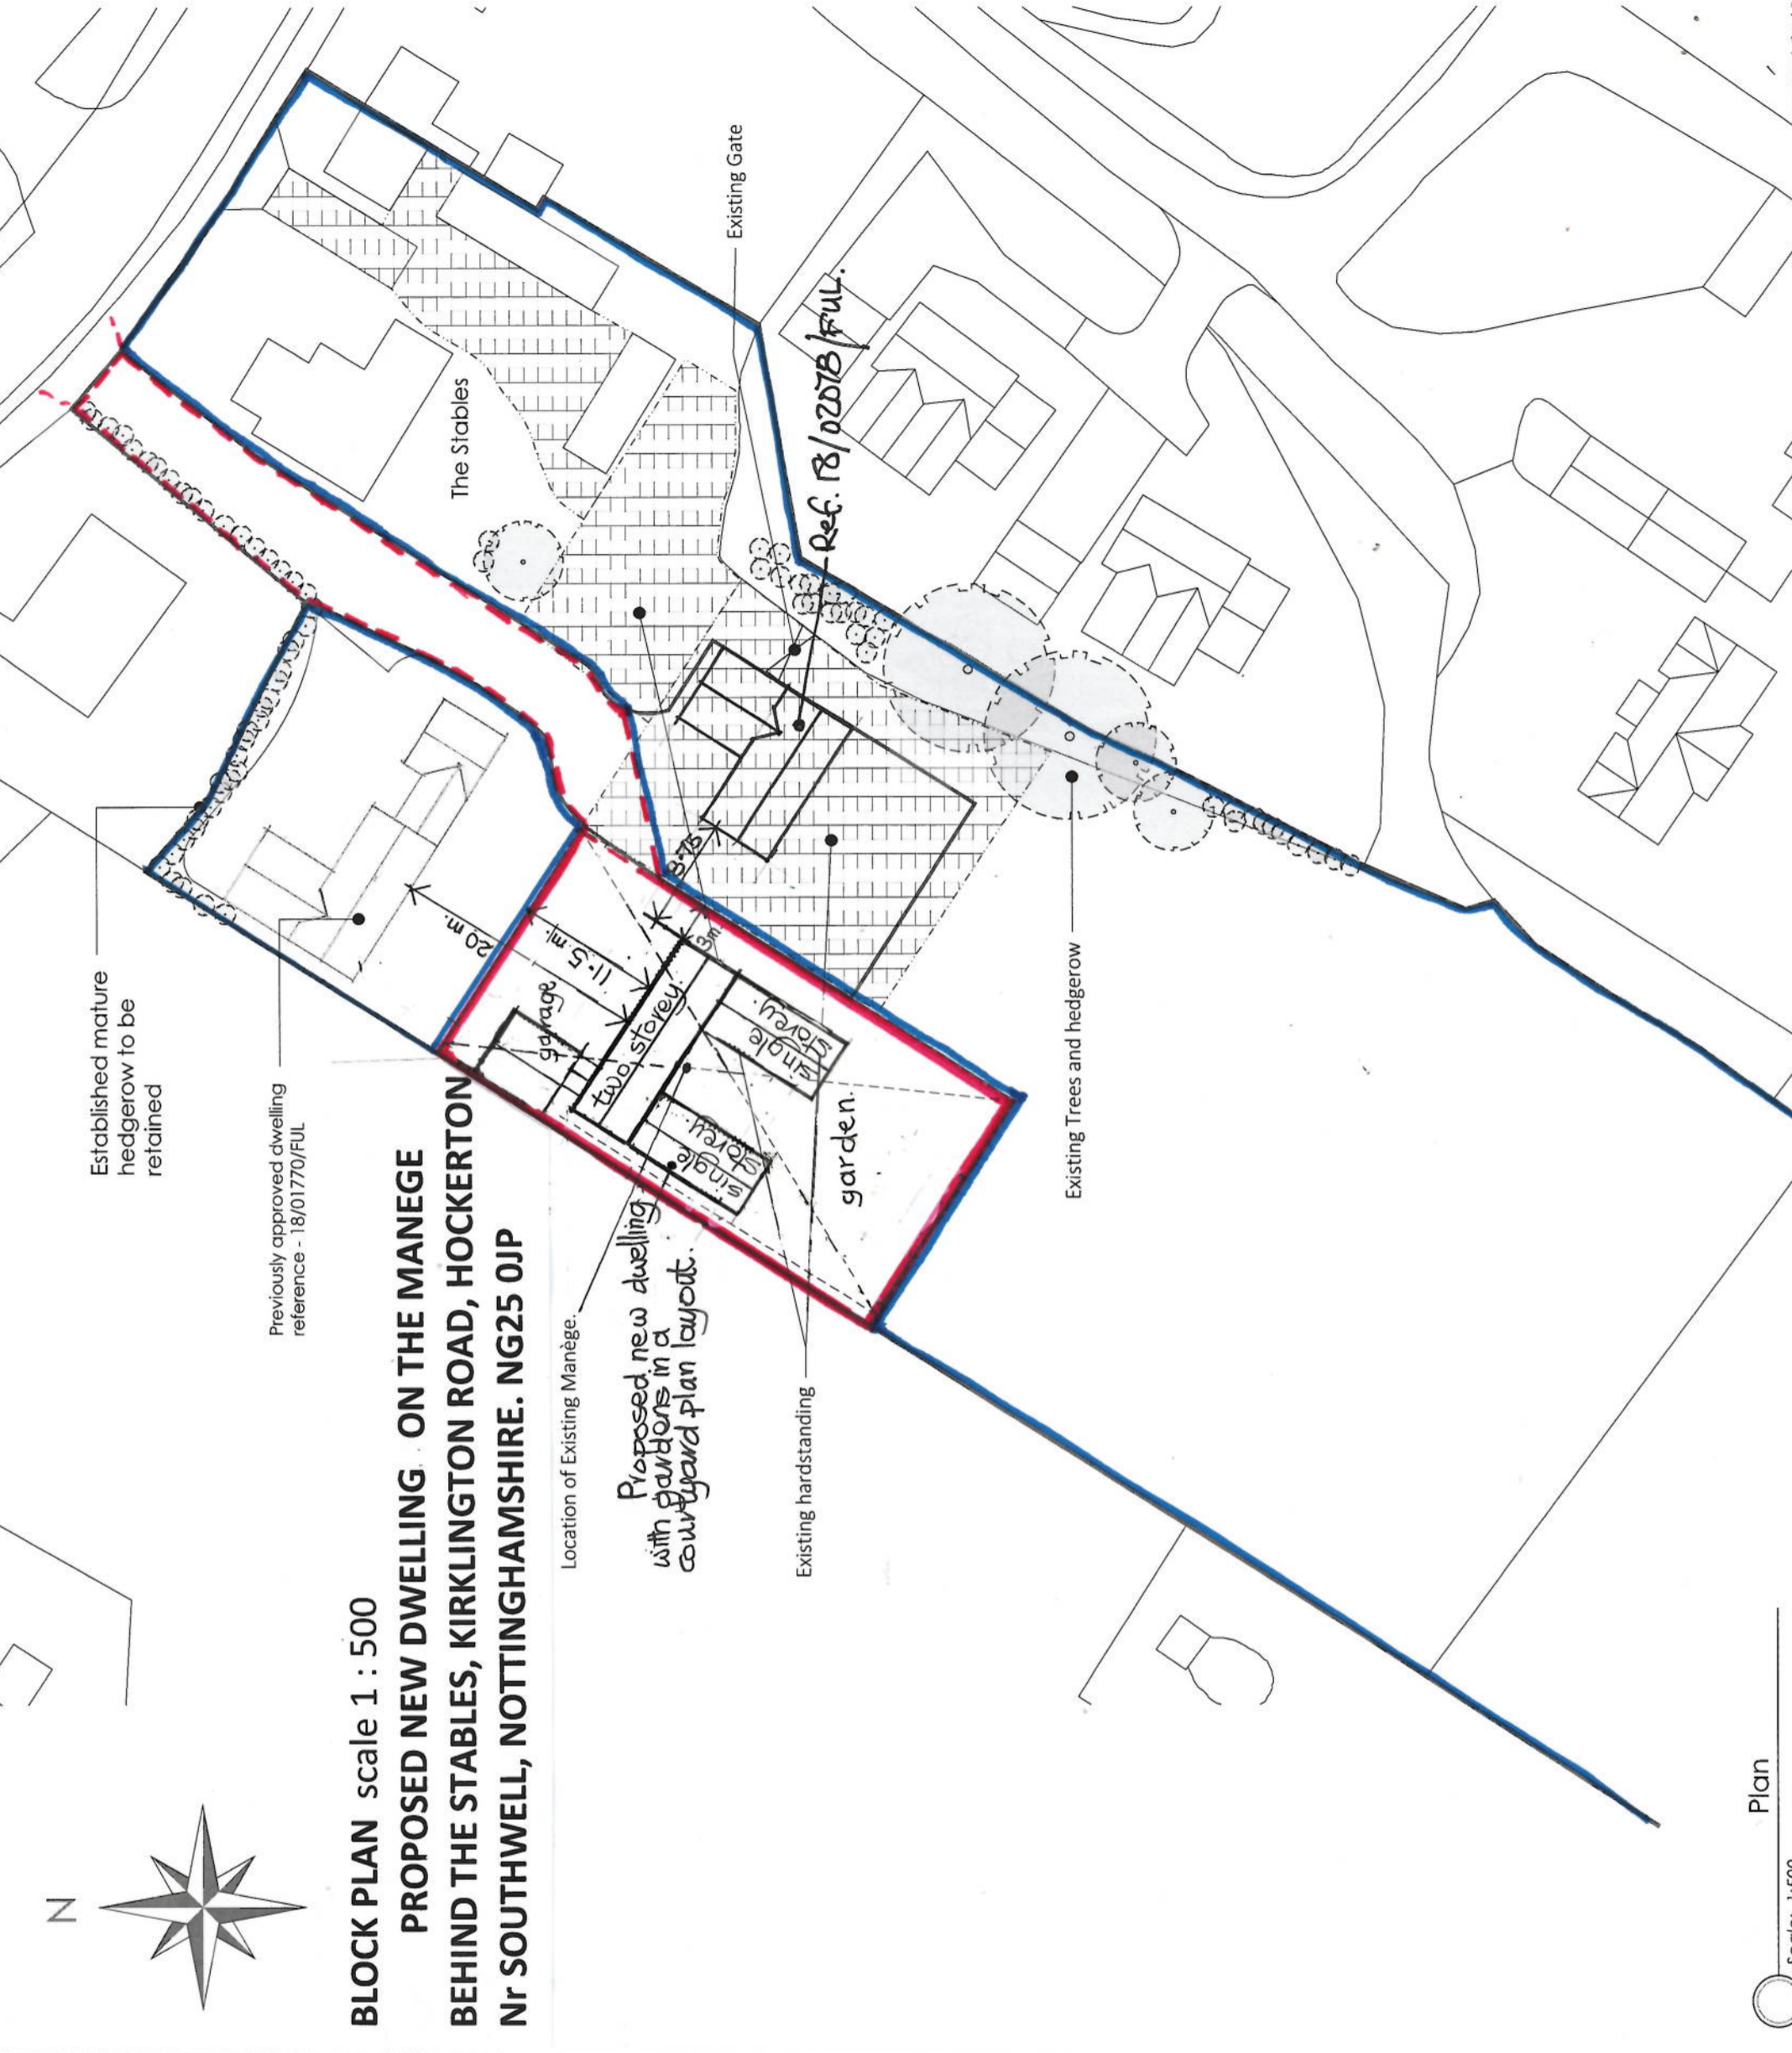

Plan

Scale: 1:500

JULY 2019