
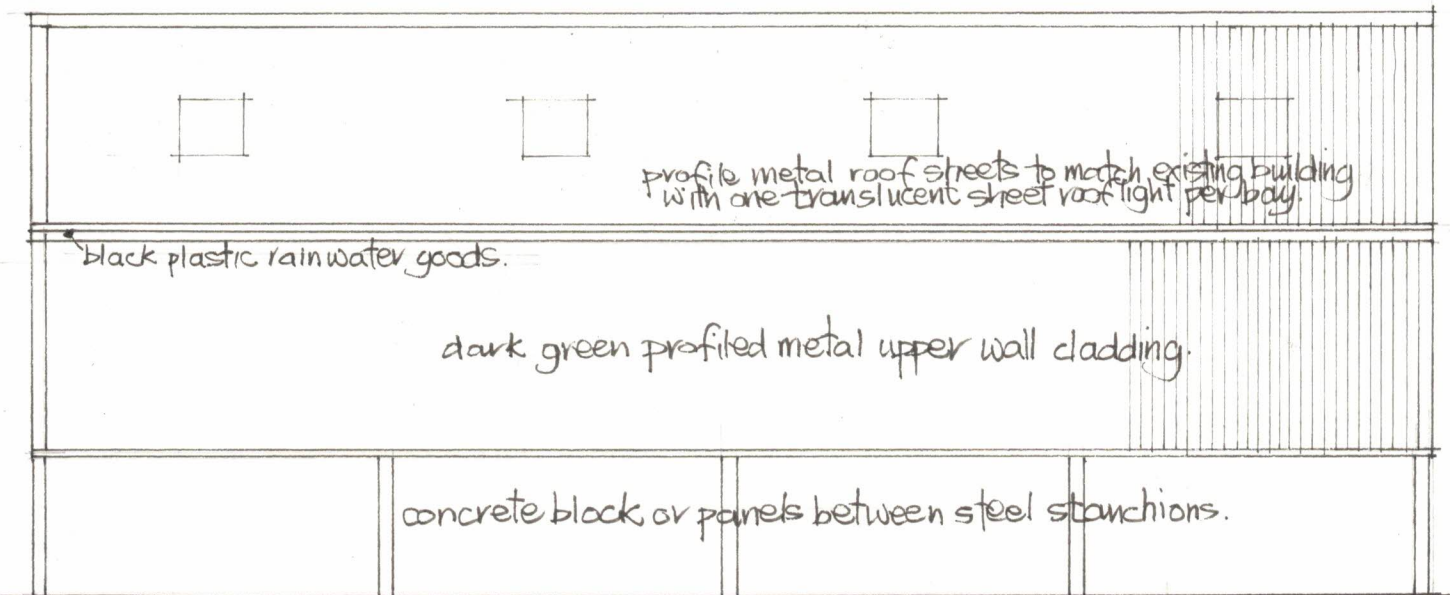


**PROPOSED NEW STORAGE BUILDING**  
**WEST VIEW FARM**  
**TUXFORD ROAD**  
**BOUGHTON**  
**MANSFIELD**  
**NOTTINGHAMSHIRE**  
**NG22 9JZ**

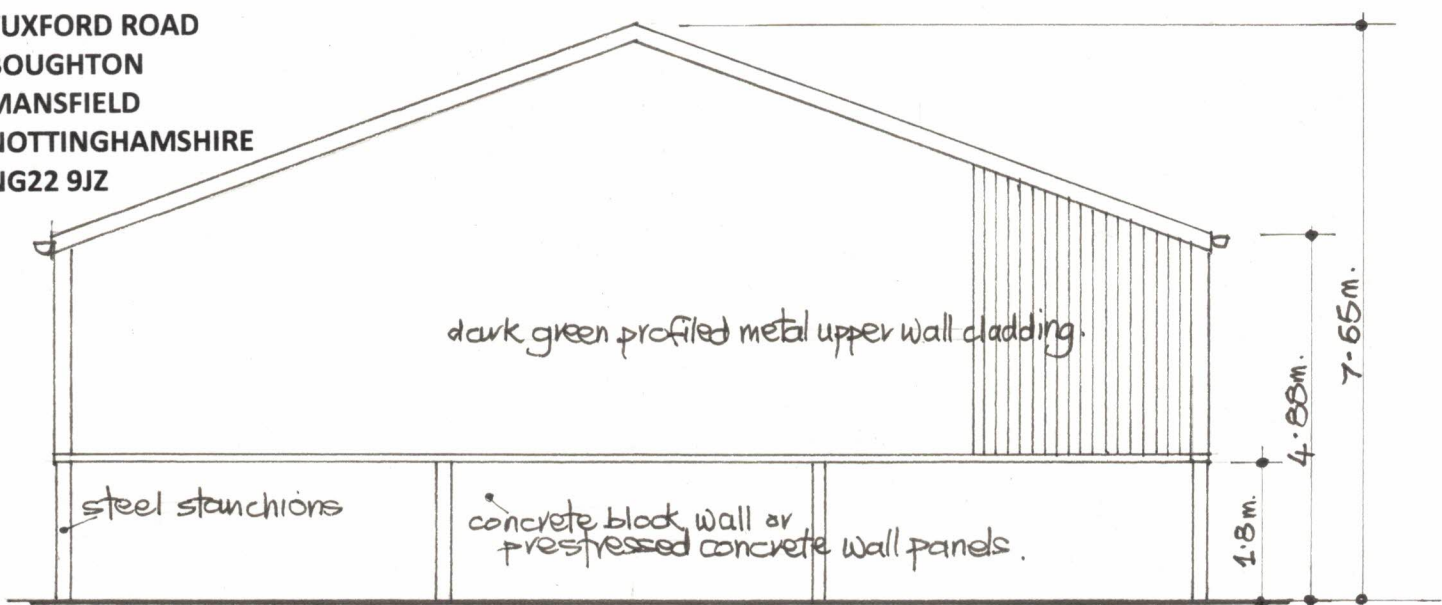

**PROPOSED ELEVATIONS Scale 1 : 100 @ A**

**Drawing No. WVF.B / 2020 / E1**

**Date : June 2020**