


West View Farm

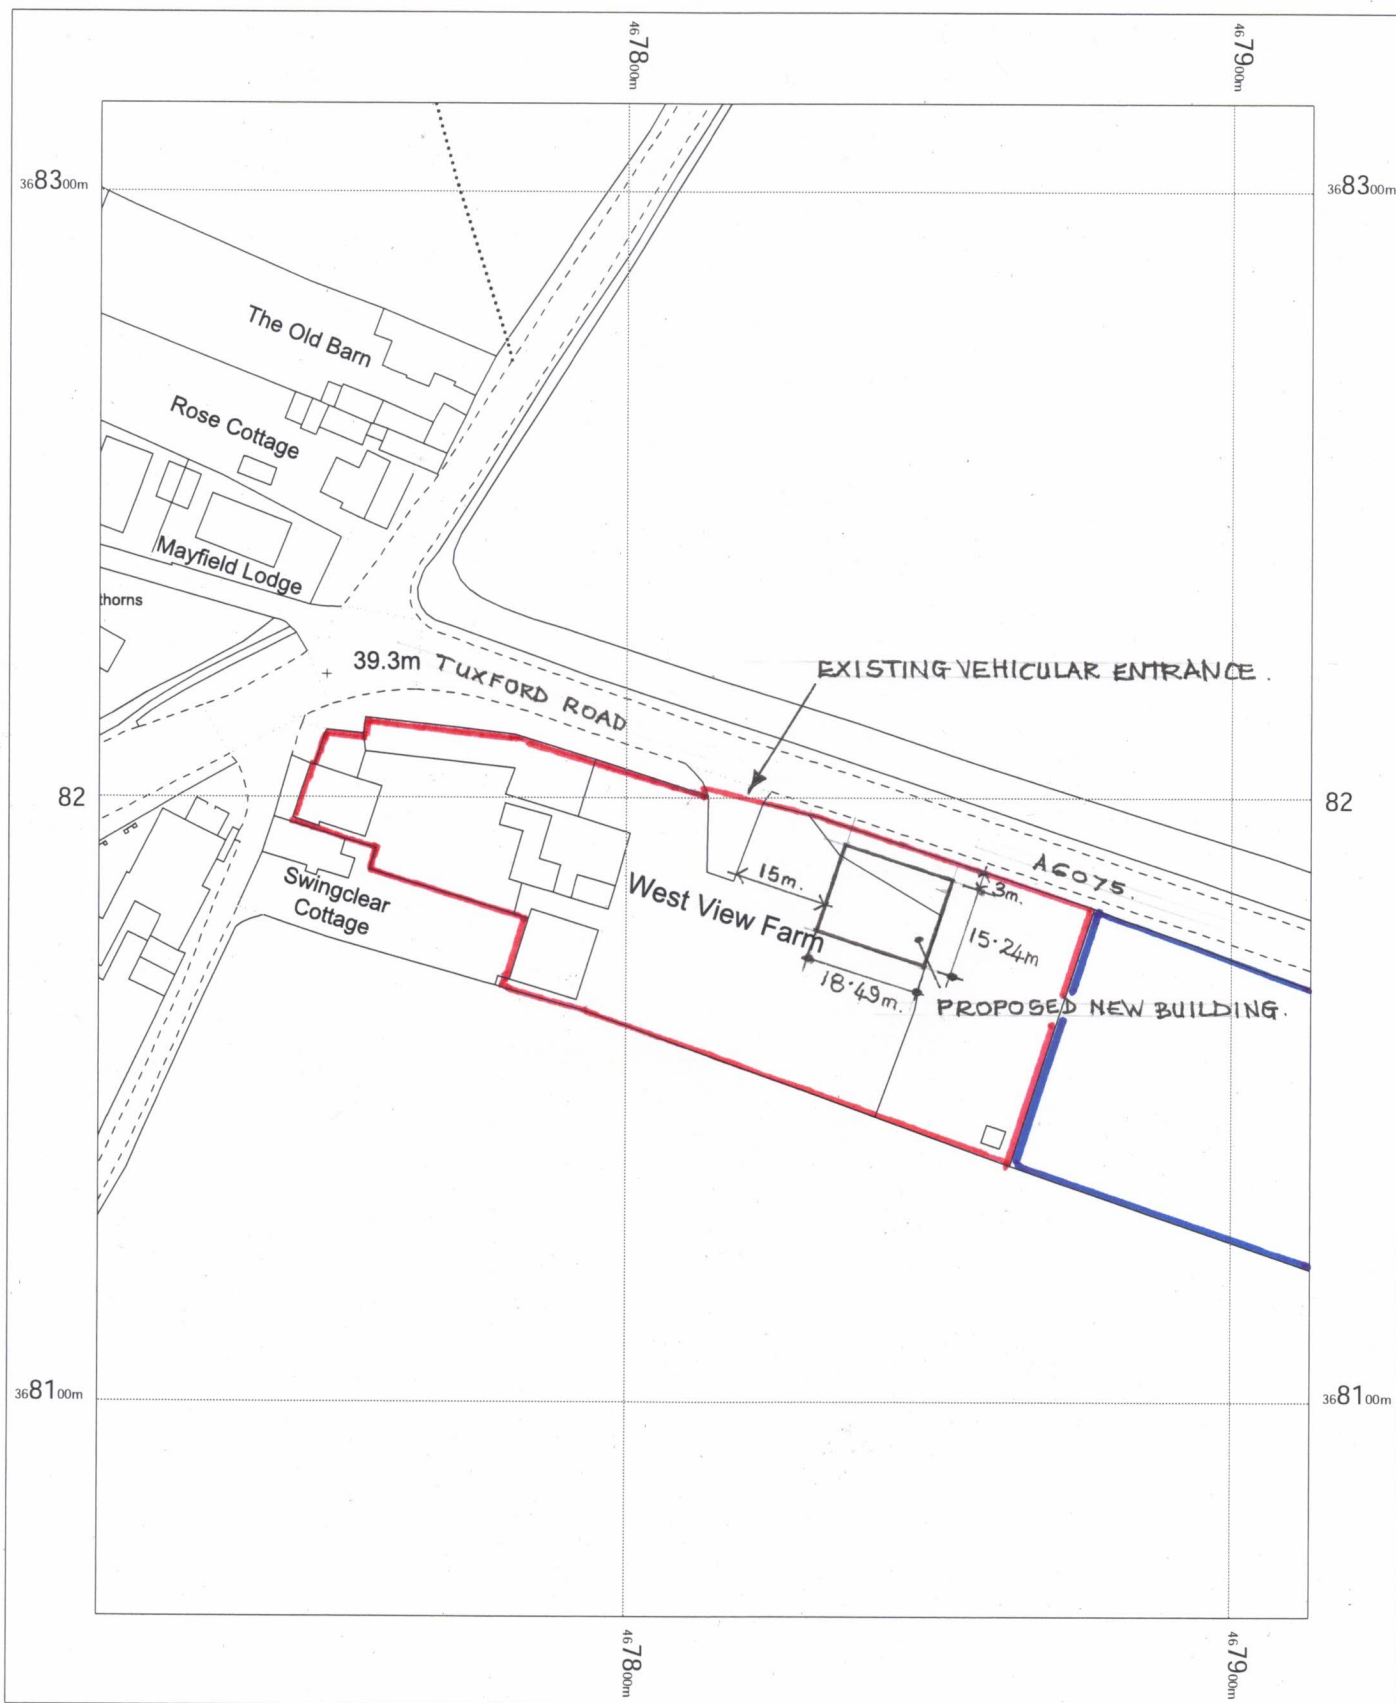


Tuxford Road
Boughton
Mansfield
NG22 9JZ

OS MasterMap 1250/2500/10000 scale
Monday, June 15, 2020, ID: JEW-00881744
maps.johnwright.com

1:1250 scale print at A4, Centre: 467813 E, 368190 N

© Crown Copyright Ordnance Survey. Licence no. 100025568

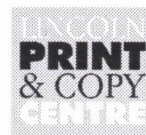

01522 546118
sales@lincolncopycentre.co.uk