



1 Proposed East Elevation
1 : 100

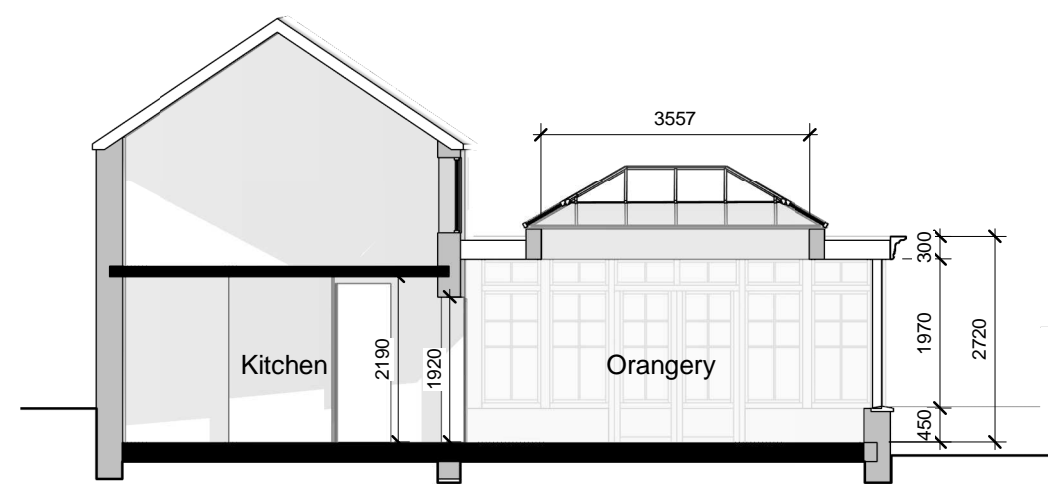

3 Indicative section AA
1 : 100

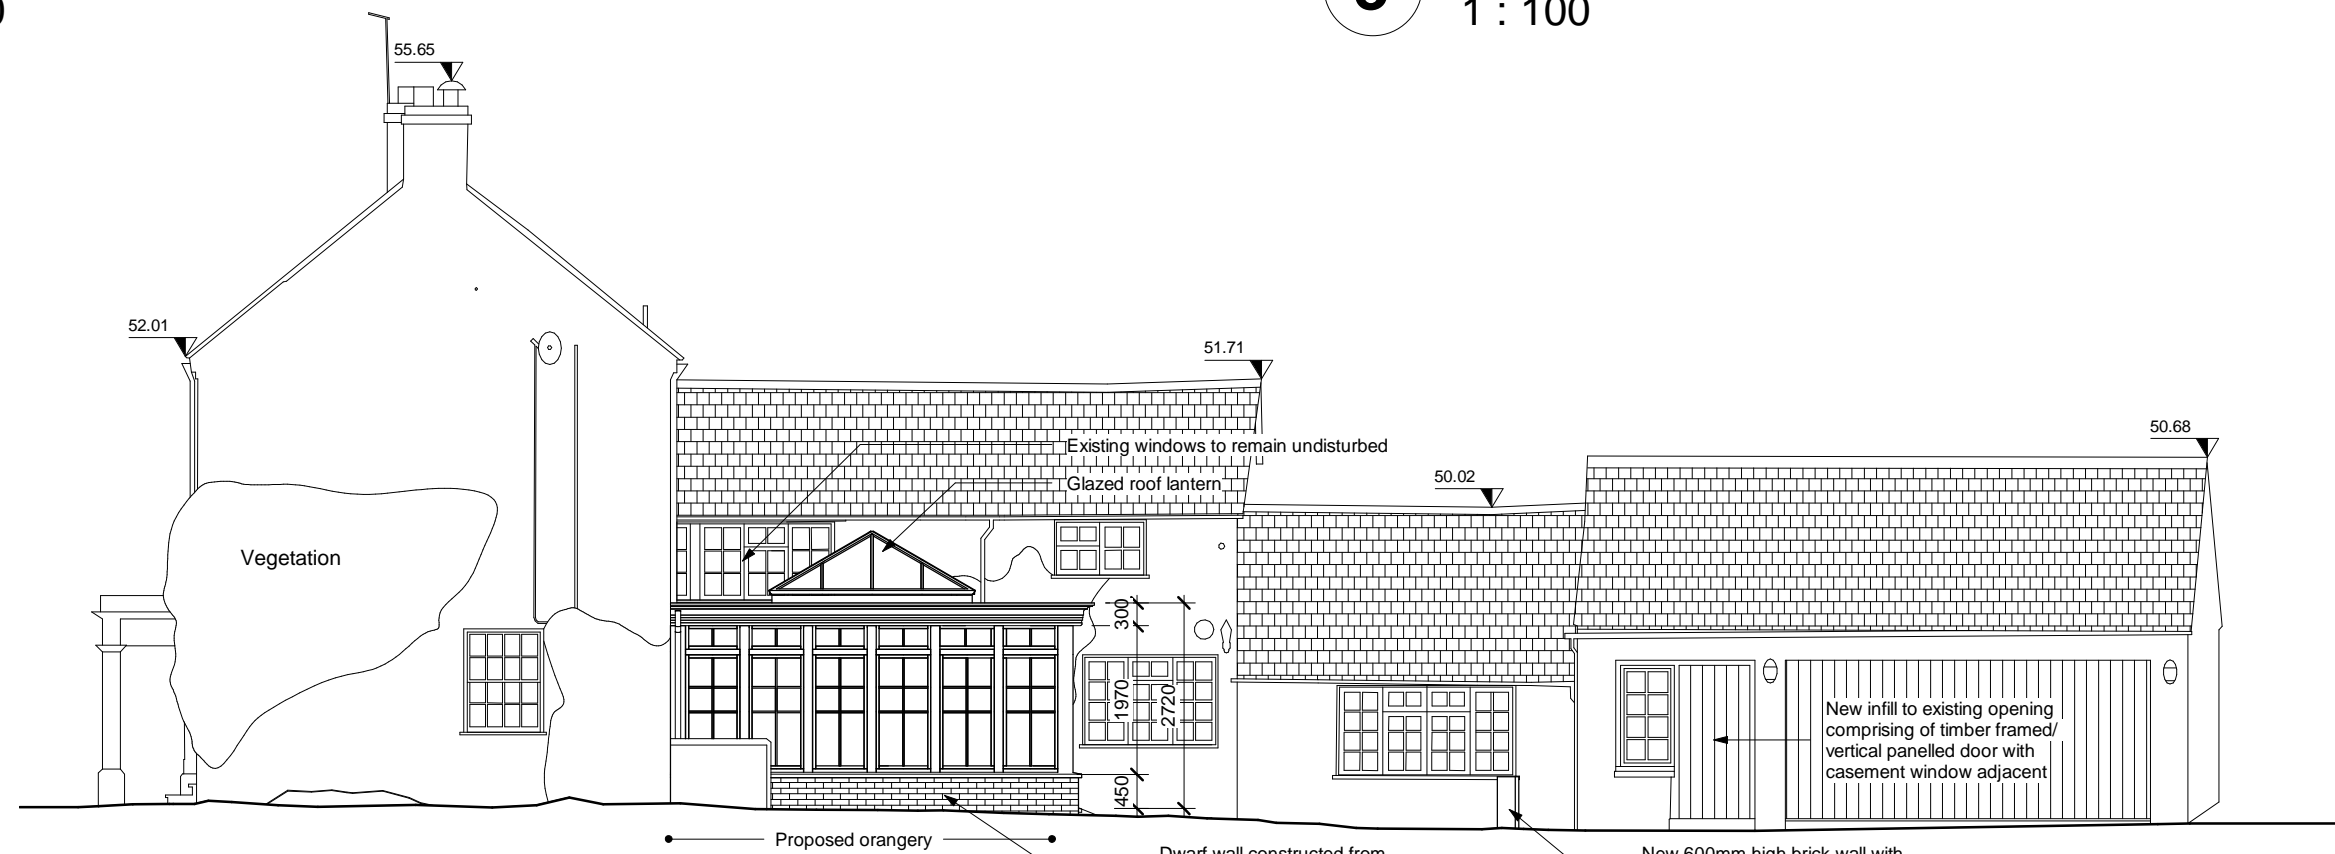

2 Proposed South Elevation
1 : 100