




EXISTING ELEVATIONS

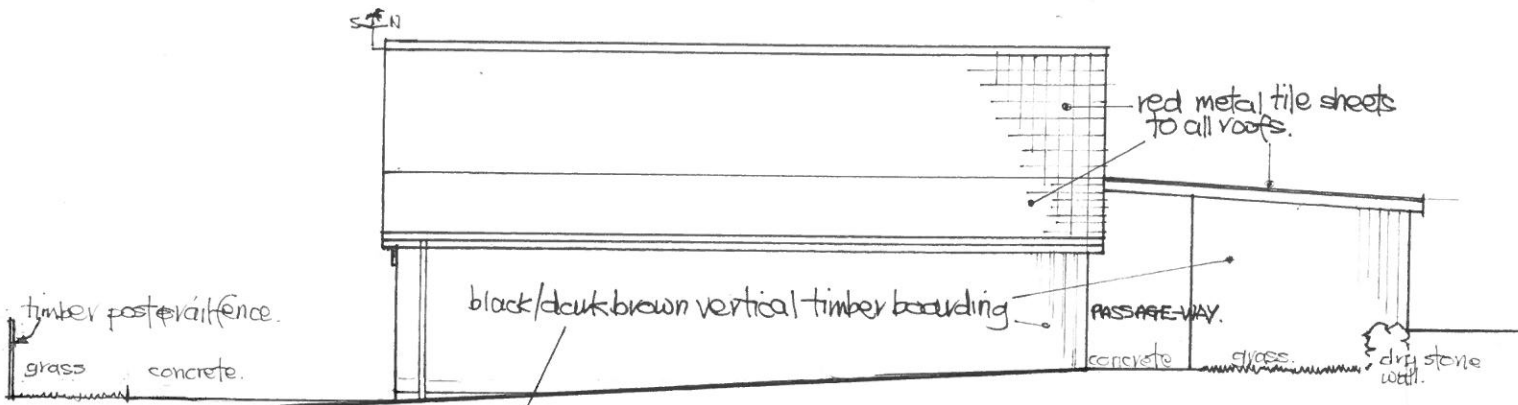


NORTH EAST FACING ELEVATION. 1:100.

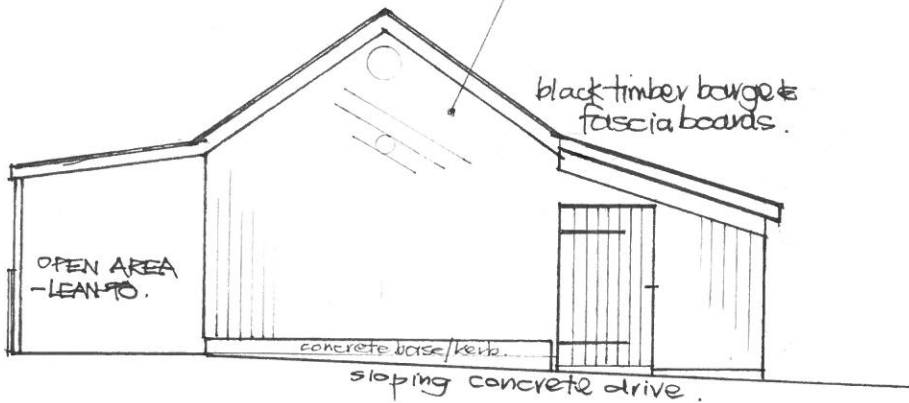

SOUTH EAST FACING ELEVATION.

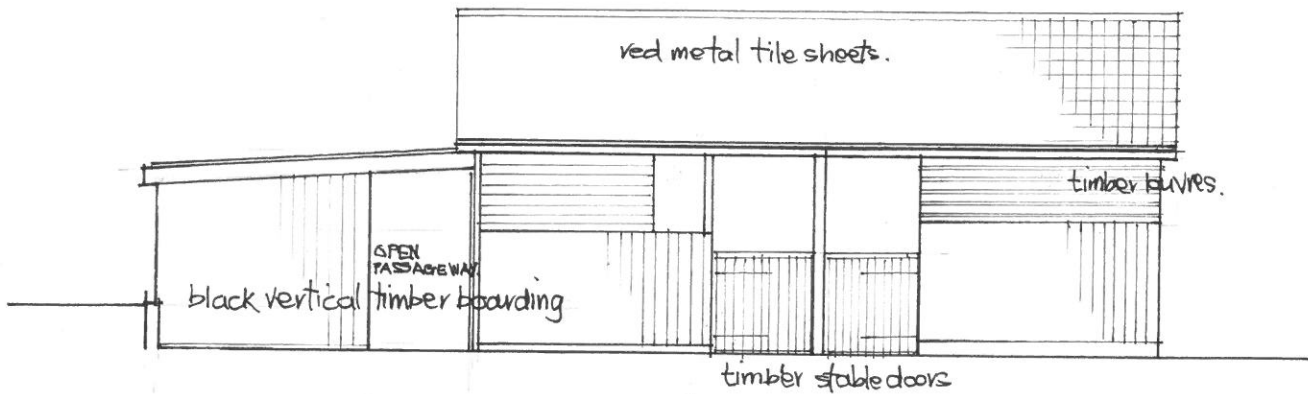

SOUTH WEST FACING ELEVATION

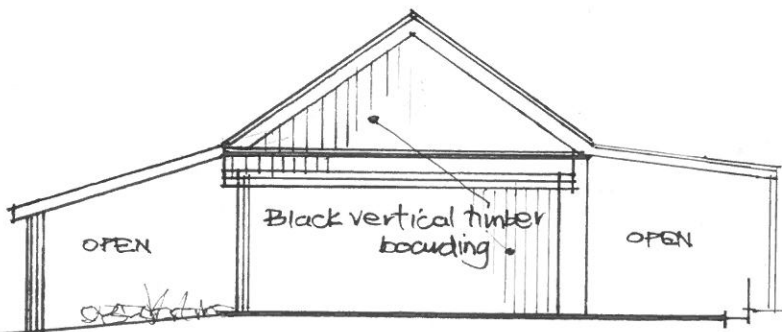

NORTH WEST FACING ELEVATION 1:100.

ELEVATIONS - AS EXISTING scale 1 : 100 @ A4

THE STABLES AND STORES BARN
 CHAPEL FARM
 CHAPEL LANE (off Church Lane)
 EPPERSTONE
 NOTTINGHAM
 NG14 6AE

Drawing No. CF.E / 2020 / E1
 Date : August 2020.