



1

View from roadside

**Cleveley
King
Architects**

A 79 Belper Road
Derby
DE1 3ER
T 07841 511909
W www.cleveleyking.com



- All rights described in chapter IV of the copyright, designs and patents act 1988 have been generally asserted
- Where any drawing is to be read in conjunction with another, including specialists, the two drawings shall be cross-checked and any discrepancies reported to the architect before the work is put in hand
- All dimensions are in millimeters, all levels are in metres, unless shown otherwise
- Any discrepancies in dimensions or details on or between these drawings/specifications should be drawn to the attention of the Cleveley King Architects and or the engineer in writing for clarification
- Drawing prepared solely for the use of client, as detailed in text box, and is not to be copied, lent or used by any third party without written permission

A3

Original Sheet Size

STATUS
Feasibility

rev	date	issued	description
A	10.07.18	J.K	Building position and layout updated in line with Tree Officer comments

PROJECT
10 Kirk Hill
East Bridgford
Nottingham
NG13 8PE

CLIENT
Mr M. Waldram

DRAWING
3d view

SCALE	DATE	DRAWN	CHK	DRAWING
	27.03.18	JK	JK	1752-213

REV
A

© COPYRIGHT



1 East Elevation

1 : 100



2 North-east Elevation

1 : 100



1 North Elevation
1 : 100



2 West Elevation
1 : 100

Cleveley King Architects

A 79 Belper Road
Derby
DE1 3ER
T 07841 511909
W www.cleveleyking.com



- All rights described in chapter IV of the copyright, designs and patents act 1988 have been generally asserted
- Where any drawing is to be read in conjunction with another, including specialists, the two drawings shall be cross-checked and any discrepancies reported to the architect before the work is put in hand
- All dimensions are in millimeters, all levels are in metres, unless shown otherwise
- Any discrepancies in dimensions or details on or between these drawings/specifications should be drawn to the attention of the Cleveley King Architects and or the engineer in writing for clarification
- Drawing prepared solely for the use of client, as detailed in text box, and is not to be copied, lent or used by any third party without written permission

A3

Original Sheet Size

STATUS
Feasibility

rev	date	issued	description
A	10.07.18	J.K	Building position and layout updated in line with Tree Officer comments

PROJECT
10 Kirk Hill
East Bridgford
Nottingham
NG13 8PE

CLIENT
Mr M. Waldram

DRAWING
Elevations

SCALE	DATE	DRAWN	CHK	DRAWING
1 : 100	27.03.18	JK	JK	1752-211

REV
A

© COPYRIGHT



1 South-west Elevation
1 : 100



2 South Elevation
1 : 100

Cleveley
King
Architects

A 79 Belper Road
Derby
DE1 3ER
T 07841 511909
W www.cleveleyking.com



- All rights described in chapter IV of the copyright, designs and patents act 1988 have been generally asserted
- Where any drawing is to be read in conjunction with another, including specialists, the two drawings shall be cross-checked and any discrepancies reported to the architect before the work is put in hand
- All dimensions are in millimeters, all levels are in metres, unless shown otherwise
- Any discrepancies in dimensions or details on or between these drawings/specifications should be drawn to the attention of the Cleveley King Architects and or the engineer in writing for clarification
- Drawing prepared solely for the use of client, as detailed in text box, and is not to be copied, lent or used by any third party without written permission

A3

Original Sheet Size

STATUS
Feasibility


rev	date	issued	description
A	10.07.18	J.K	Building position and layout updated in line with Tree Officer comments

PROJECT
10 Kirk Hill
East Bridgford
Nottingham
NG13 8PE


CLIENT
Mr M. Waldram

DRAWING
Elevations

SCALE	DATE	DRAWN	CHK	DRAWING	REV
1 : 100	27.03.18	JK	JK	1752-212	A

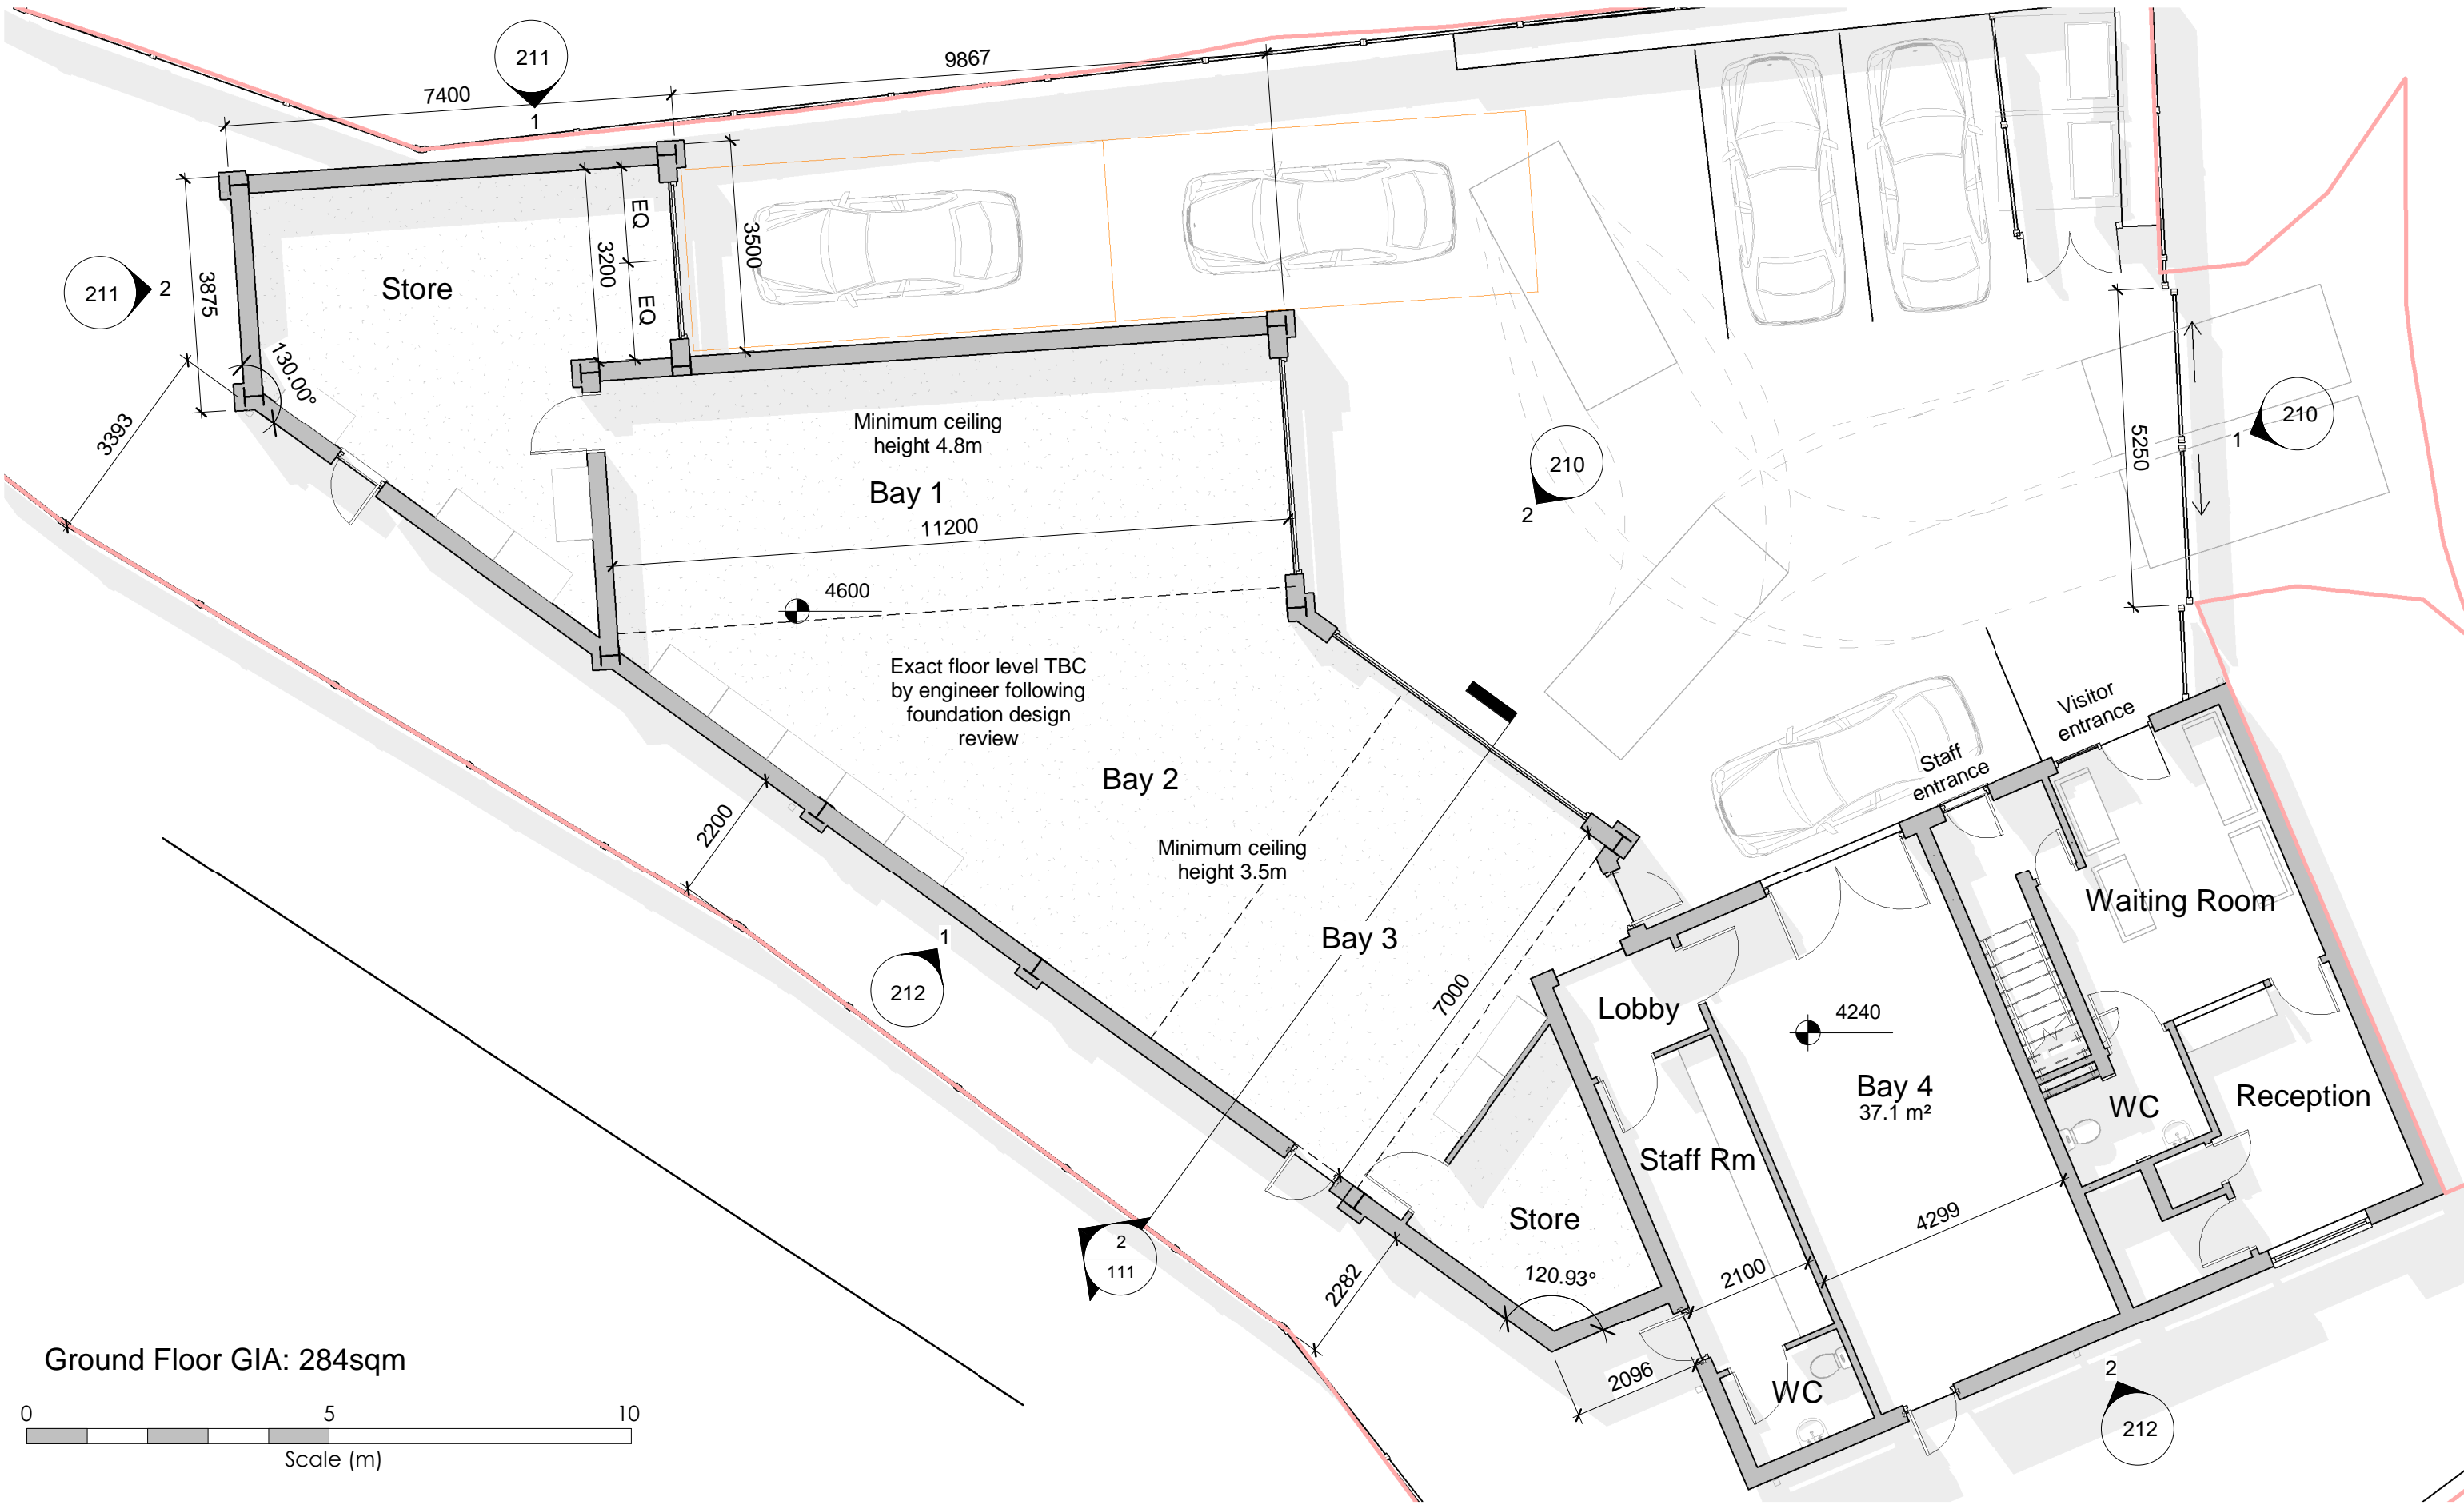

Ground Floor GIA: 284sqm

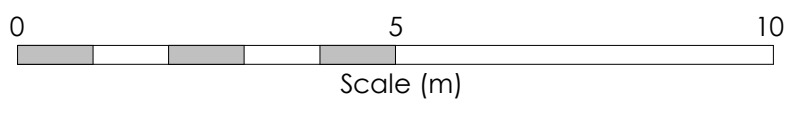

Cleveley King Architects

A 79 Belper Road
Derby
DE1 3ER
T 07841 511909
W www.cleveleyking.com

- All rights described in chapter IV of the copyright, designs and patents act 1988 have been generally asserted
- Where any drawing is to be read in conjunction with another, including specialists, the two drawings shall be cross-checked and any discrepancies reported to the architect before the work is put in hand
- All dimensions are in millimeters, all levels are in metres, unless shown otherwise
- Any discrepancies in dimensions or details on or between these drawings/specifications should be drawn to the attention of the Cleveley King Architects and or the engineer in writing for clarification
- Drawing prepared solely for the use of client, as detailed in text box, and is not to be copied, lent or used by any third party without written permission

A3
Original Sheet Size

STATUS
Feasibility

rev	date	issued	description
C	10.07.18	J.K	Building position and layout updated in line with Tree Officer comments
B	31.05.18	J.K	Building moved 1m off boundary
A	27.04.18	J.K	Additional parking spaces added


PROJECT
10 Kirk Hill
East Bridgford
Nottingham
NG13 8PE

CLIENT
Mr M. Waldram

DRAWING
Ground Floor Plan


SCALE	DATE	DRAWN	CHK	DRAWING	REV
1 : 100	27.03.18	JK	JK	1752-110	C

© COPYRIGHT

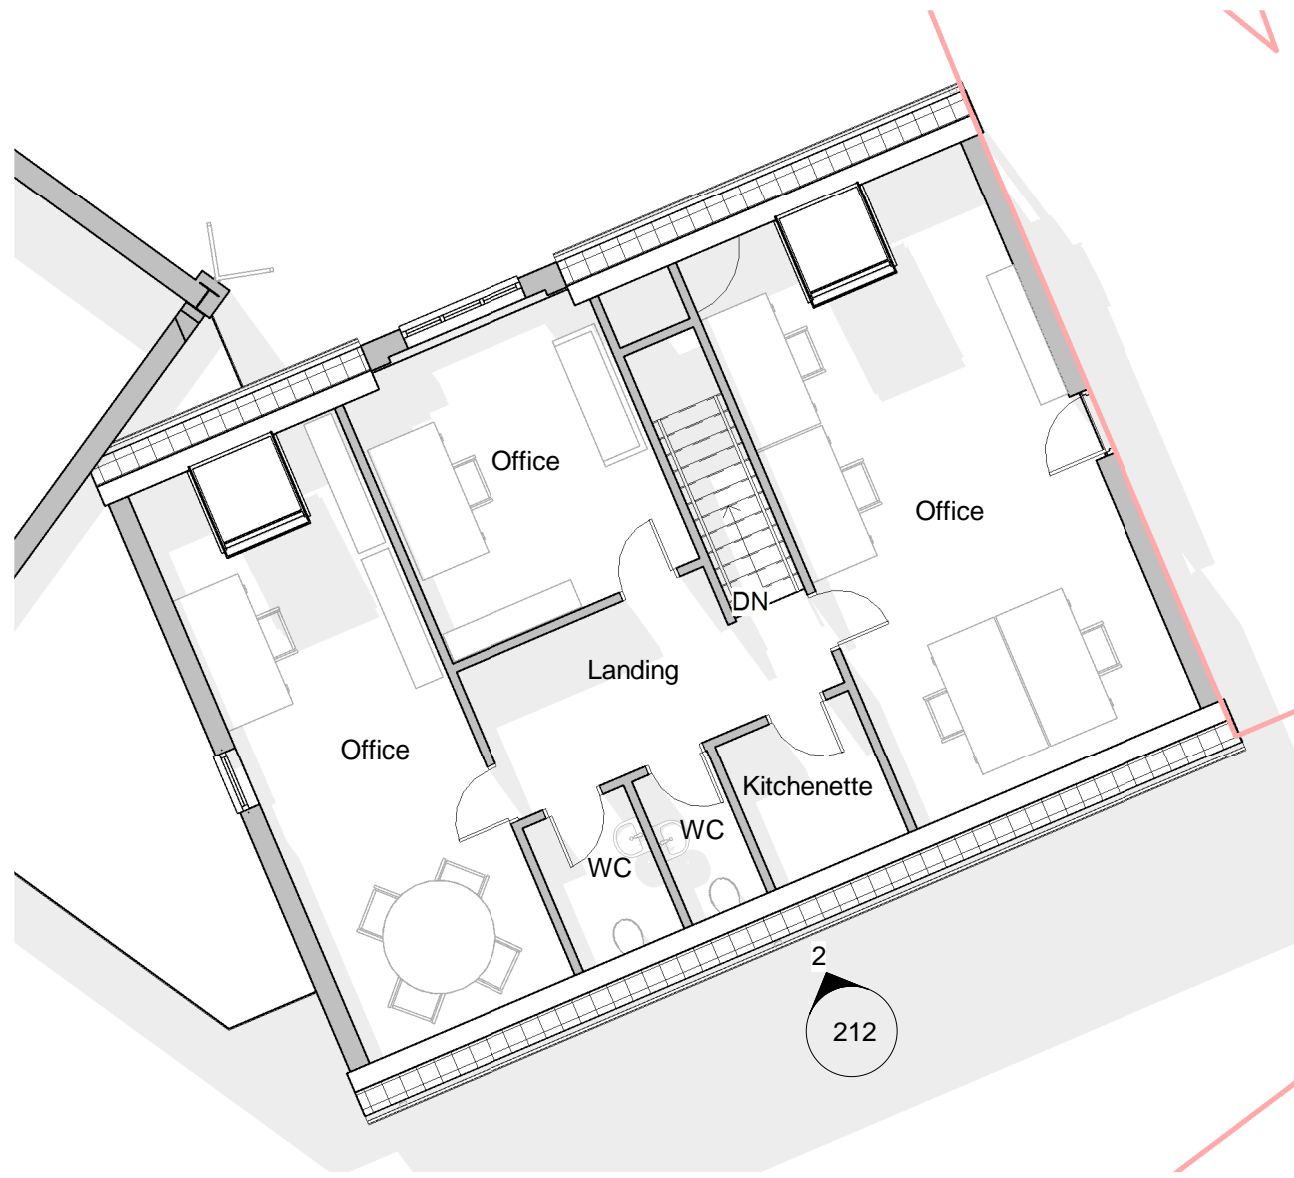

First Floor GIA: 103sqm

1 01 - First Floor Plan
1 : 100


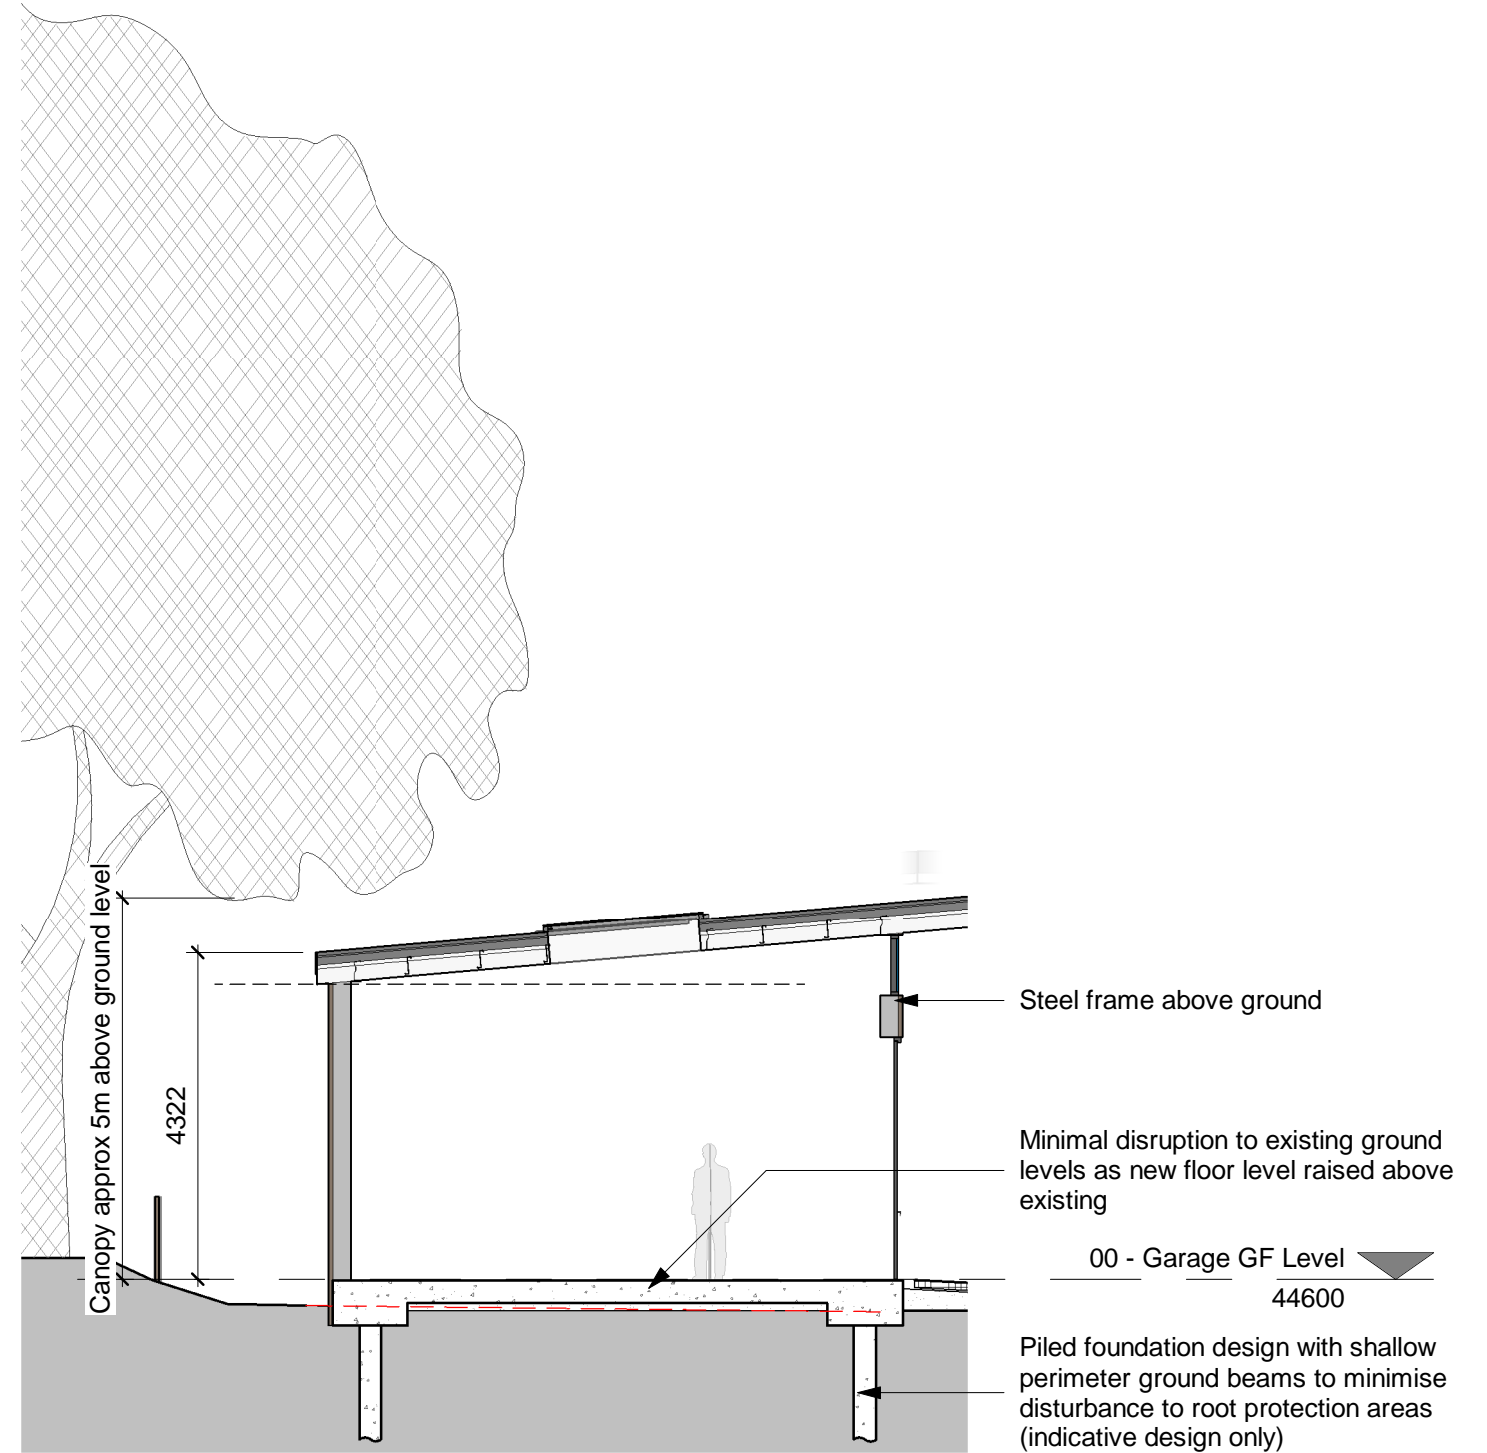


2 Indicative building section
1 : 100



KEY

- Root protection zones (piled foundation required to new structure)
- Trees to be felled (approved under Rushcliffe application 18/00007/CONARE)

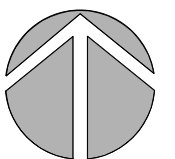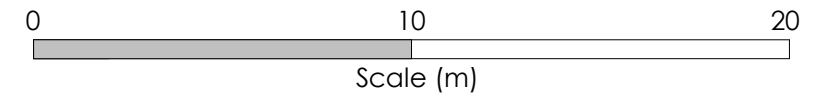

Cleveley King Architects
 A 79 Belper Road
 Derby
 DE1 3ER
 T 07841 511909
 W www.cleveleyking.com



- All rights described in chapter IV of the copyright, designs and patents act 1988 have been generally asserted
- Where any drawing is to be read in conjunction with another, including specialists, the two drawings shall be cross-checked and any discrepancies reported to the architect before the work is put in hand
- All dimensions are in millimeters, all levels are in metres, unless shown otherwise
- Any discrepancies in dimensions or details on or between these drawings/specifications should be drawn to the attention of the Cleveley King Architects and or the engineer in writing for clarification
- Drawing prepared solely for the use of client, as detailed in text box, and is not to be copied, lent or used by any third party without written permission

A3
 Original Sheet Size
 STATUS
 Feasibility

rev	date	issued	description
C	10.07.18	J.K	Building position and layout updated in line with Tree Officer comments
B	31.05.18	J.K	Building moved 1m off boundary
A	27.04.18	J.K	Additional parking spaces added

PROJECT 10 Kirk Hill East Bridgford Nottingham NG13 8PE				CLIENT Mr M. Waldram			
DRAWING Site Plan							
SCALE	DATE	DRAWN	CHK	DRAWING	REV		
1 : 200	27.03.18	JK	JK	1752-060	C		

© COPYRIGHT