



END ELEVATION.


FRONT ELEVATION.

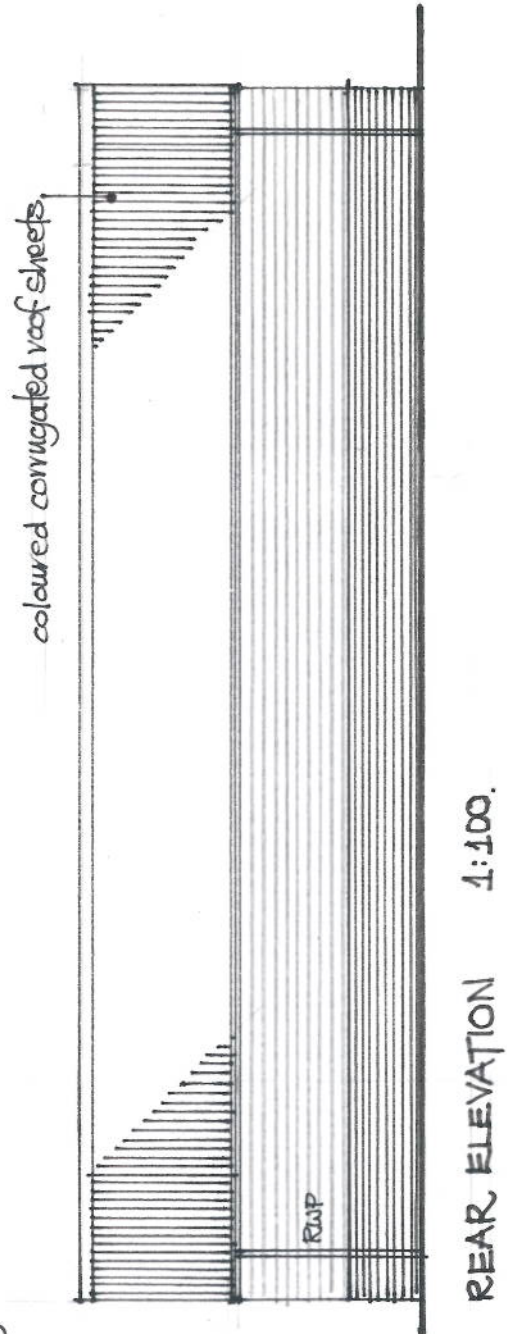

REAR ELEVATION 1:100.

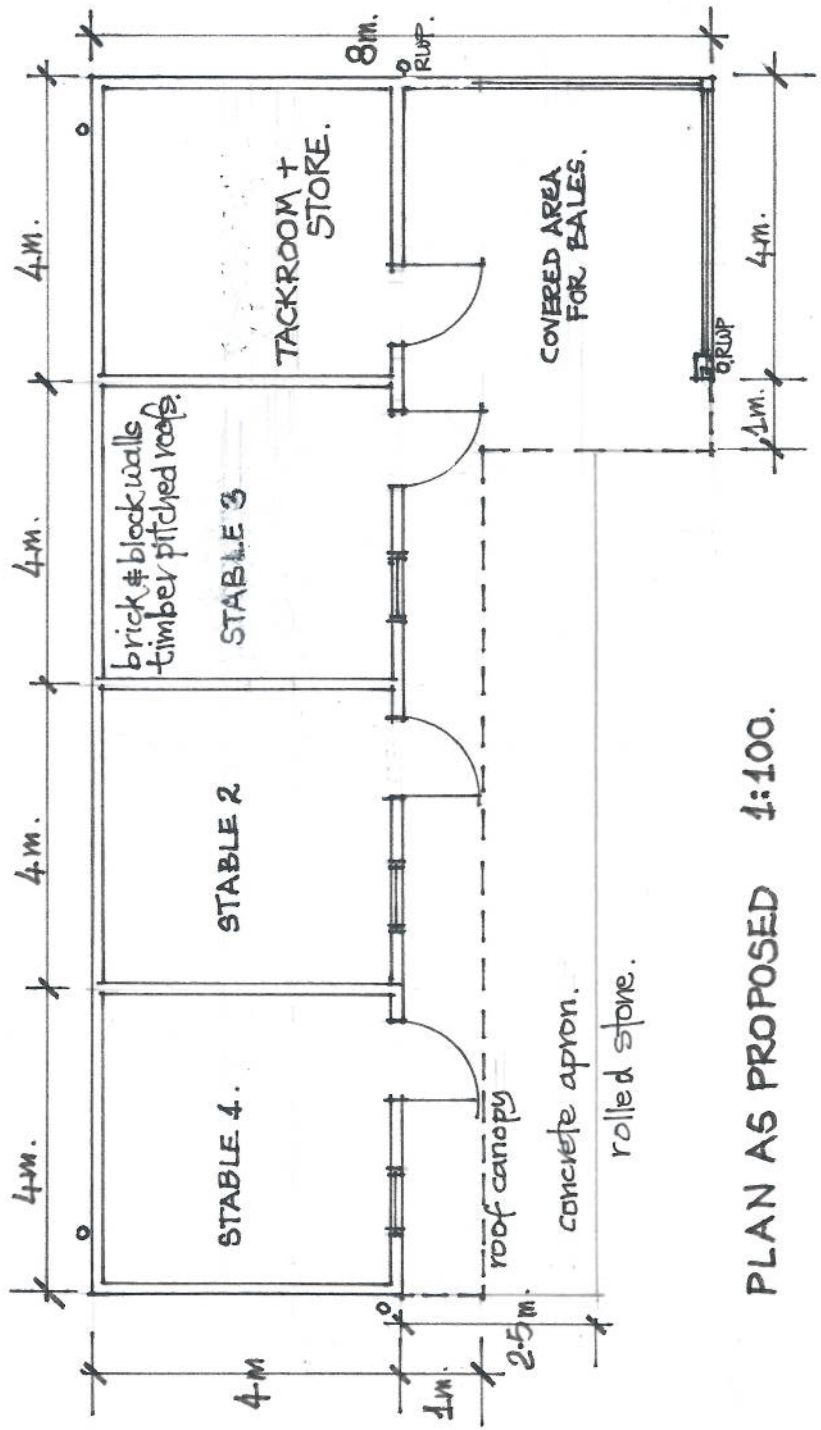

PLAN AS PROPOSED 1:100.

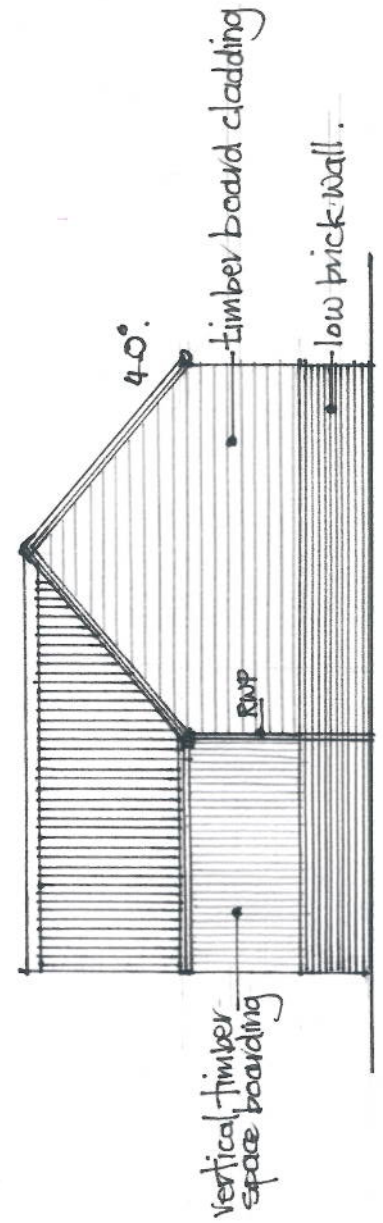

END ELEVATION.



PROPOSED NEW STABLES BUILDING  
(3 stables with tack/store room and bales/fodder store)

LAND EAST OF CEMETERY ROAD  
MANTON  
OAKHAM  
RUTLAND LE15 8SU