

Crown Copyright and database rights 2018 OS 100019980

Conversion To Holiday Let
2 Forestry Holdings
Edwinstowe, NG21 9JL


Drawing Title
Site Location Plan

GRACE | MACHIN
PLANNING & PROPERTY


Date
June 2018

Scale
1:1250 @ A3


Drawing No.
FH-01

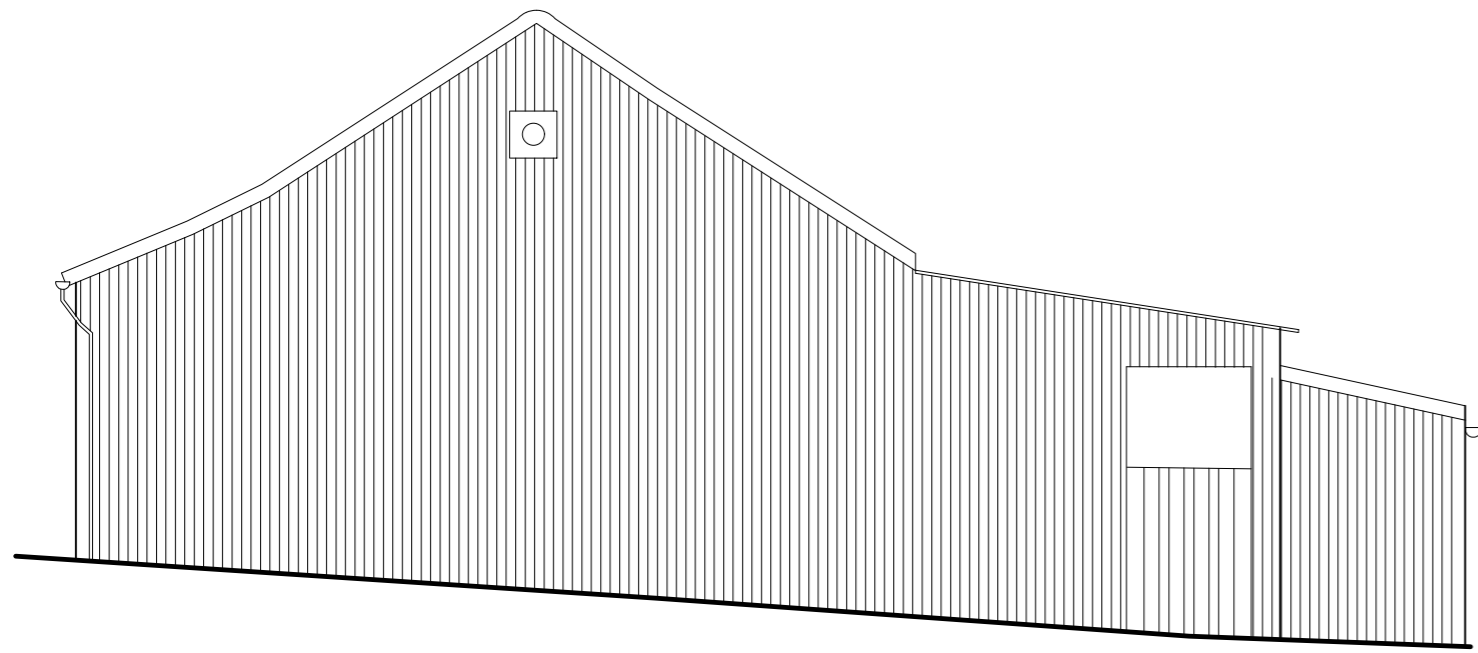



Side (West) Elevation
Scale 1:50

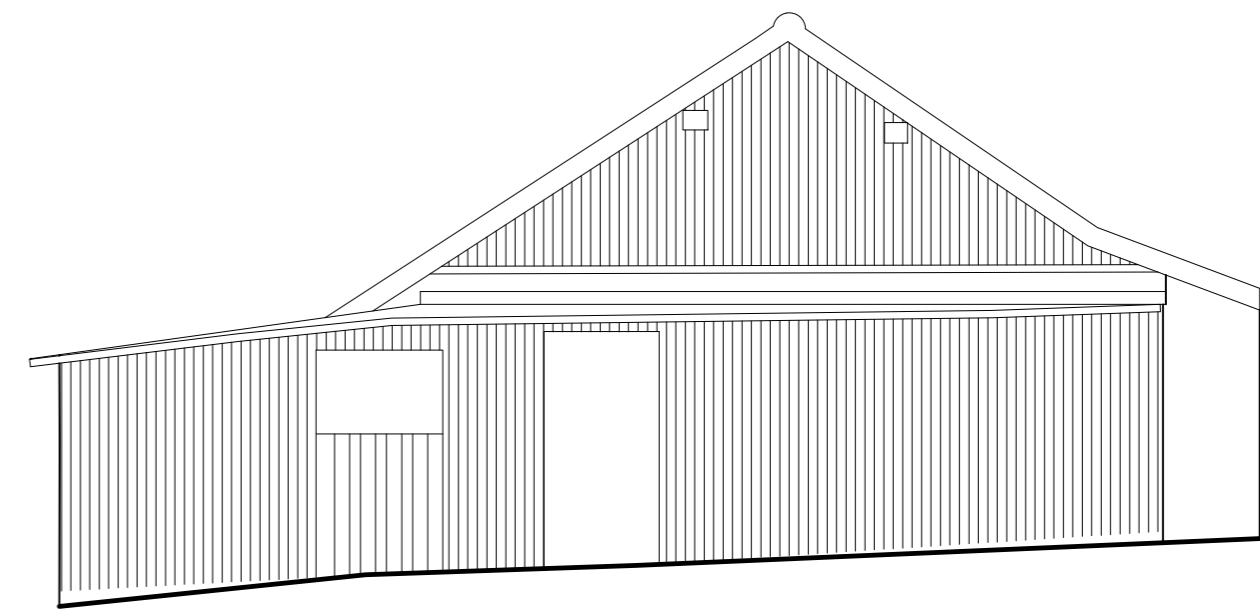

Side (East) Elevation
Scale 1:50

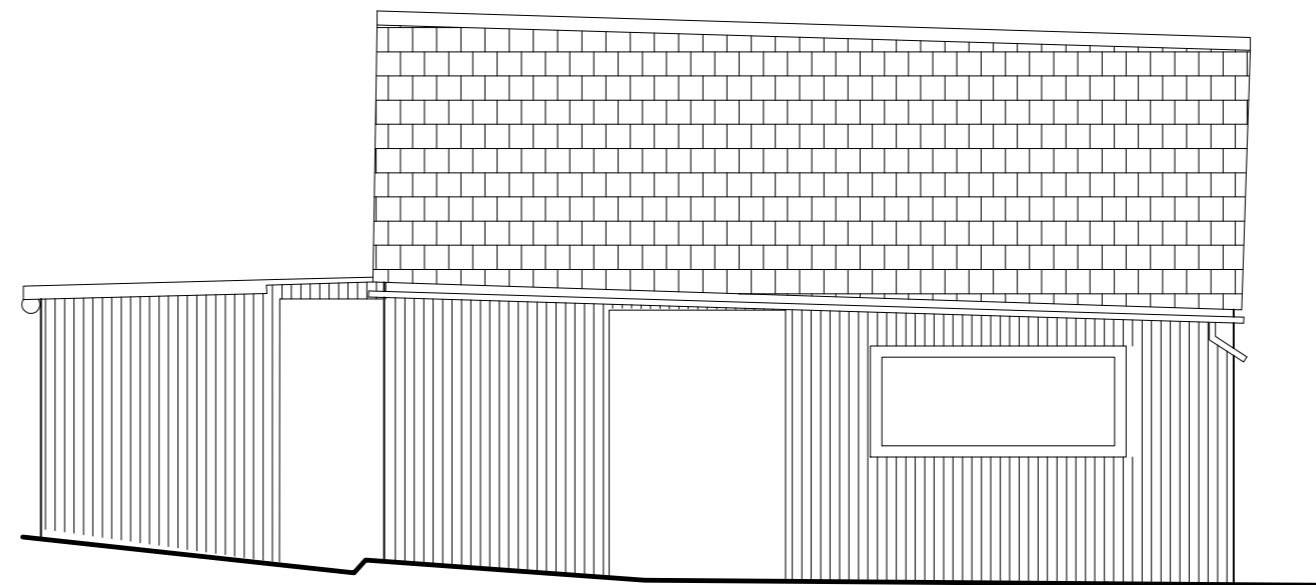

Front (North) Elevation
Scale 1:50

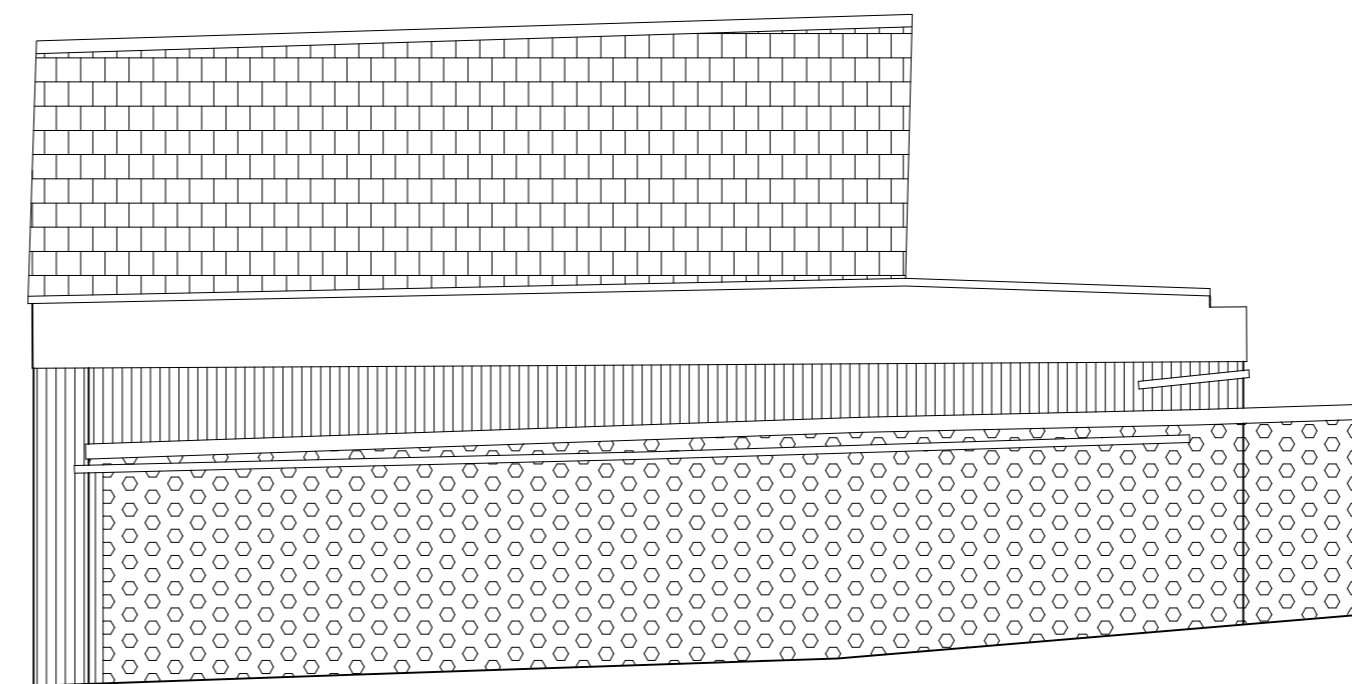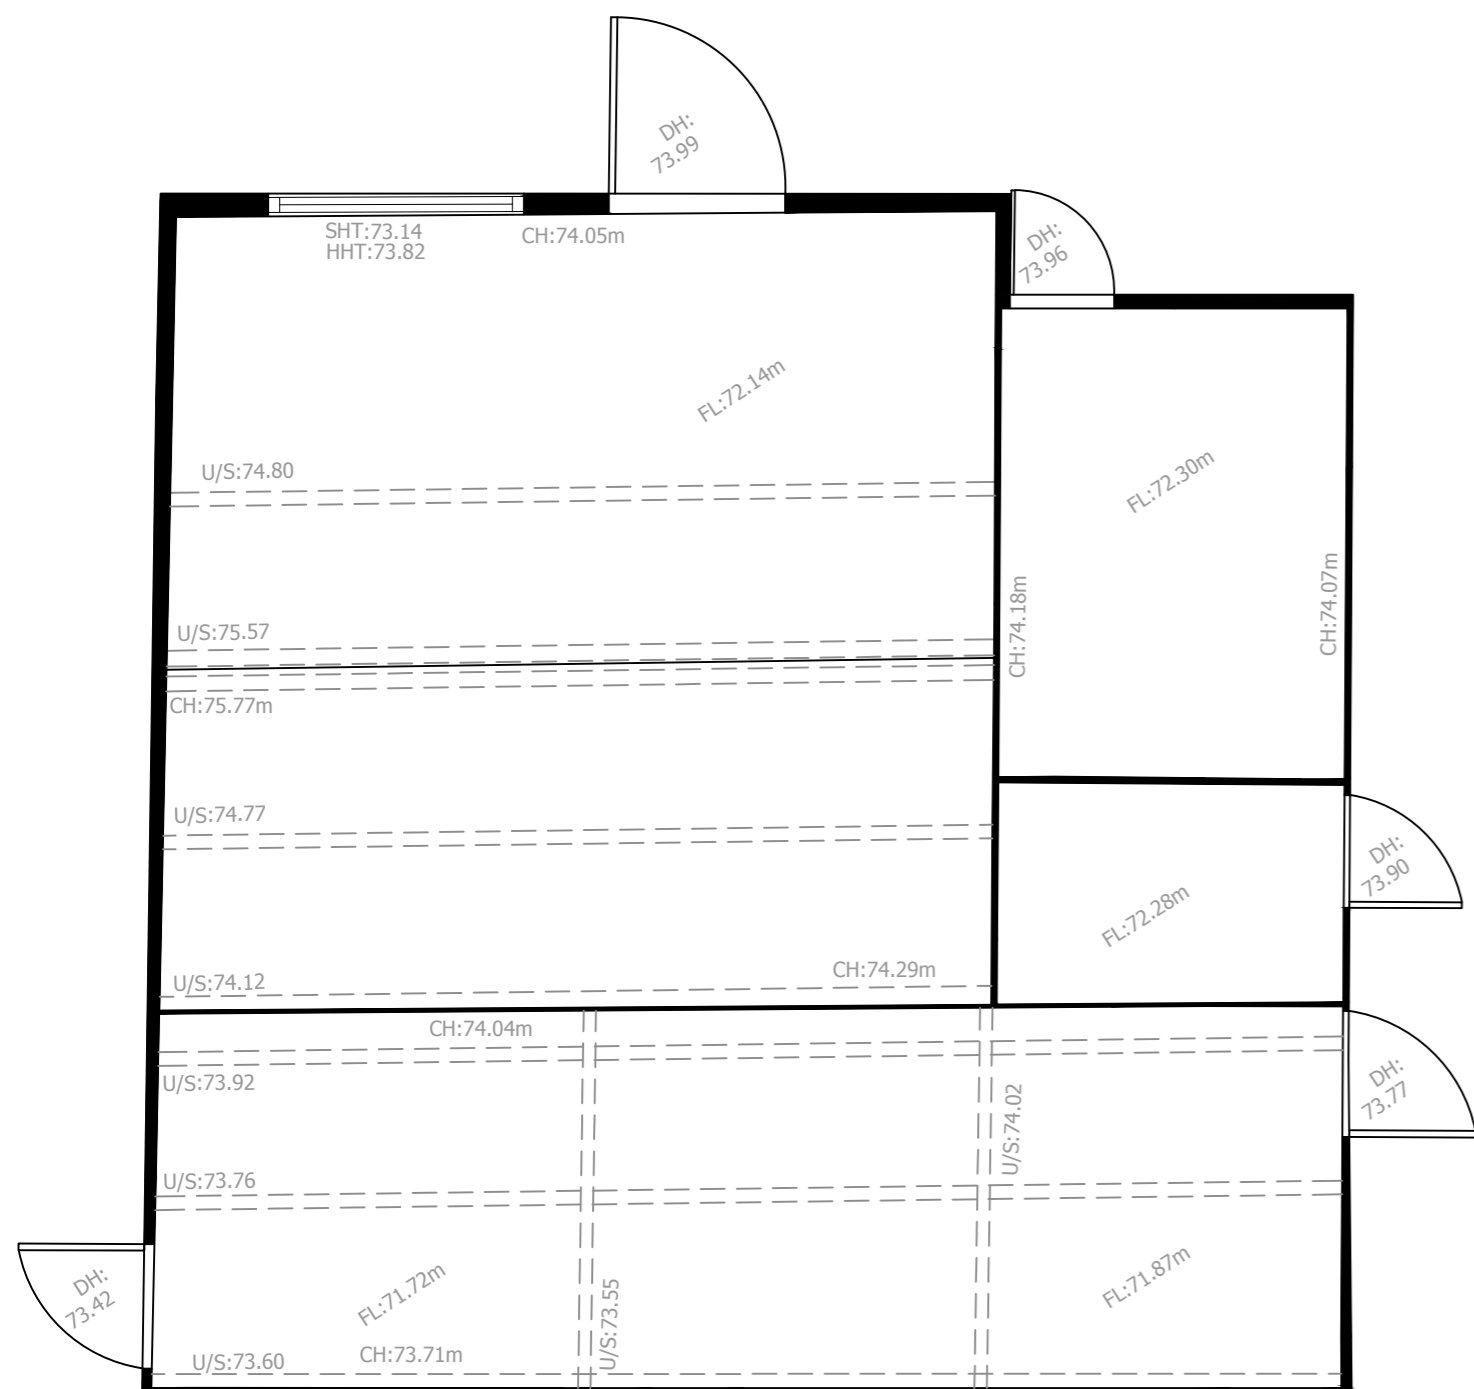

Rear (South) Elevation
Scale 1:50

Conversion To Holiday Let
2 Forestry Holdings
Edwinstowe, NG21 9JL


Drawing Title
Existing Plan & Elevations

GRACE | MACHIN
PLANNING & PROPERTY


Date
June 2018

Scale
1:50 @ A2


Drawing No.
FH-03

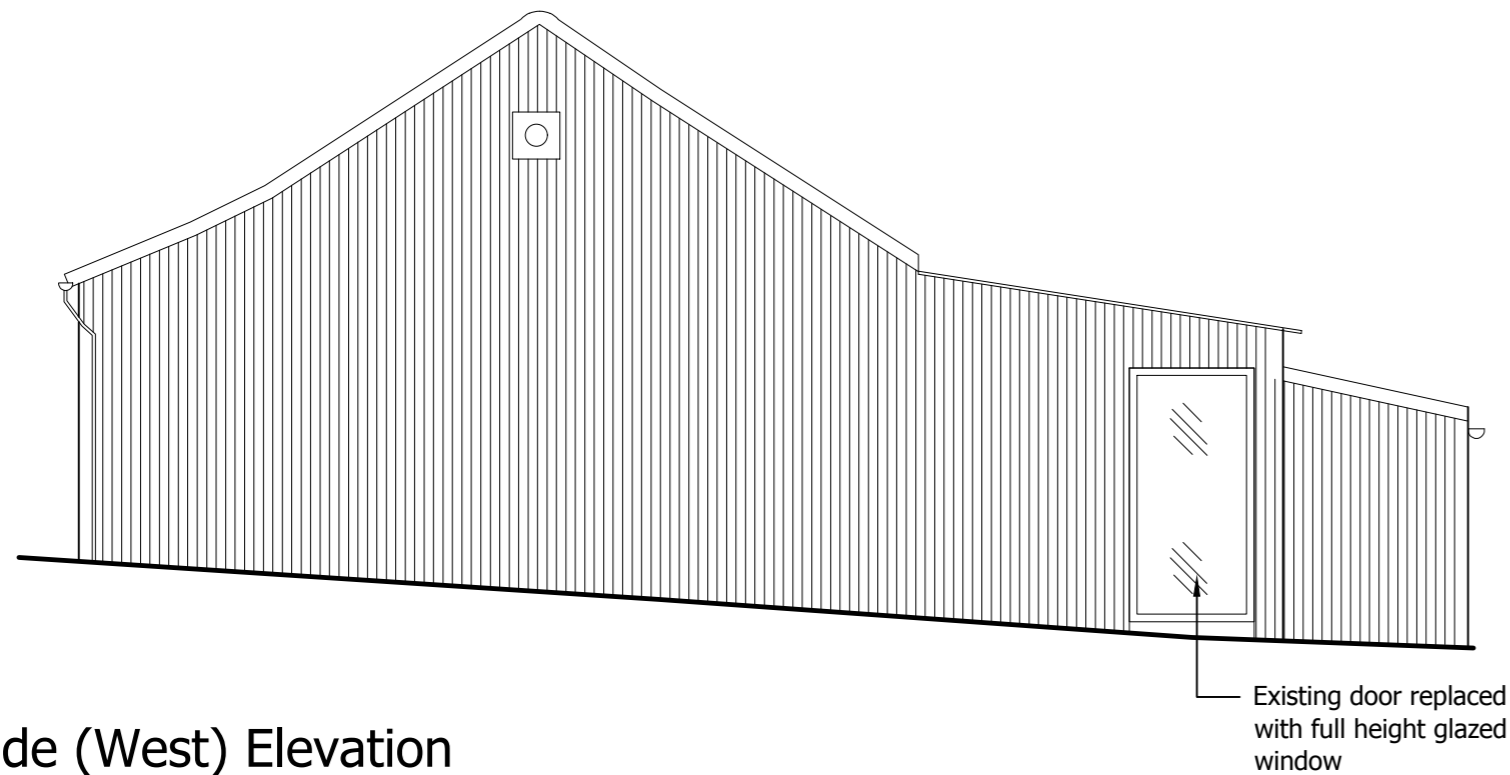


Side (West) Elevation
Scale 1:50

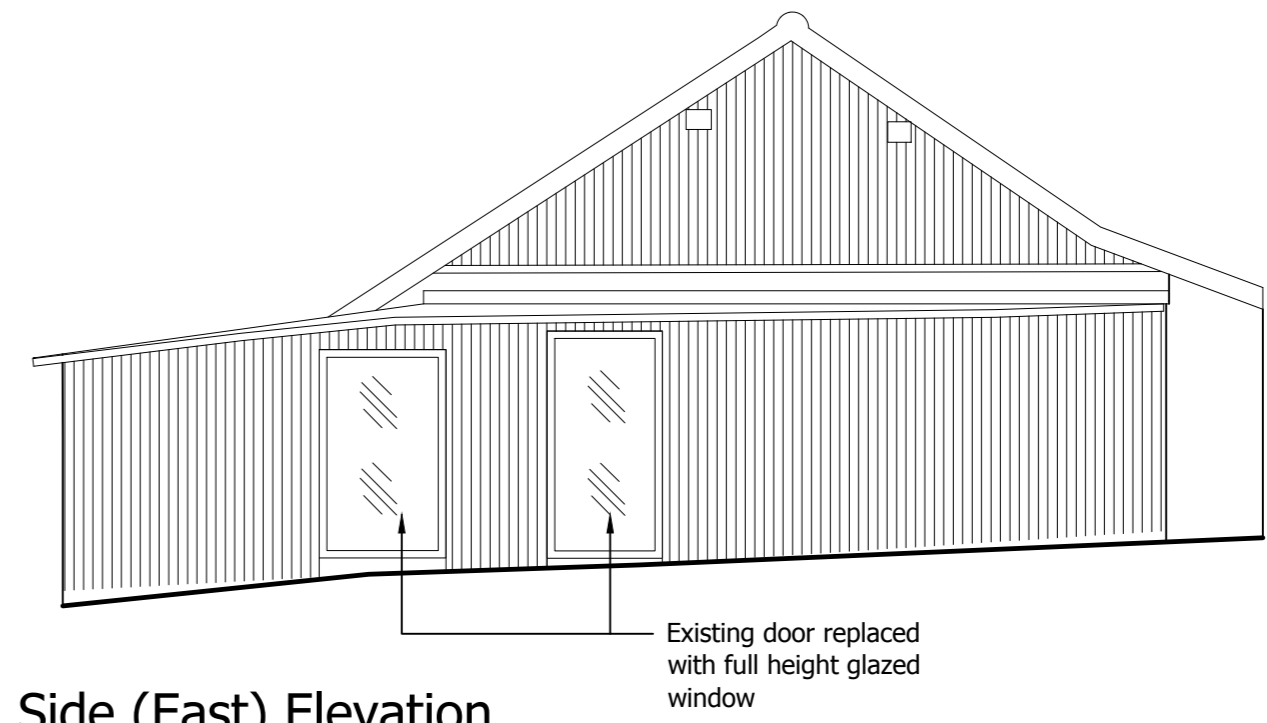


Side (East) Elevation
Scale 1:50

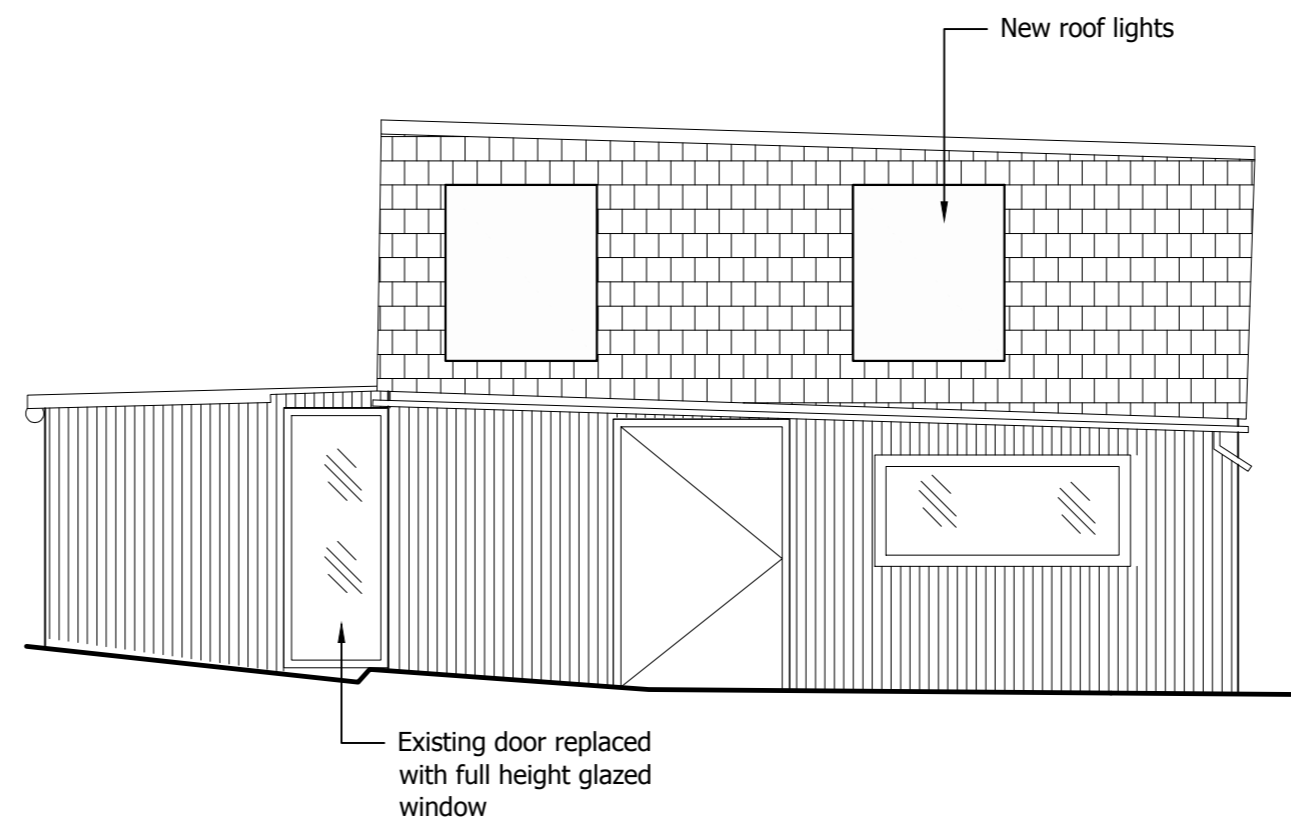

Front (North) Elevation
Scale 1:50

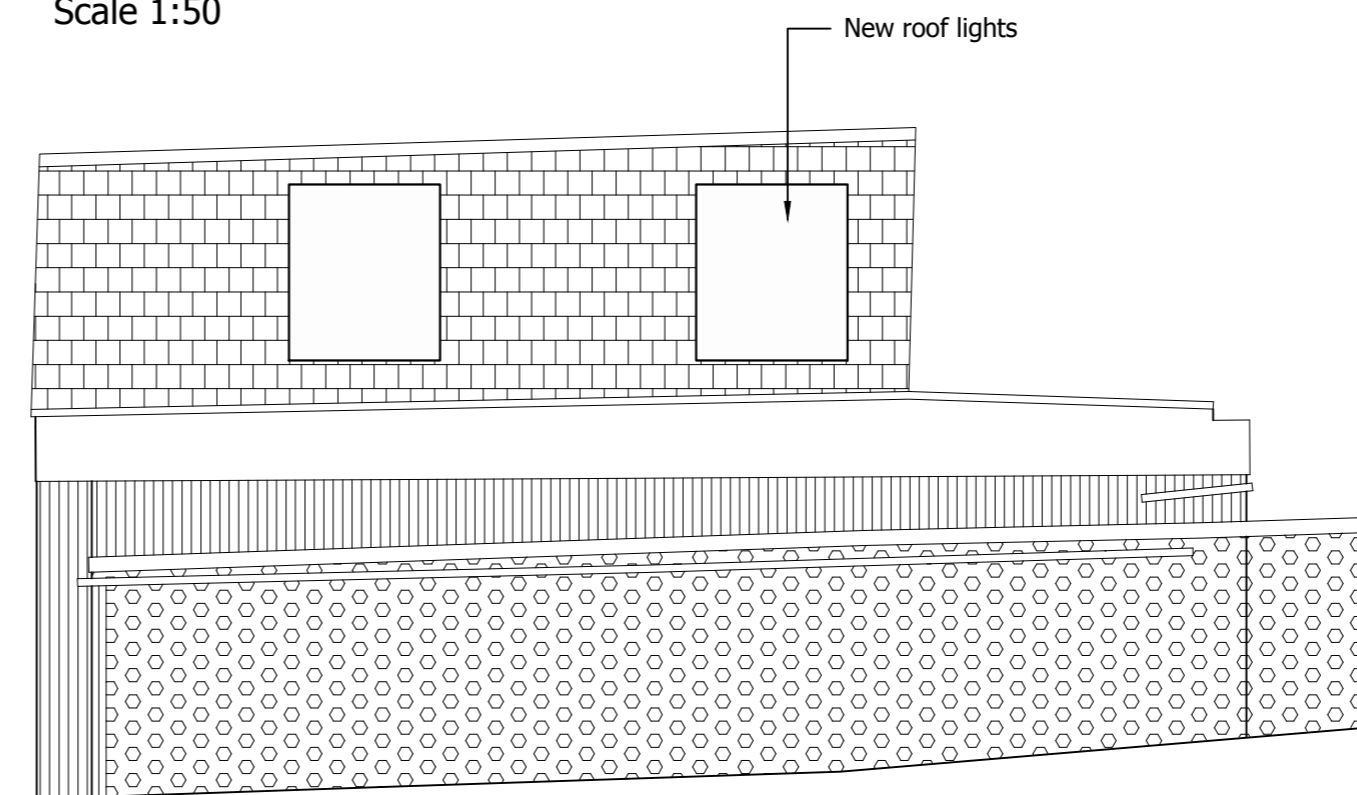

Rear (South) Elevation
Scale 1:50

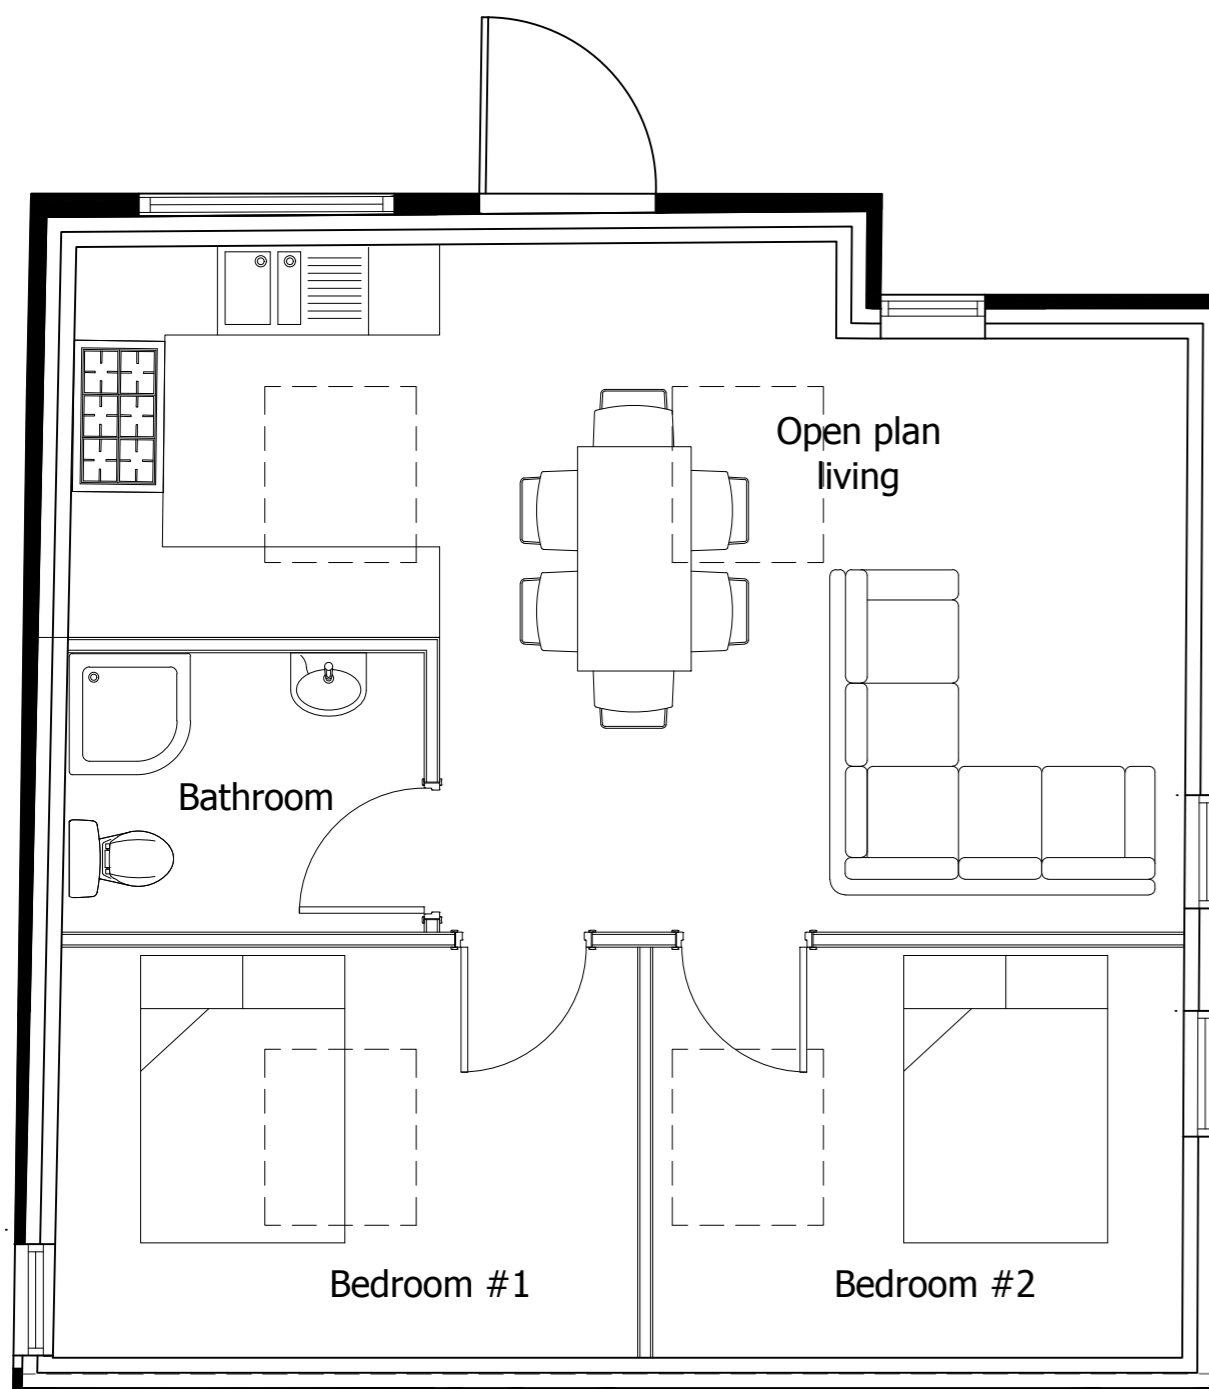

Plan
Scale 1:50

Conversion To Holiday Let
2 Forestry Holdings
Edwinstowe, NG21 9JL

Drawing Title
Proposed Plan & Elevations

GRACE | MACHIN
PLANNING & PROPERTY

Date
June 2018

Scale
1:50 @ A2

Drawing No.
FH-03