






Front (North West) Elevation
Scale 1:50

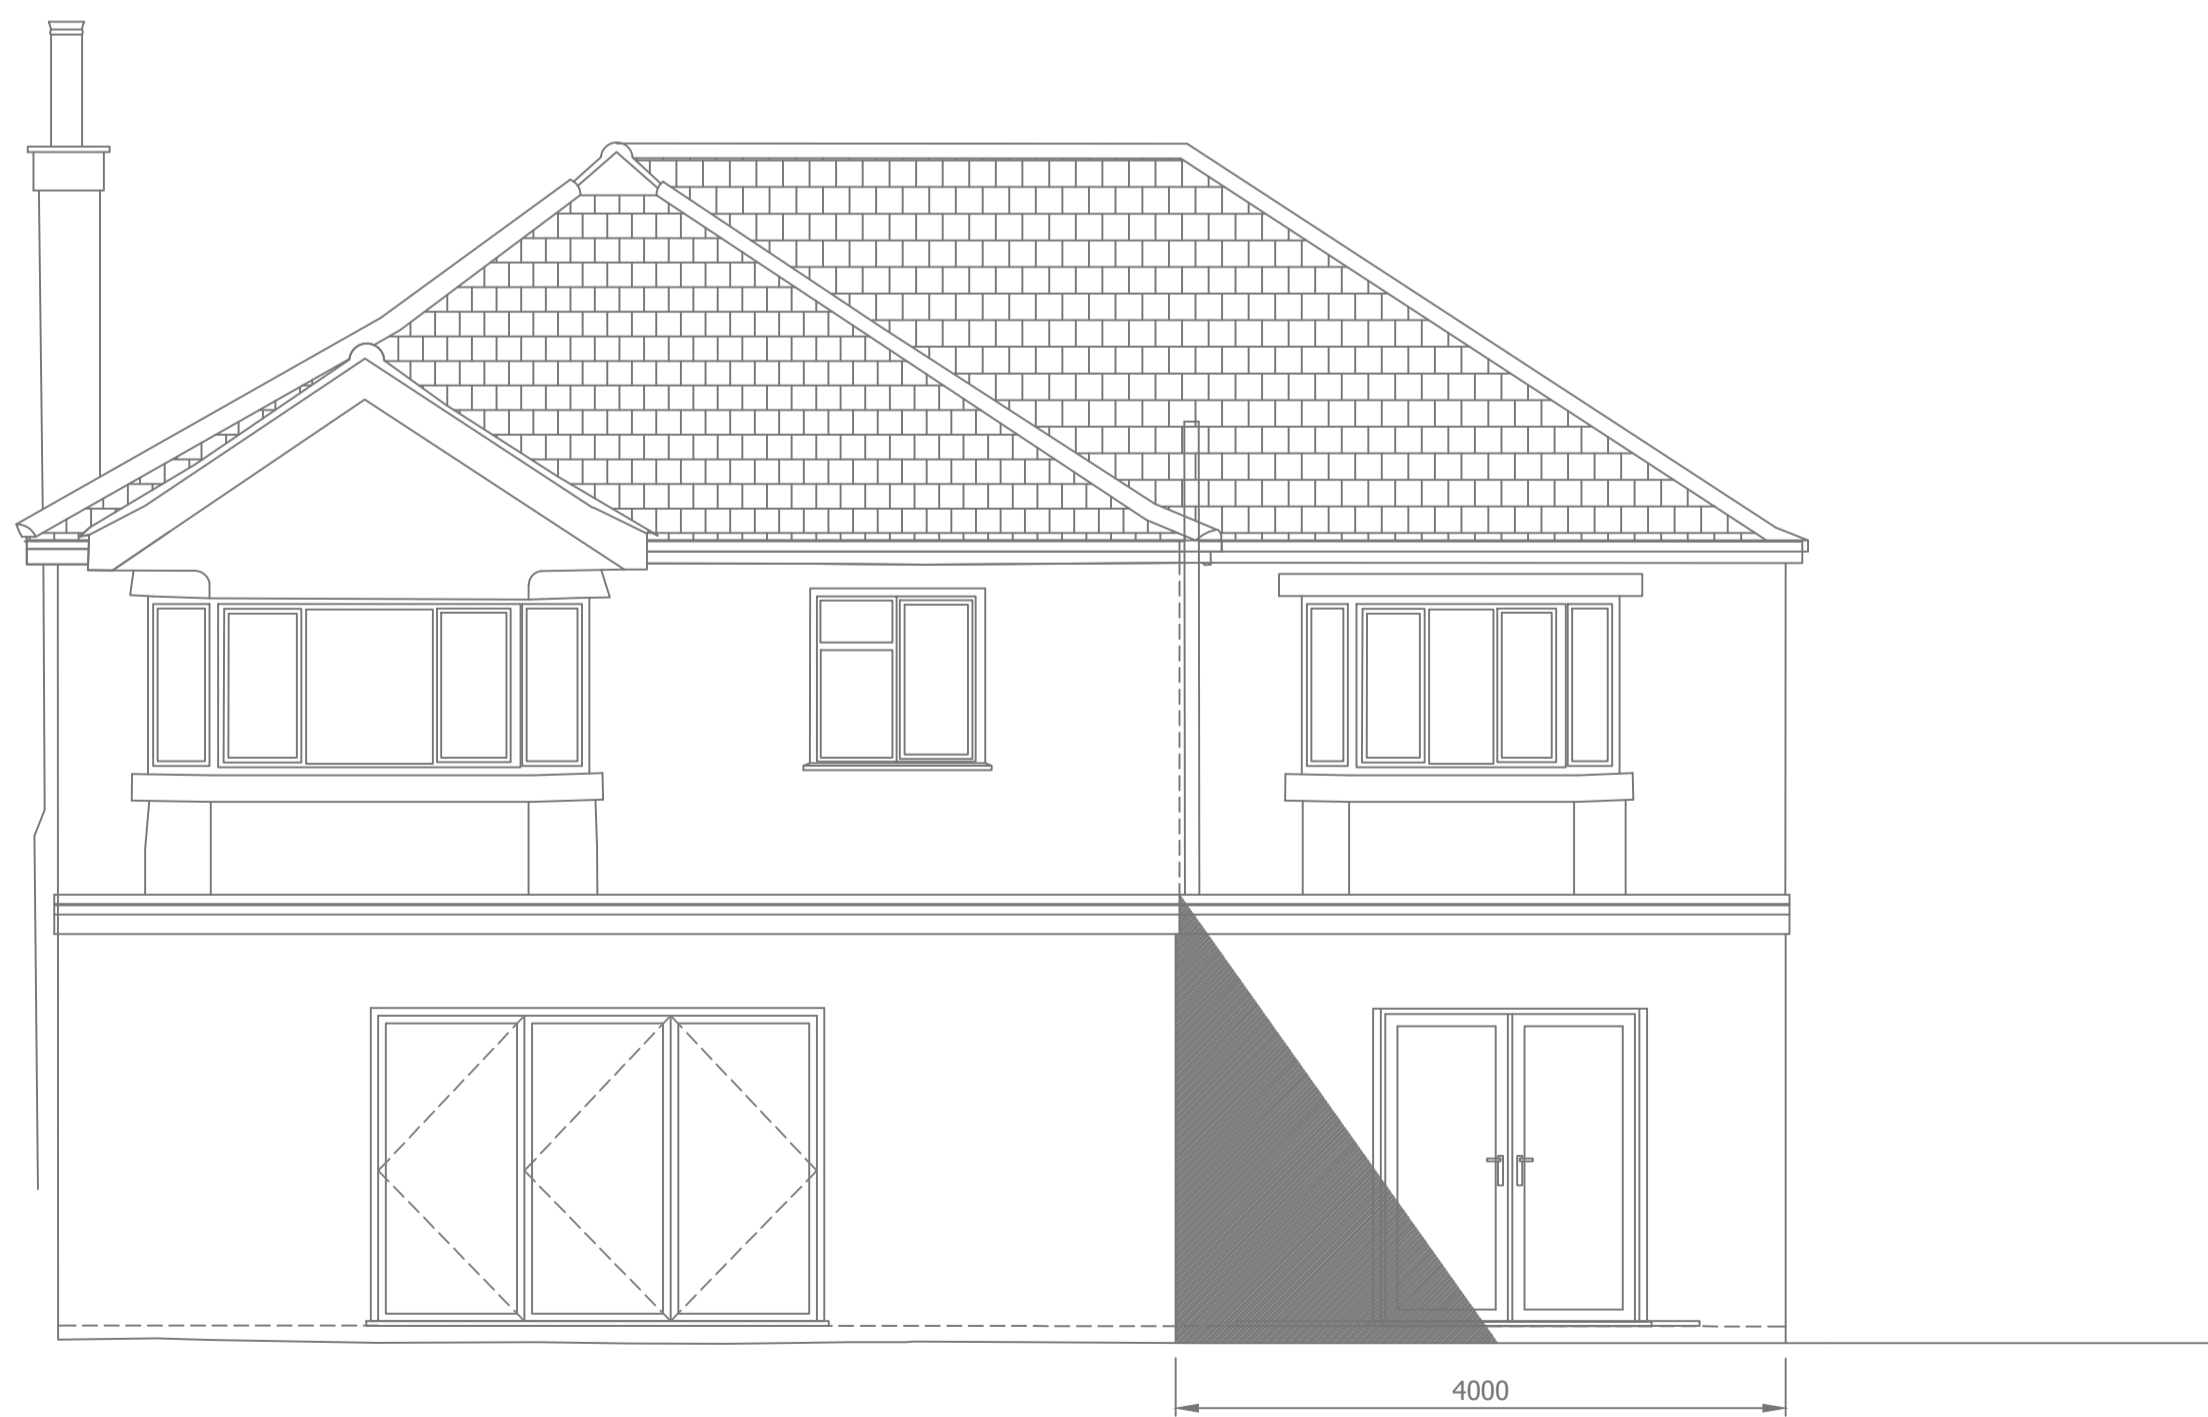

Rear (South East) Elevation
Scale 1:50

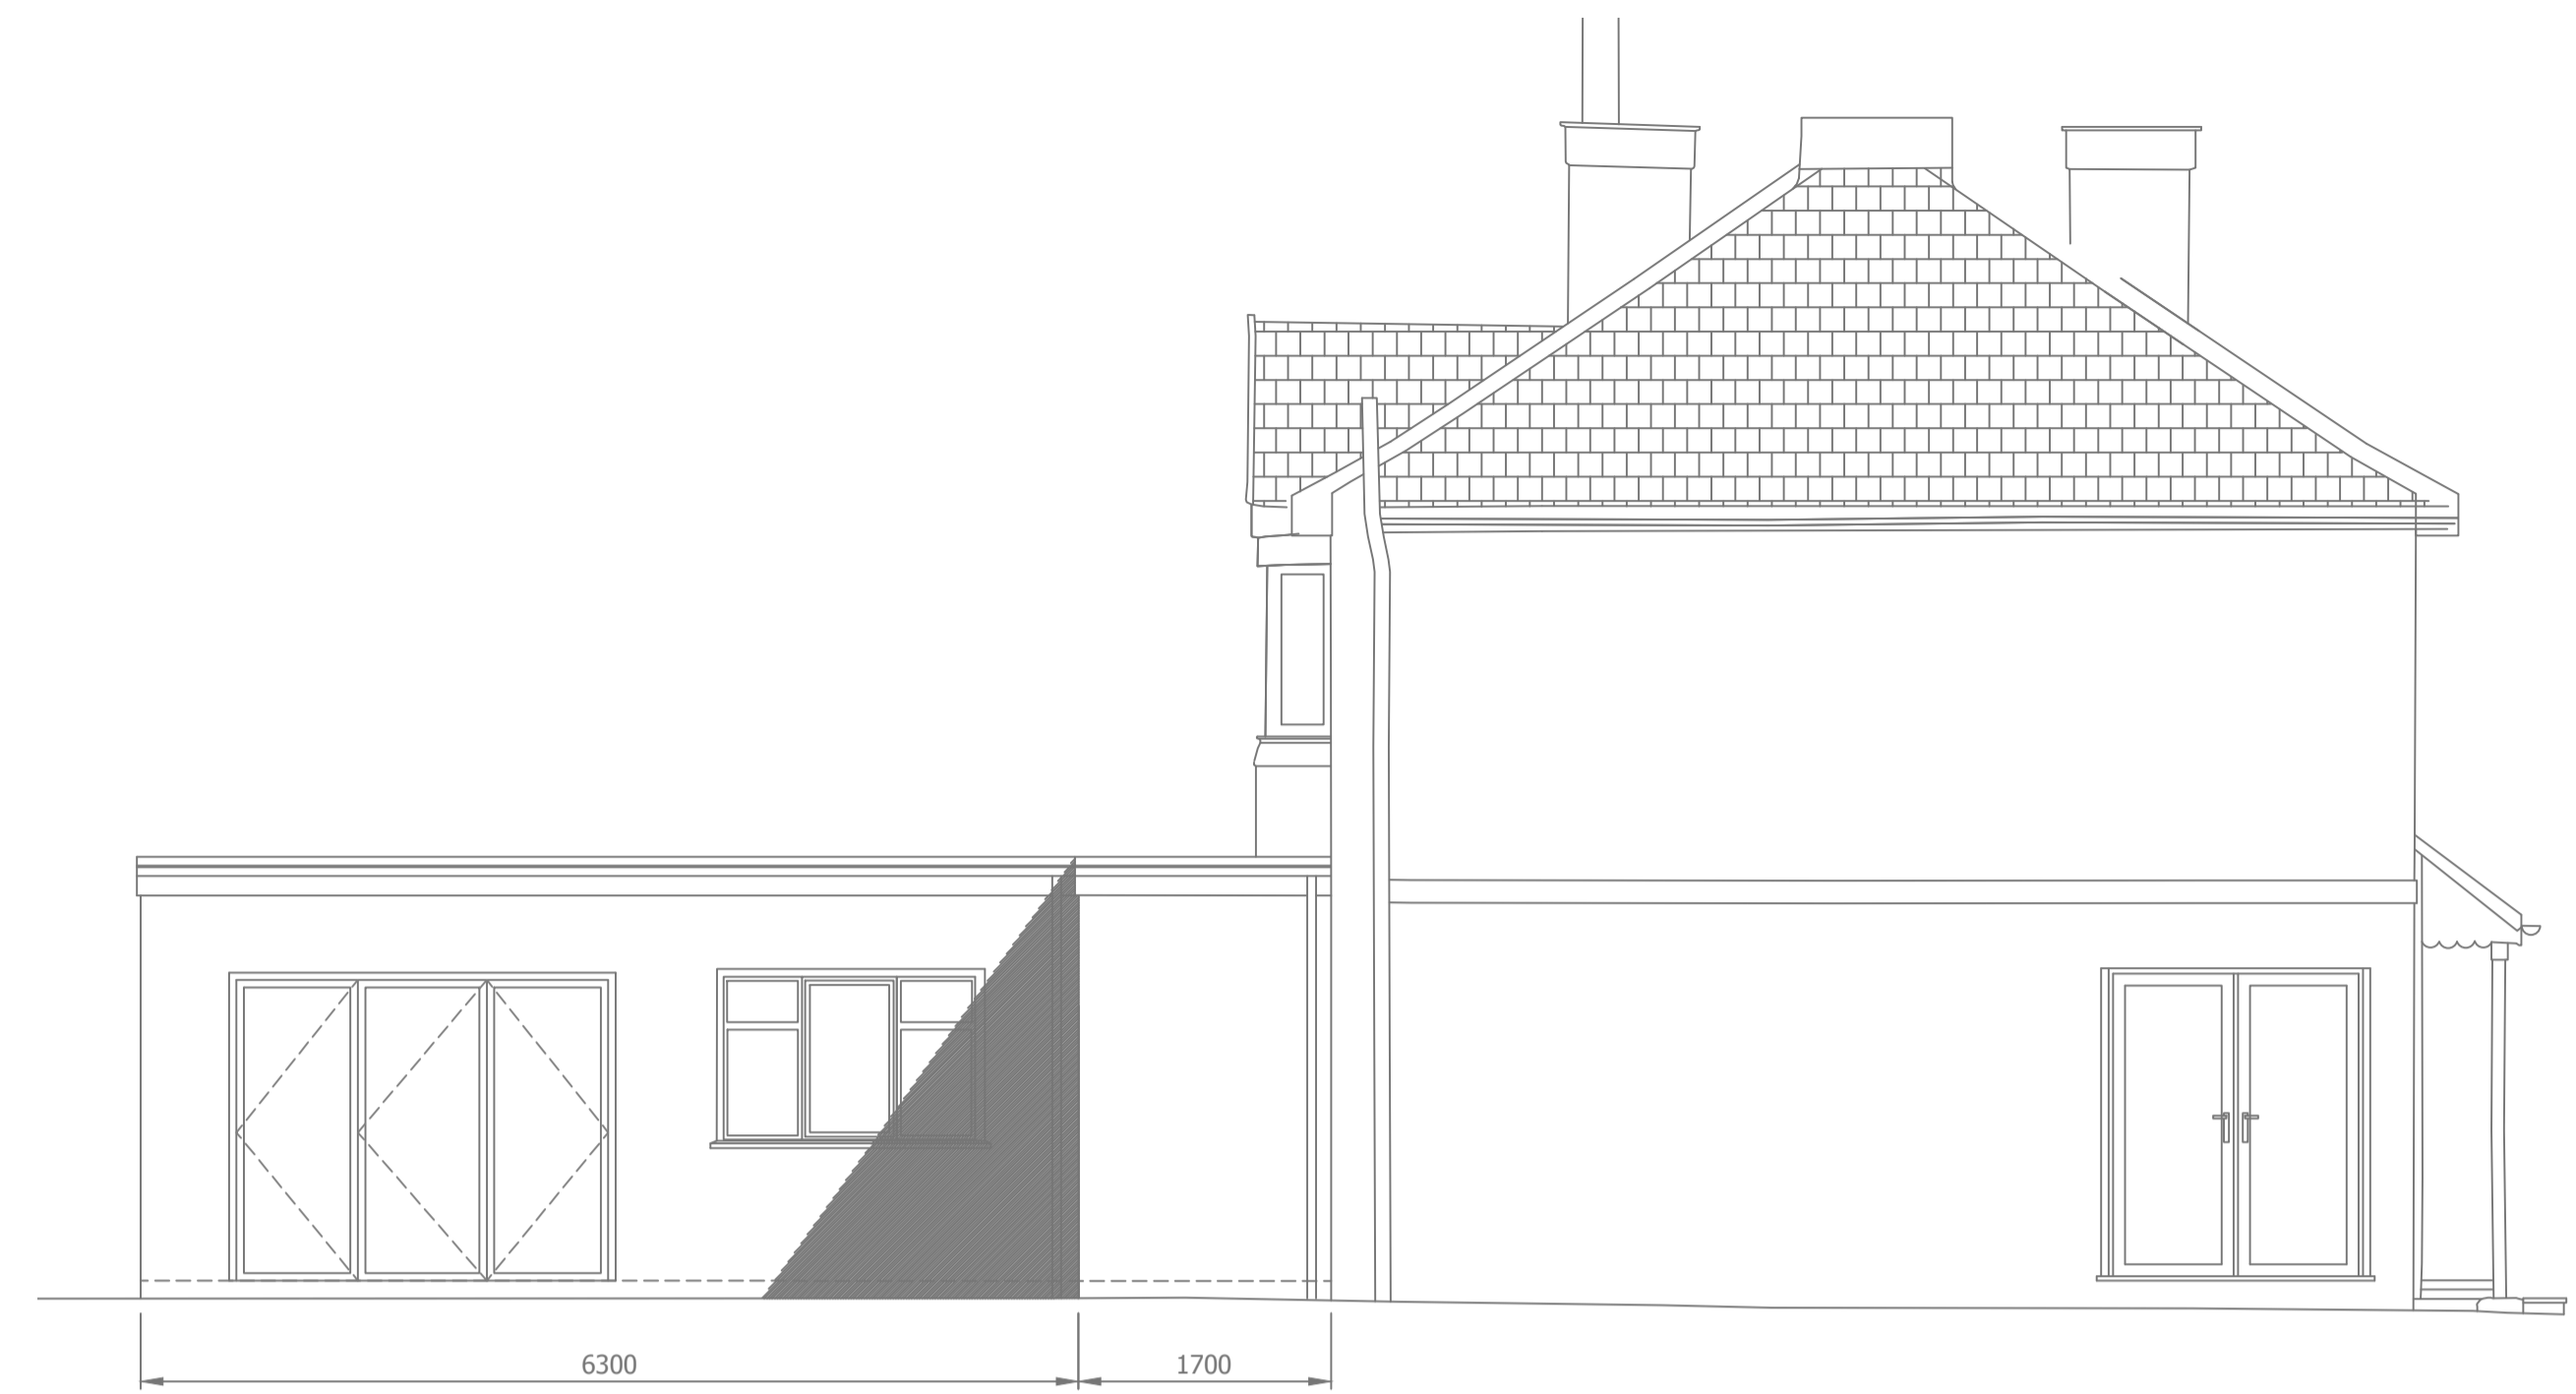

Side (North East) Elevation
Scale 1:50

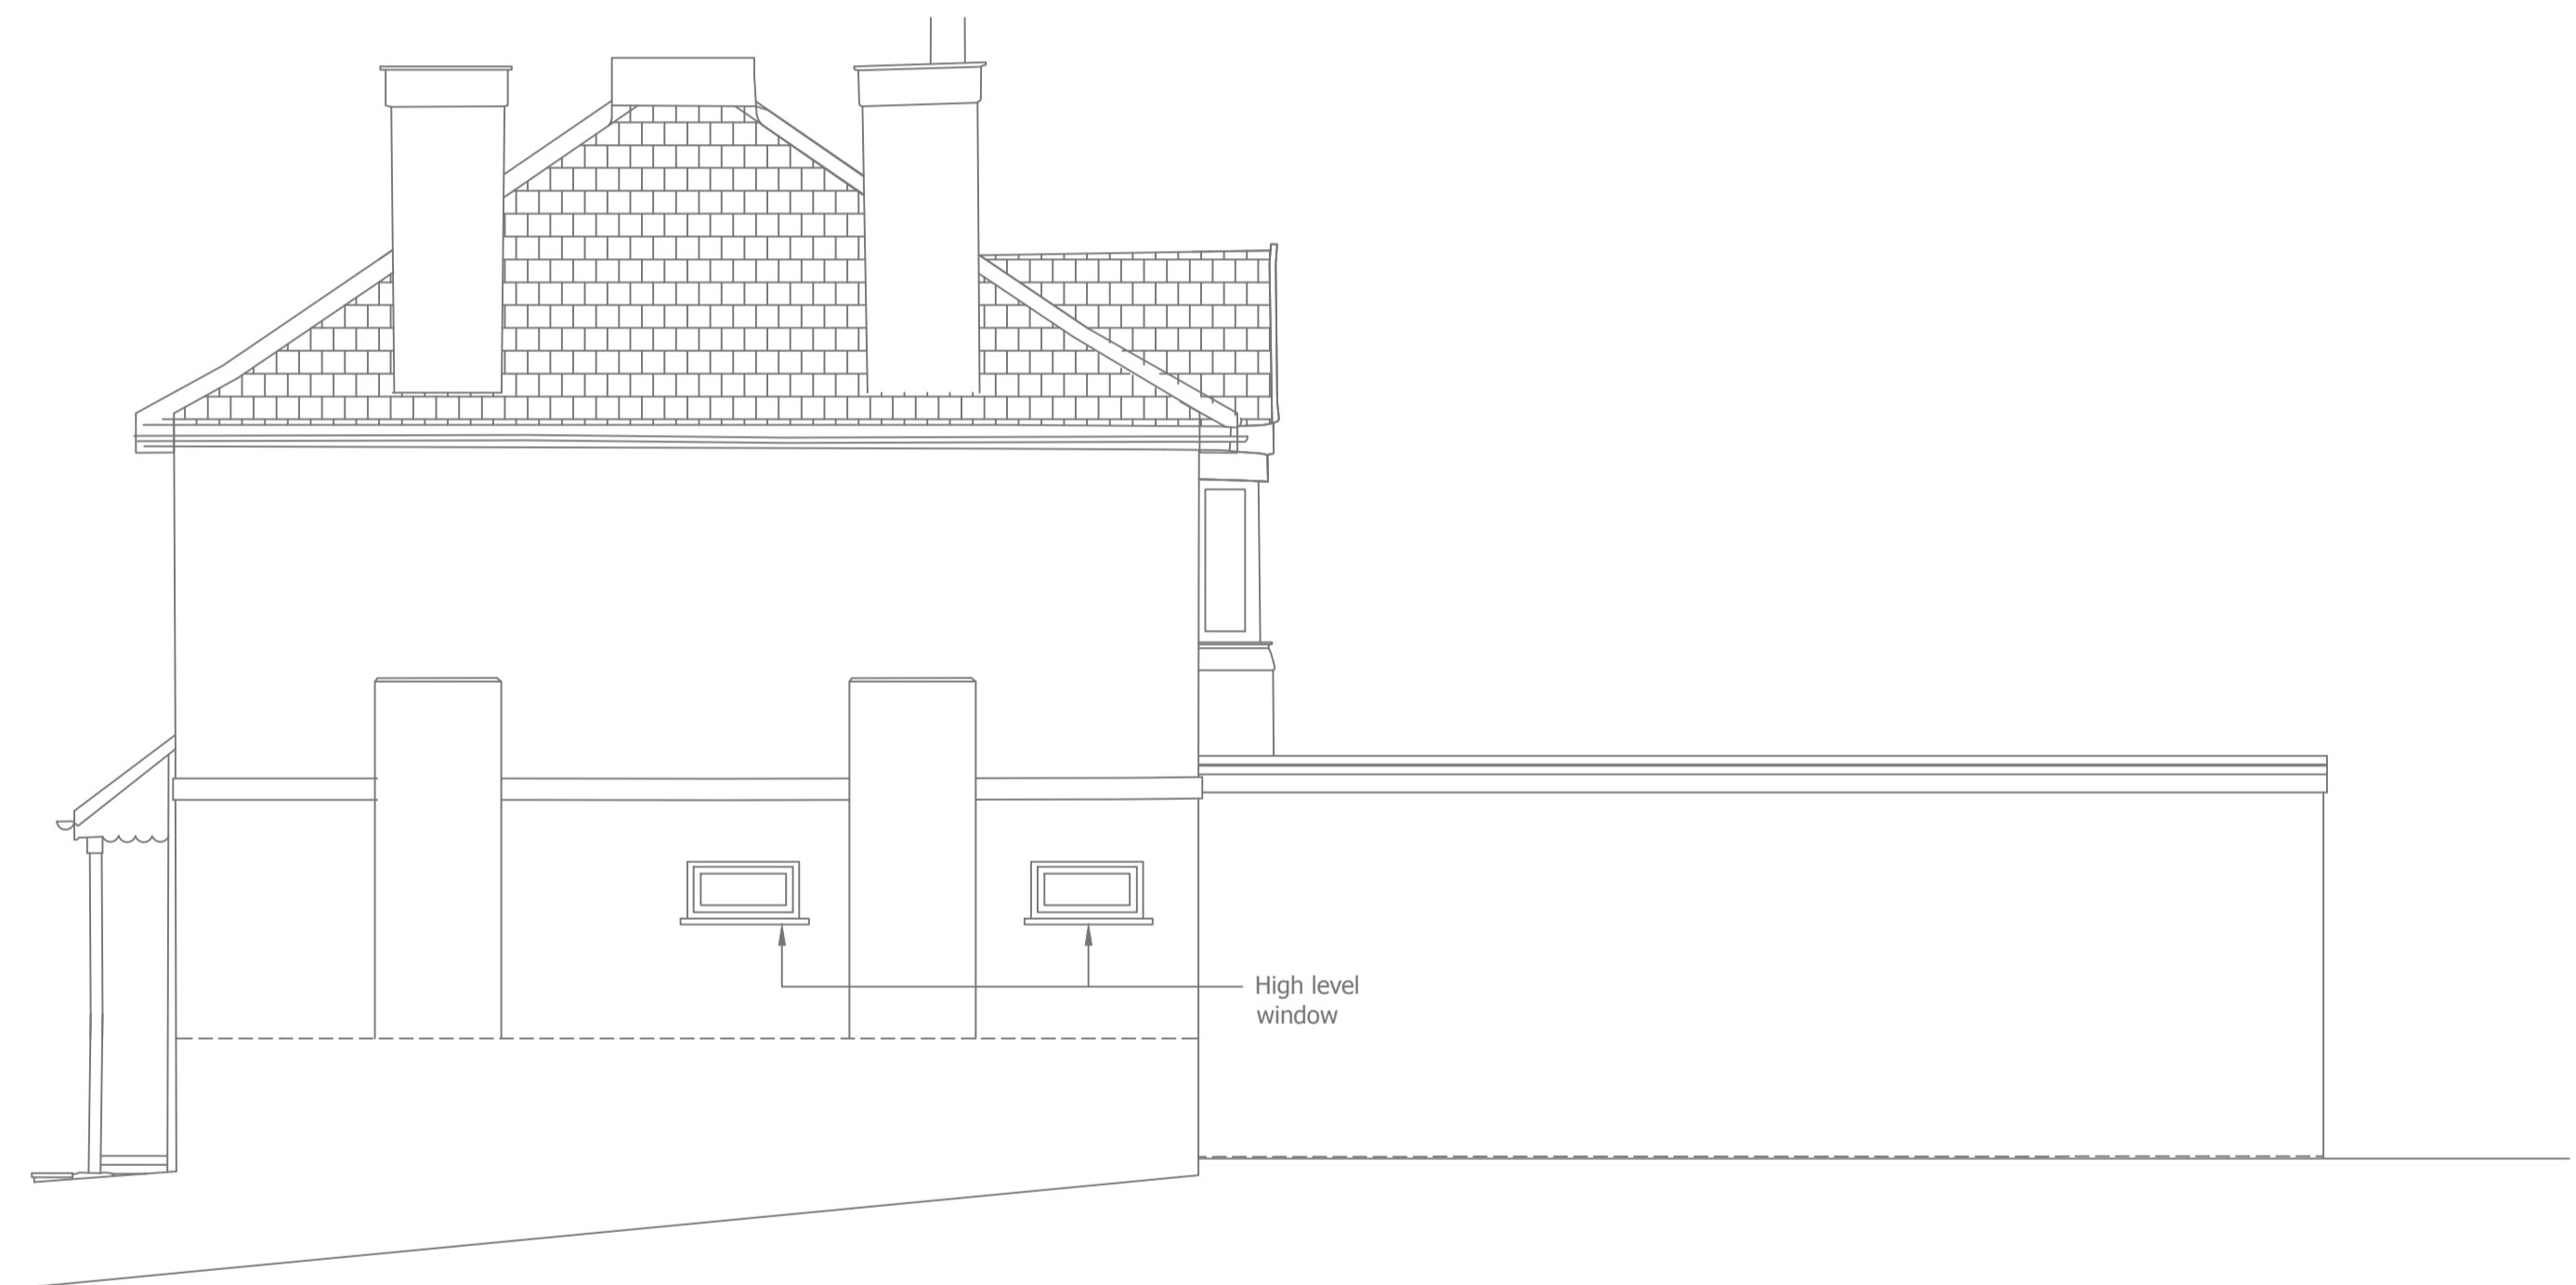

Side (South West) Elevation
Scale 1:50

Proposed Extension
1 Kirkby Road,
Sutton In Ashfield
NG17 1HB

GRACE | MACHIN
PLANNING & PROPERTY

Drawing Title
Proposed Elevations

Date
May 2019

Scale
1:50 @ A1

Drawing No.
KR - 04