


**PHASING PLAN** scale 1 : 500

**PROPOSED NEW DWELLING**

**BEHIND THE STABLES, KIRKINGTON ROAD, HOCKERTON  
Nr SOUTHWELL, NOTTINGHAMSHIRE. NG25 0JP**

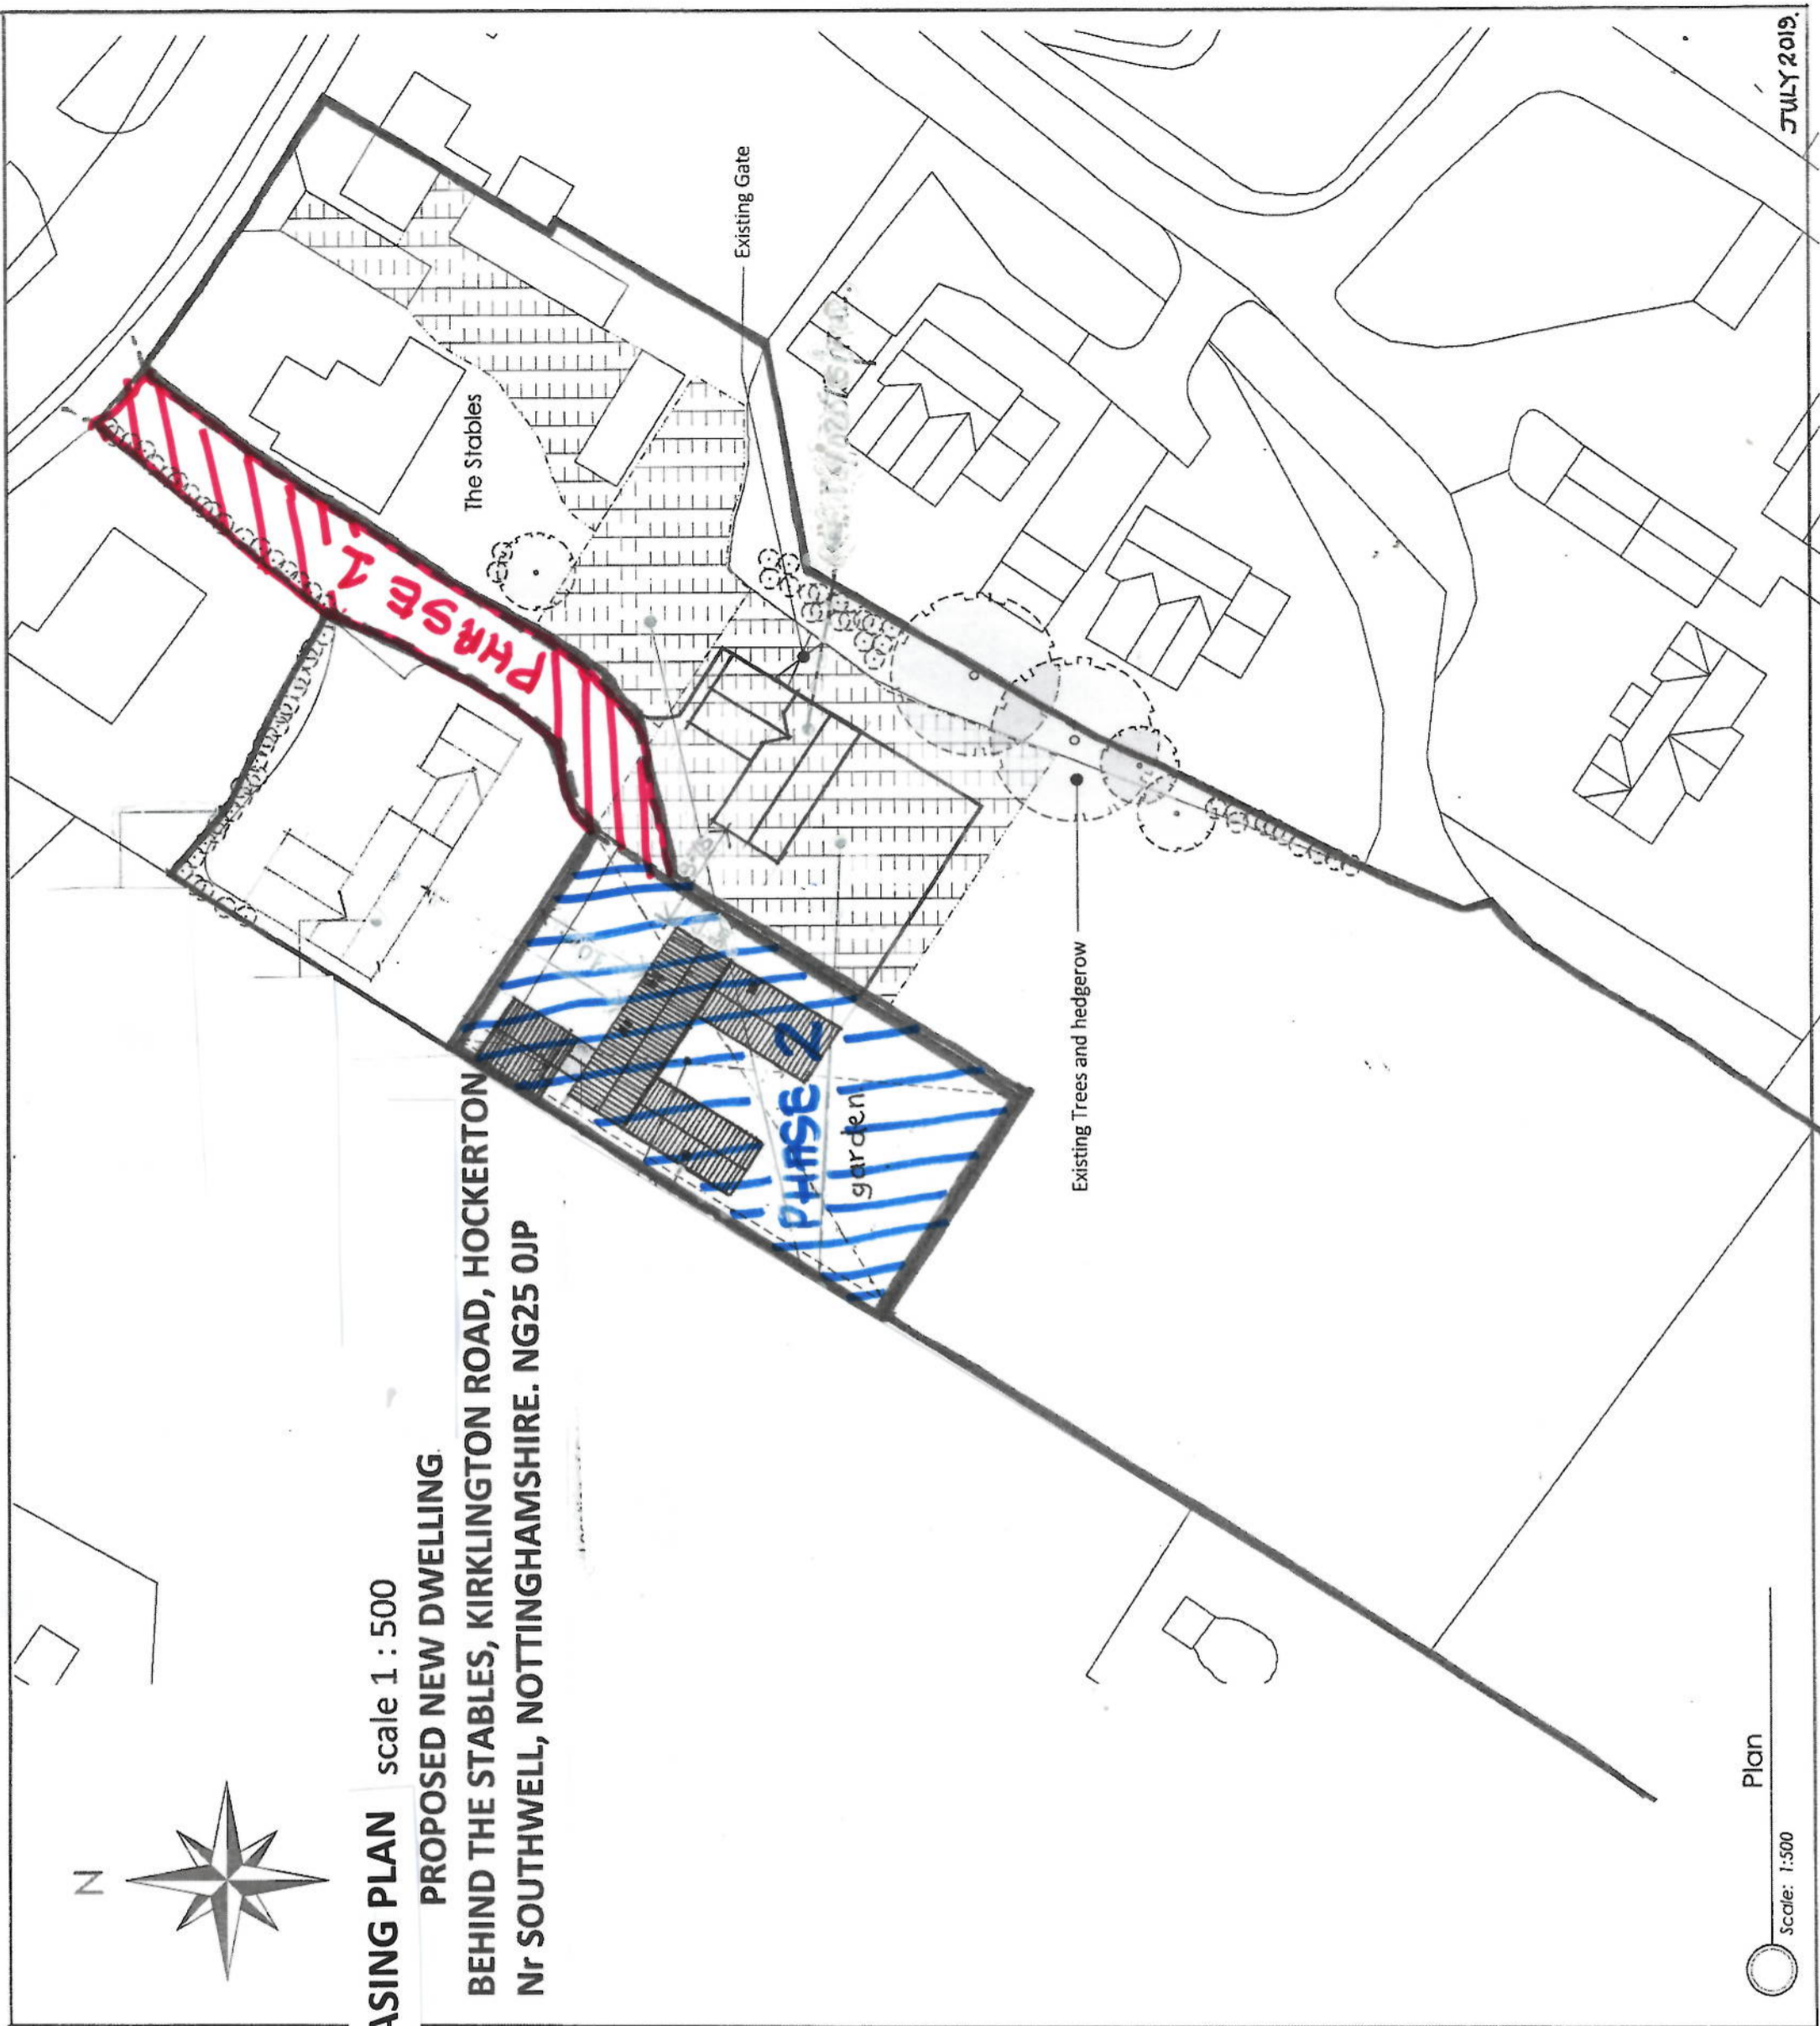

Plan

Scale: 1:500

JULY 2019