

Do not scale, use figured dimensions only. All discrepancies to be notified to Artech Designs Limited. This drawing remains the copyright of Artech Designs Limited.



Photograph 1



Photograph 6



Photograph 8




Photograph 10



Photograph 15



Photograph 2

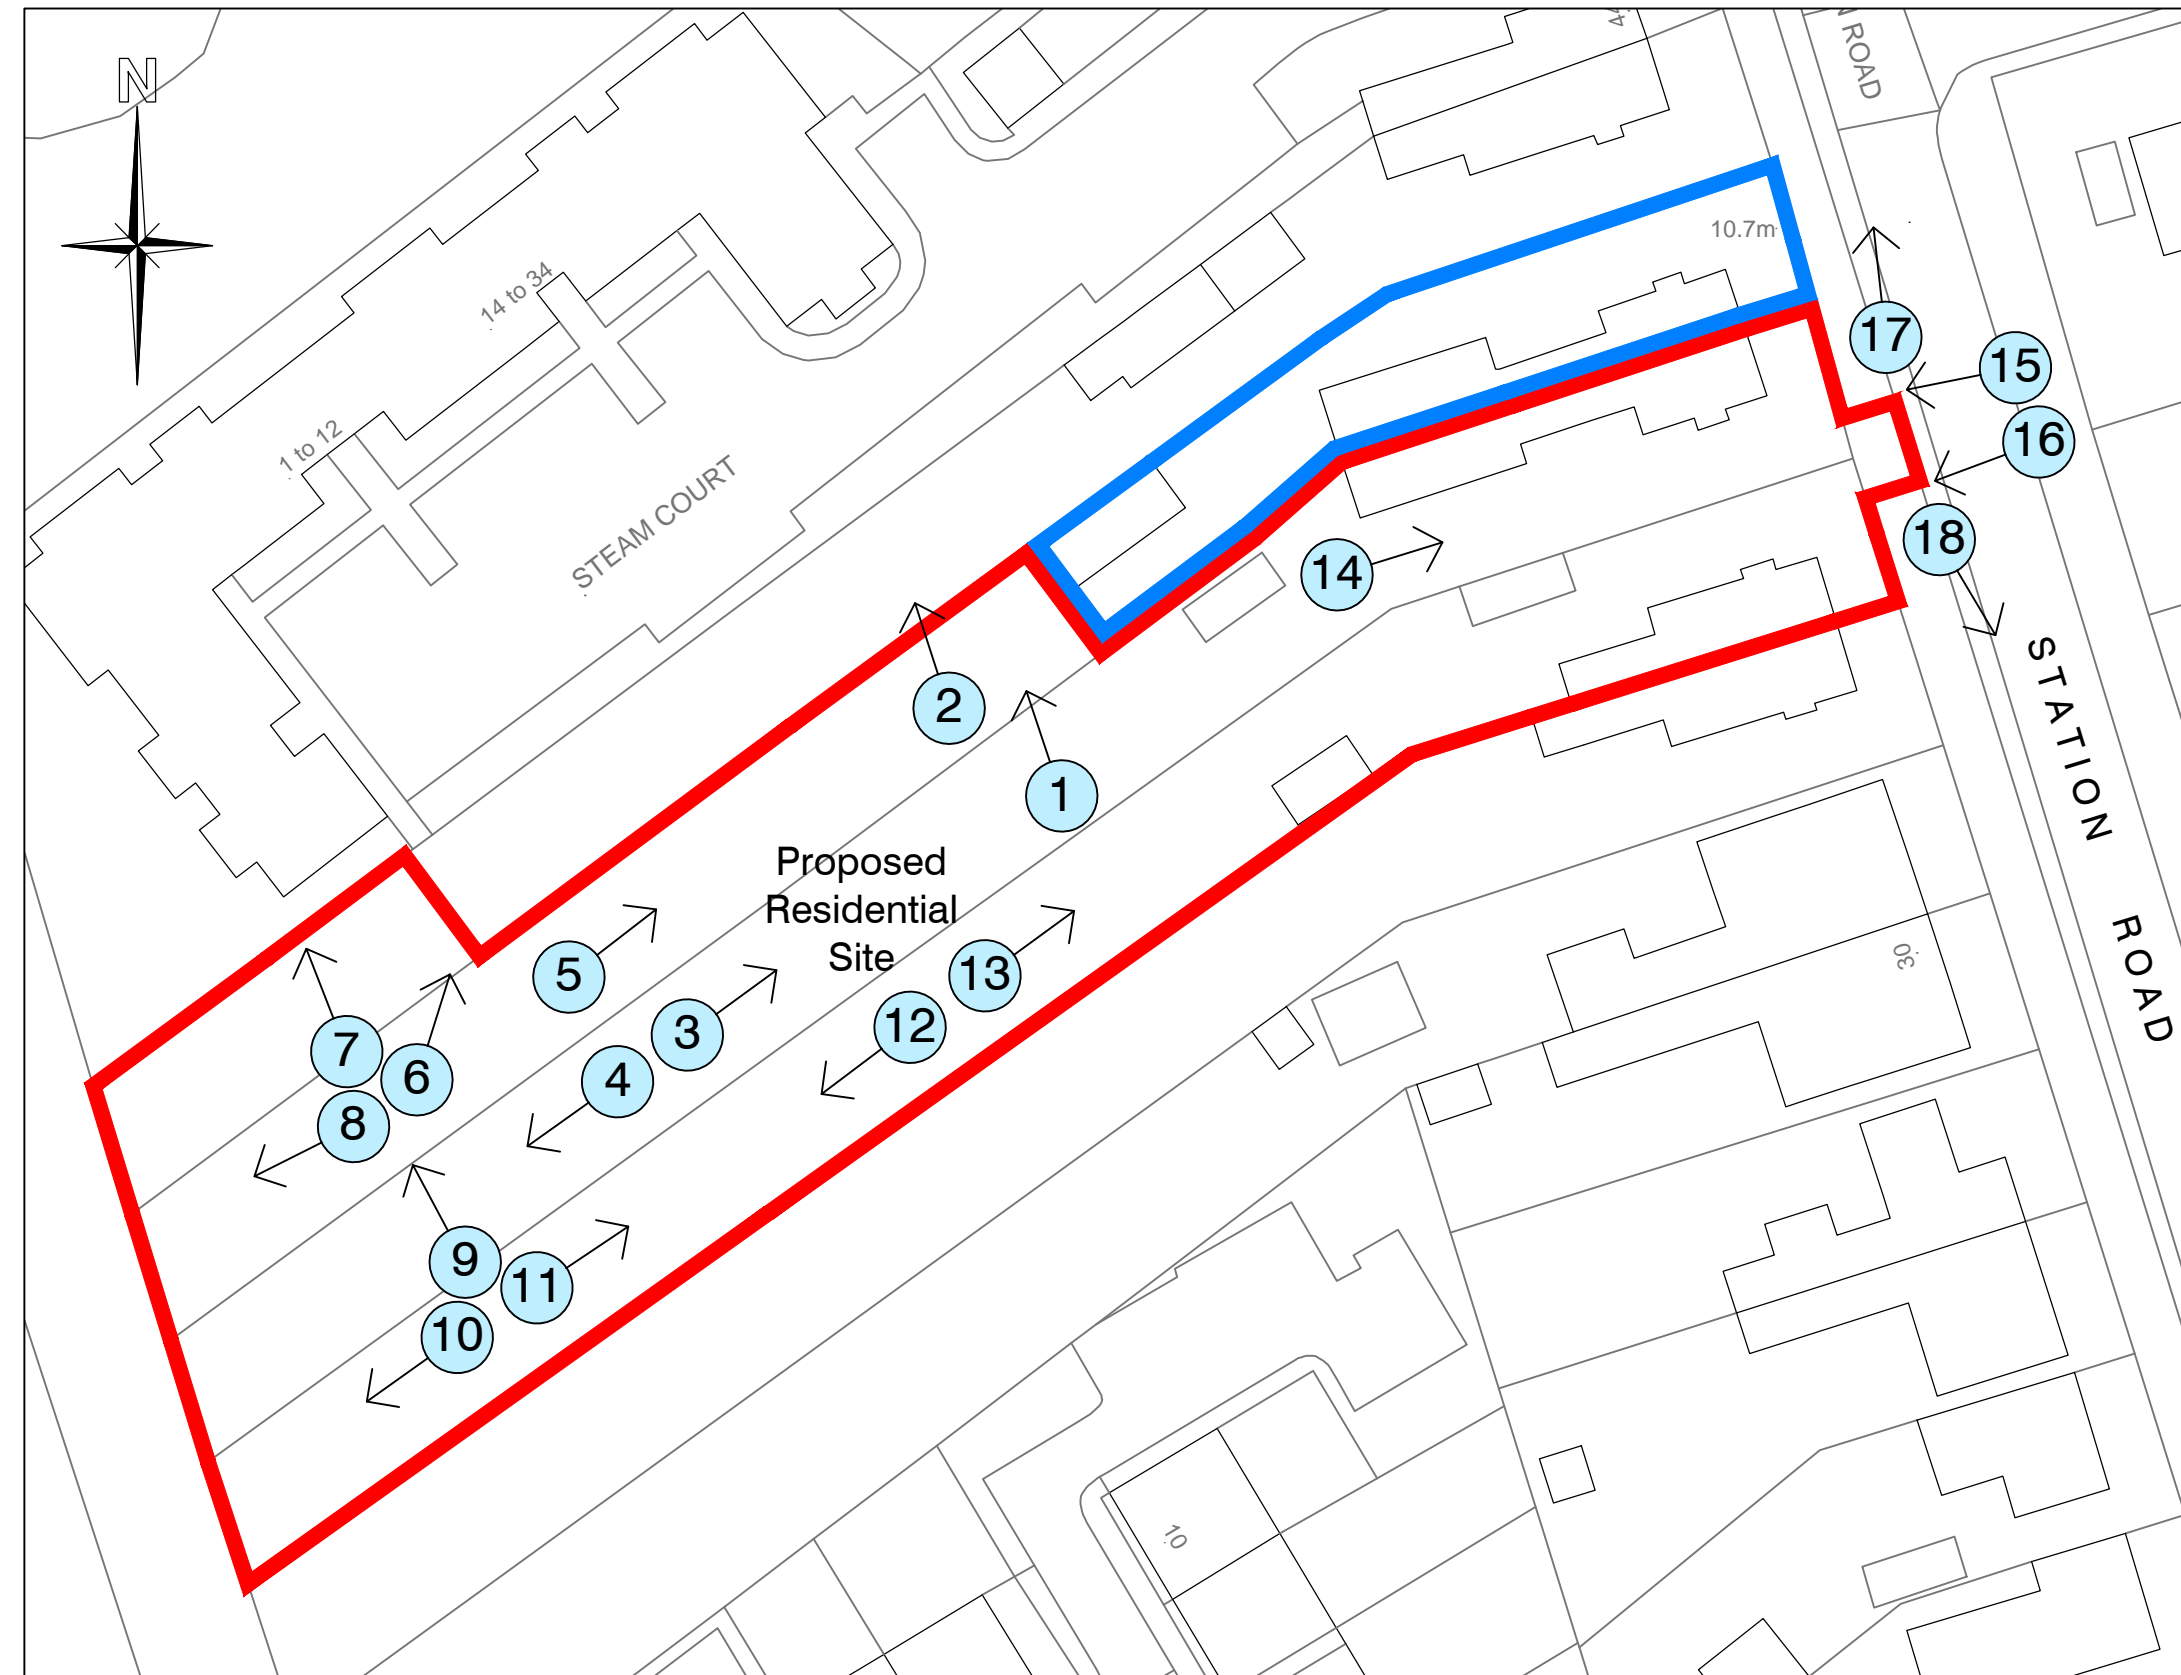

Site Location Plan



Photograph 11



Photograph 16



Photograph 3



Photograph 12



Photograph 17



Photograph 4



Photograph 13



Photograph 18



Photograph 5



Photograph 7



Photograph 9



Photograph 14

A	Title Panel amended	11-04-19
Revision	Description	Date
<b>Mark Johnson</b>		
Proposed Residential Development Land at Rear of 36-42 Station Road North Hykeham, Lincoln		
Drawing: Photographic Survey		
Status:	Feasibility	<p>Artech Designs Ltd Architectural Consultants 44 Church Road - Saxby Lincoln - LN1 3HJ Tel: 01522 803362 Mob: 07828 815366 marketing@artechdesigns.co.uk www.artechdesigns.co.uk</p>
Scale:	1:500 @ A1	
Date:	September 2018	
Drwg. No.:	1480J/PH01	
Revision:	A	
	Drawn by	mdf