




Side (East) Elevation

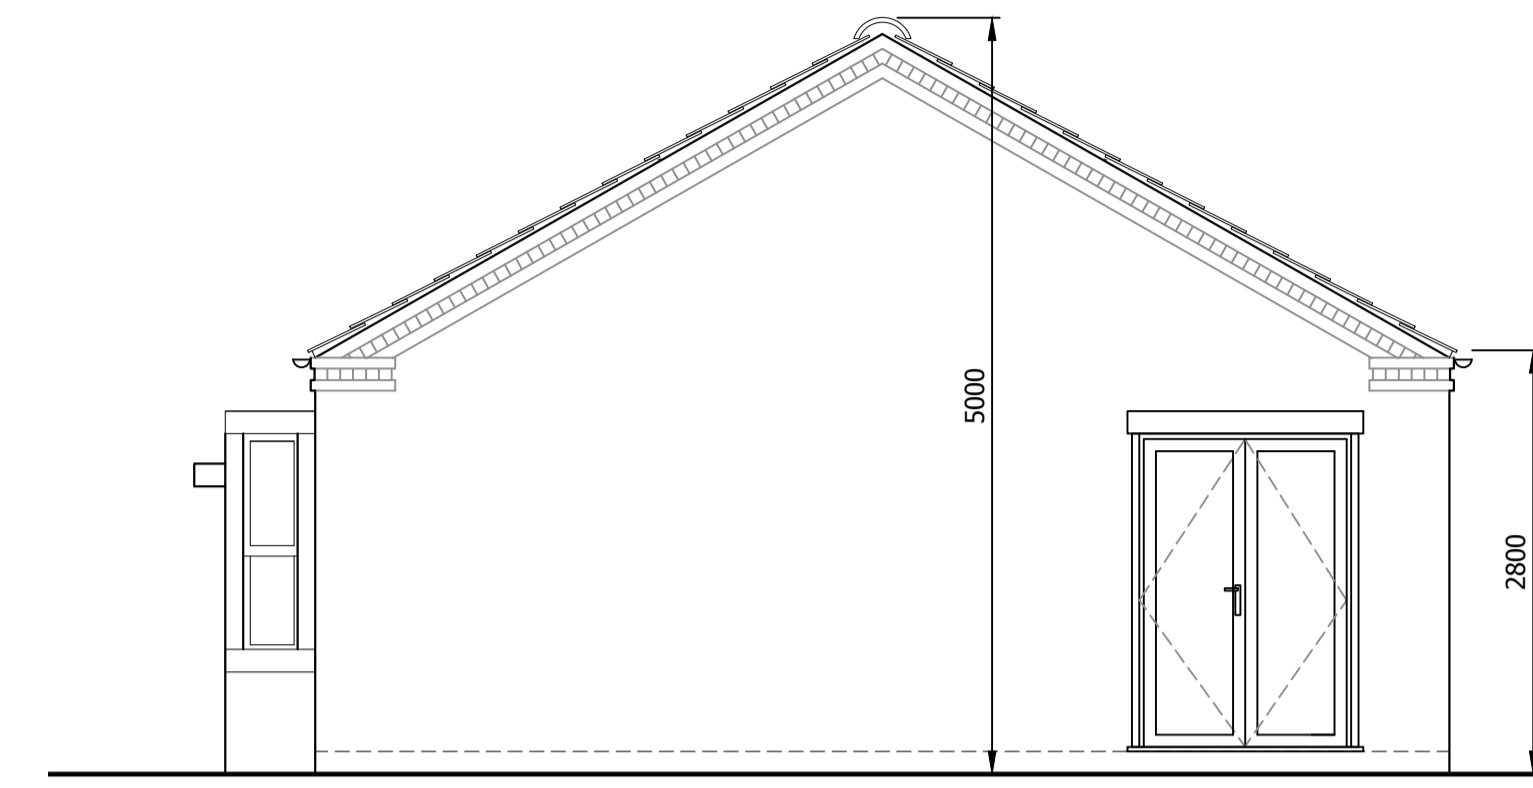

Side (West) Elevation

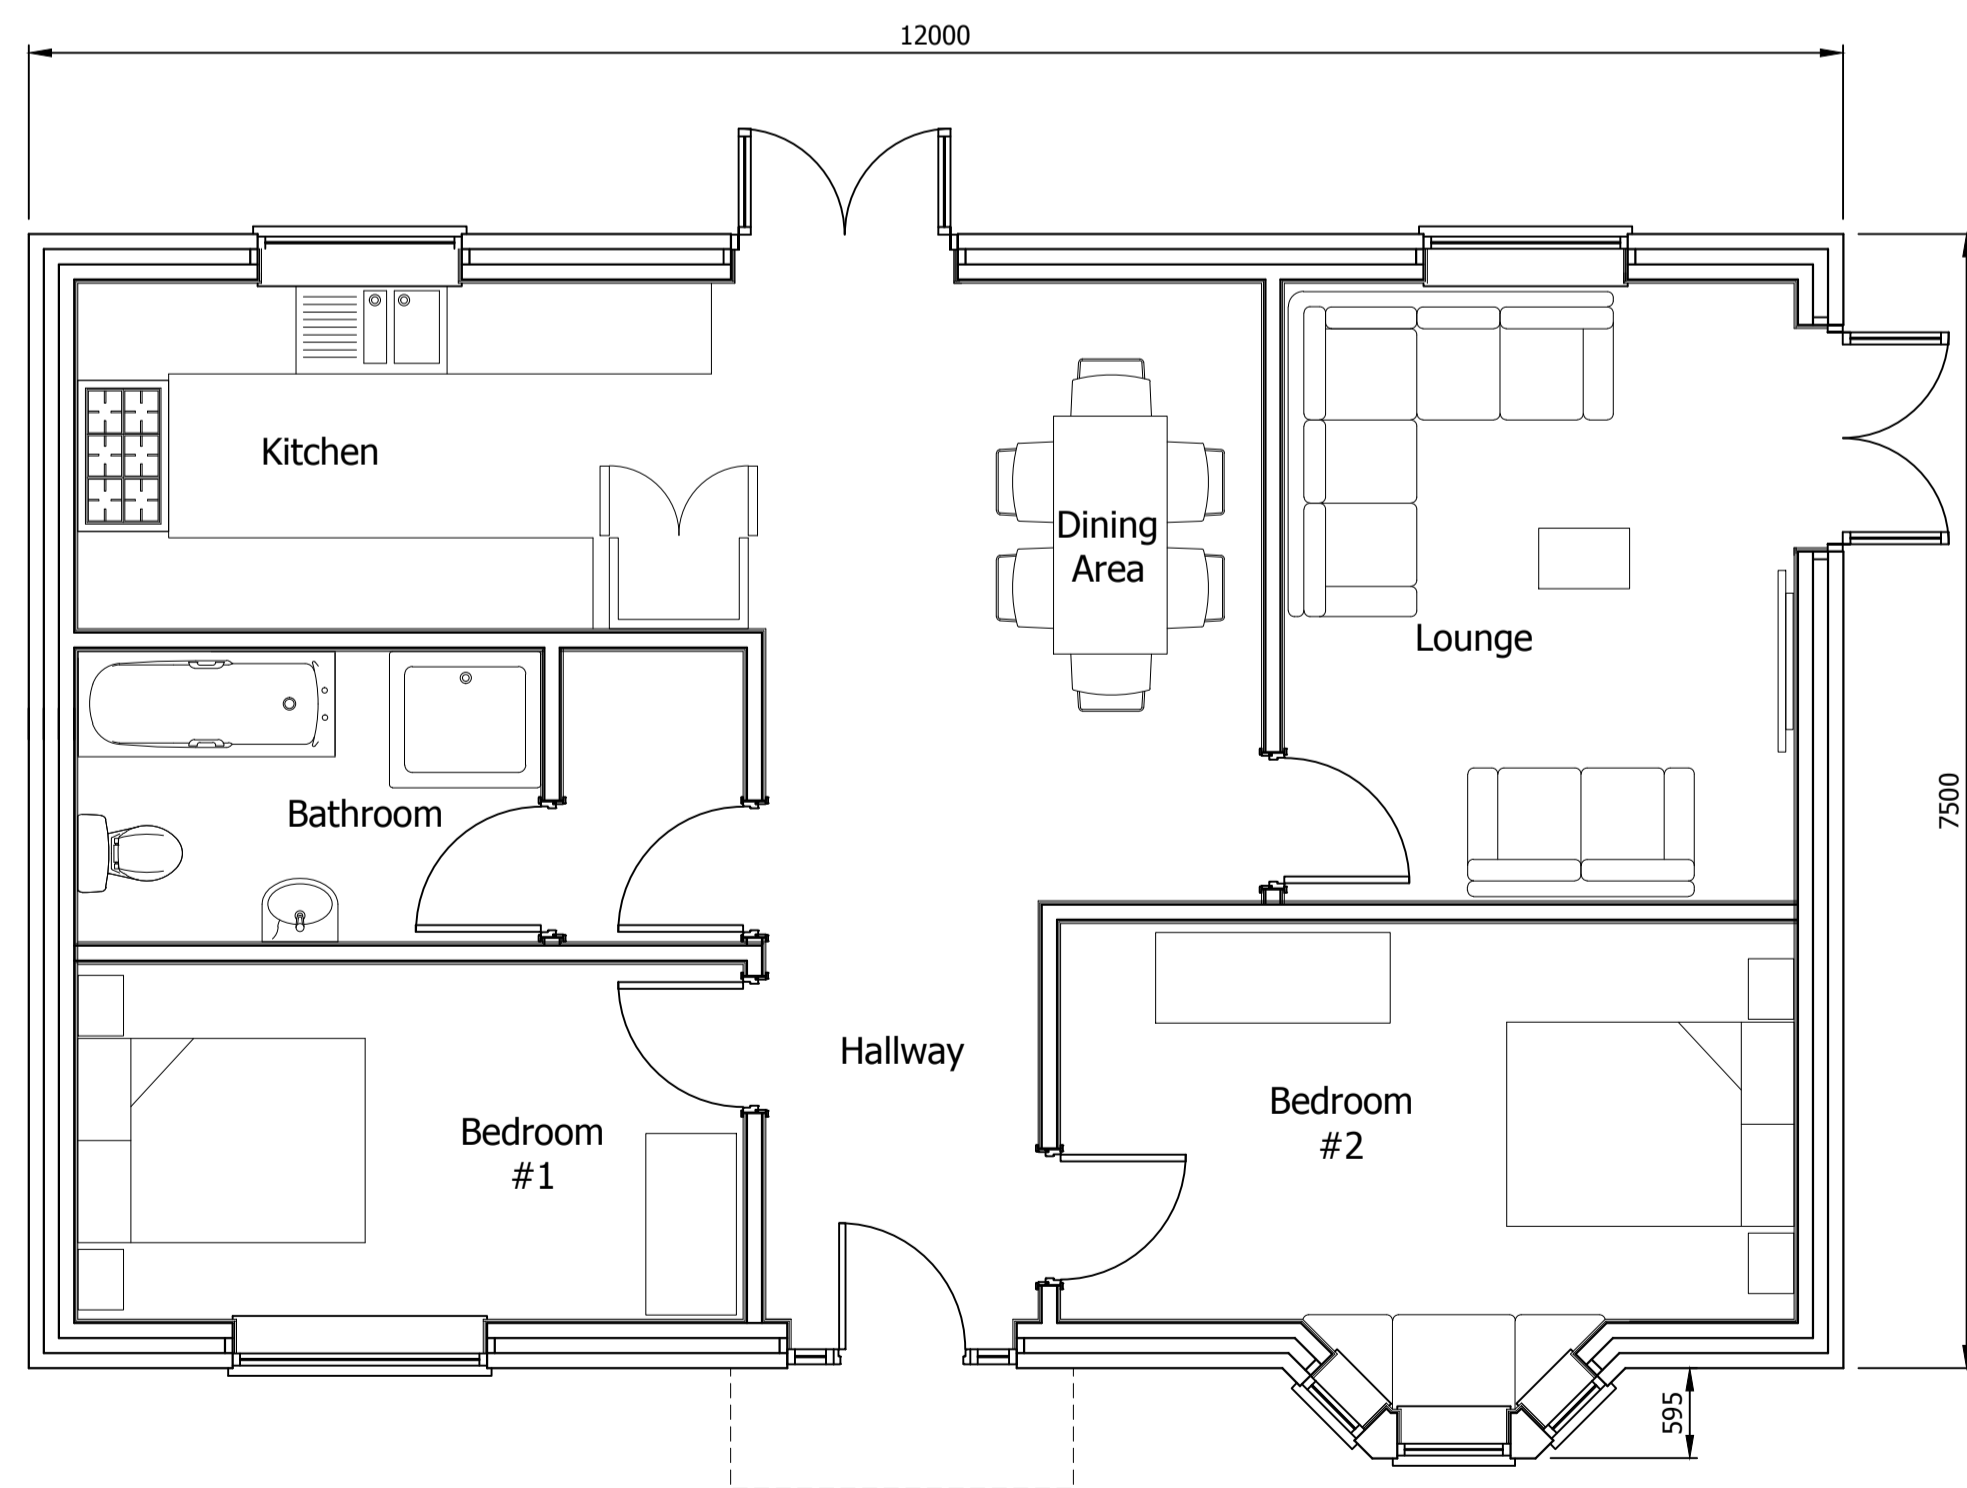

Ground Floor Layout

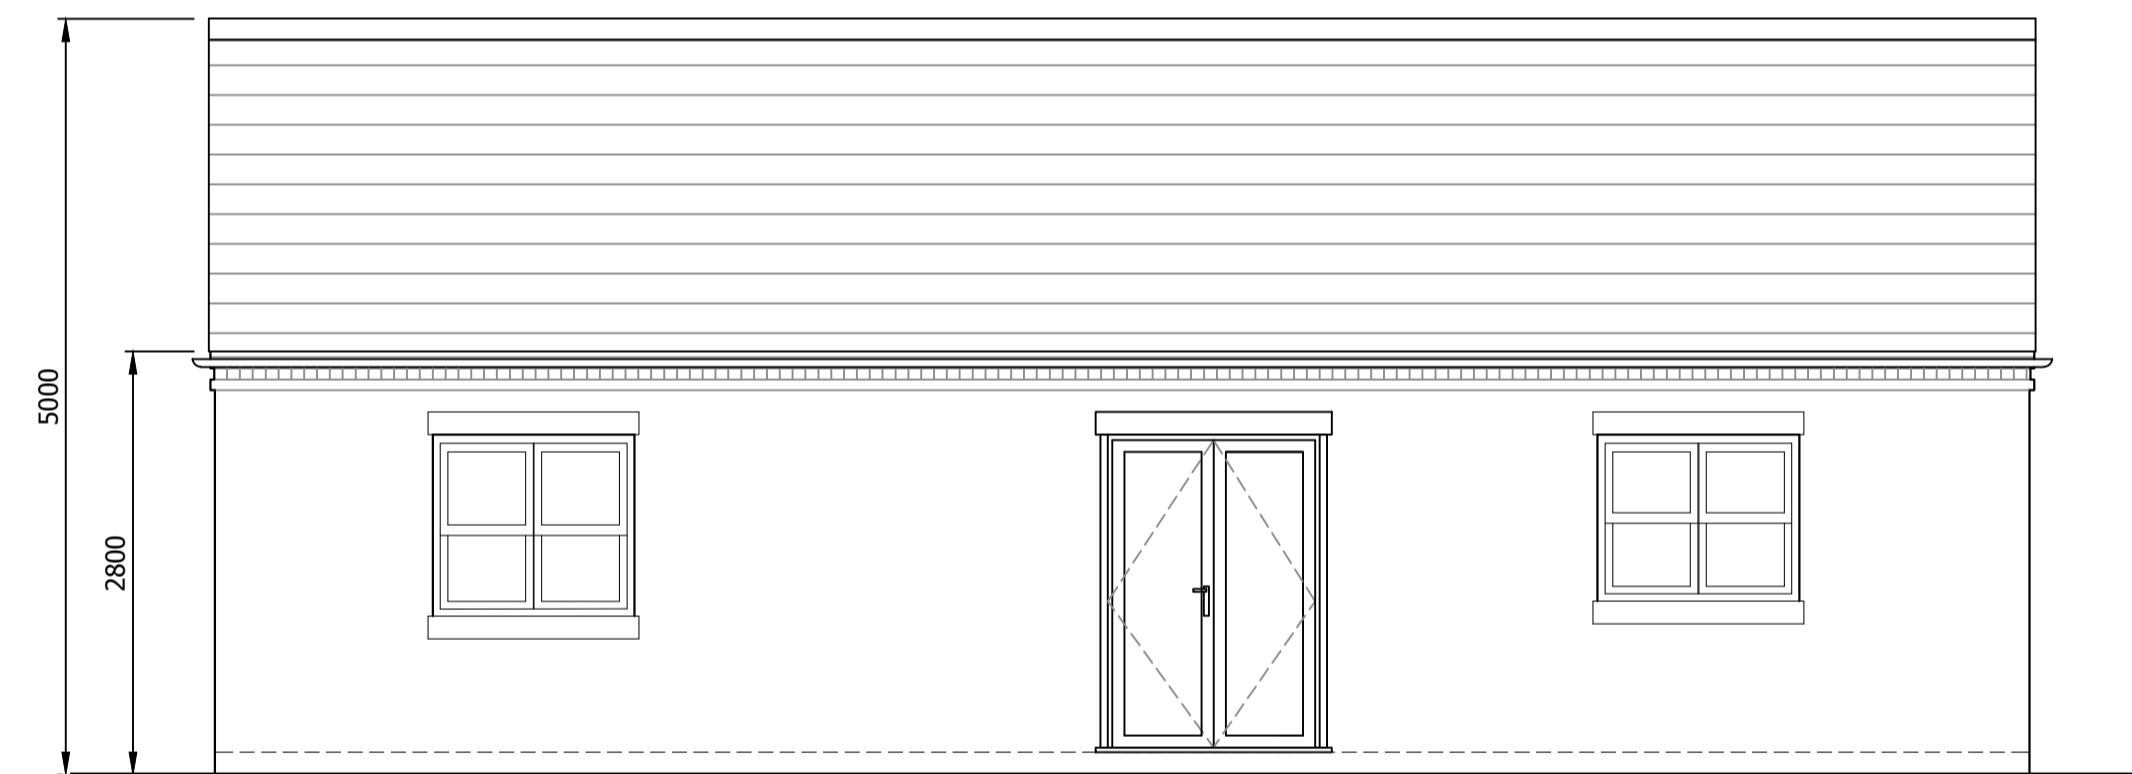

Rear (South) Elevation

GIA = 78.6m<sup>2</sup>



Front (North) Elevation

**Residential Development  
7 Cliff Drive, Radcliffe-on-Trent**

**GRACE | MACHIN**  
PLANNING & PROPERTY

Drawing Title  
Proposed Bungalow (Plot 3)  
Plans & Elevations

Date  
November 2018

Scale  
1:50 @ A1

Drawing No.  
CD - 03