



Loft Layout  
Scale 1:50

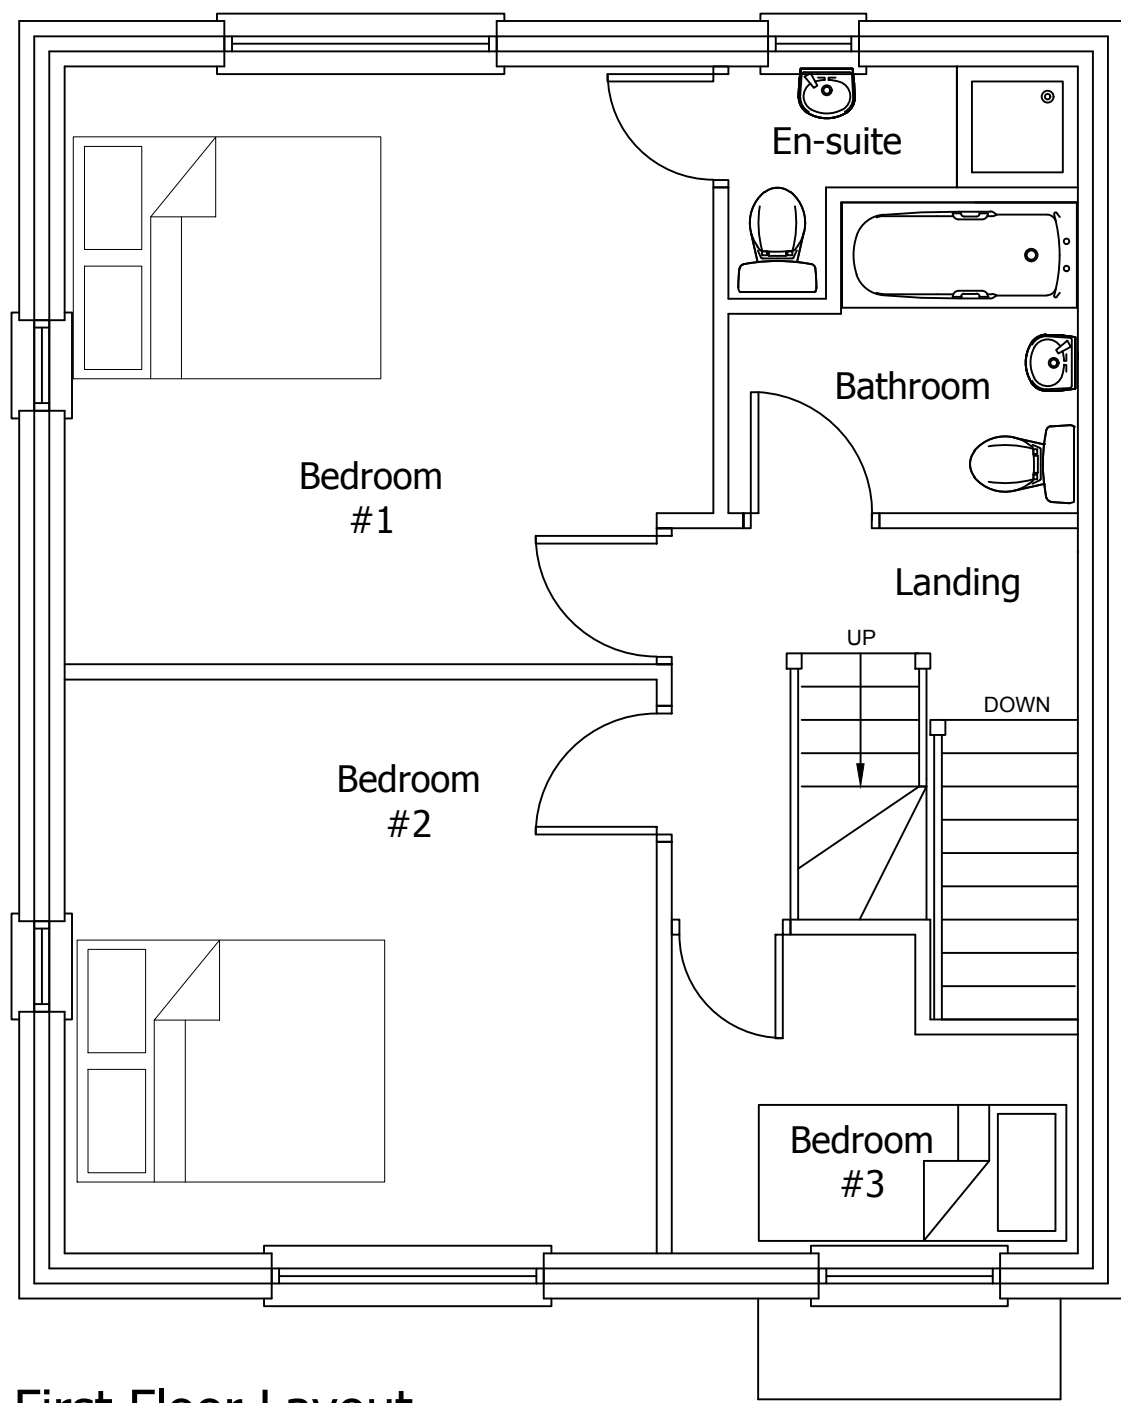

First Floor Layout  
Scale 1:50

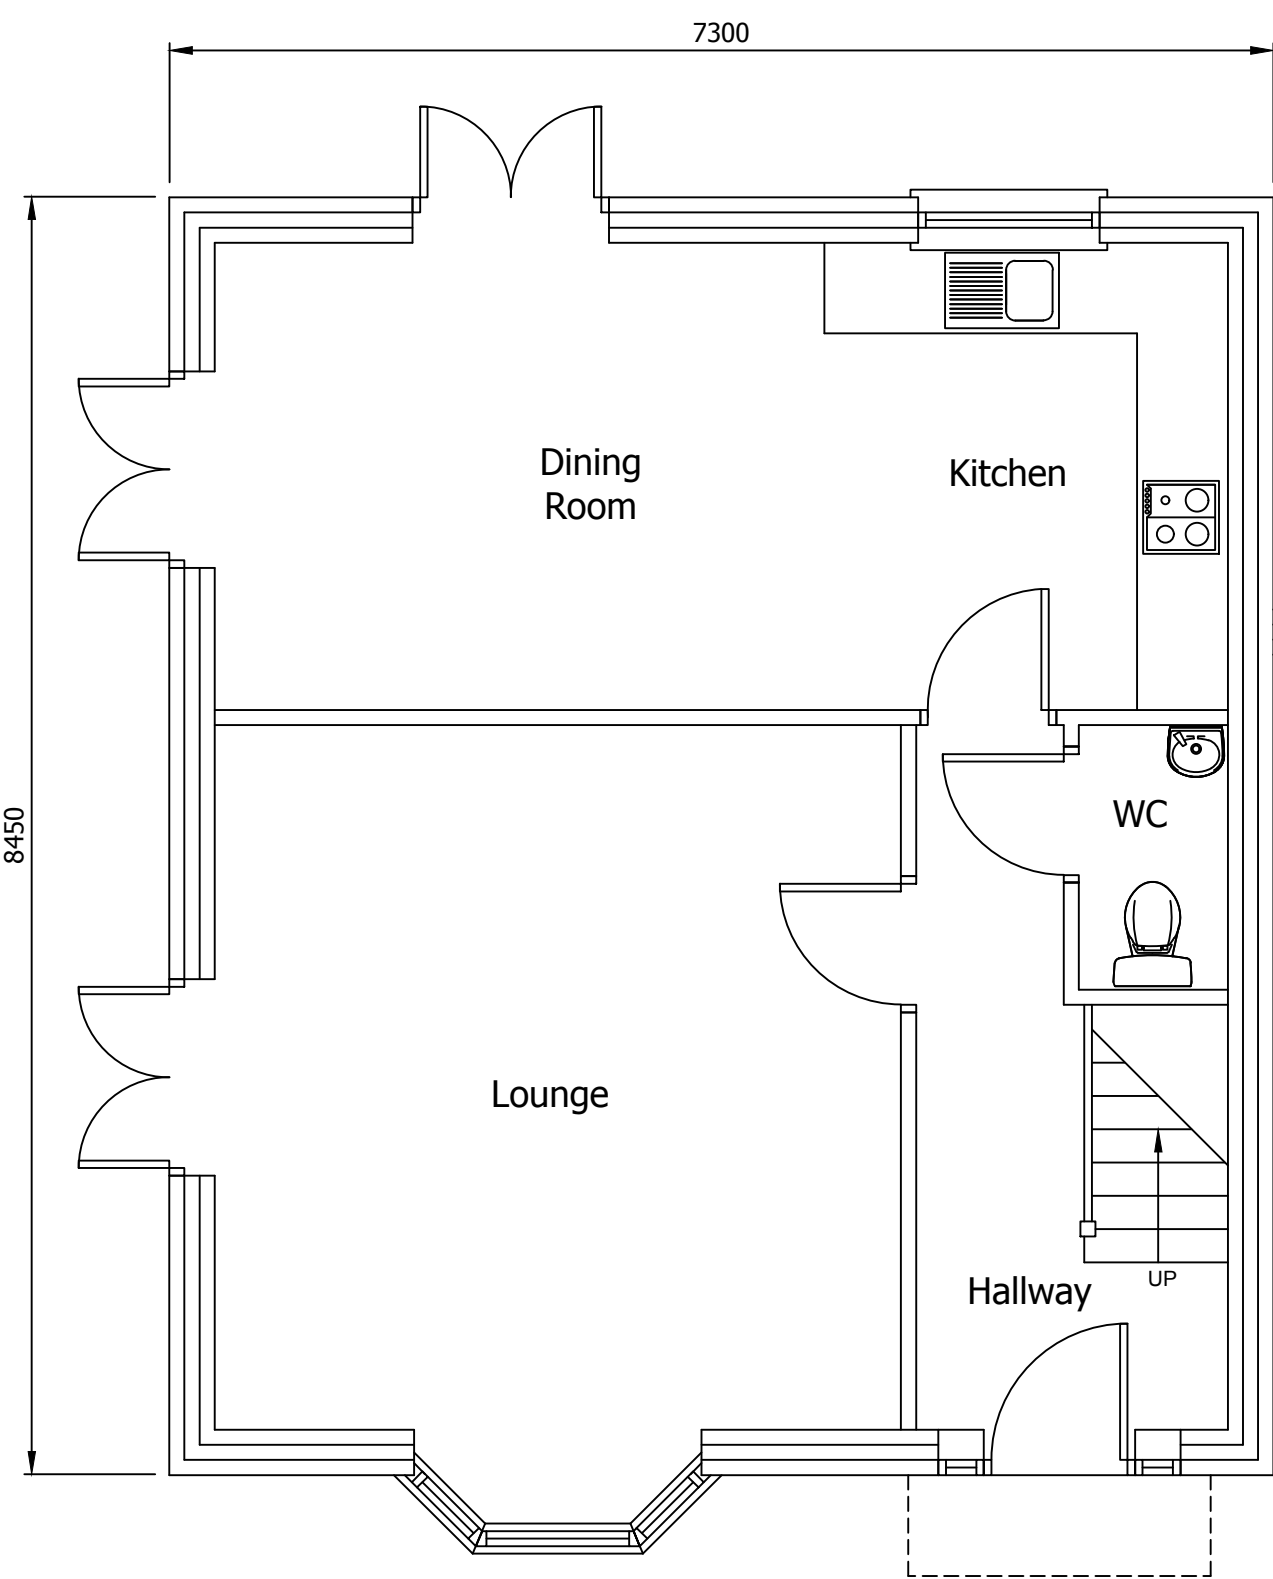

Ground Floor Layout  
Scale 1:50


Total GIA = 115m<sup>2</sup> + 15.6m<sup>2</sup> = 137.1m<sup>2</sup>




Front (West) Elevation  
Scale 1:50




Rear (East) Elevation  
Scale 1:50

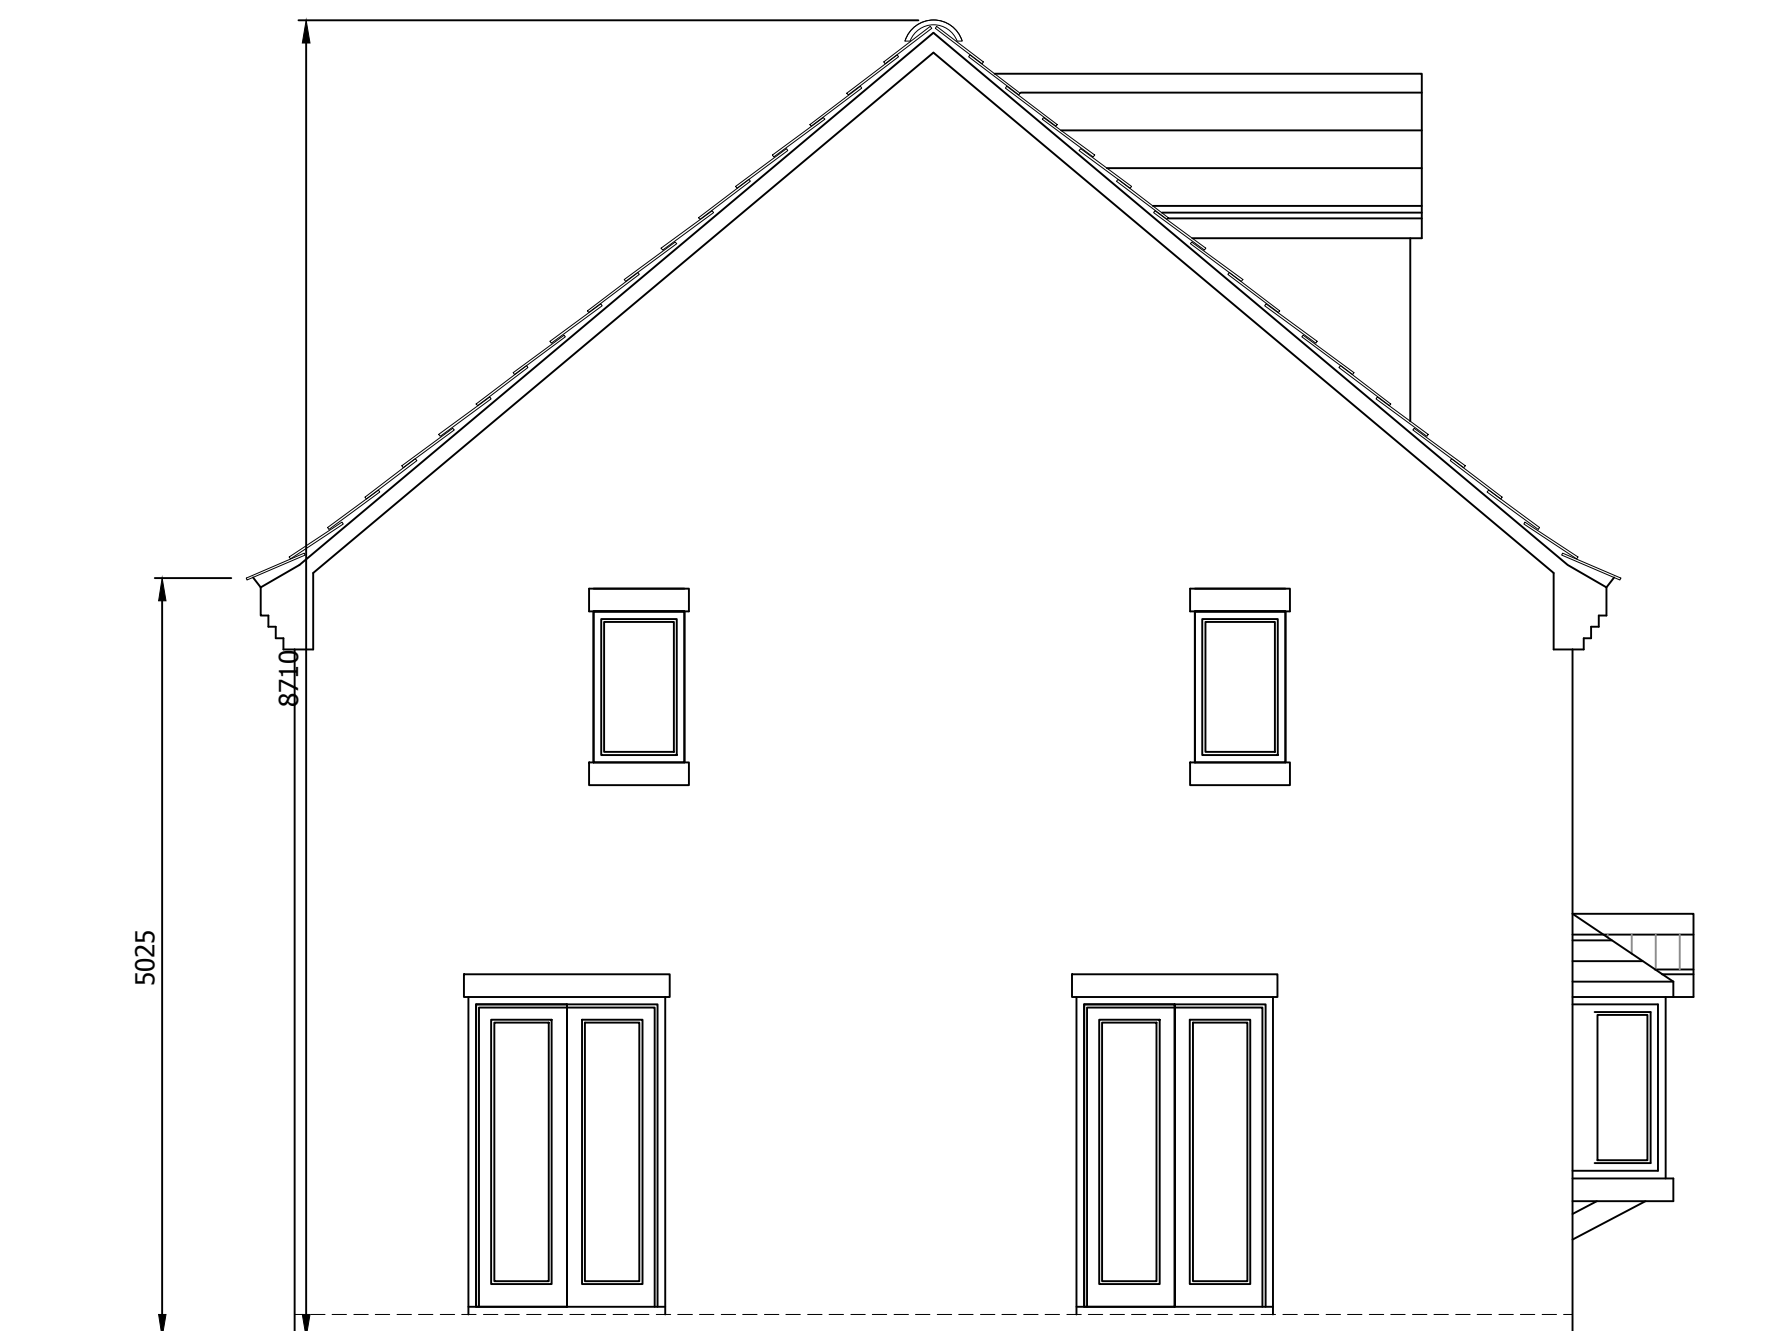


Side (North) Elevation  
Scale 1:50

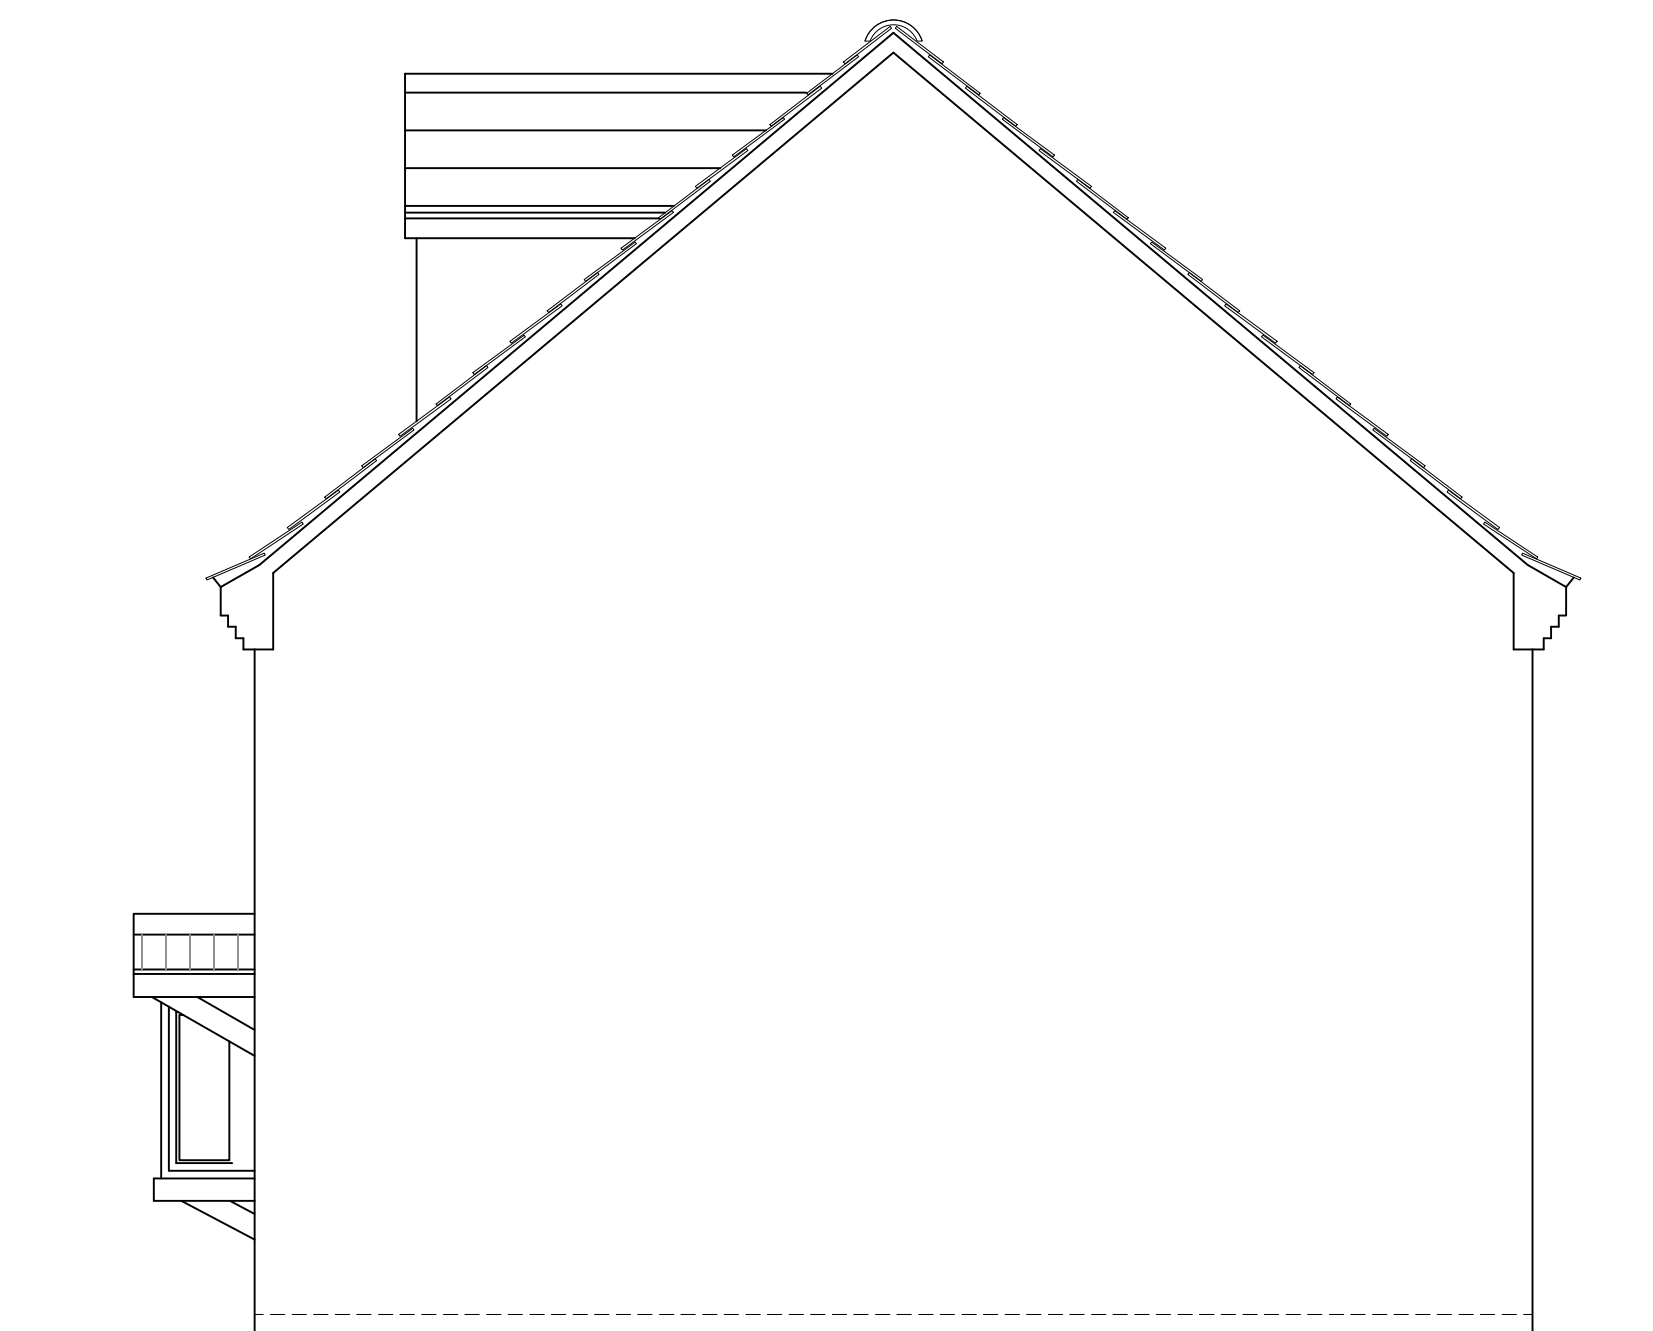


Side (South) Elevation  
Scale 1:50

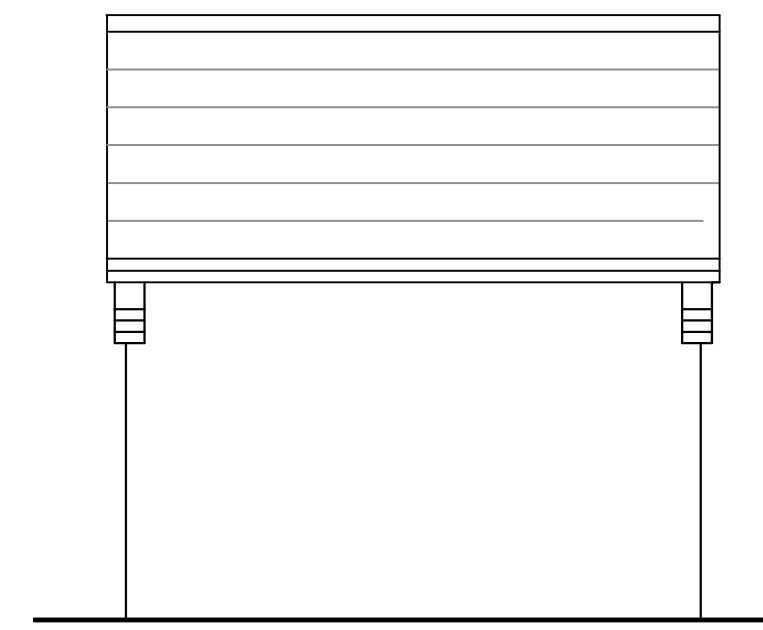


Garage Rear (North) Elevation  
Scale 1:50

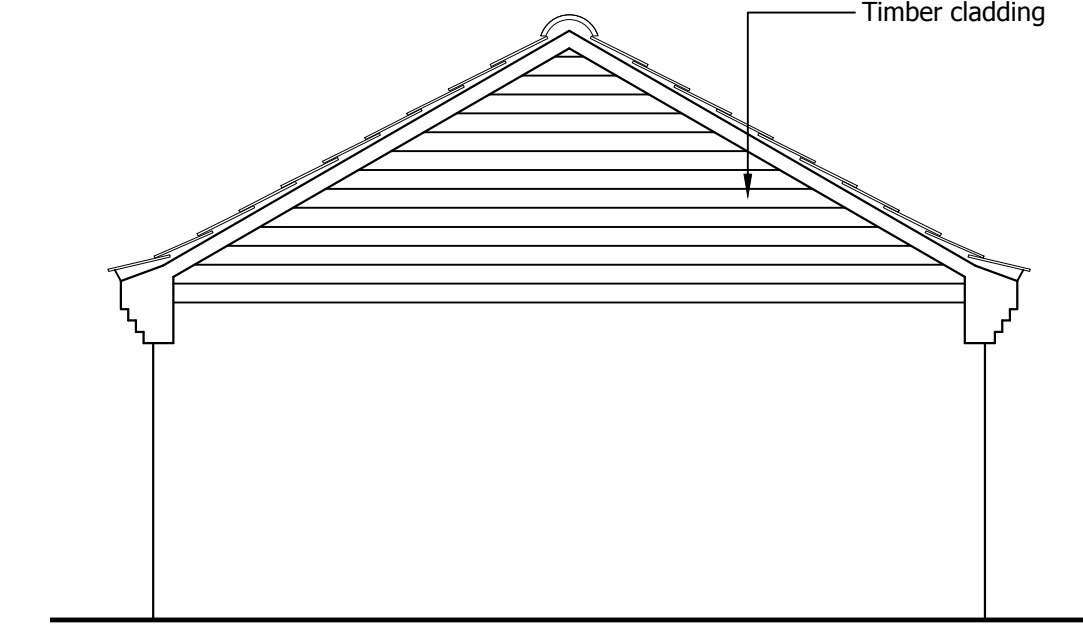


Garage Side (West) Elevation  
Scale 1:50

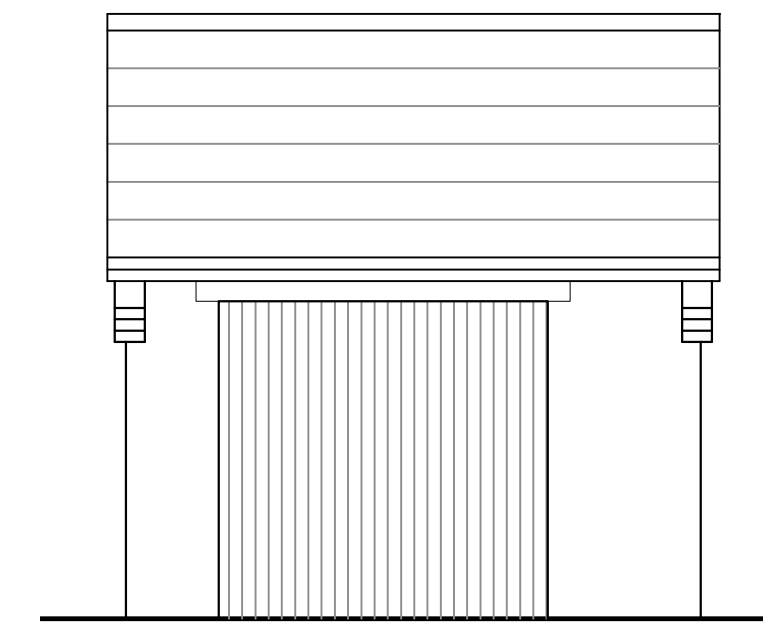

Garage Front (South) Elevation  
Scale 1:50

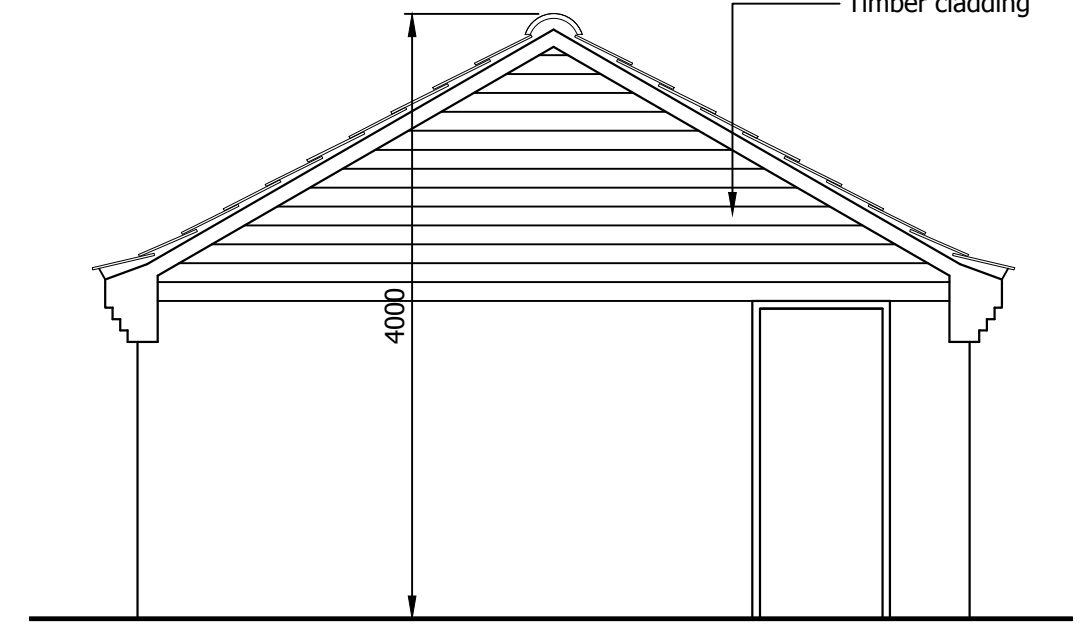

Garage Side (East) Elevation  
Scale 1:50

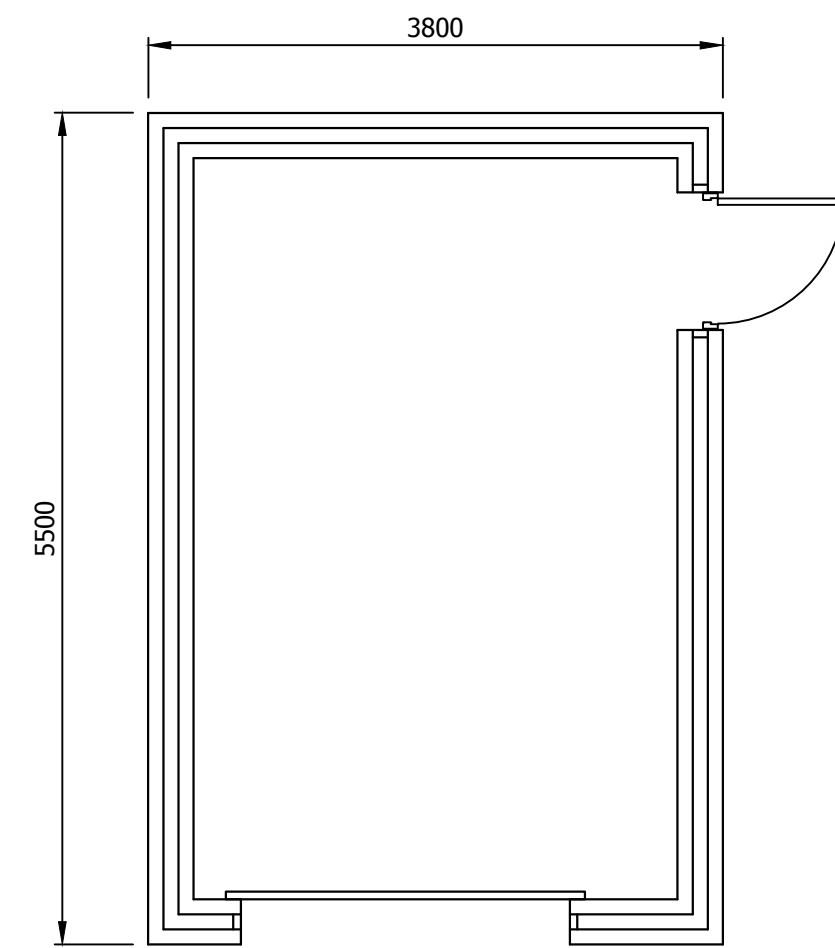

Garage Floor Layout  
Scale 1:50

**Residential Development**  
**7 Cliff Drive, Radcliffe-on-Trent**

**GRACE | MACHIN**  
PLANNING & PROPERTY

Drawing Title  
Proposed Detached Dwelling  
(Plot 1) Plans & Elevations

Date  
September 2018

Scale  
1:50 @ A1

Drawing No.  
CD - 02