



FRONT (NORTH) ELEVATION. 1:50.

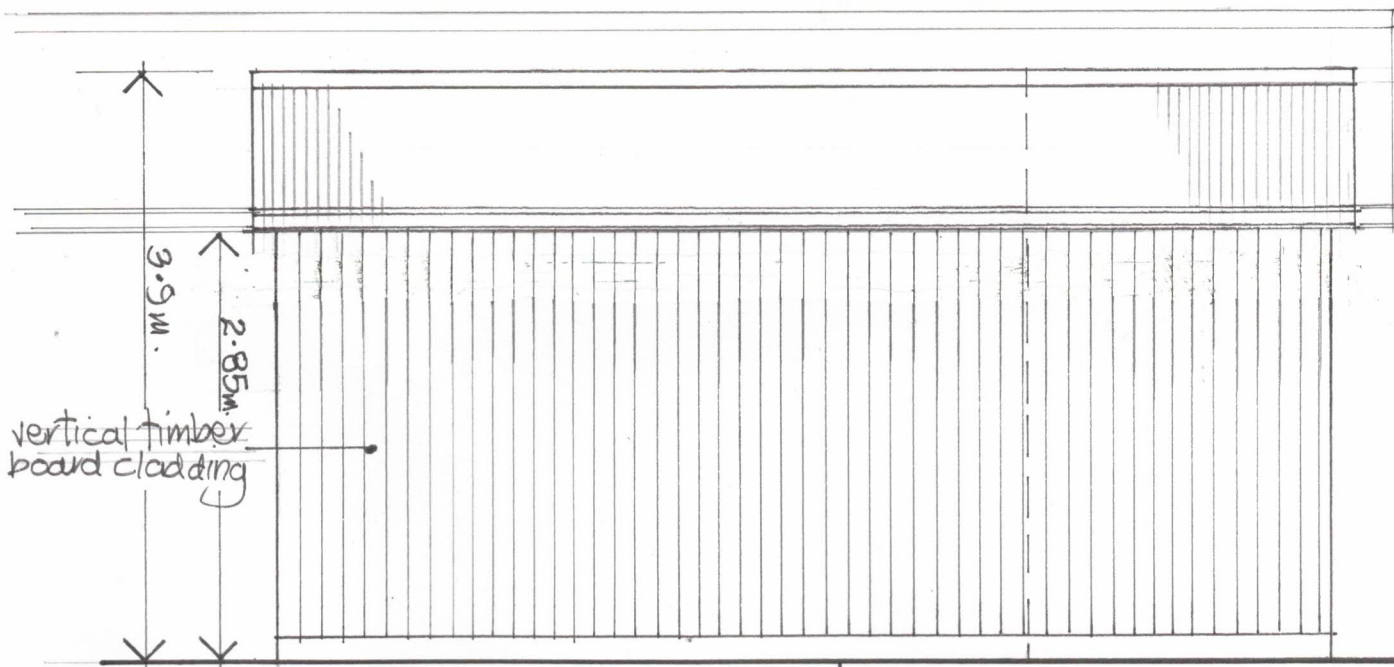

SIDE (EAST) ELEVATION

1:50.

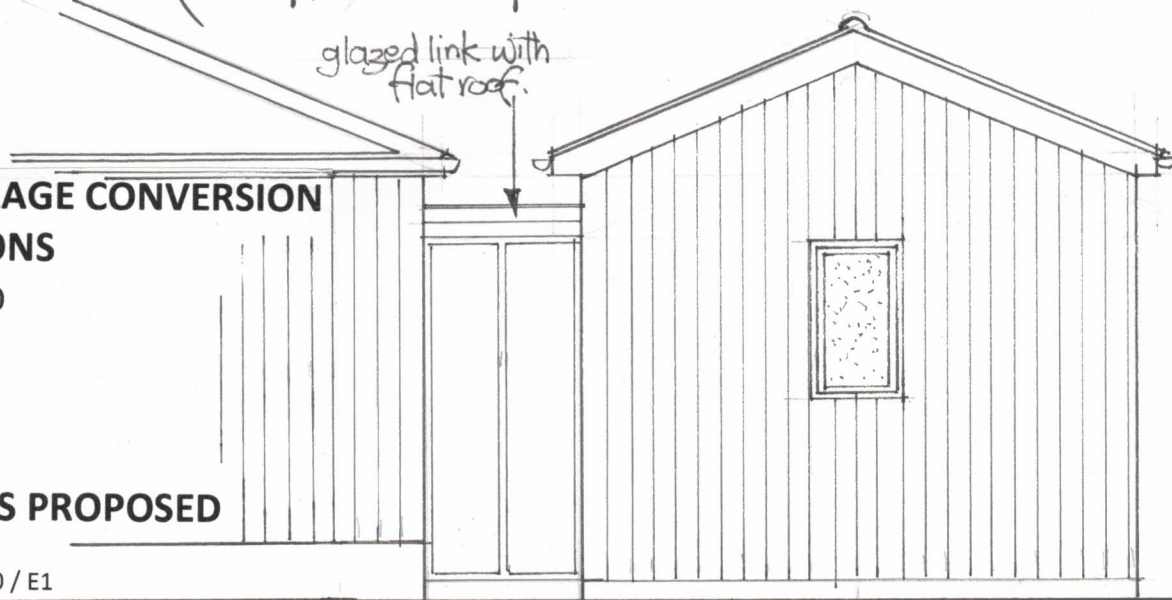

REAR (SOUTH) ELEVATION 1:50.

**PROPOSED GARAGE CONVERSION
AND ALTERATIONS**

61 KIRKBY ROAD
RAVENSHEAD
NOTTINGHAM
NG15 9HD

ELEVATIONS - AS PROPOSED

Scale 1:50 @ A4

Drawing No. 61KRR / 2020 / E1

April 2020.