



Do not scale, use figured dimensions only. All discrepancies to be notified to Artech Designs Limited. This drawing remains the copyright of Artech Designs Limited.

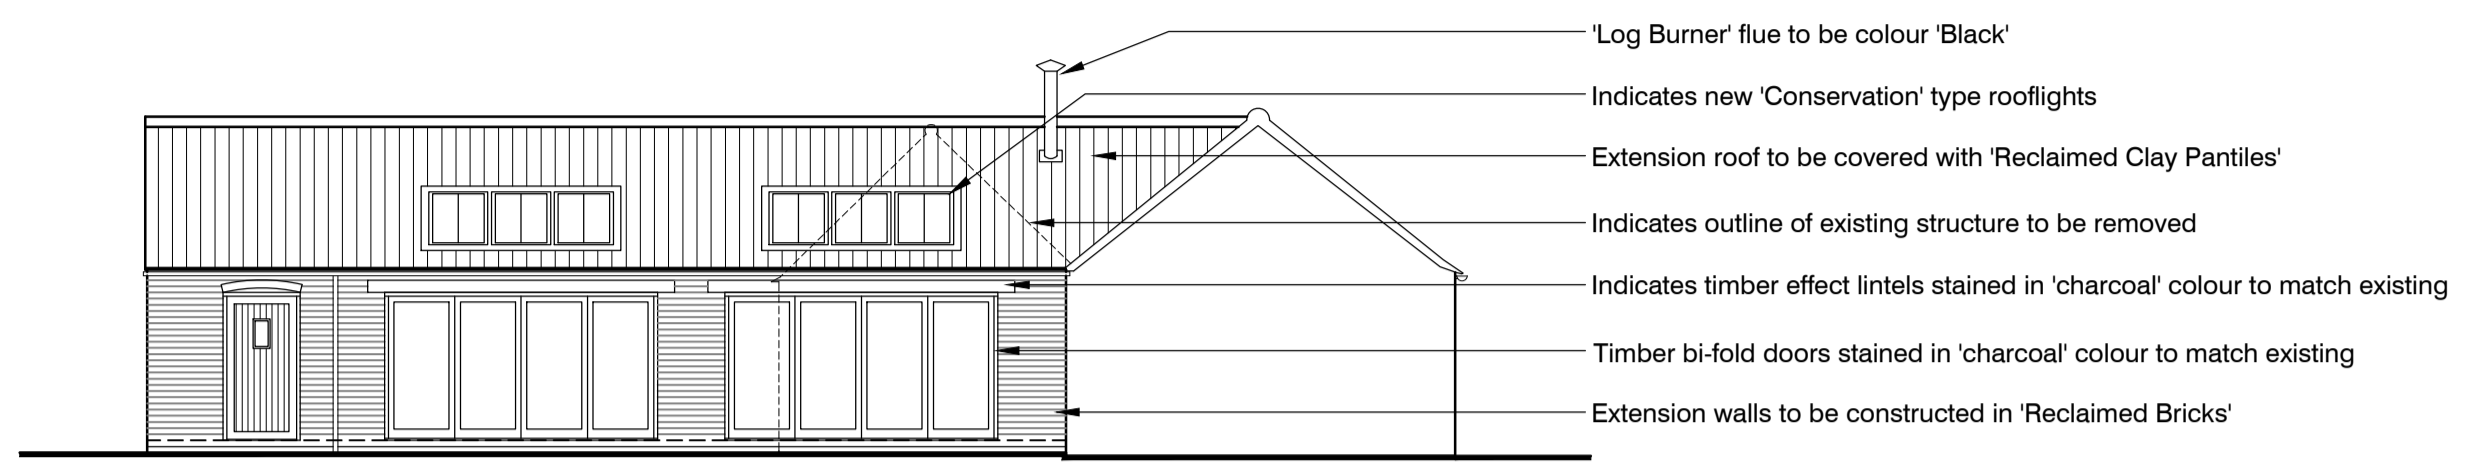

- 'Log Burner' flue to be colour 'Black'
- Indicates new 'Conservation' type rooflights
- Extension roof to be covered with 'Reclaimed Clay Pantiles'
- Indicates outline of existing structure to be removed
- Indicates timber effect lintels stained in 'charcoal' colour to match existing
- Timber bi-fold doors stained in 'charcoal' colour to match existing
- Extension walls to be constructed in 'Reclaimed Bricks'


Elevation 'A'

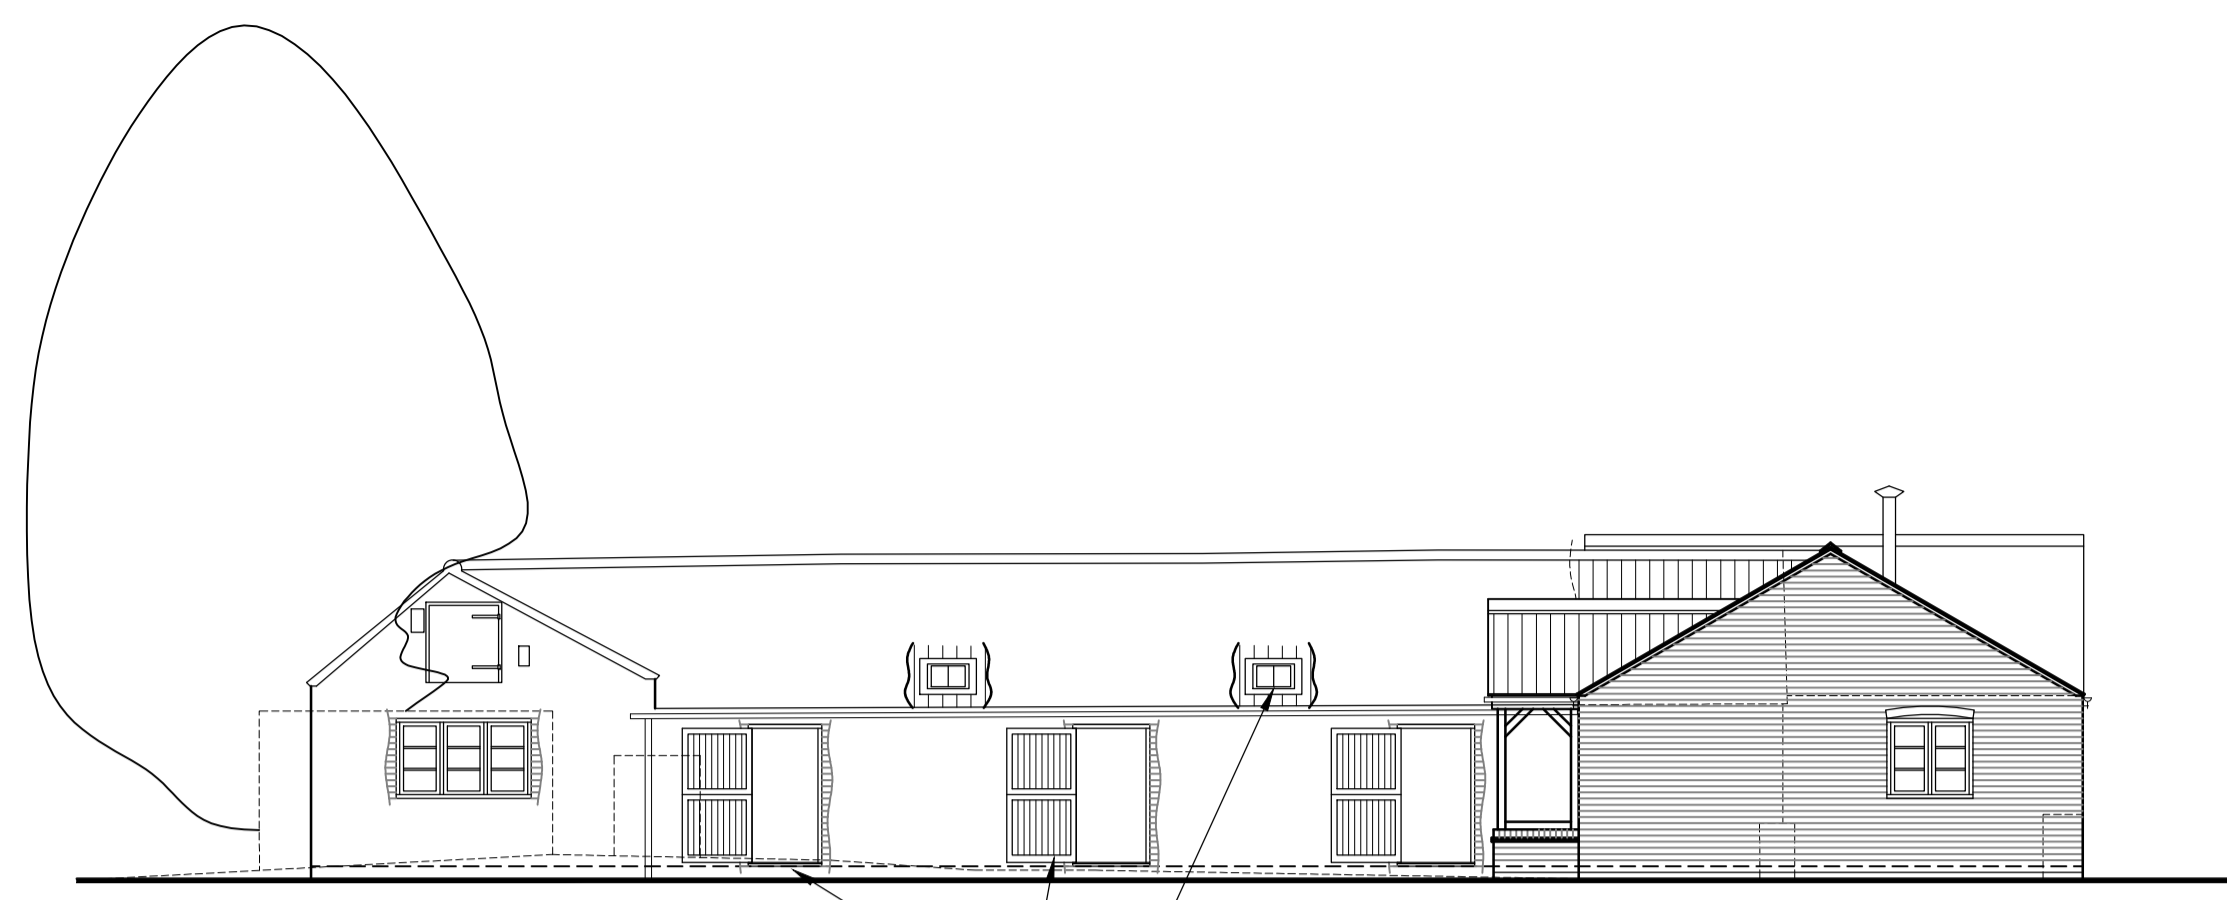

Elevation 'B'


Indicates new brickwork openings c/w with timber windows and mock timber stable style doors pinned back to wall, stained 'charcoal' colour to match existing

Indicates new 'Conservation' type rooflights

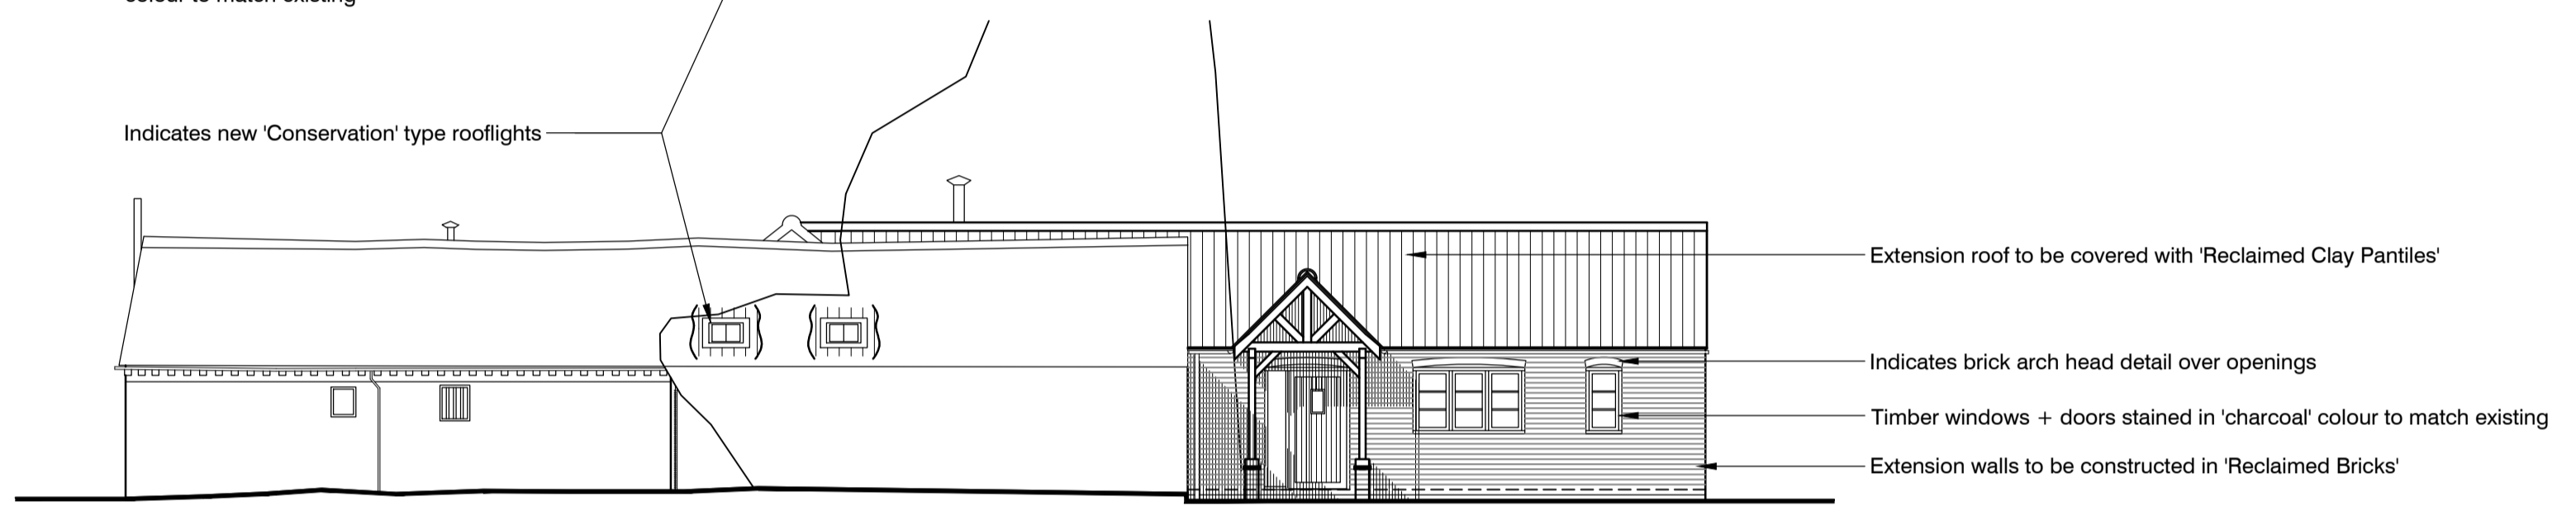

Elevation 'C'


- Extension roof to be covered with 'Reclaimed Clay Pantiles'
- Indicates brick arch head detail over openings
- Timber windows + doors stained in 'charcoal' colour to match existing
- Extension walls to be constructed in 'Reclaimed Bricks'

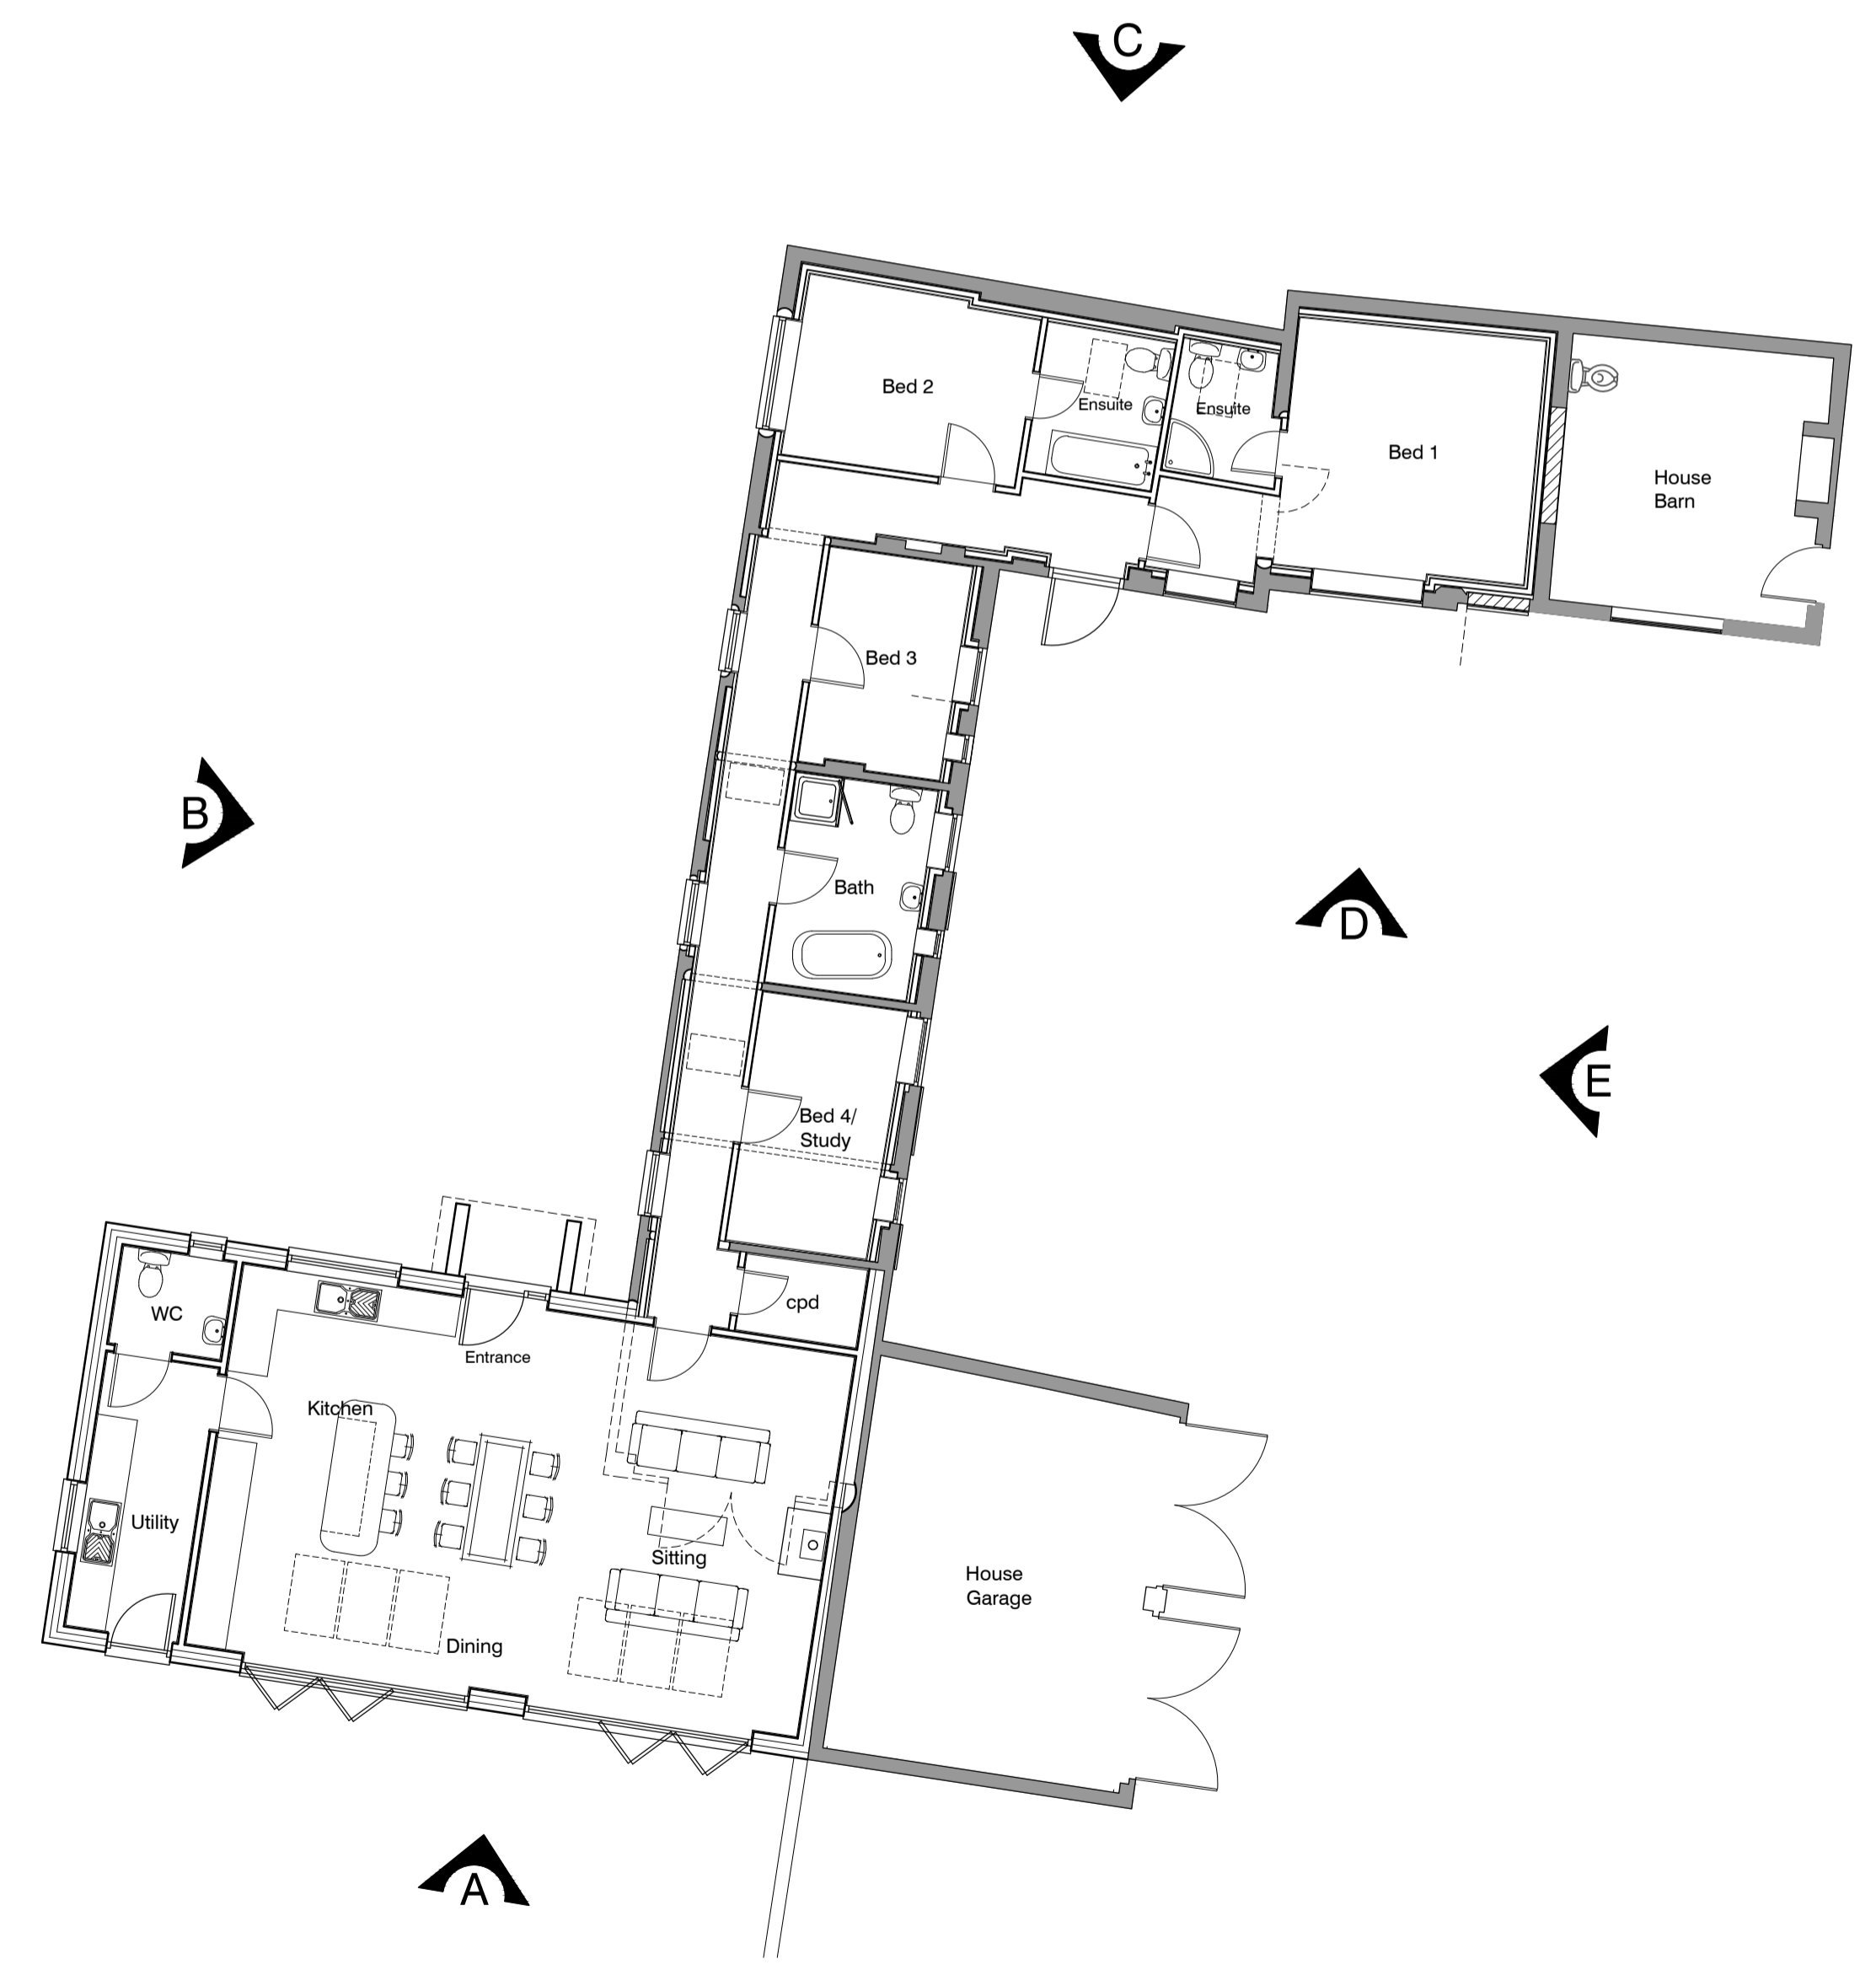

Floor Layout Plan



Elevation 'D'

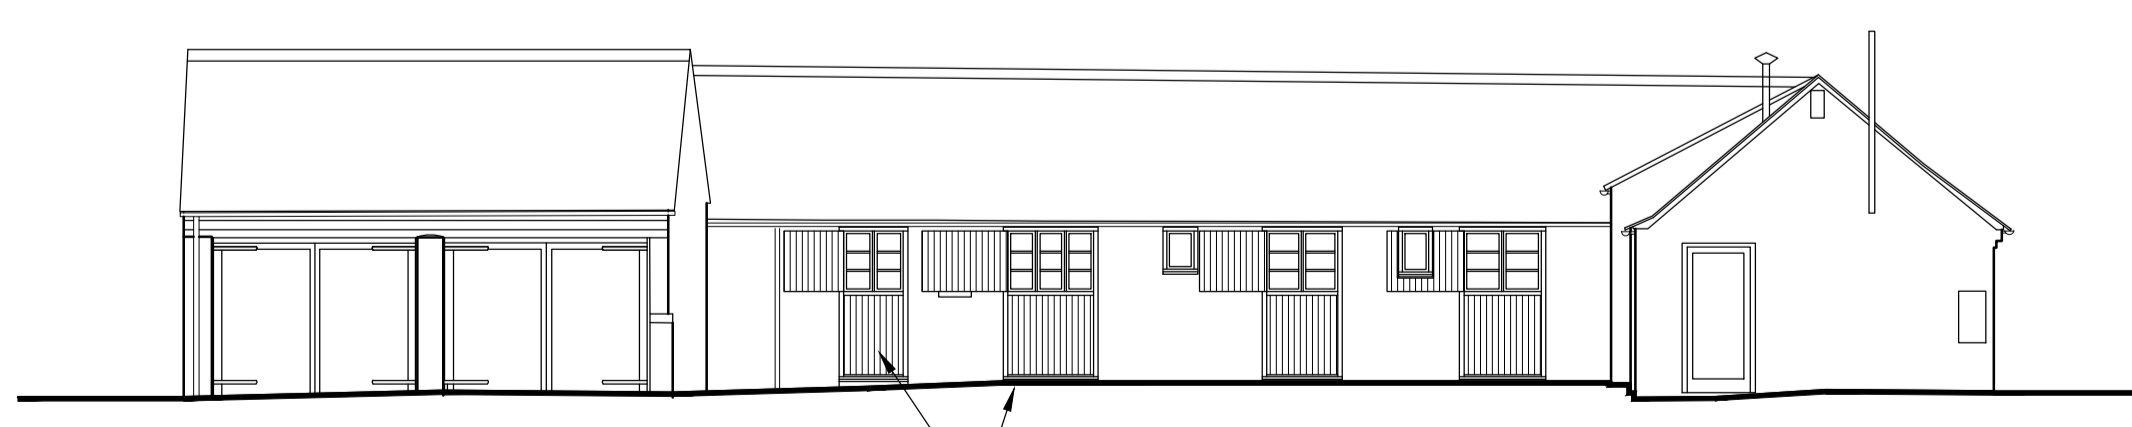

Elevation 'E'

Indicates new timber windows and mock timber stable style doors pinned back to wall, stained 'charcoal' colour to match existing

NB: Layouts are all subject to accuracy of information provided by others

GRACE | MACHIN
PLANNING & PROPERTY

A	Minor amendments in line with Client comments	20-02-19
Revision	Description	Date
Mr & Mrs Fearn		
Barn Conversion & Extension Mill Farm, Shelford Road Newton, Nottinghamshire		
Drawing:	Proposed Elevations	
Status:	Planning	
Scale:	1:50 @ A1 & 1:100 @ A3	
Date:	February 2019	
Drwg. No:	1489F/004	
Revision:	A	Drawn by mdf