




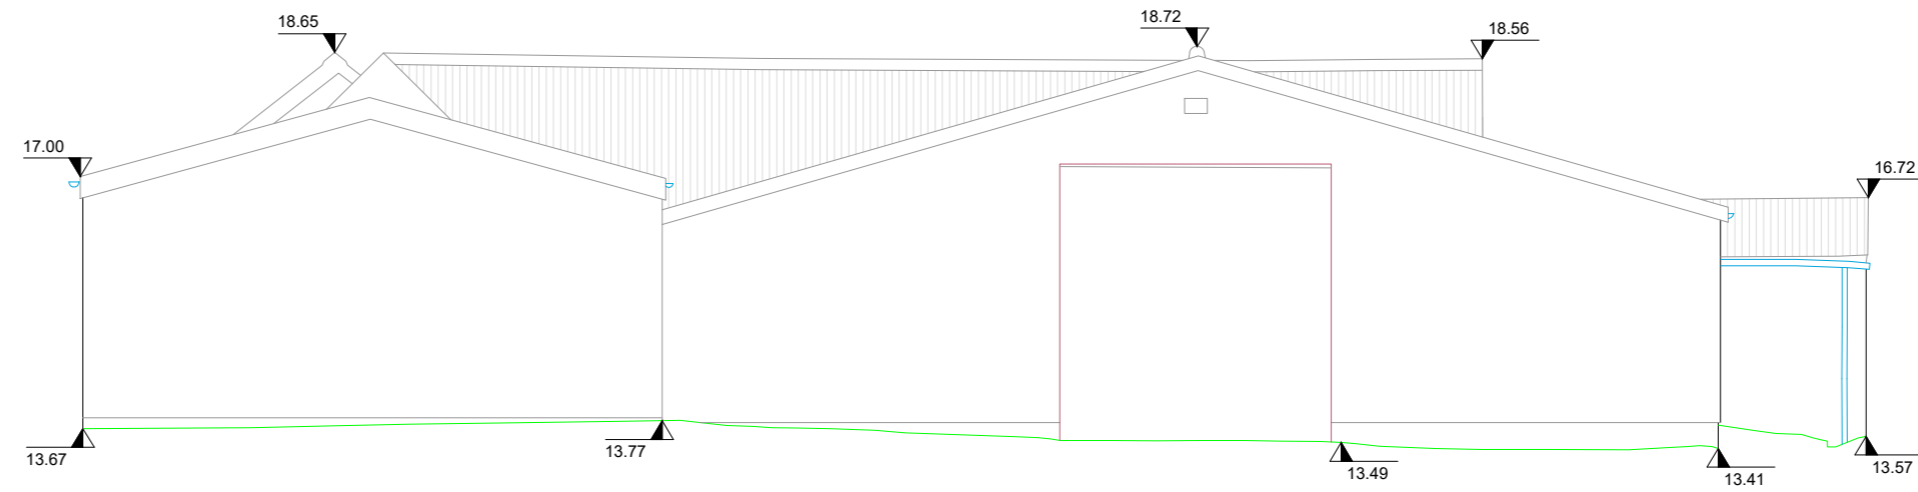


Elevation 1

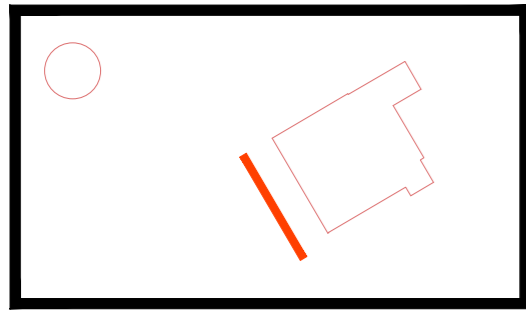



Elevation 1
Datum: 12.00m

Elevation 2

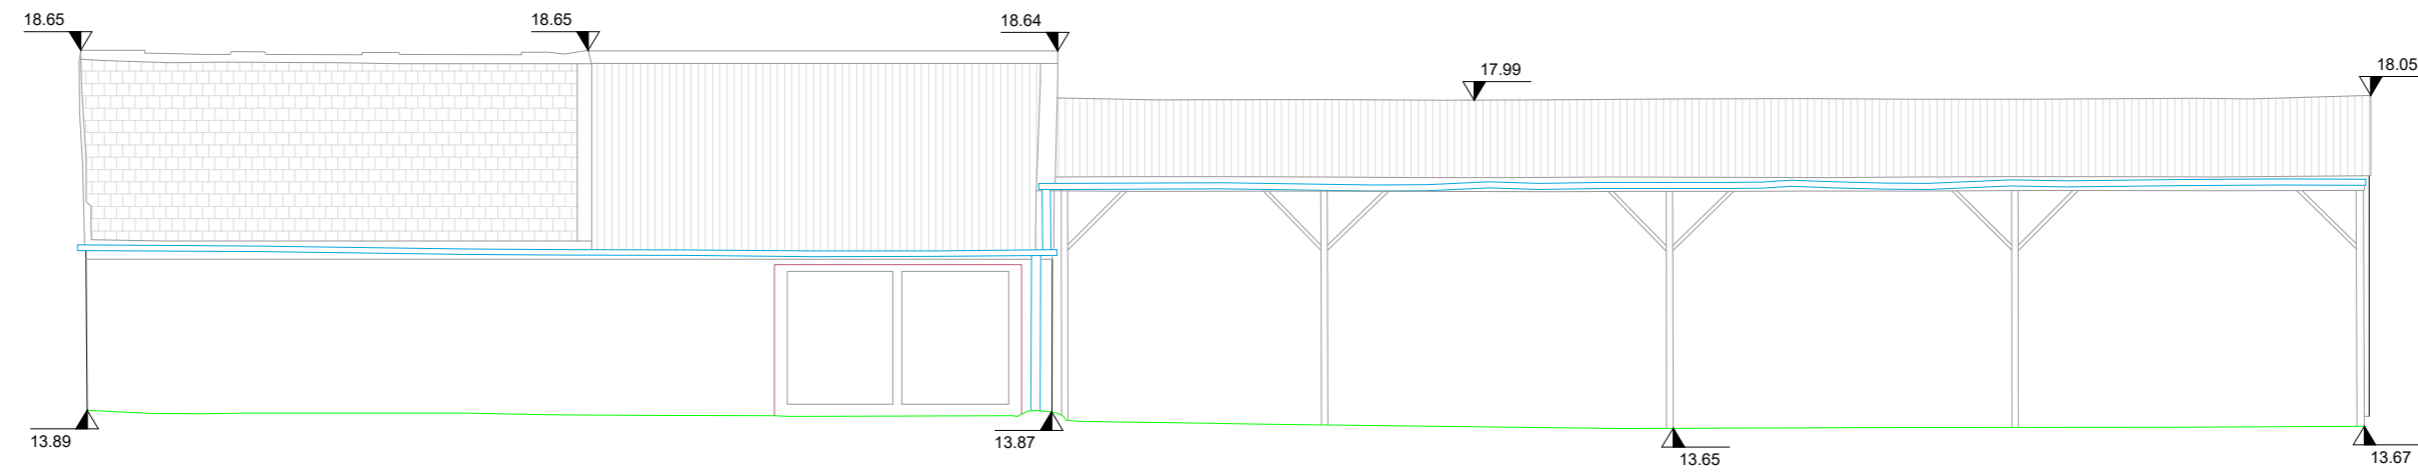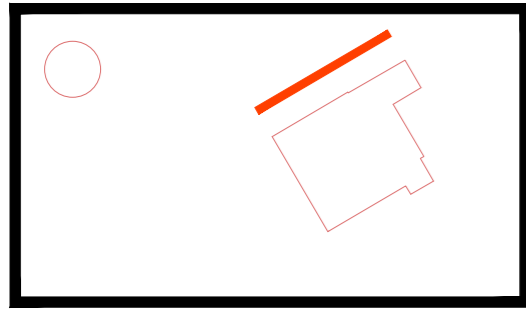



Elevation 2
Datum: 12.00m

Elevation 3

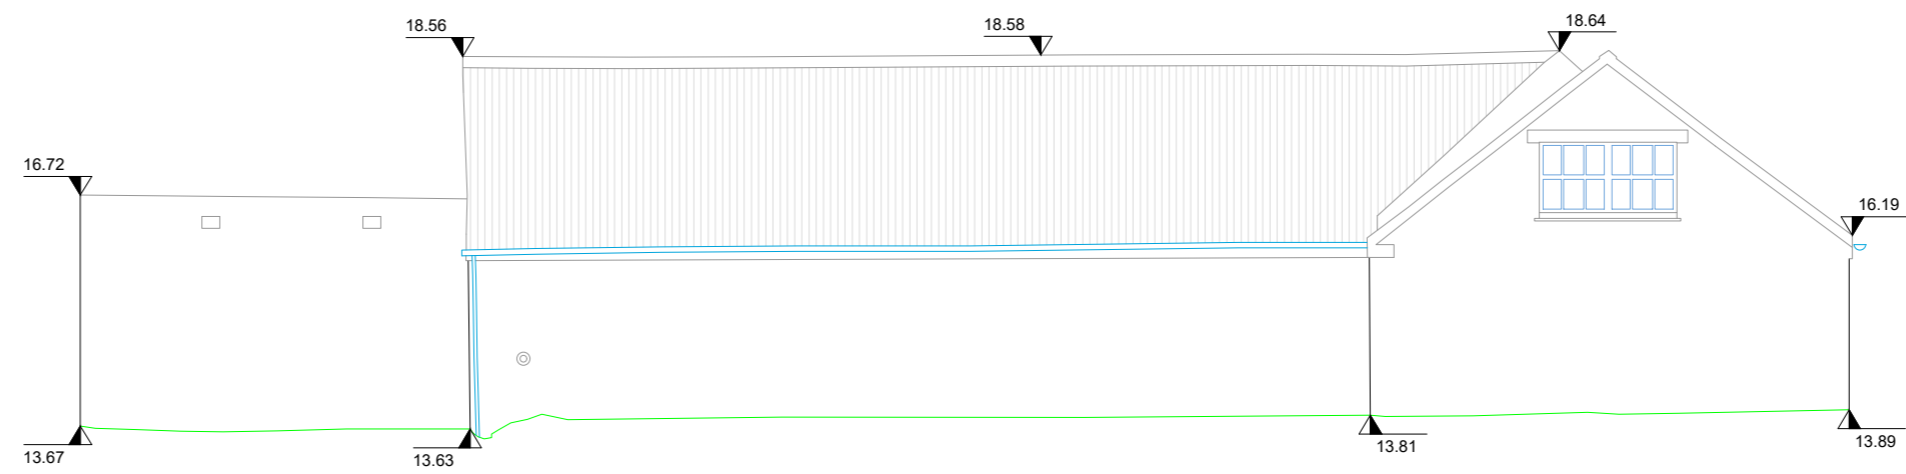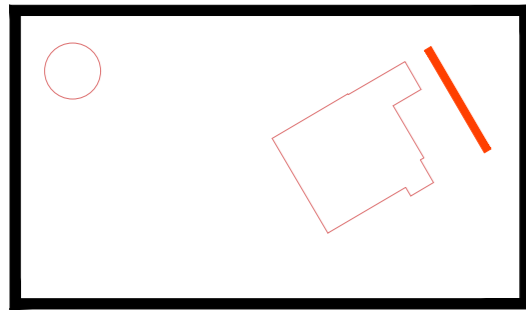

Elevation 3
Datum: 12.00m

Elevation 4

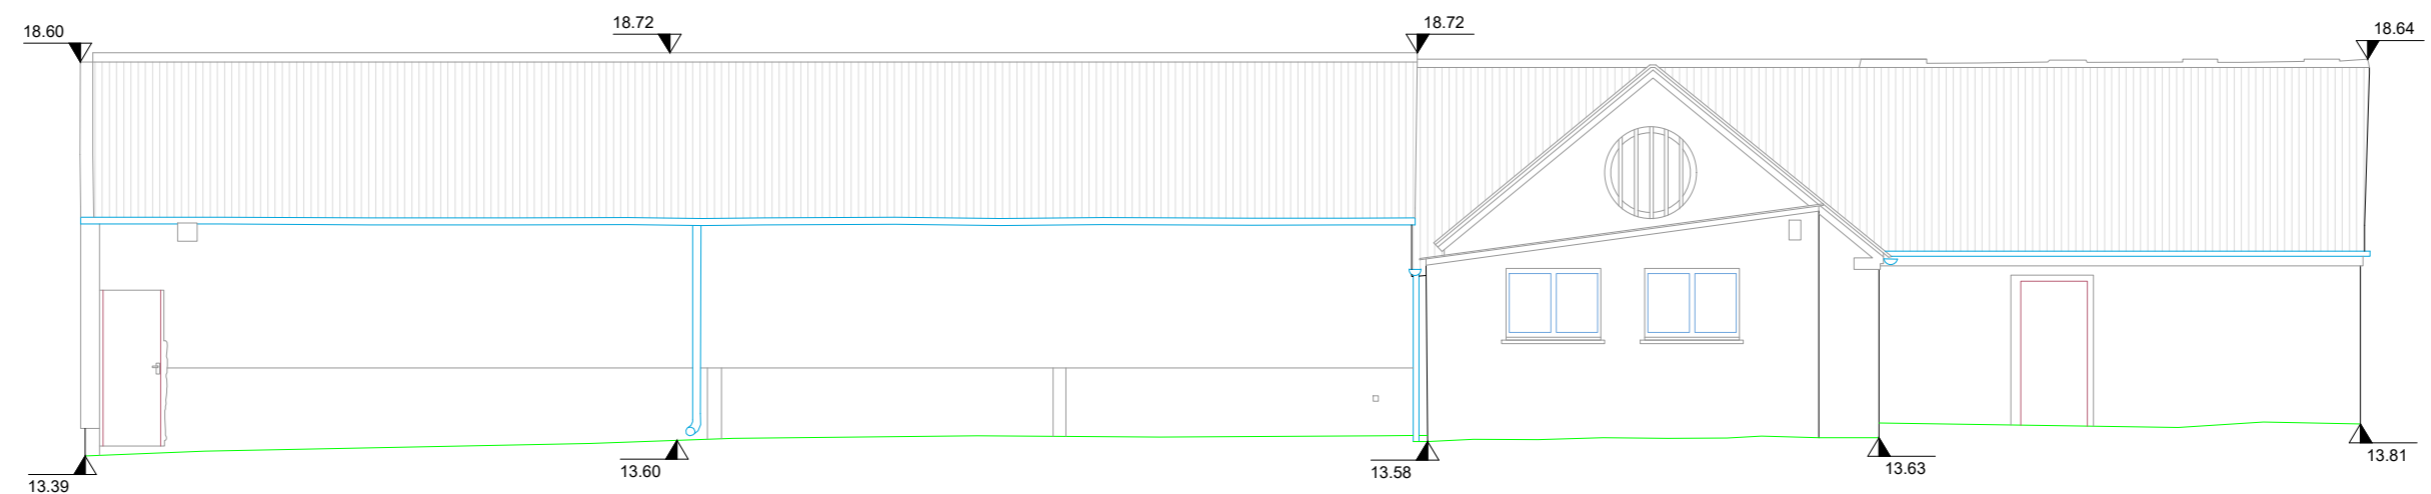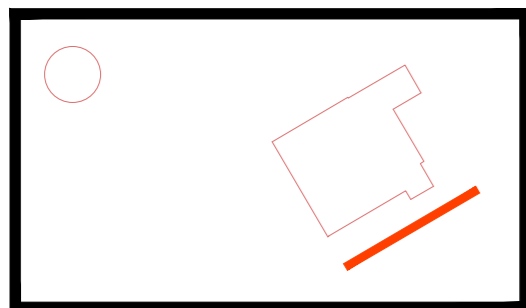

Elevation 4
Datum: 12.00m

Levels
Please note that the levels shown on this drawing are as follows:
 Arbitrary
 Related to an Ordnance Survey Bench Mark
 Related to the Ordnance Survey National GPS Network

Survey Hub
Survey Hub Ltd
34 Regent Street
Nottingham
NG1 5BT
Tel: 0115 754 1123
Email: mail@surveyhub.co.uk
Website: www.surveyhub.co.uk

Client	Grace Machin
Project	Staythorpe
Title	Elevations
Surveyed	SP,JW
Drawn	JS
Date	04/07/2019
Sheet No	1 of 2
Checked	NS
Scale	1:100@A2
Job No.	3860
Rev.	-

NOTES:
All critical measurements should be checked on site prior to design.
No liability will be taken for this plan if passed on to 3rd parties.