

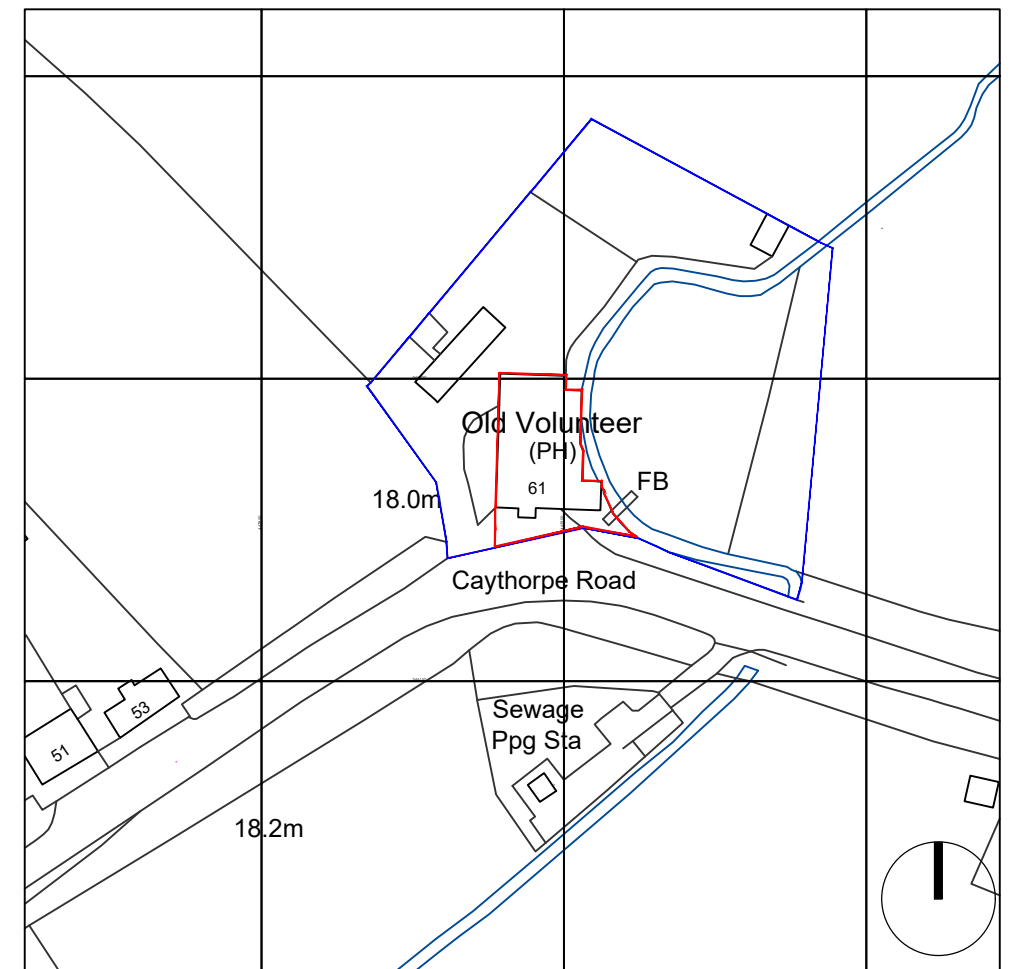


Site Block Plan
Scale 1:500

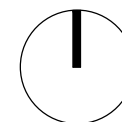


Ordnance Survey, (c) Crown Copyright 2019. All rights reserved. Licence number 100022432

Site Location Plan
Scale 1:1250

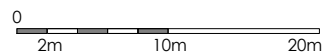

rev	date	name	chk	note

Cleweley King Architects
 A 16 Commerce Square
 Nottingham
 NG1 1HS
 T 07841 511909
 W www.cleweleyking.com
 E jamie@cleweleyking.com



A3
 Original Sheet Size

STATUS
 Planning

All rights described in chapter IV of the copyright, design and patents act 1988 have been generally asserted.
 Where any drawing is to be read in conjunction with another, including specialists, the two drawings shall be cross-checked and any discrepancies reported to the architect before the work is put in hand.
 All dimensions are in millimeters, all levels are in metres, unless shown otherwise.
 Any discrepancies in dimensions or details on or between these drawings/specifications should be drawn to the attention of the Cleweley King Architects and/or the engineer in writing for clarification.
 Unless otherwise noted for the use of client, as detailed in text box, and is not to be copied, sent or used by any third party without written permission.

PROJECT
Extension to The Old Volunteer PH
 61 Caythorpe Road
 Caythorpe
 Nottingham
 NG14 7EB

CLIENT
 Mrs. Jo Connors
 The Old Volunteer PH

DRAWING TITLE
 Site Location and Block Plan

SCALE	DATE	DRAWN	CHK
(As noted)	22/11/19	JK	-

DRAWING NUMBER	REVISION
1960-001	-